

INDEX OF SHEETS

SHEET NO	TITLE SHEET
" " 2	GENERAL PLAN
" " 3	FOUNDATION PLAN
" " 4	ABUTMENT, BENT, & BULKHEAD DETAILS
" " 5	SUPERSTRUCTURE
" " 6	STRUCTURAL EXCAVATION & BACKFILL
" " 7	LOG OF TEST BORINGS

HIGHWAY DEPARTMENT COUNTY OF ORANGE Δ



PLAN

BROADWAY BRIDGE AN-2


ACROSS BOLSA CHICA INLET
CHANNEL
IN SUNSET BEACH

FROM STATION 10+94.02 TO STATION 11+86.02

TOTAL LENGTH 0.0174 MILES

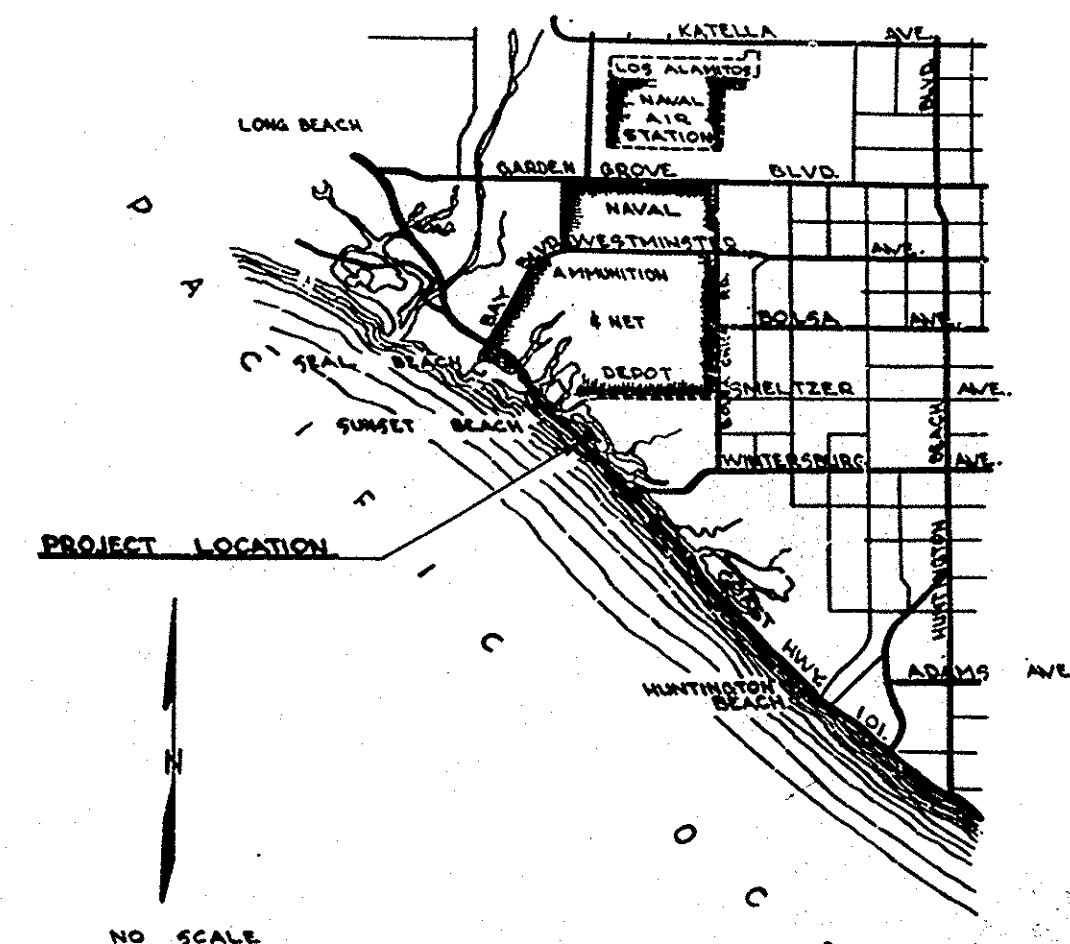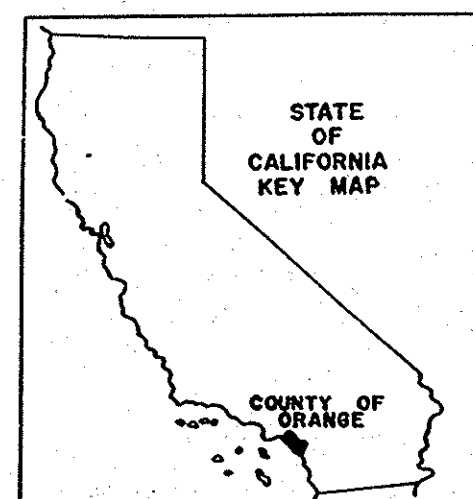

Bridge #AN-2
Broadway Bridge
Across Bolsa Chica Inlet
Channel
Sheet 1 of 7
Rolls: No Scale
Linen

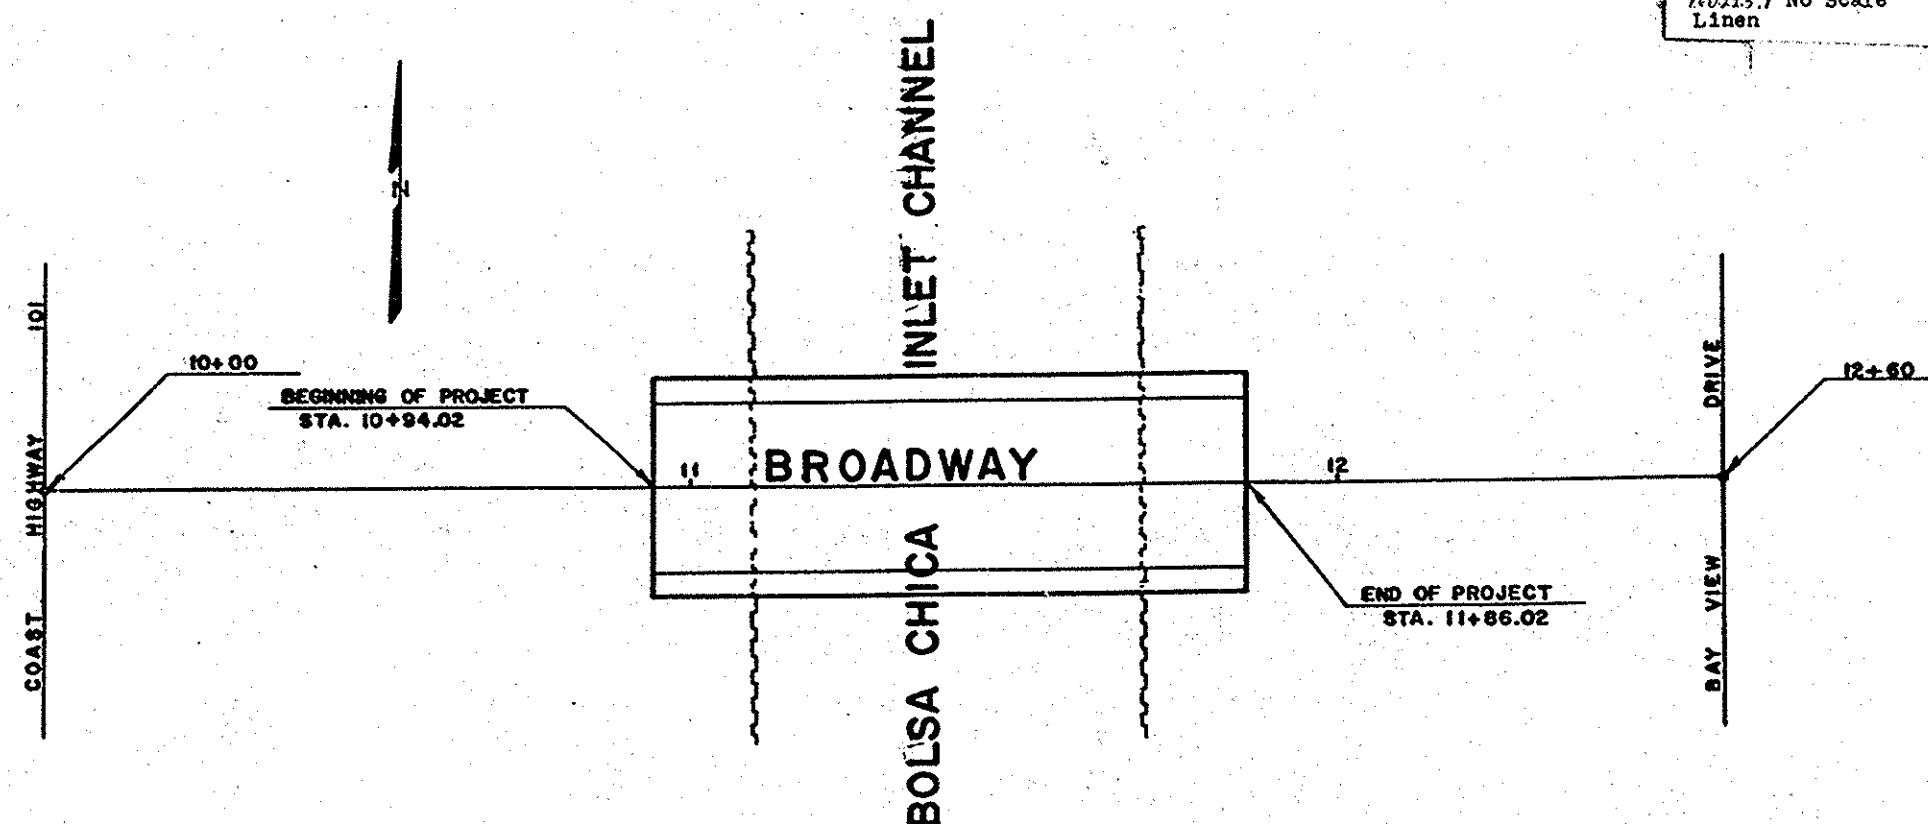

CONVENTIONAL SIGNS

COUNTY LINE	BANK-RETAINING WALL
CITY-TOWN LIMITS	LEVEE
TOWNSHIP LINE	CULVERTS
SECTION LINE	DROP INLETS
GRANT LINE	TROLLY POLE
FENCE	POWER POLE
GUARD RAIL	POWER TOWER
UNFENCED PROPERTY	TELEGRAPH POLE
R/W LINE	TELEPHONE POLE
BASE OR SURVEY LINE	MARSH
TRAVELLED WAY	
RAILROAD TRACKS	

LAYOUT PLAN



COUNTY OF ORANGE
Allen A. Tach 3-2-59
ROAD COMMISSIONER
CIVIL ENGINEER LICENSE NO. 7872
John L. Williamson
HARBOR ENGINEER
CIVIL ENGINEER LICENSE NO. 7967

AN-2

Broadway Bridge

AN-2

#14503 BROADWAY BRIDGE
OVER SUNSET CHANNEL
1959- AN-2
55C-283
Thomas: 826-J7