

INDEX OF SHEETS

SHEET NO.	TITLE SHEET
2	GENERAL PLAN
3	FOUNDATION PLAN
4	PIER DETAILS
5	SUPERSTRUCTURE LAYOUT & REINFORCEMENT
6	TYPICAL SECTION & GENERAL NOTES
7	MISCELLANEOUS DETAILS
8	LOG OF TEST BORINGS
9	STRUCTURE EXCAV. & BACKFILL
10	PILE DETAIL
11	PLAN OF APPROACHES

HIGHWAY DEPARTMENT
COUNTY OF ORANGE



PLAN

BOLSA AVE. BRIDGE

ACROSS SANTA ANA RIVER (CHANNEL E1) SA-26

FROM STATION 341+10.00 TO STATION 347+00.00

TOTAL LENGTH 0.11 MILES

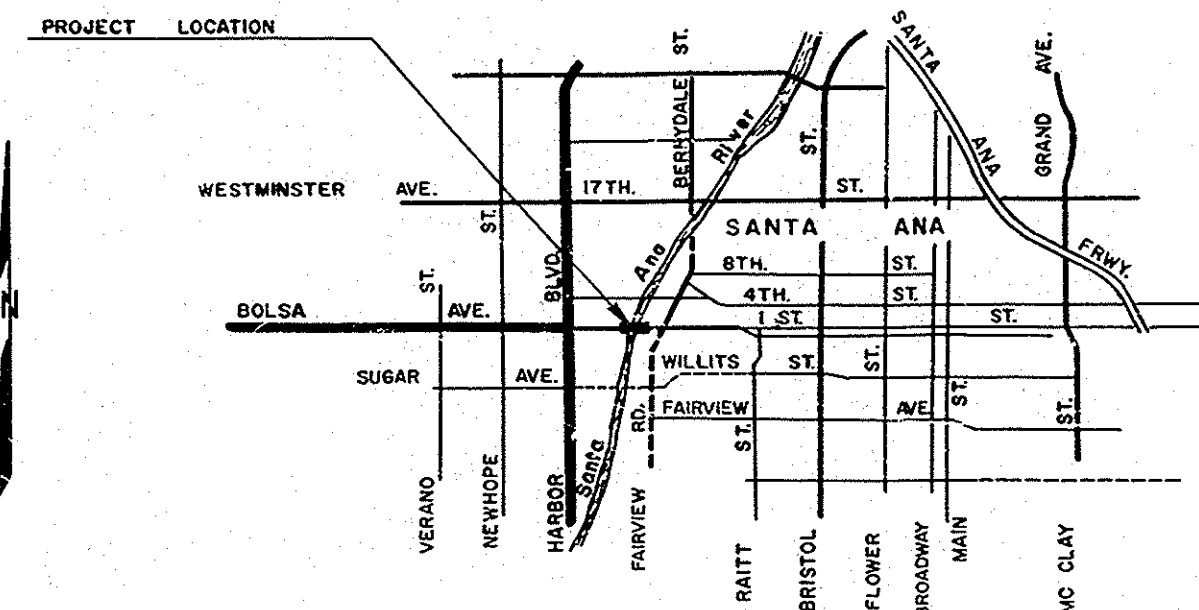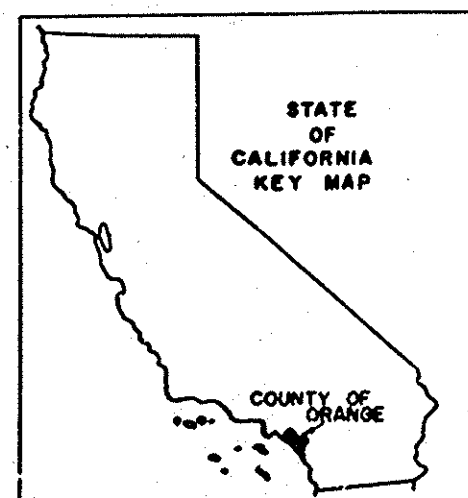


Bridge #SA-26
Bolsa Ave. Bridge
Across Santa Ana River
Sheet 2 of 22
Scale 1"=50'
Linen


COUNTY OF ORANGE
Allen S. Tork 7/16/59
ROAD COMMISSIONER
CIVIL ENGINEER LICENSE NO. 7872
Ed Brown
FLOOD CONTROL DISTRICT

CONVENTIONAL SIGNS	
COUNTY LINE	TREE STUMPS
CITY LIMITS	FRUIT TREES
R/W LINE	EUCALYPTUS TREE
BASE OR SURVEY LINE	EVERGREEN TREE
CONSTRUCTION	PALM TREE
TRAVELED WAY	POWER POLE
RAILROAD TRACKS	TELEPHONE POLE
CHURCH	OUT POLE & ANCHOR
DROP INLET	MANHOLE
WOOD FENCE	FIRE HYDRANT
WIRE FENCE	STANDPIPE
CHAIN LINK FENCE	WEIR BOX
CORRUGATED METAL FENCE	BASS WATER METER
CONCRETE WALL	WATER VALVE
MASONRY WALL	GUARD RAIL
HEDGE OR BUSHES	LEVEL
BANK OR RETAINING WALL	MAVEN
FILL SLOPE	SIDEWALKS
CUT SLOPE	UNFENCED PROPERTY

MICROFILMED
JUN 30 1960

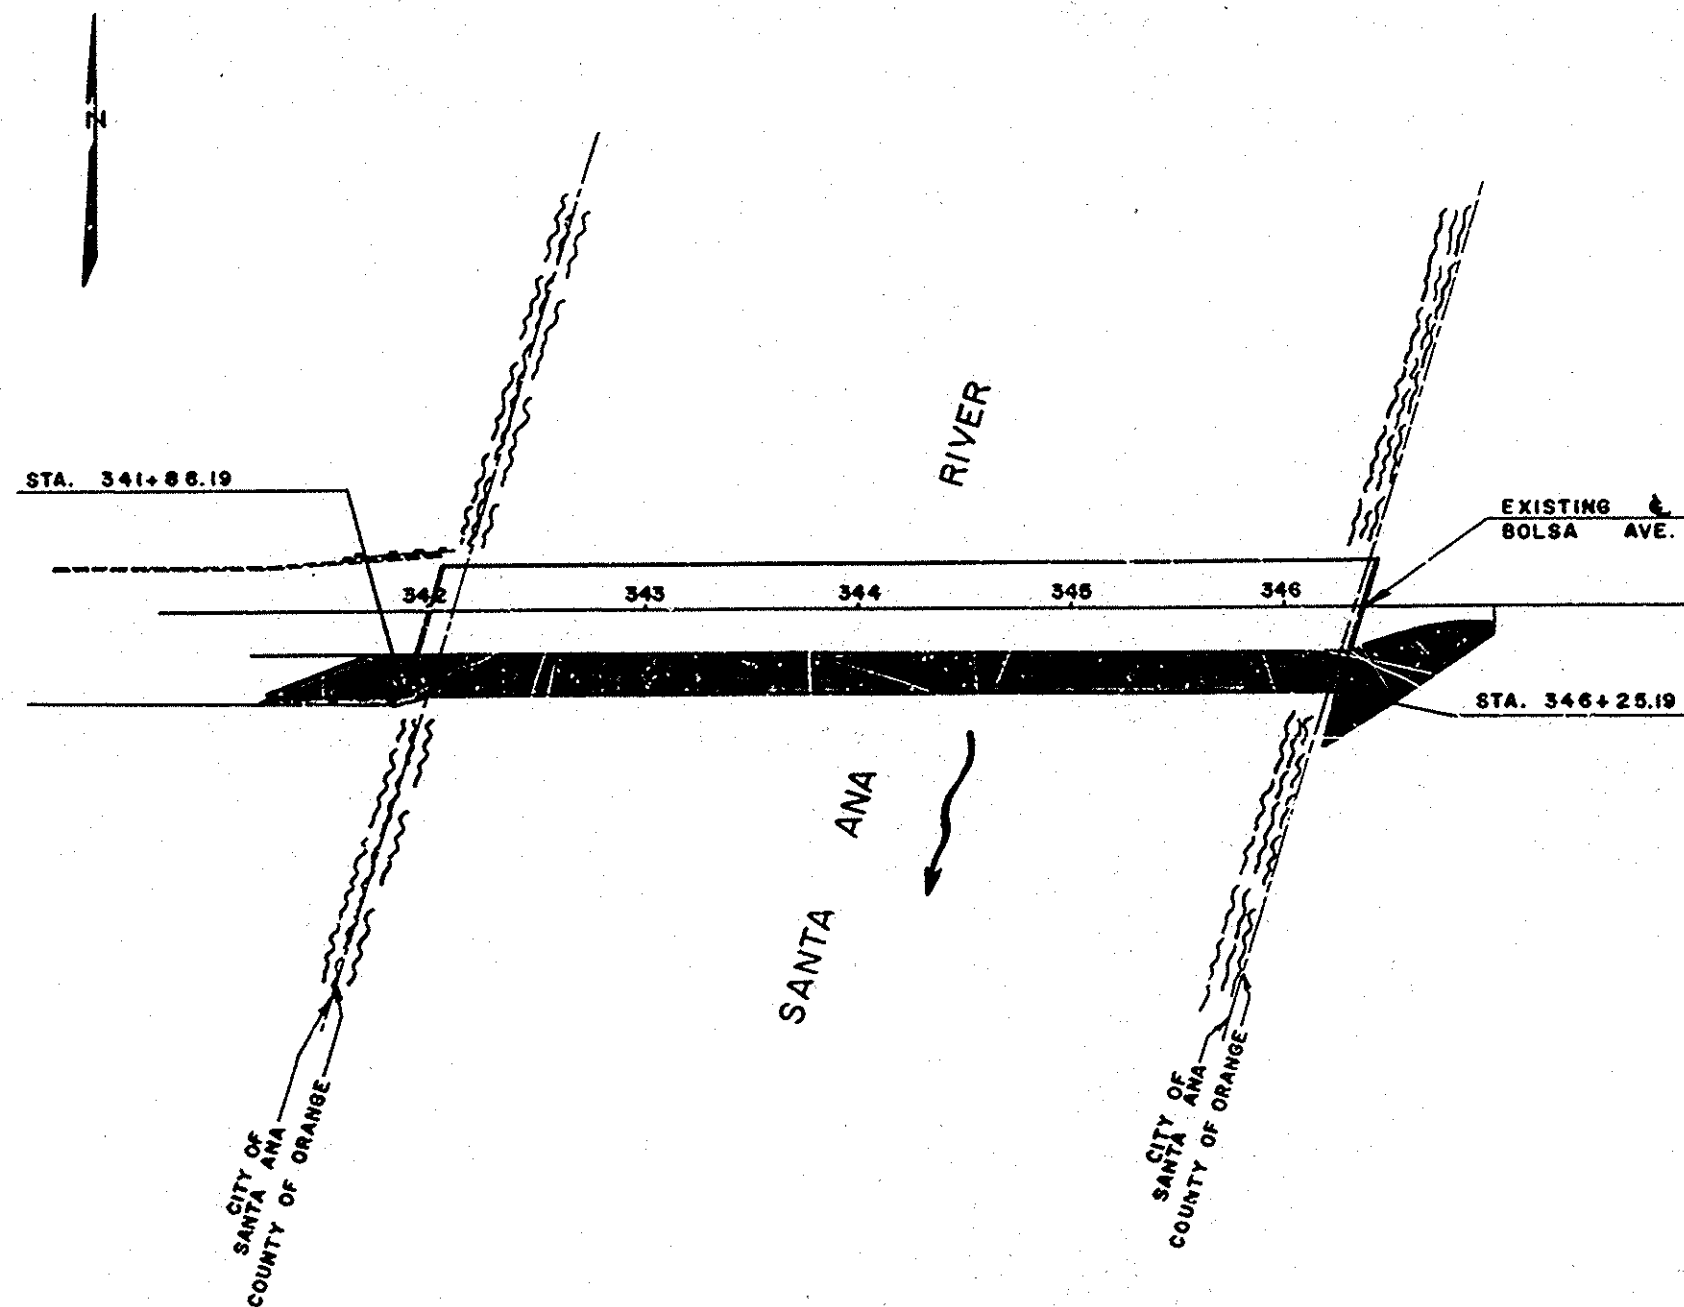

LAYOUT PLAN

 

Bolsa Ave Bridge

#14691
Sheet 2 of 22
(Bolsa Ave) SA-26
First St BR. Widening
on S.A.R.
SA-26A
SSC-0022.W.D.
Thomas: 829-A3 22 sheets
Approved 1959