


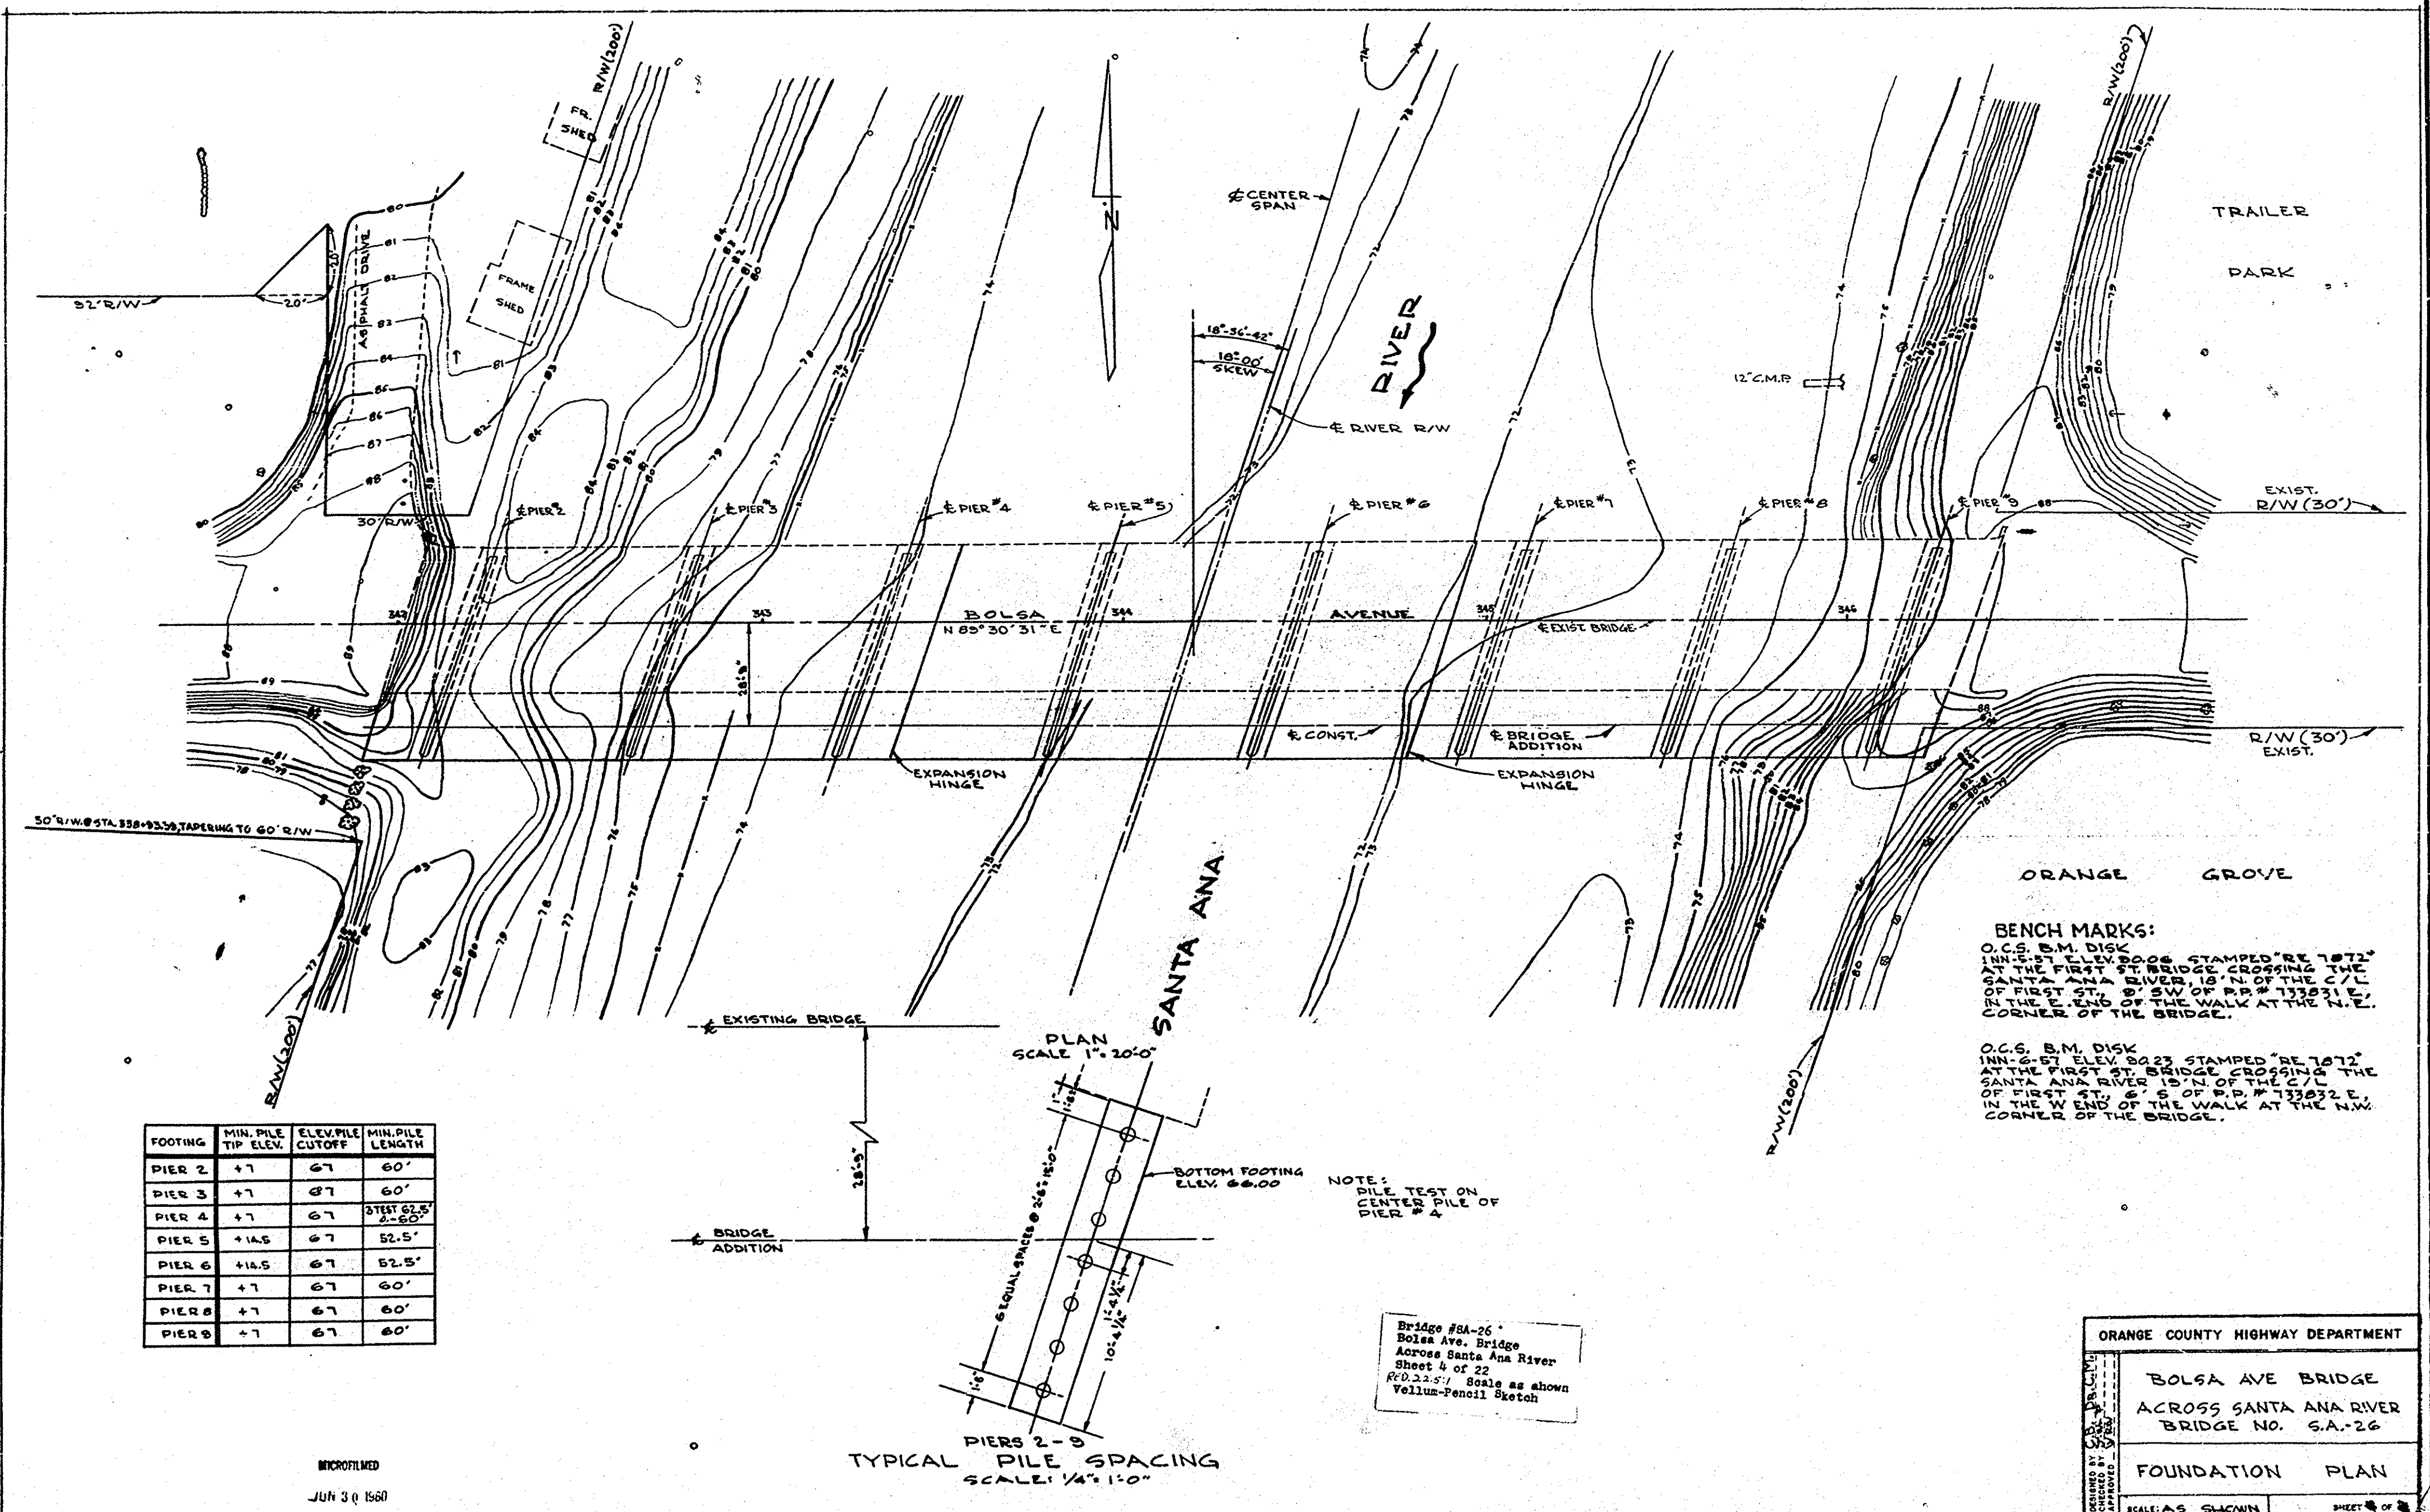

FOOTING	MIN. PILE TIP ELEV.	ELEV. PILE CUTOFF	MIN. PILE LENGTH
PIER 2	+7	67	60'
PIER 3	+7	67	60'
PIER 4	+7	67	TEST 62.5' 2'-60'
PIER 5	+14.5	67	52.5'
PIER 6	+14.5	67	52.5'
PIER 7	+7	67	60'
PIER 8	+7	67	60'
PIER 9	+7	67	60'

TYPICAL PIERS 2-9 PILE SPACING SCALE: 1/4" = 1' 0"

MICROFILMED
JUN 30 1960

Bridge #8A-26
Bolsa Ave. Bridge
Across Santa Ana River
Sheet 4 of 22
R.D. 22-5-7 Scale as shown
Vellum-Pencil Sketch

ORANGE COUNTY HIGHWAY DEPARTMENT

BOLSA AVE BRIDGE
ACROSS SANTA ANA RIVER
BRIDGE NO. 8A-26

FOUNDATION PLAN

SCALE: AS SHOWN

SHEET 4 OF 22

SA-26