


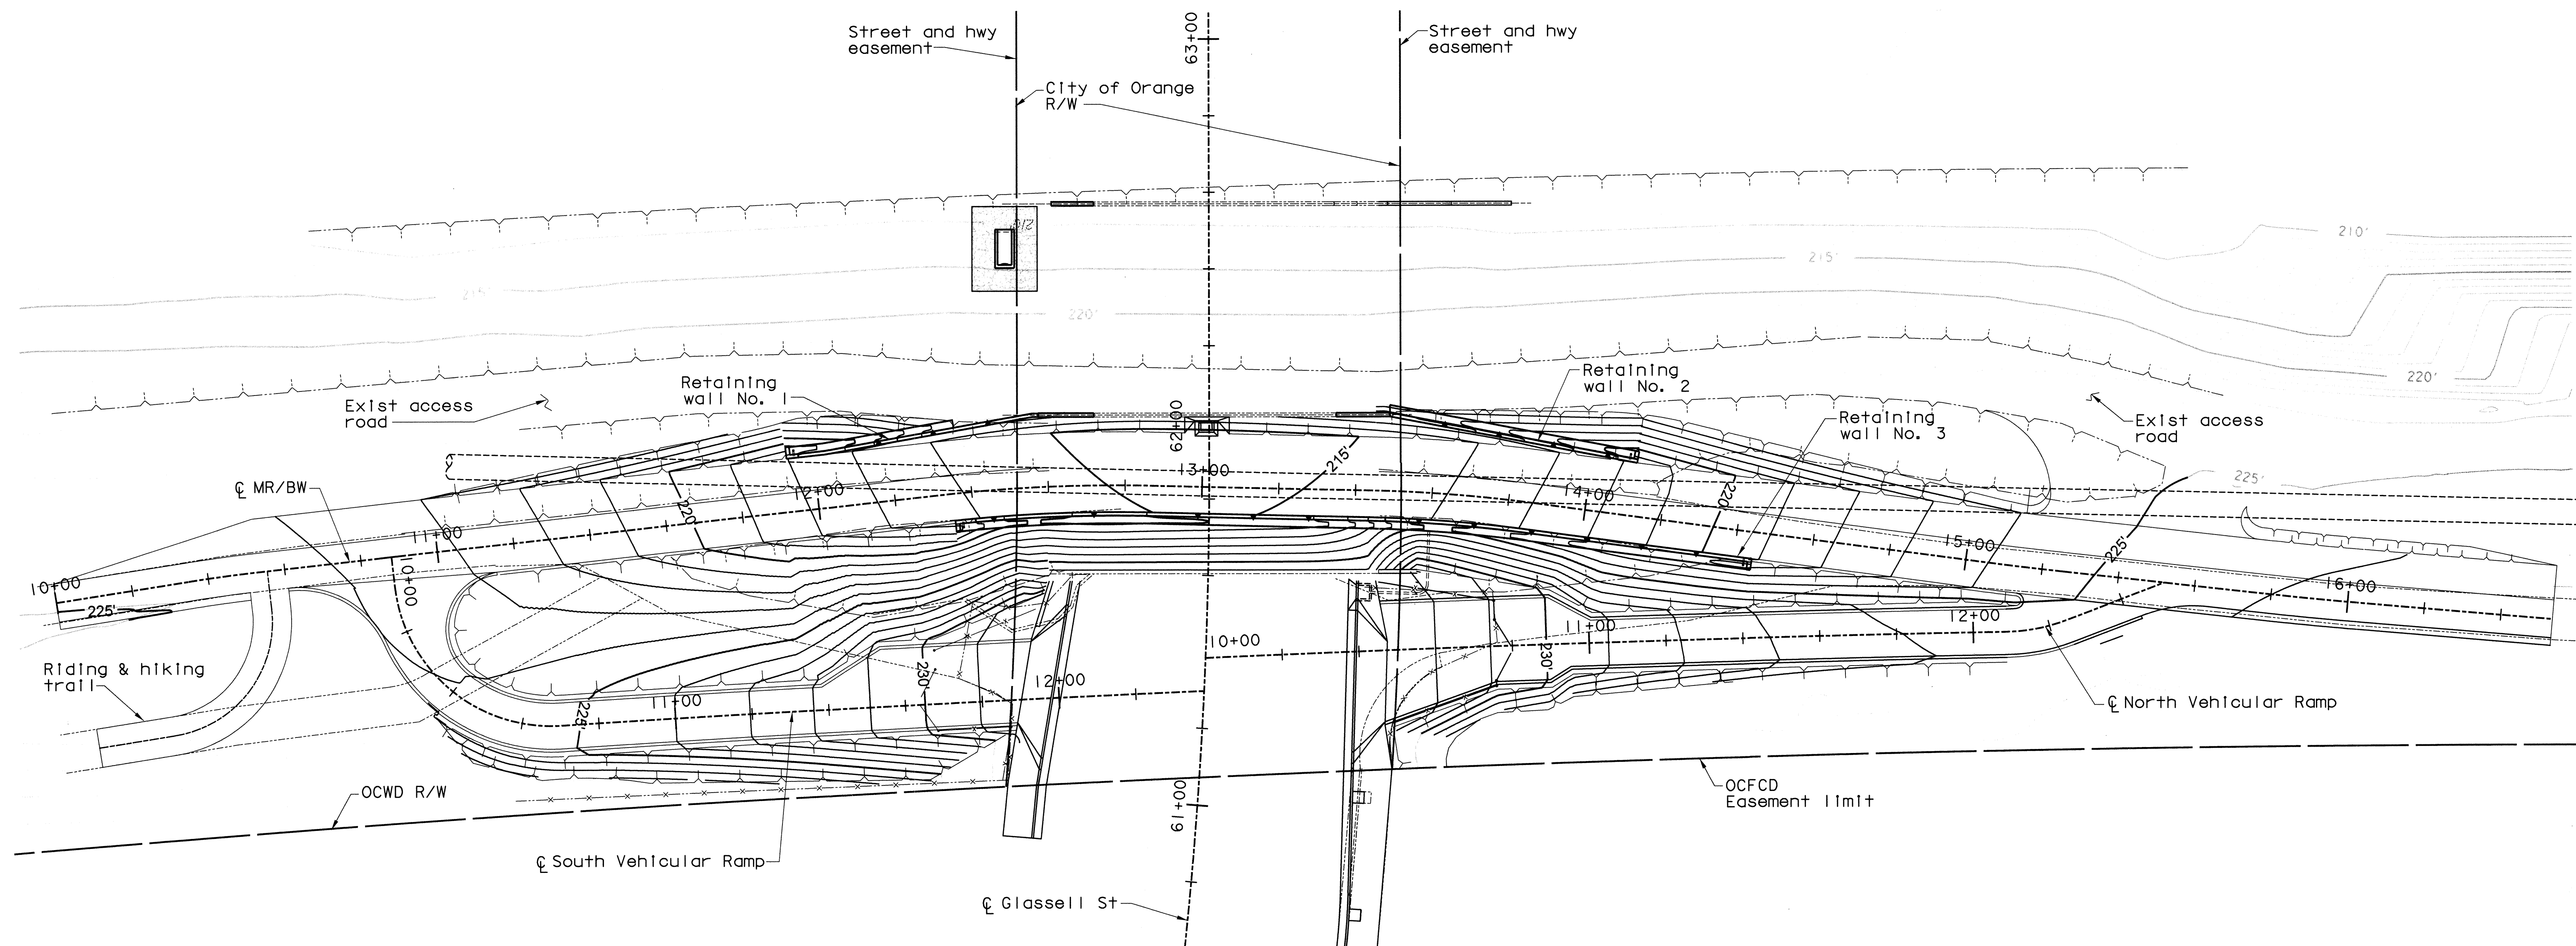

PLAN
1" = 20'

Note:
Contractor shall verify all controlling field dimensions
before ordering or fabricating any material

W. Koo & Associates, Inc.
600 The City Parkway West, Suite 310
Orange, CA, 92868
PH: (714) 456-0280
FAX: (714) 456-0295

ORANGE COUNTY PUBLIC FACILITIES AND RESOURCES DEPARTMENT		GLASSELL STREET BRIDGE WIDENING OVER SANTA ANA RIVER	
MAINTENANCE ROAD/ BIKEWAY (MR/BW) GRADING PLAN			
MARK	DATE	DESCRIPTION	
REVISIONS			
PREPARED UNDER RESPONSIBLE CHARGE OF:			
DESIGNED: J. WU		SHEET	
DRAWN: G. BUELOW		18	
CHECKED: S. SHARIFAN		OF 70	
SCALE	DATE	DRAWING NO.	
AS SHOWN	7/19/02		

Date Plotted: 07/17/02

File Name: I:\010-14\glasell\gl_grp.dgn

Border sheet last modified 09-Nov-1999