



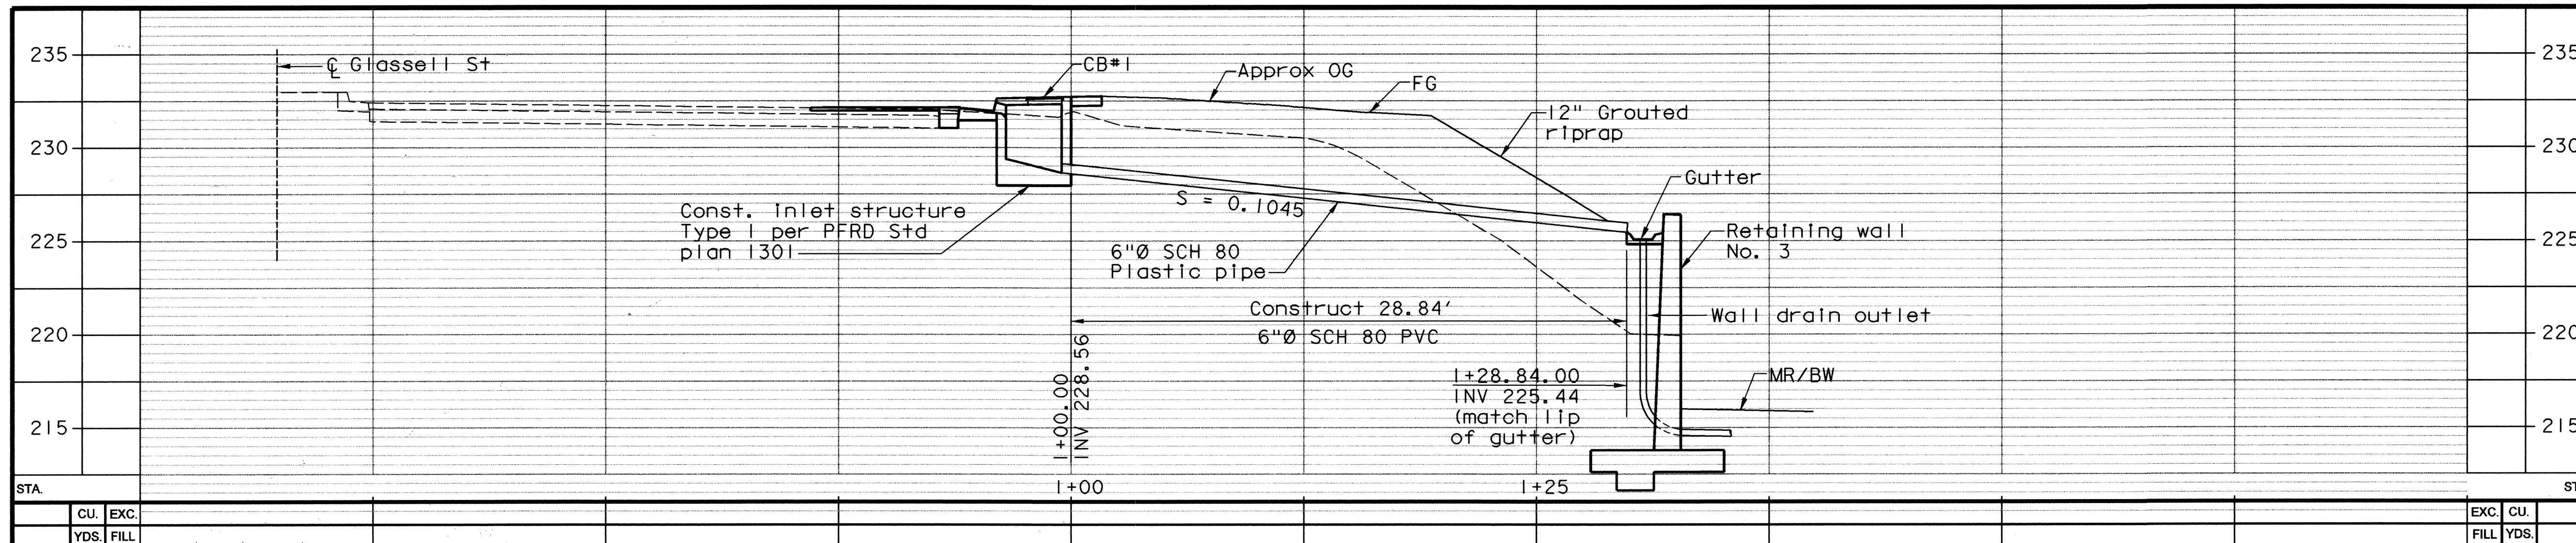

# ELEVATION

1" = 5'

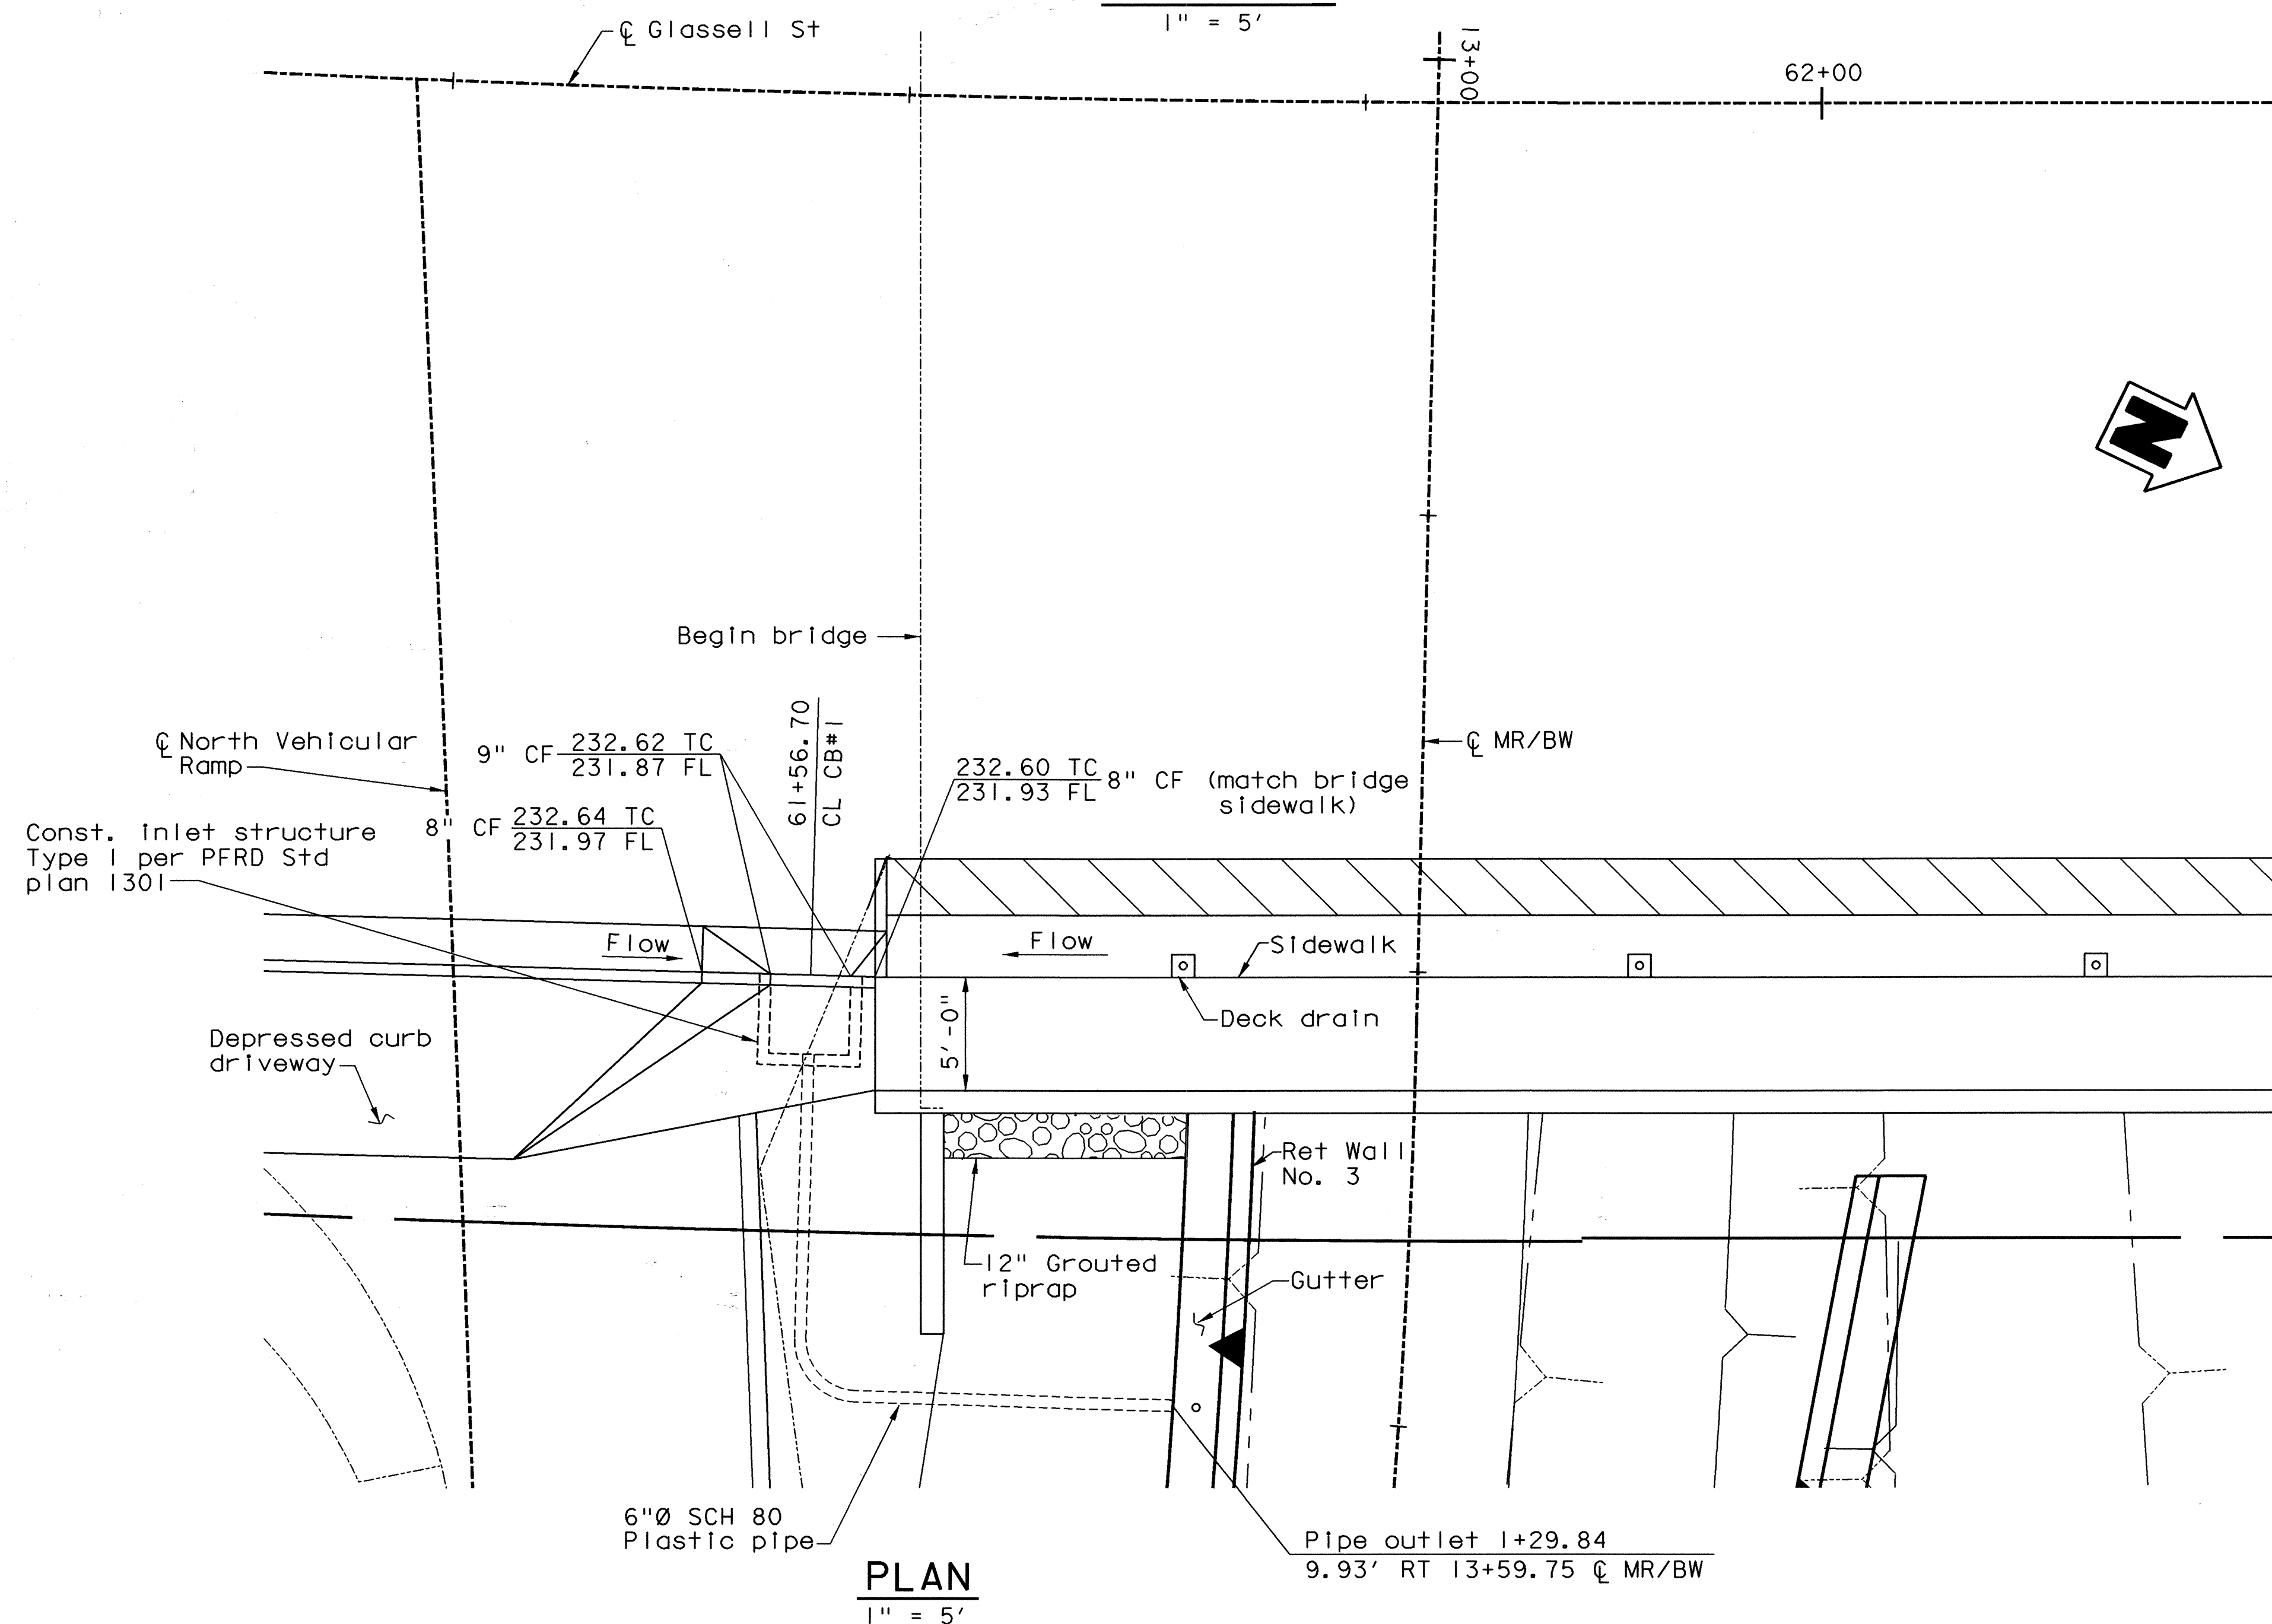

W. Koo & Associates, Inc.  
600 The City Parkway West, Suite 310  
Orange, CA 92868  
PH: (714) 456-0280  
FAX: (714) 456-0295

ORANGE COUNTY  
PUBLIC FACILITIES AND RESOURCES DEPARTMENT

GLASSELL STREET BRIDGE WIDENING  
OVER SANTA ANA RIVER

## GLASSELL APPROACH STORM DRAIN PLAN AND PROFILE NO. 1

| MARK                                  | DATE    | DESCRIPTION |
|---------------------------------------|---------|-------------|
| REVISIONS                             |         |             |
| PREPARED UNDER RESPONSIBLE CHARGE OF: |         |             |
|                                       |         |             |
| DESIGNED: G. BUELOW                   |         |             |
| DRAWN: G. BUELOW                      |         |             |
| CHECKED: S. SHARIFAN                  |         |             |
| SCALE                                 | DATE    | DRAWING NO. |
| AS SHOWN                              | 7/18/02 | 822102      |

SHEET  
21  
OF 70