



NOTE:
ABUTMENT 4 HAS SIMILAR DRAINAGE DETAILS
WITHOUT THE DECK DRAIN PIPE.

DRAINAGE PLAN AT ABUTMENT

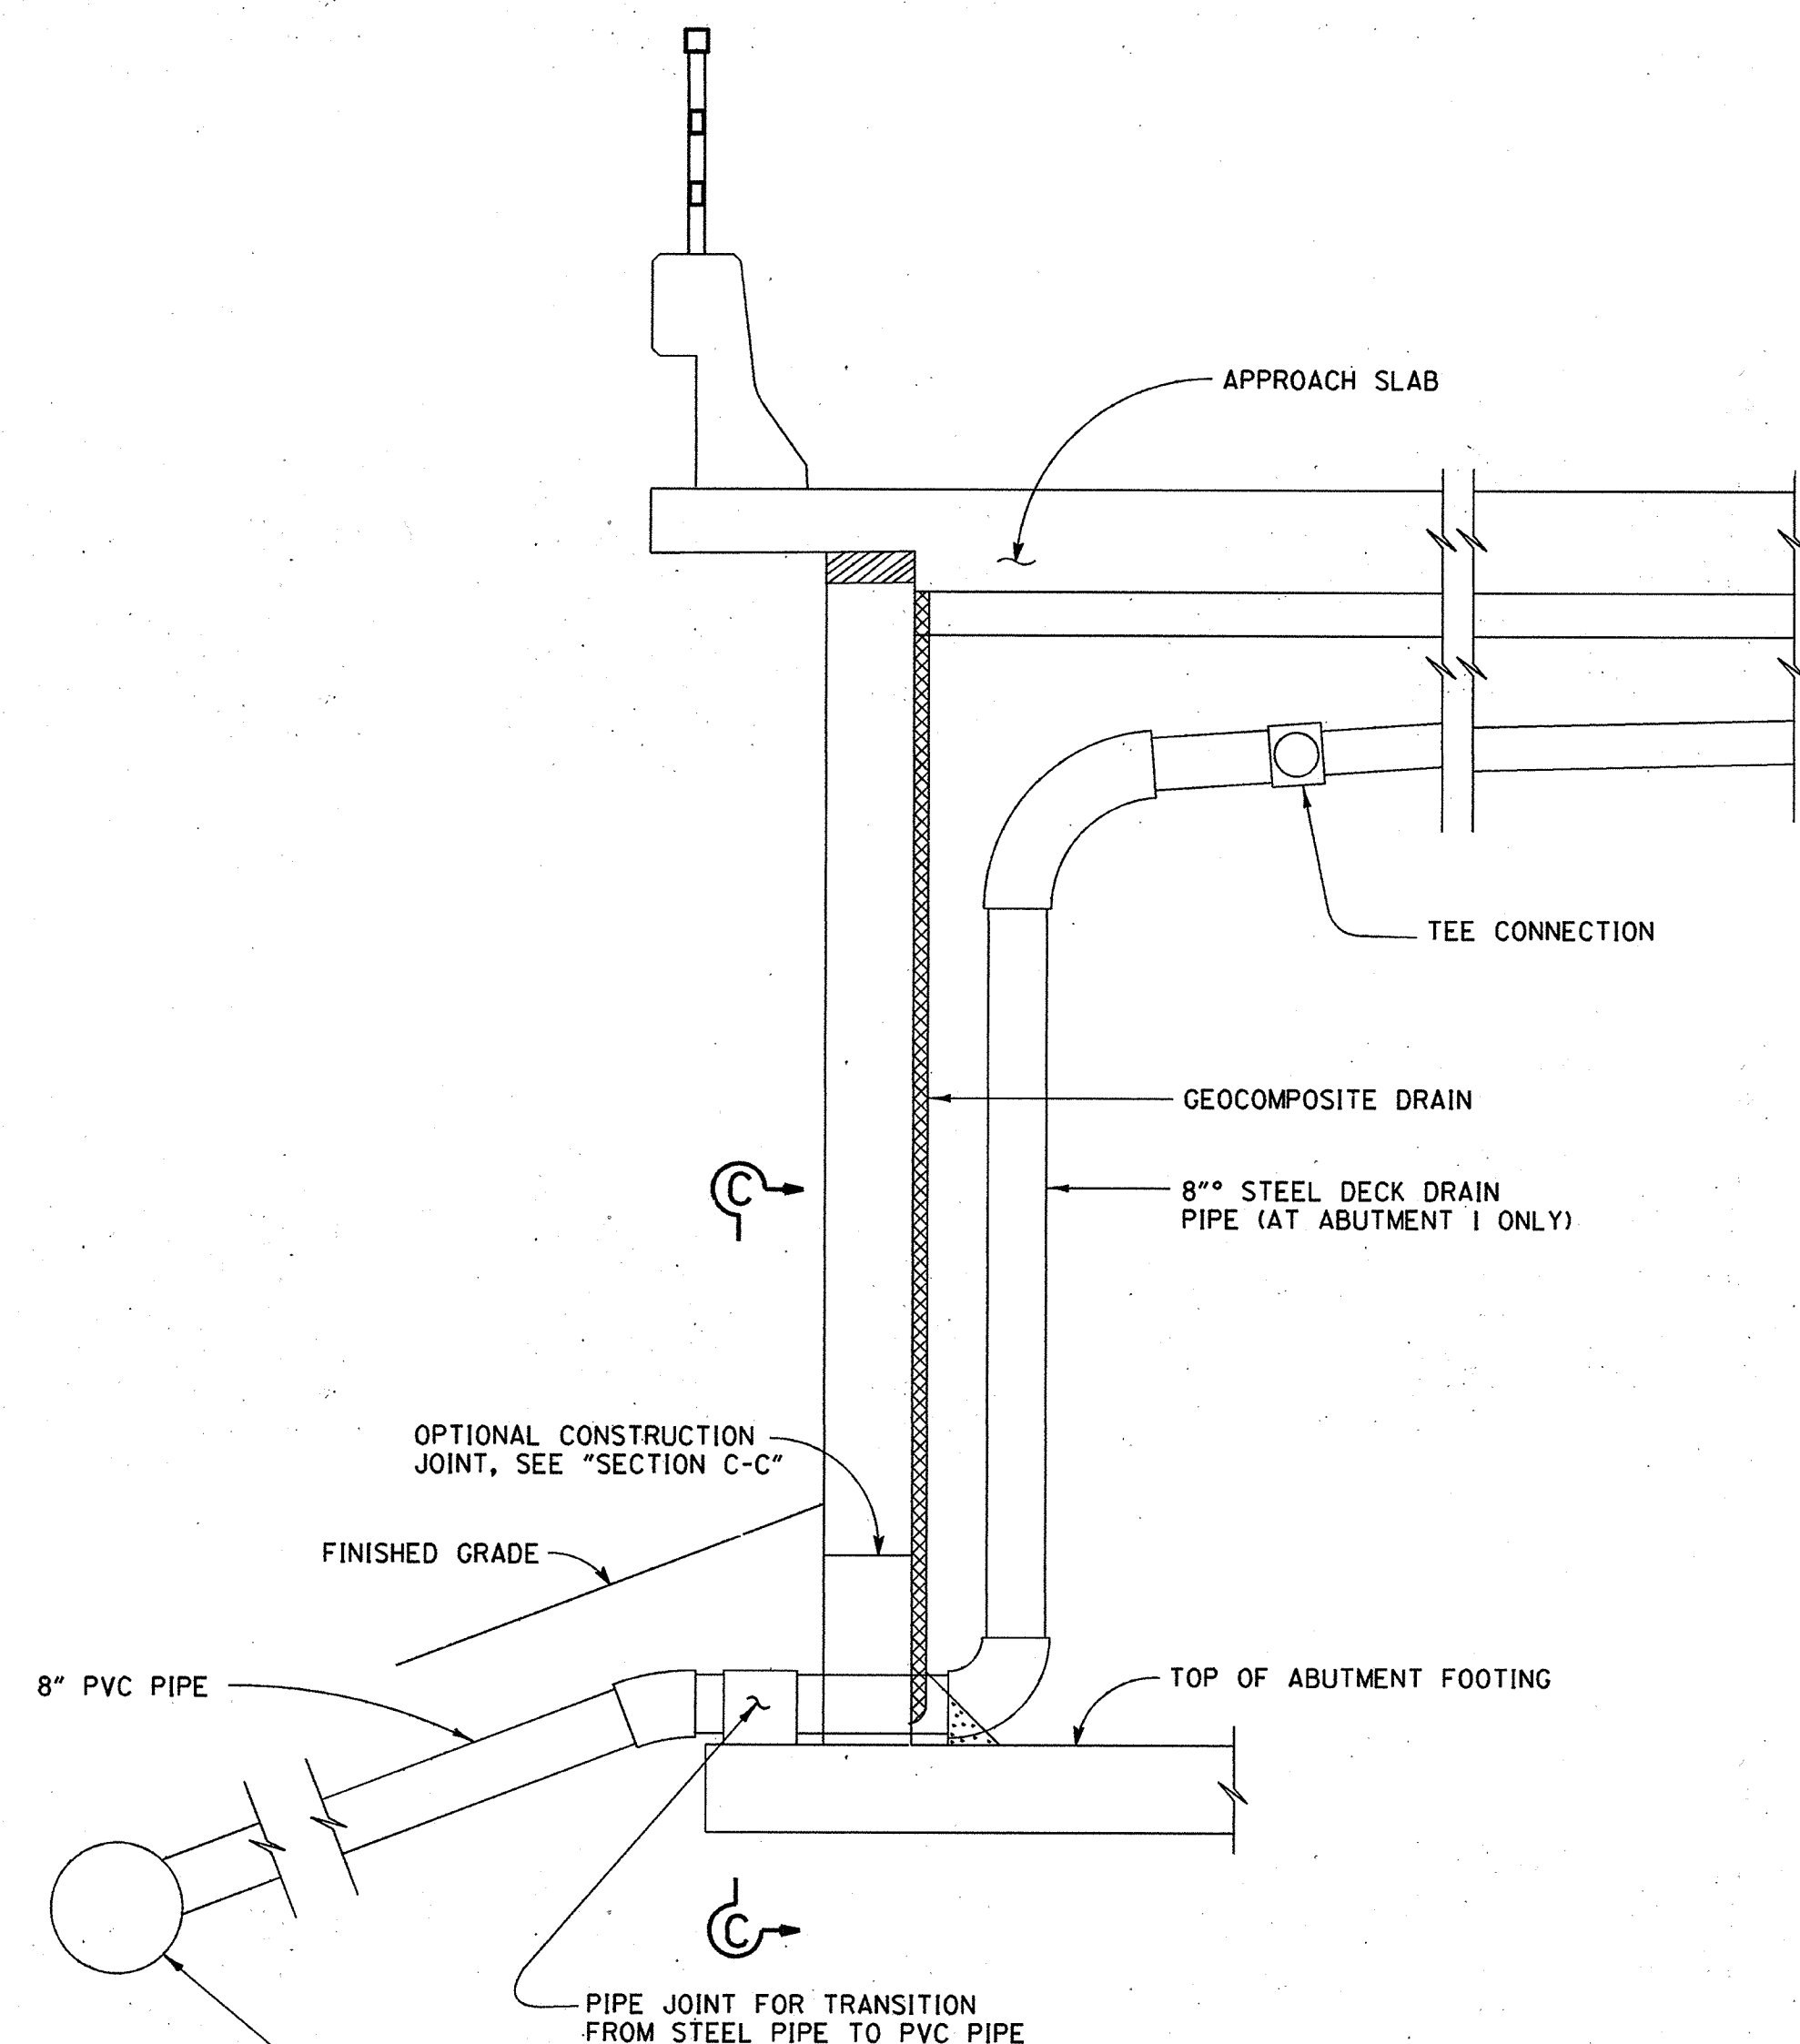


18" RCP SEE "DRAINAGE PLANS"
FOR LOCATIONS AND ELEVATIONS


SECTION B-B

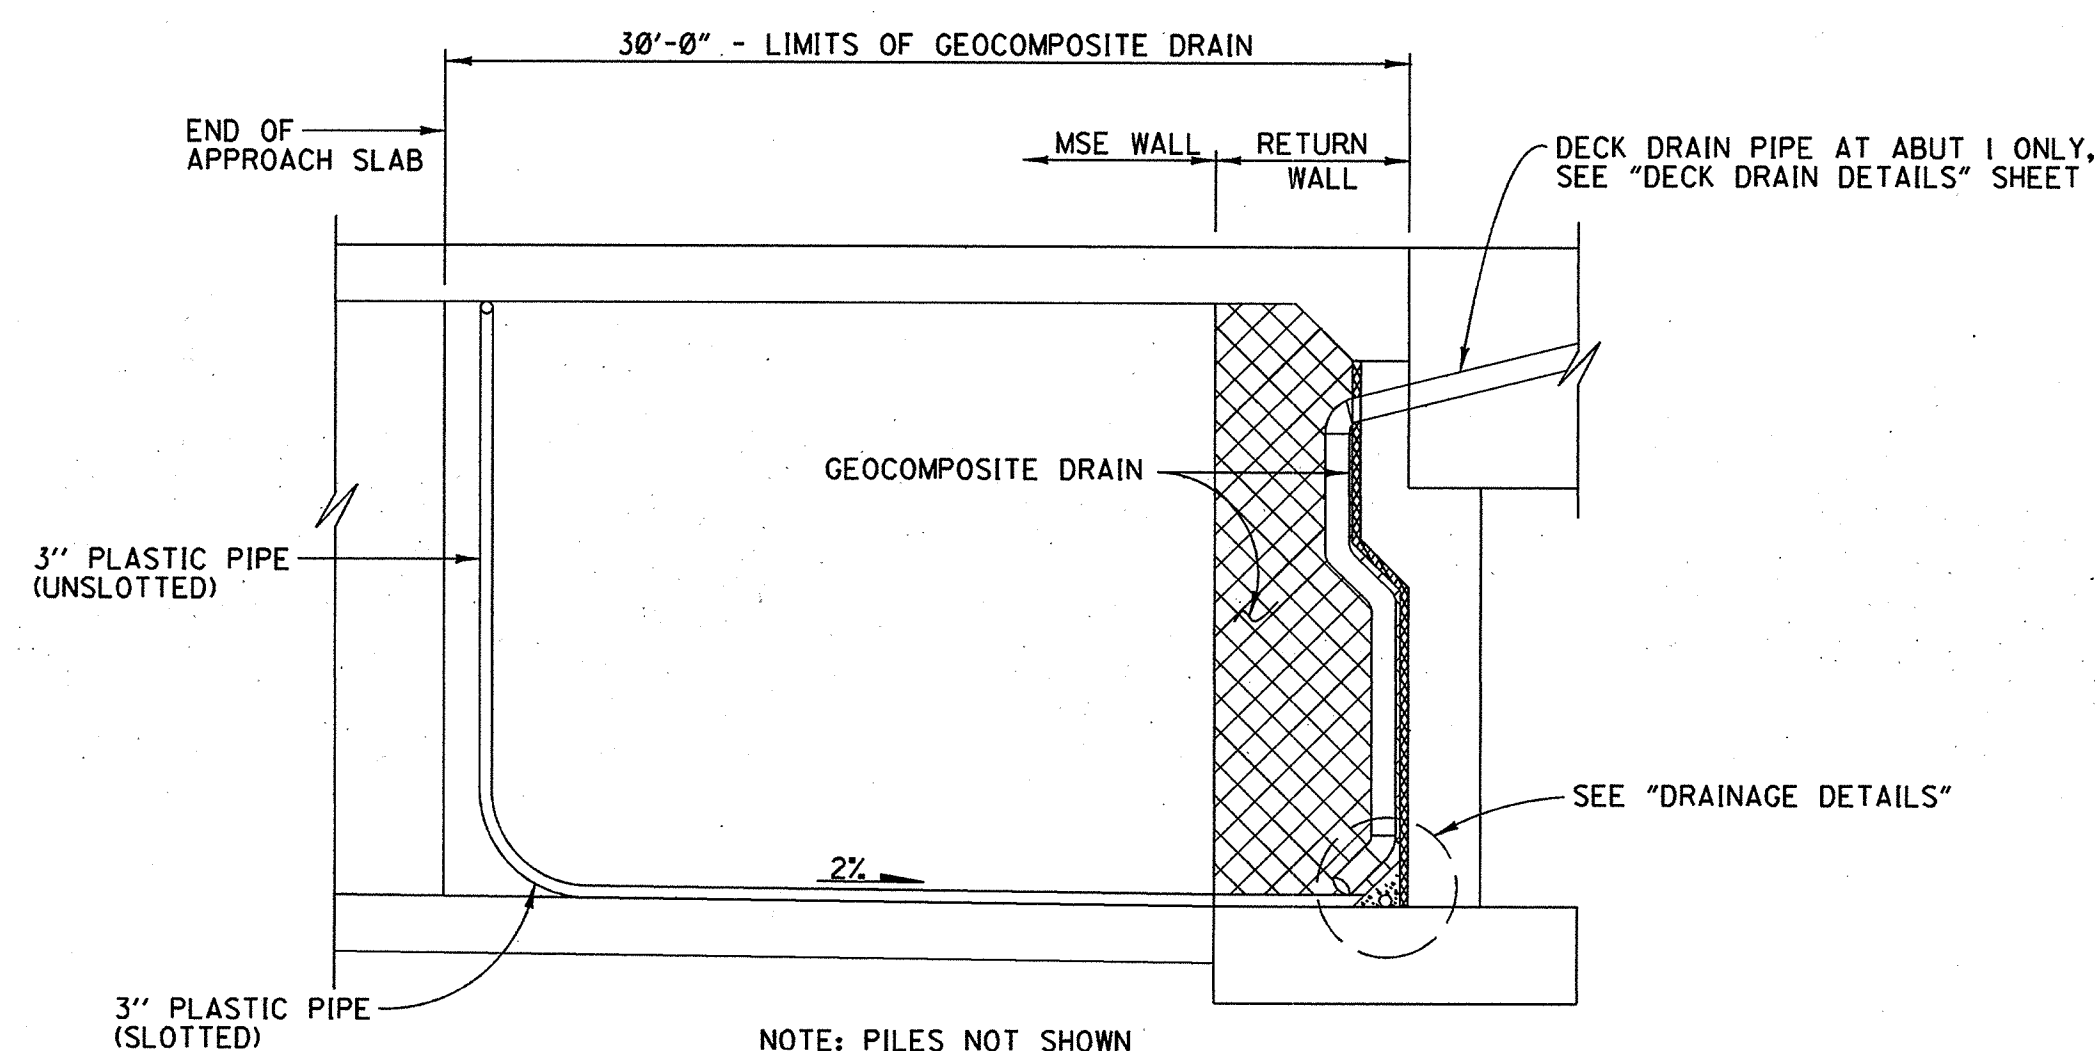

SECTION A-A

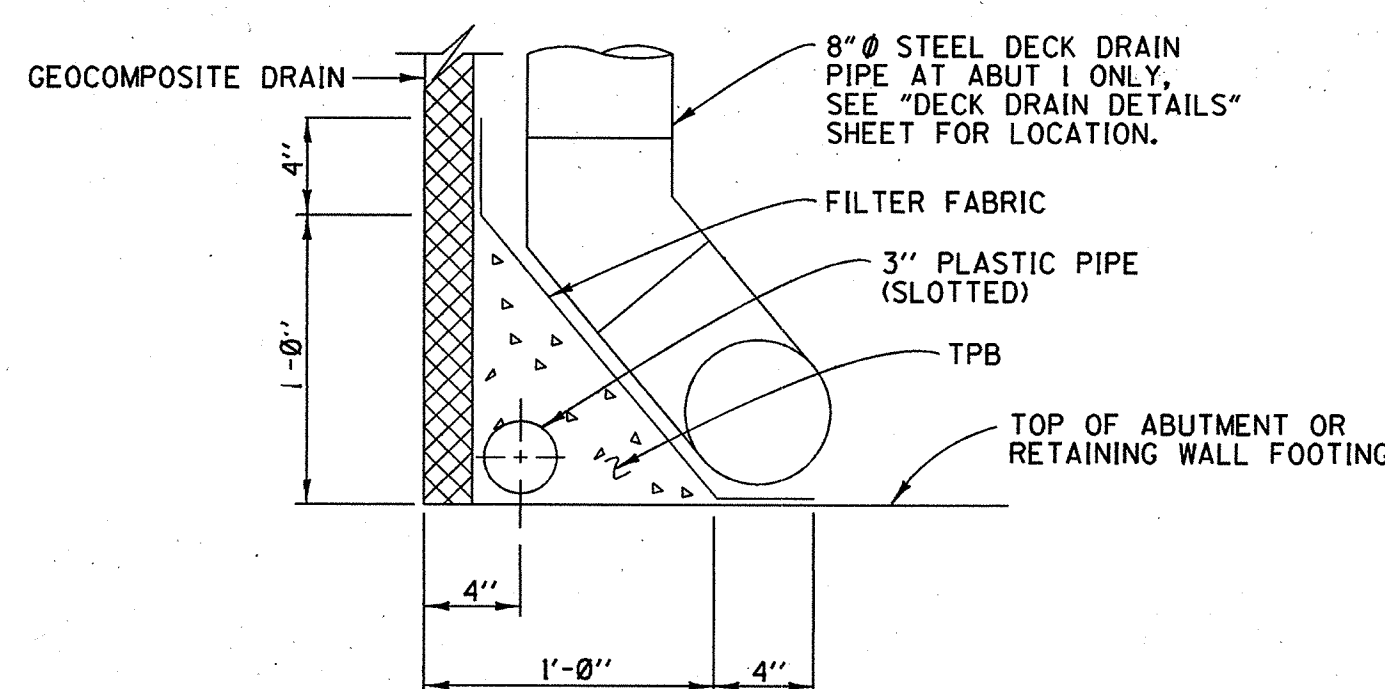


AT ABUTMENT 1

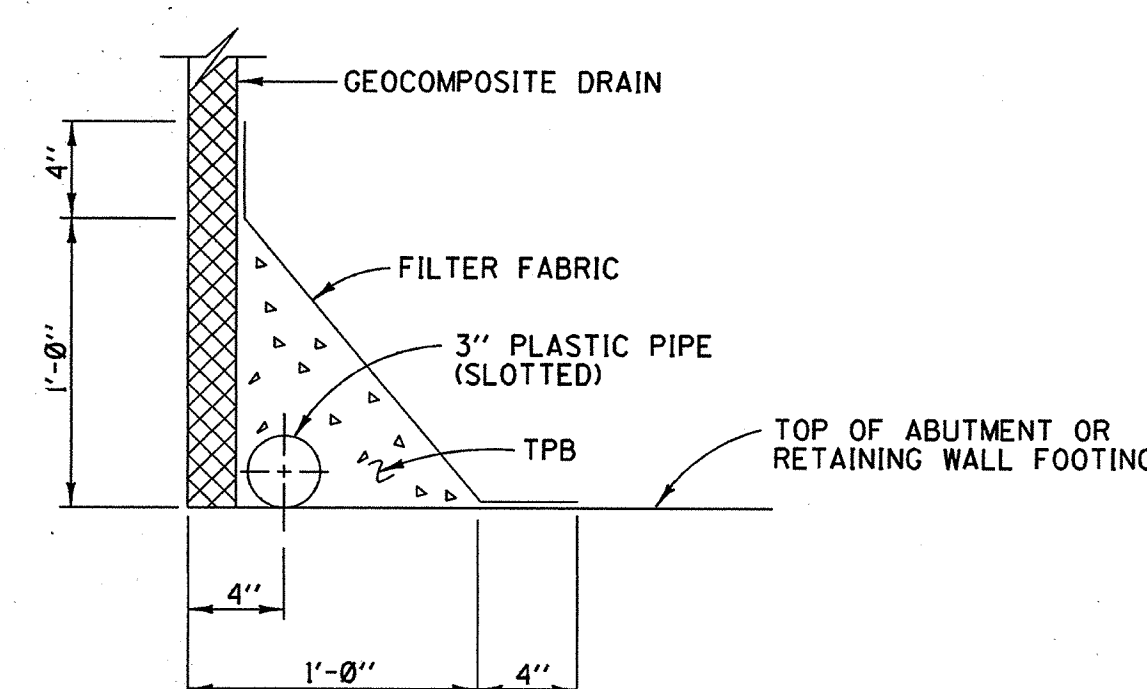

AT ABUTMENT 4

DRAINAGE DETAILS

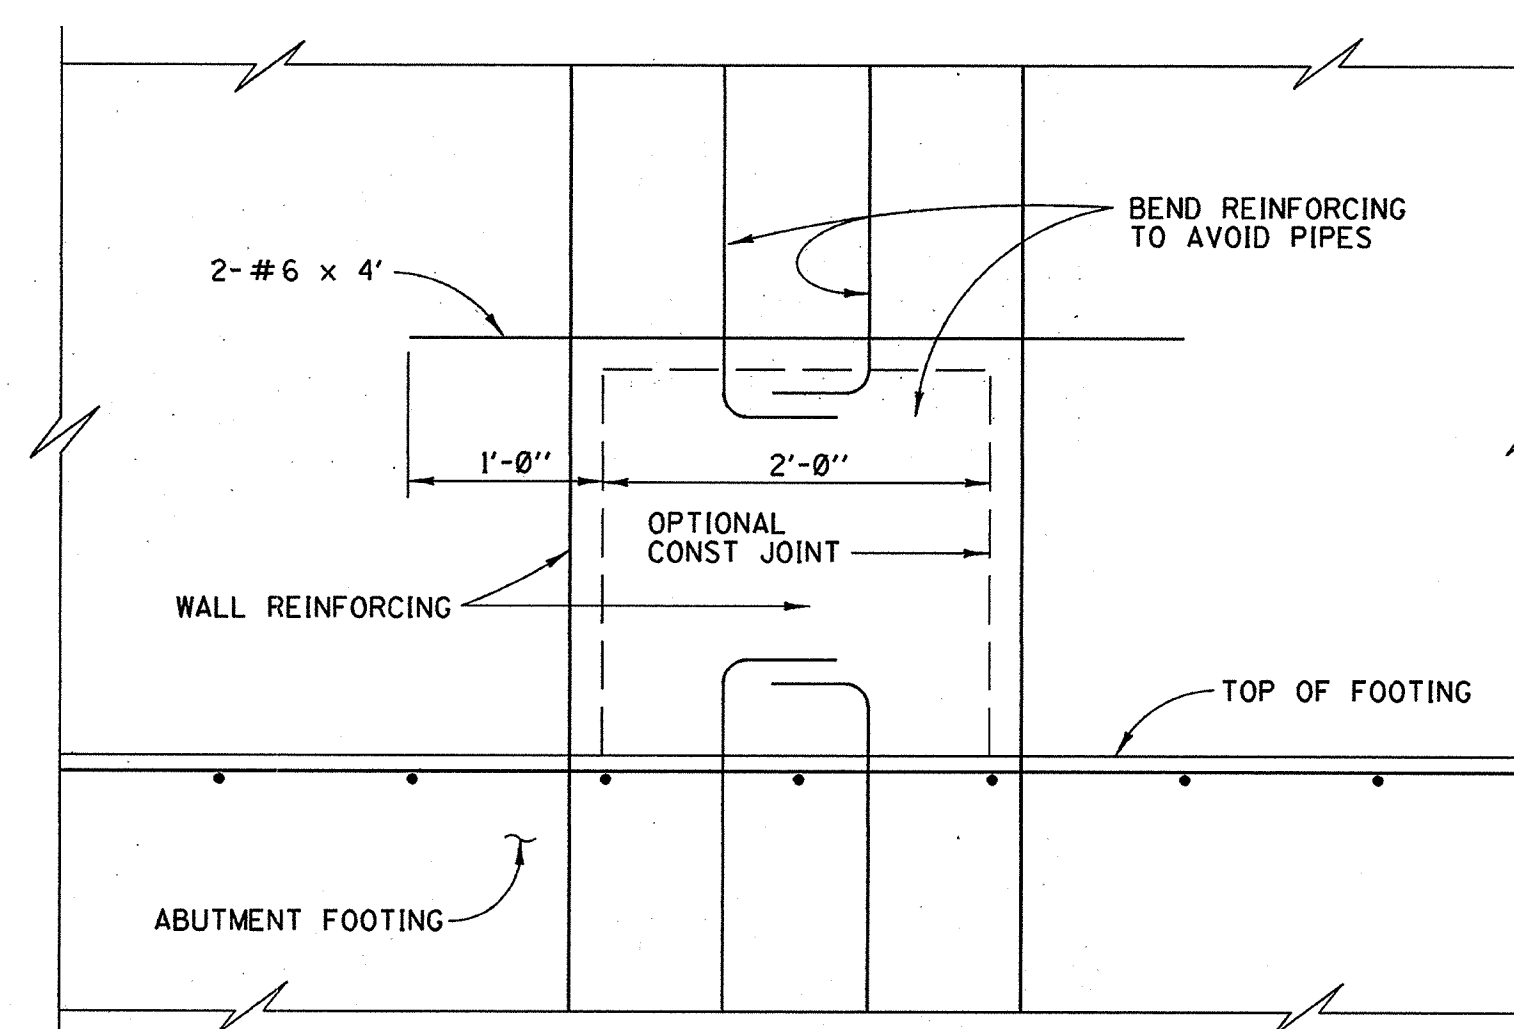

SECTION C-C

URS GREINER, INC.
1241 EAST DYER ROAD, SUITE 250
SANTA ANA, CALIFORNIA 92705-5605

ORANGE COUNTY ENVIRONMENTAL MANAGEMENT AGENCY		JAMBOREE ROAD GRADE SEPARATION AT EDINGER AVENUE	
STRUCTURE APPROACH DRAINAGE DETAILS			
DESIGNED	J.W.	CHECKED	G.L.R.
DRAWN	A. GOMEZ	DATE	6-97
SCALE	NO SCALE	DRAWING NO.	117
PREPARED UNDER RESPONSIBLE CHARGE OF:		DATE	
DAVID A. ANDERSON No. 36066 6-30-00 CLAY STATE OF CALIFORNIA		5-97	
SHEET		OF 130	

DR. 1 416152