
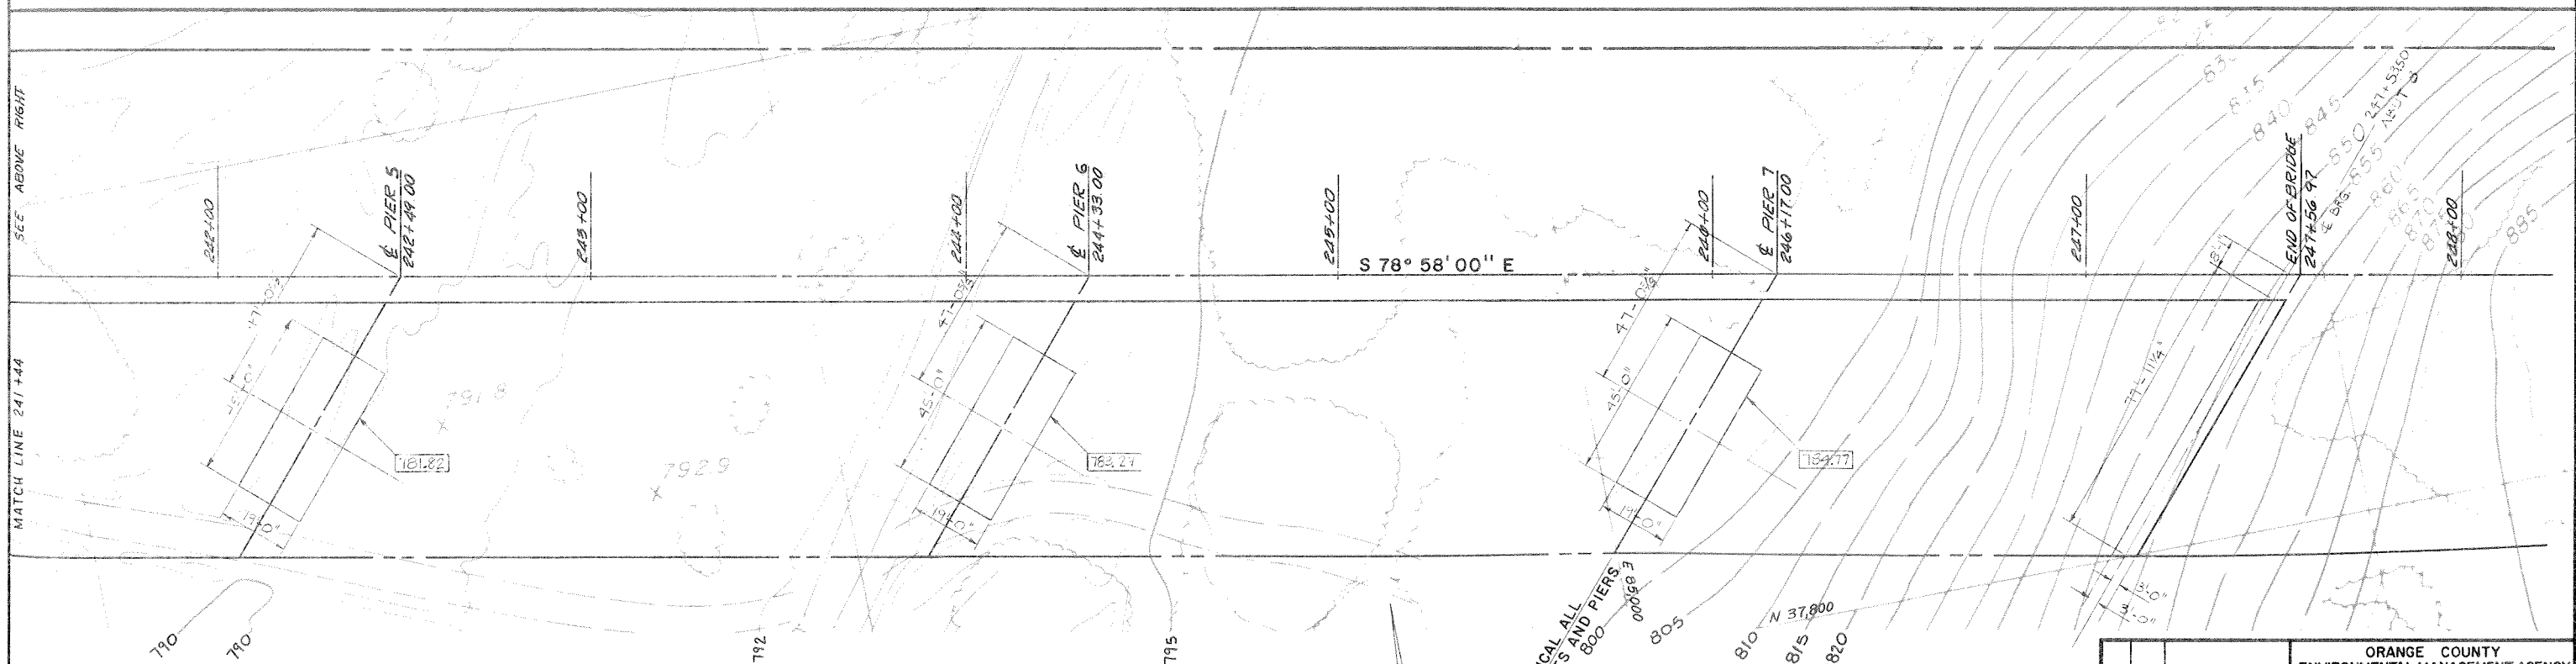


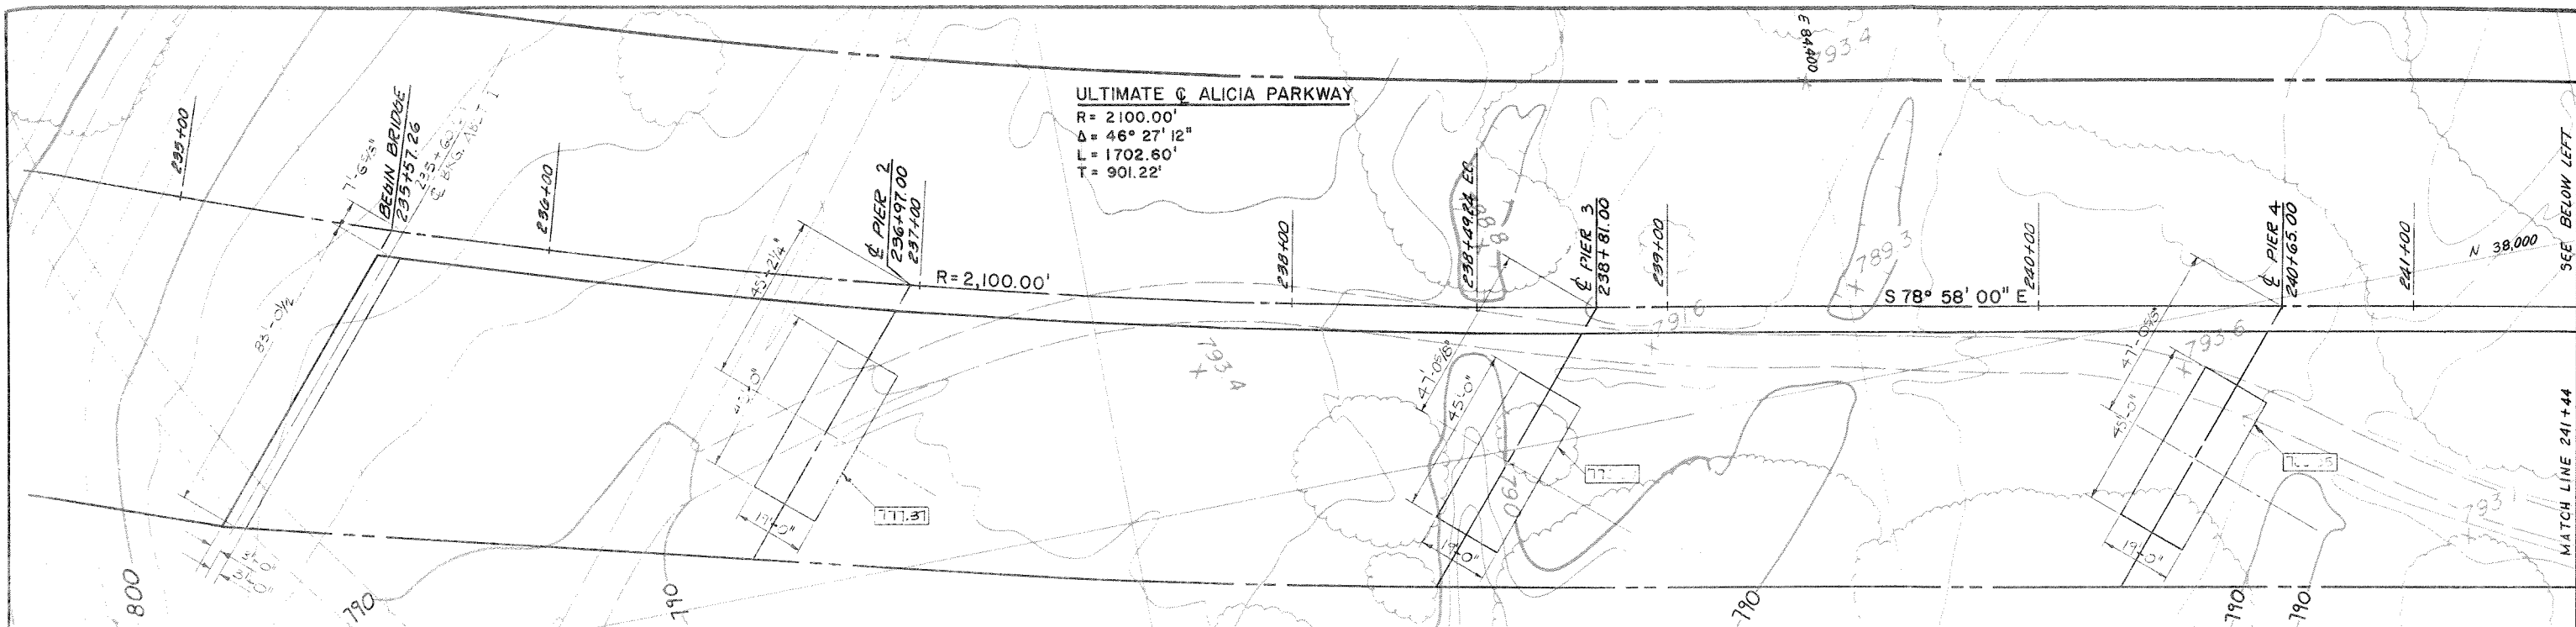

FOUNDATION PLAN

1" = 20'

NOTE: 000.00 INDICATES
BOTTOM OF FOOTING ELEVATION

WHEELER & GRAY
CONSULTING ENGINEERS

georg w gray
REG. NO. 56 7/24



JENNINGS · HAIDERMAN · HOOD
REGISTERED CIVIL ENGINEERS
540 NORTH GOLDEN CIRCLE DRIVE
SANTA ANA, CALIFORNIA 92705-3611

ORANGE COUNTY
ENVIRONMENTAL MANAGEMENT AGENCY

ALICIA PARKWAY BRIDGE (AR-2)
OVER
ARROYO TRABUCO CREEK (LO-2)

FOUNDATION PLAN

MARK	DATE	DESCRIPTION	PREPARED UNDER SUPERVISION OF	DATE	SHEET
					31
					57
DESIGNED	W.F. POND	SCALE	DATE	DWG. NO.	
DRAWN	CHECKED	AS SHOWN			

J.H.H. JOB NO. 2065