


3 9 10 11 12 13 14 15 16 17 18 19 20 21 22 23 24 25 26 27 28 29 30 31 32 33 34 35 36 37 38 39 40 41 42 43 44 45 46 47 48 49 50 51 52 53 54 55

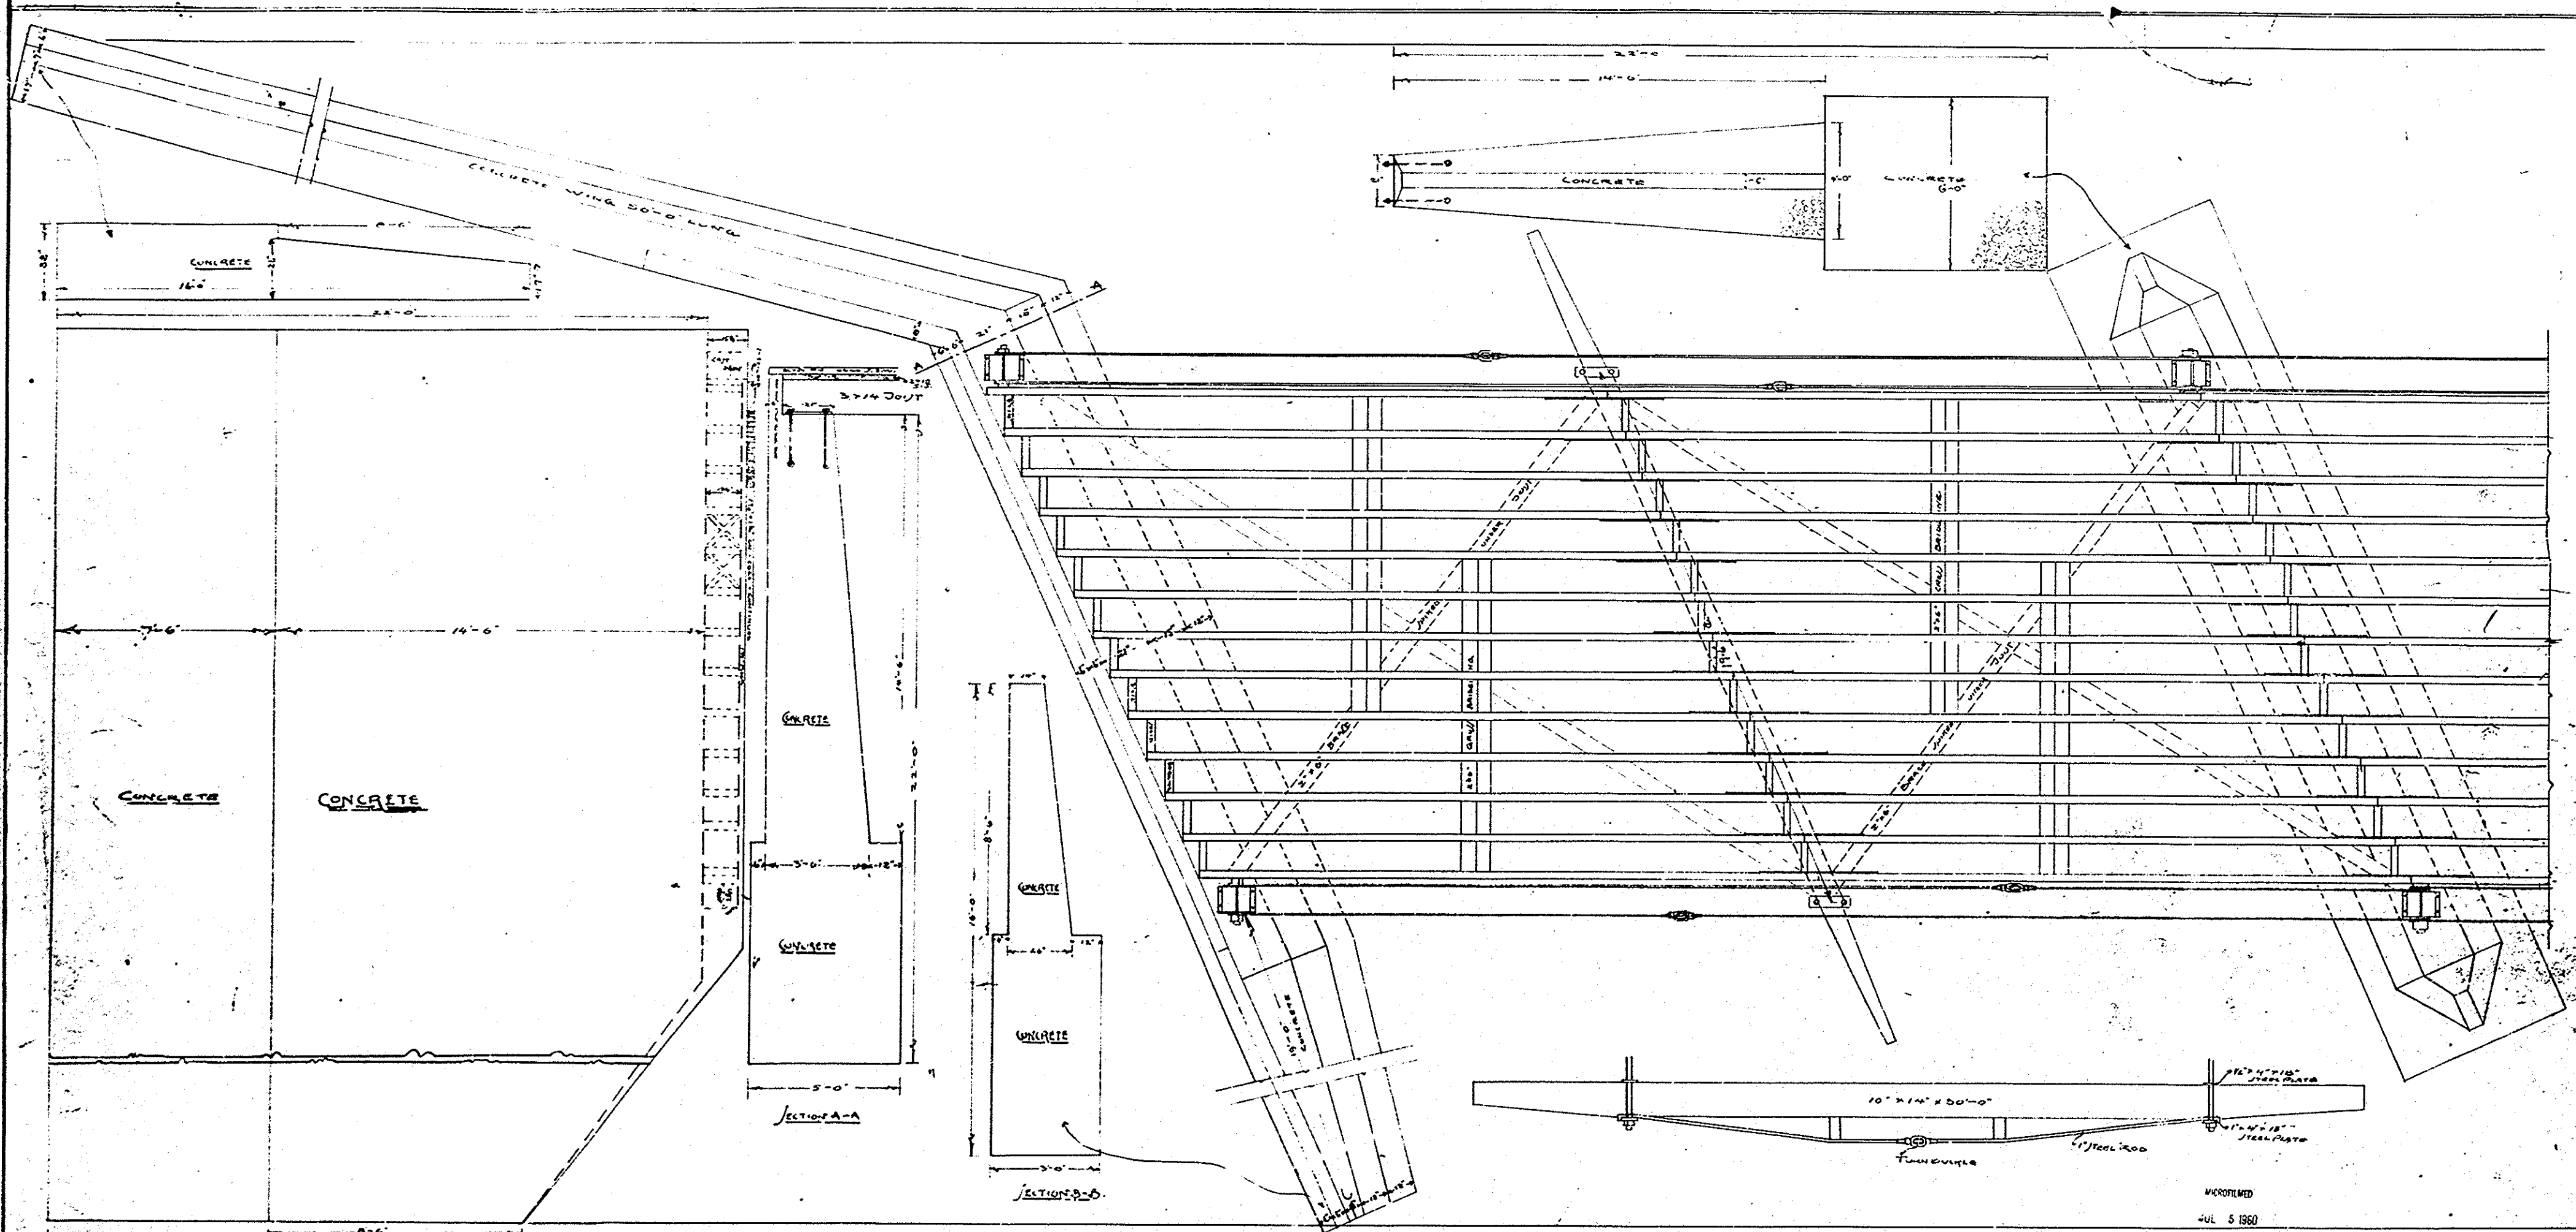

SECTION AND FLOOR PLAN BRIDGE TO BE BUILT IN ORANGE COUNTY
ON SANTIAGO BOULEVARD ACROSS SANTIAGO CREEK
SCALE 1/2"=1'-0"

Bridge 50-12
Santiago Blvd Bridge
Sheet 7 of 8
Scale 1/2"=1'-0"
Blue-line Print

MICROFILMED
JUL 5 1960

Sheet 7 of 8