

PLAN AND PROFILE



Showing Proposed Improvement of A Portion of

TALBERT ROAD

APPROACHES to TALBERT BRIDGE

CROSS-SECTION OF ROADWAY

SCALE = 1" = 5'

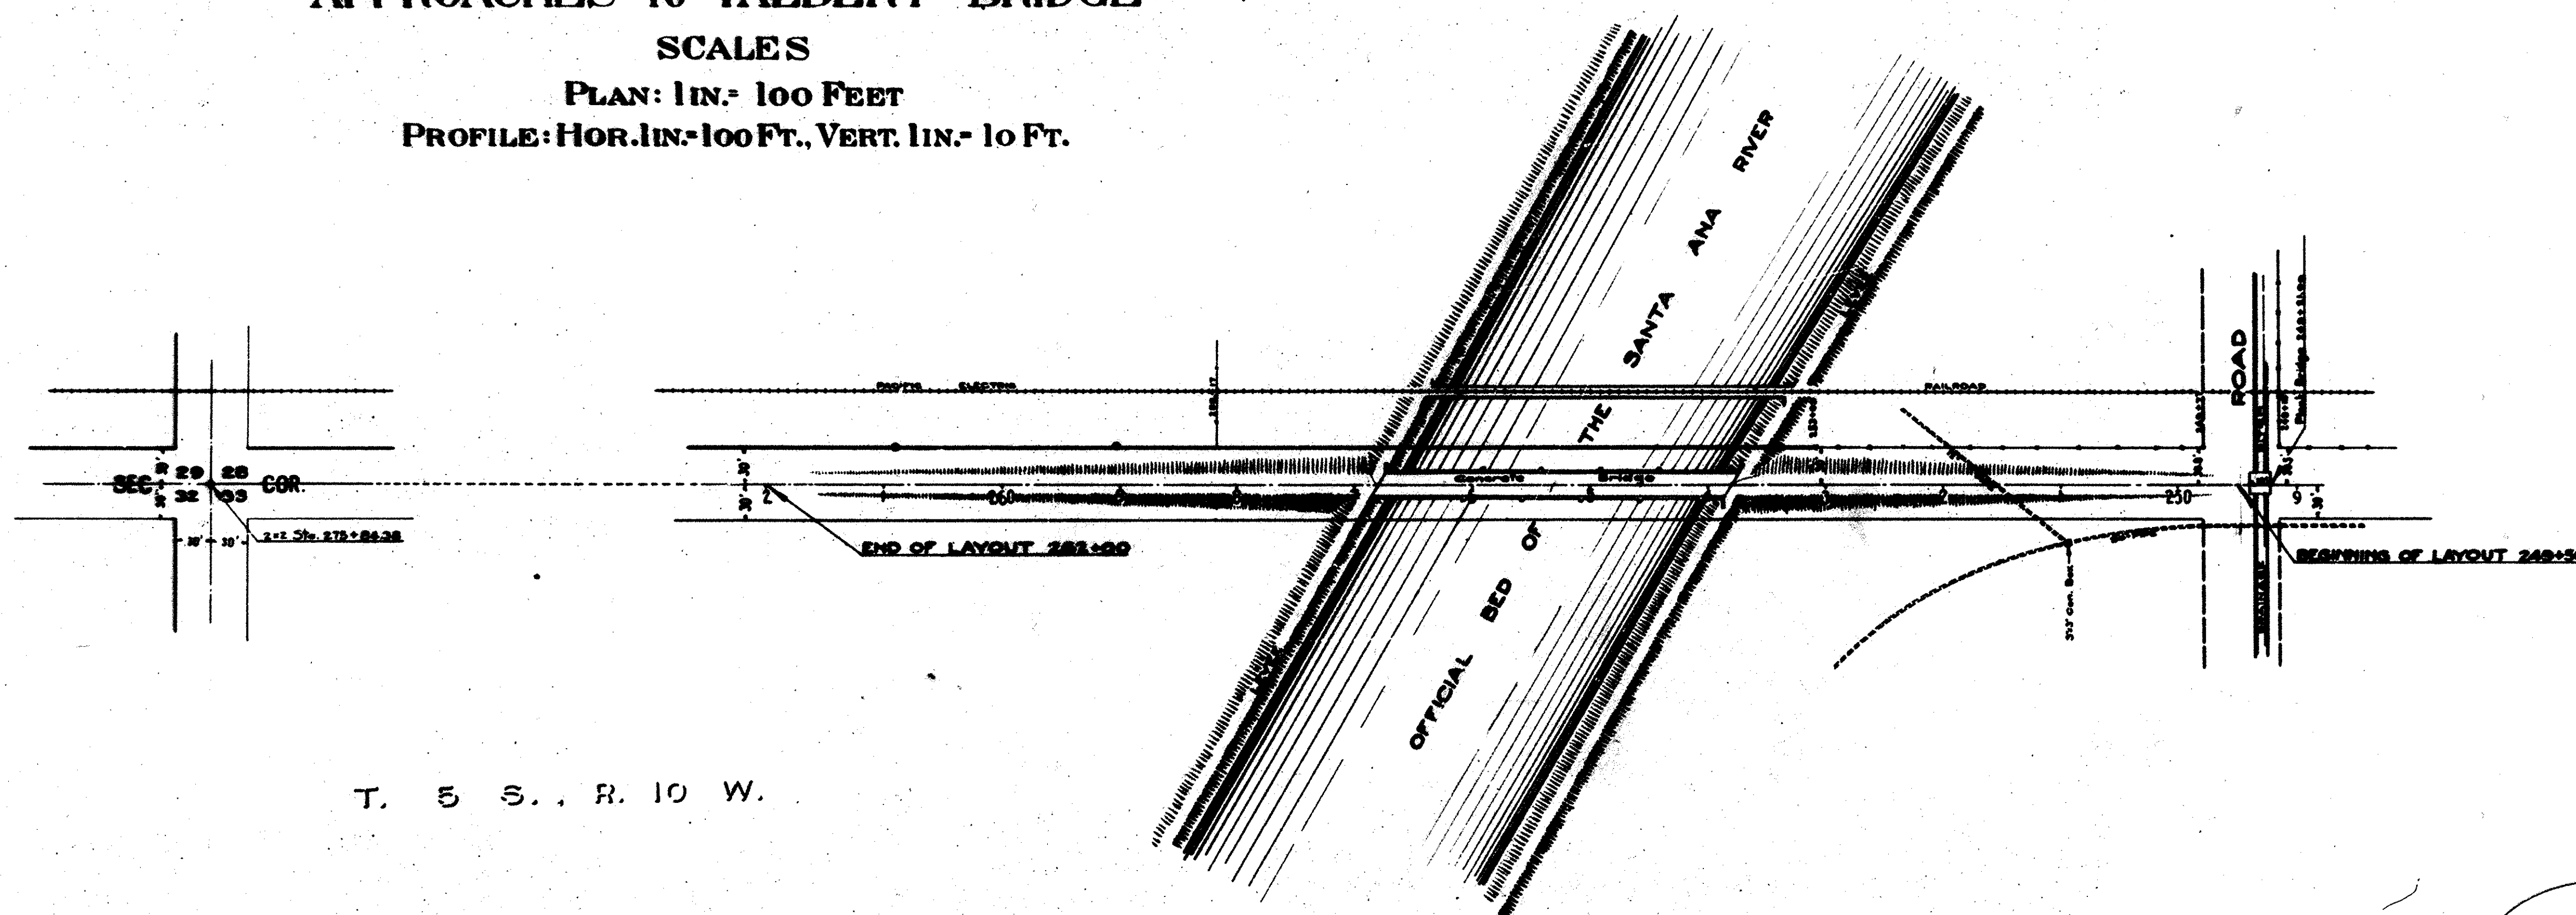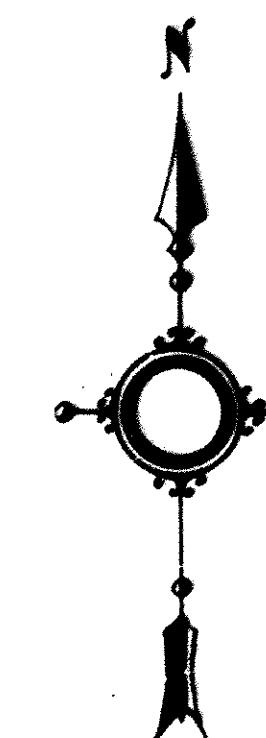

T. 5 S., R. 10 W.

APRIL 21, 1914.


Approved:

Daniel A. Halladay
Chief Engineer

D. C. Bixler
R. H. Bixler
R. H. Bixler
Chief Engineer

R. H. Bixler
Highway Commission

NOTE:-
Grades shown are for the finished pavement.
Subgrade of this layout is 4 inches below the grades here shown.

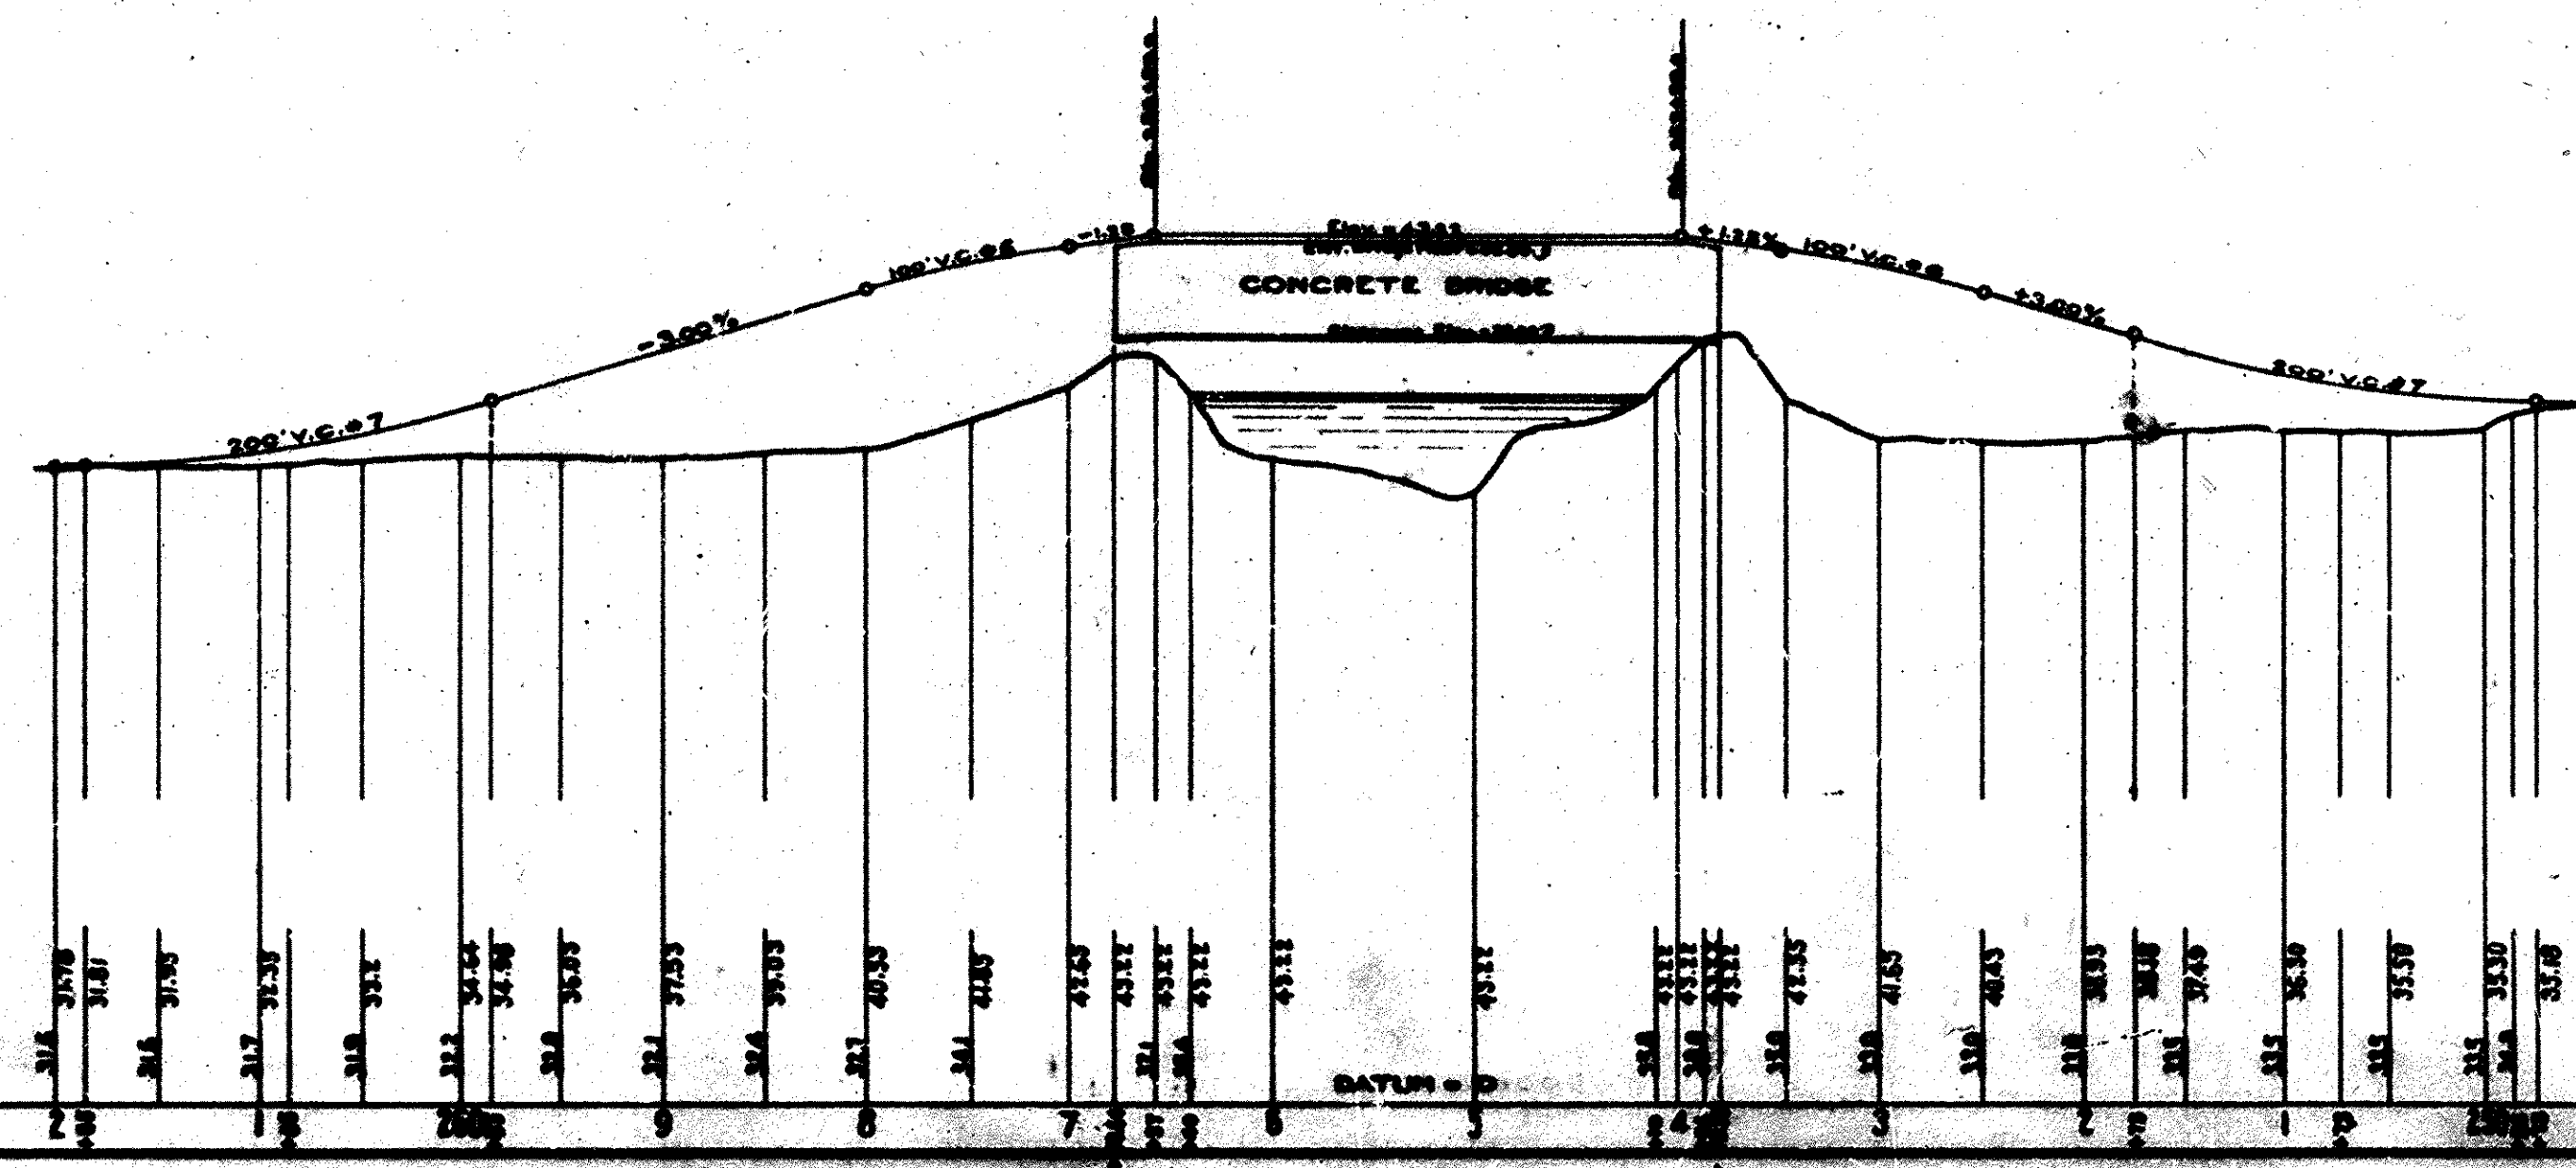

Bridge SA-30
Talbert Rd
Sheet 1 of 6
Scale-1"=100' H
1"=10' V
Linen

MICROFILMED

JUL 8 1960

1914
Sht 1/1

Serial 1 of 7