

FED. ROAD DIST. NO.	STATE	PROJ. NO.	FISCAL YEAR	SHEET NO.	TOTAL SHEETS
2	CAL	2672	41	1	17

INDEX OF SHEETS


Sheet No.	Title Sheet
" 2	Typical Cross Section of Improvement
" 3-4	Plan & Profile
" 5	Catch Basin Details
" 6	Standard Structures
" 1-11	Bridge Plans
" 1-7	Cross-sections

STATE OF CALIFORNIA
DEPARTMENT OF PUBLIC WORKS
DIVISION OF HIGHWAYS

PLAN AND PROFILE OF
STATE HIGHWAY
In Orange County, Across Santiago Creek

Scales { Plan: 1 in. = 50 Ft.
 { Profile: Hor. 1 in. = 50 Ft. Vert. 1 in. = 5 Ft.

(being the detail plans of a portion of the route for the
State highway adopted by the California Highway Commission
August 7, 1936)

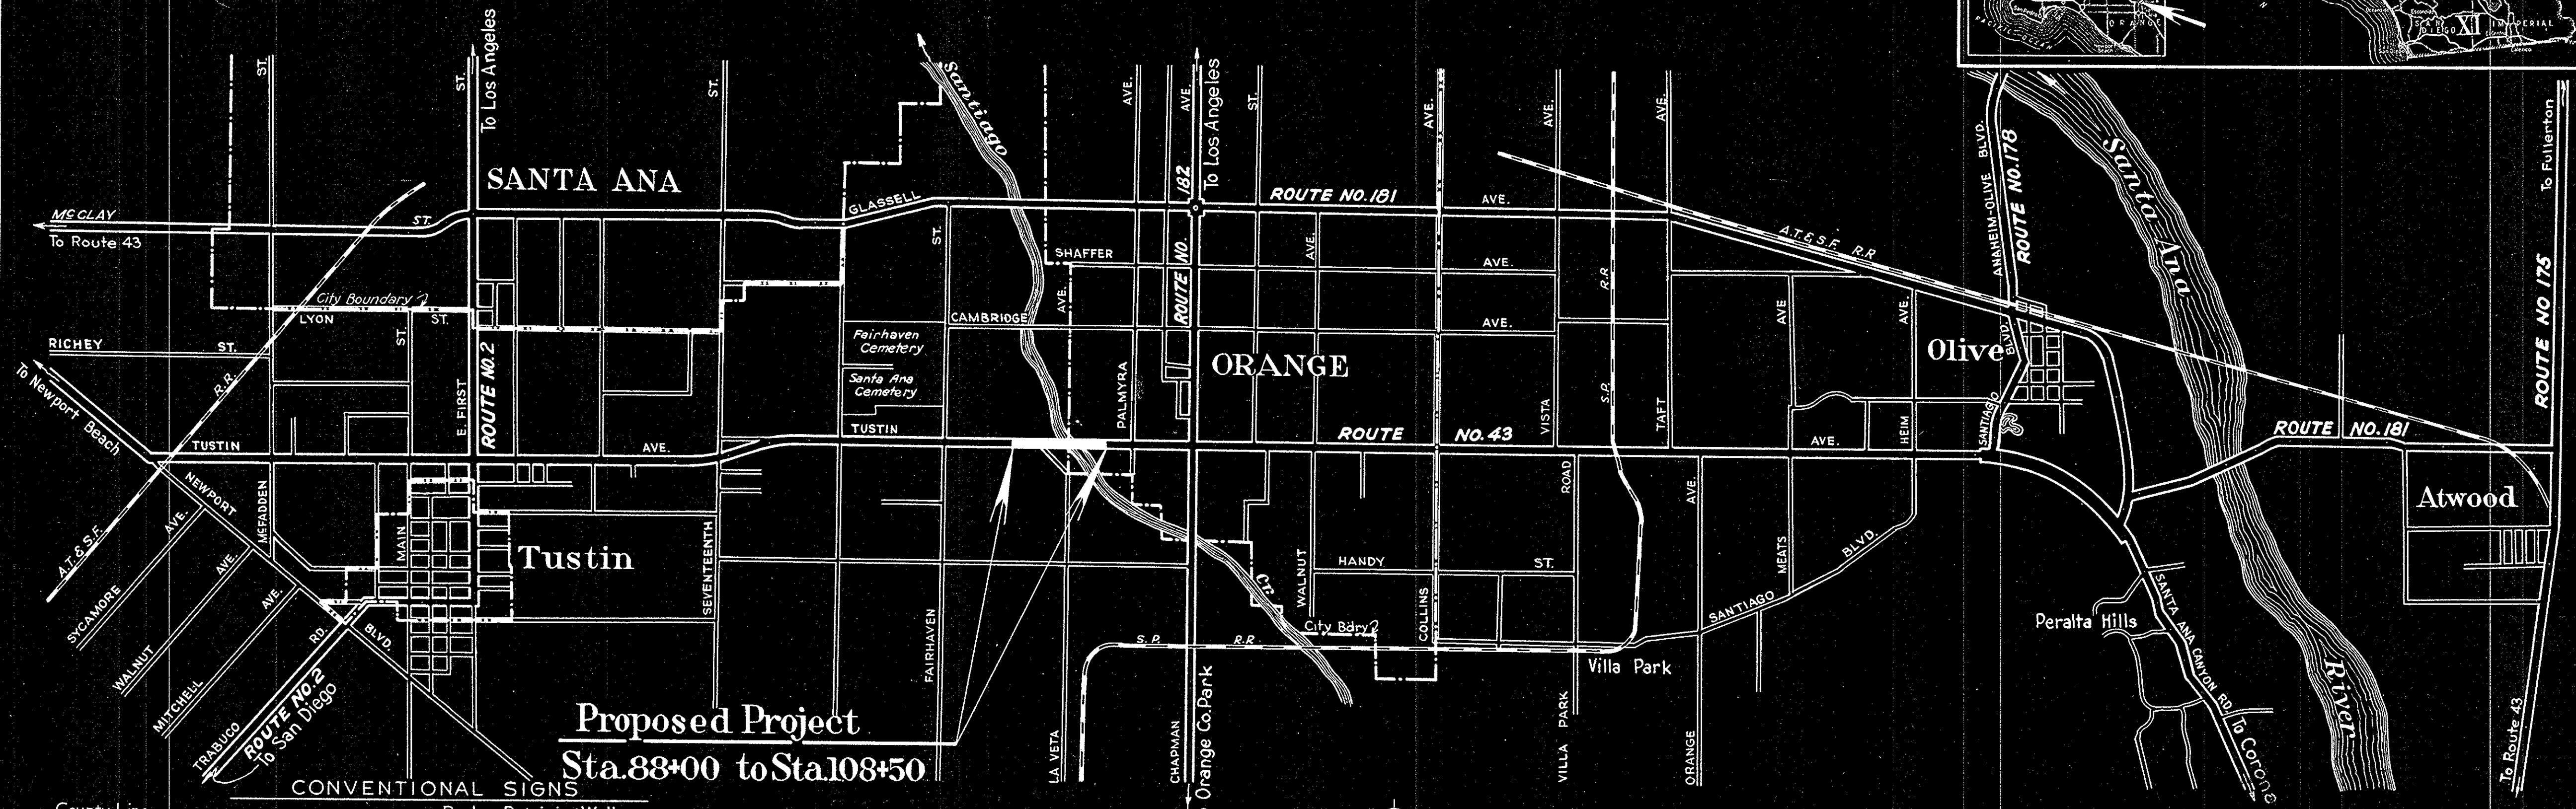

55C-43
State Highway
Blia
Sheet 1 of 12
Red. 22.5:1
Blueprint

Filing @ Name :
TUSTIN ME. BR. 1940
over Santiago Creek SC-16
55C-43
Thomas 799-J5

June 22, 1940
District Engineer
Approved June 24, 1940
C.H. PURCELL
State Highway Engineer
by Frank W. Clark
Director of Public Works
Deputy Director of Public Works
W.J.L.