


ORANGE COUNTY ROAD DEPT.


STATE OF CALIFORNIA

PLANS FOR CONSTRUCTION OF WARNER AVE BRIDGE SA-30A ACROSS SANTA ANA RIVER (CHANNEL E-01)

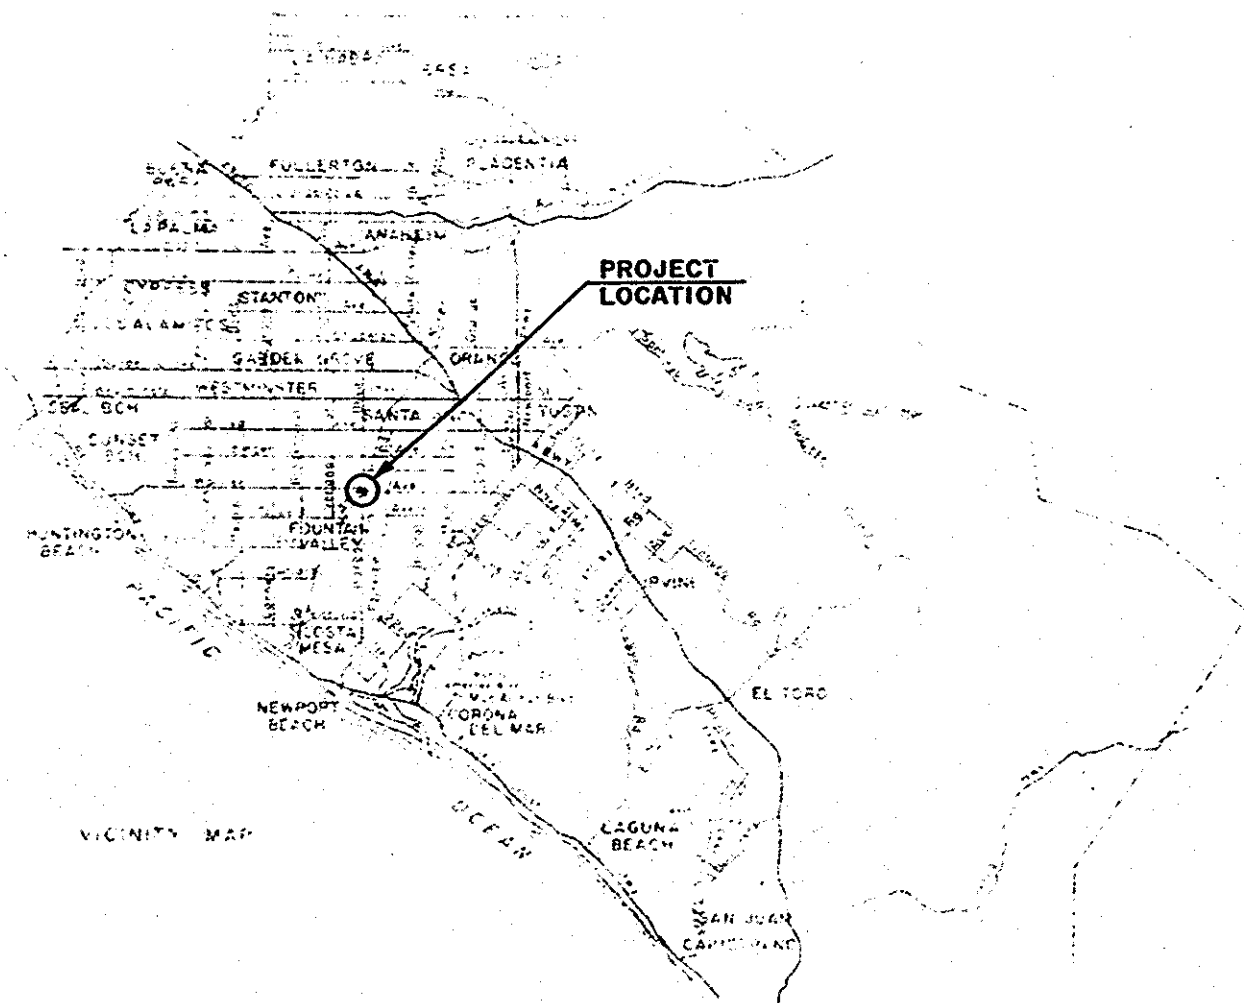

INDEX OF SHEETS

Sheet No	Description
1	TITLE SHEET
2	GENERAL PLAN
3	FOUNDATION PLAN
4	ABUTMENT DETAILS
5	PIER DETAILS
6	SUPERSTRUCTURE LAYOUT & REINFORCEMENT
7	TYPICAL SECTION
8	HINGE DETAILS
9	MISCELLANEOUS DETAILS
10	GUARD RAIL EXCAVATION & BACKFILL DETAILS
11	PILE DETAILS
12	LOG OF TEST BORINGS

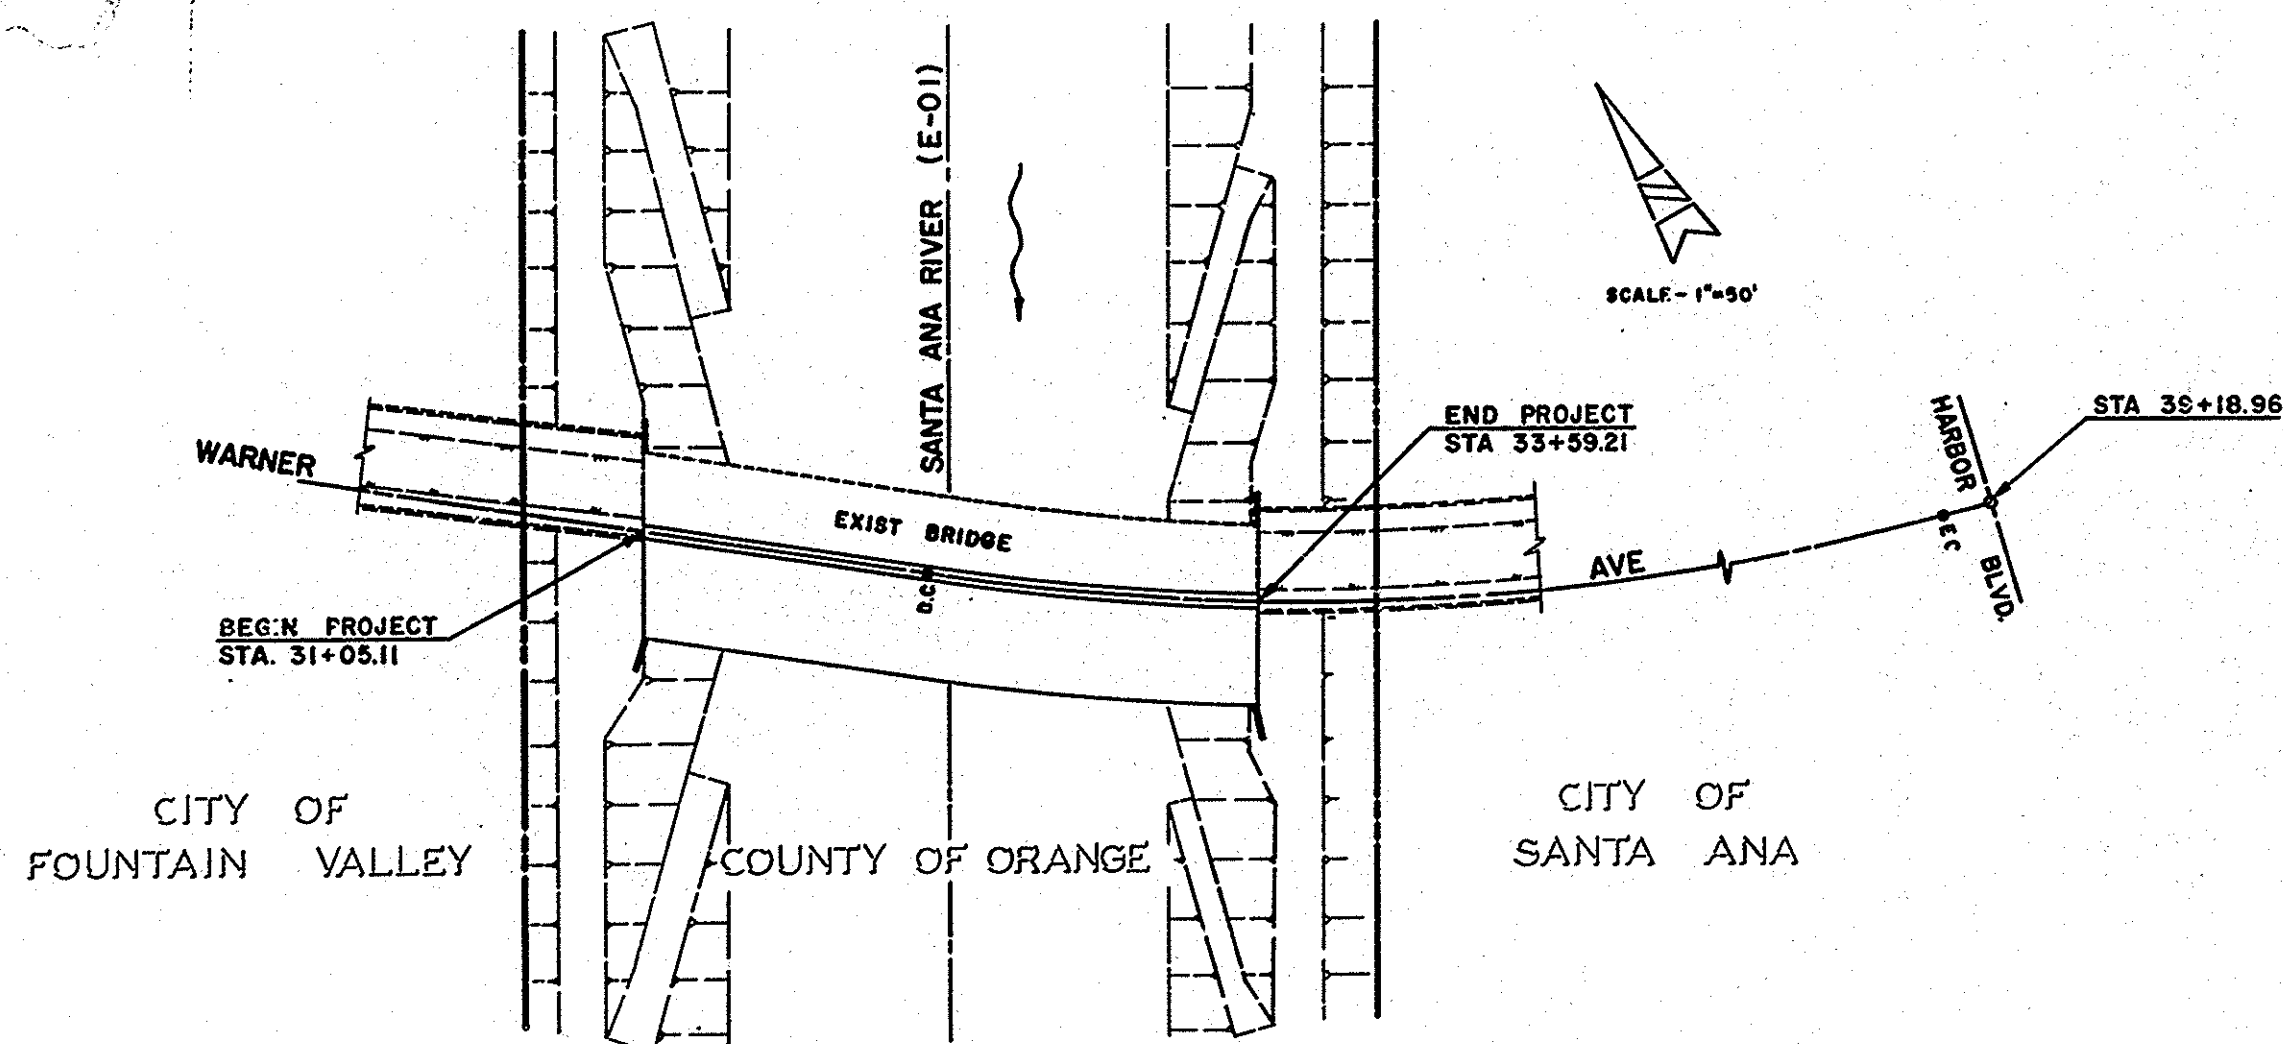

ALL WORK WITHIN THE FLOOD CONTROL DISTRICT RIGHT OF WAY SHALL BE PERFORMED IN ACCORDANCE WITH THE PROVISIONS OF THE CONSTRUCTION PERMIT GRANTED BY ORANGE COUNTY FLOOD CONTROL DISTRICT AND THE PLANS STAMPED WITH THE APPROVAL OF ORANGE COUNTY FLOOD CONTROL DISTRICT. CONTRACTOR SHALL HAVE A COPY OF SAID PERMIT AND STAMPED PLANS ON THE JOB SITE.

APPROVED: *Allen S. Roen* 4/9/69
ROAD COMMISSIONER R.C.E. 1012 DATE

9902 1969
WARNER AV. BR. WIDENING
over S.A.R. SA-30A.
55C-0148-WID.
Thomas: 828-J7