

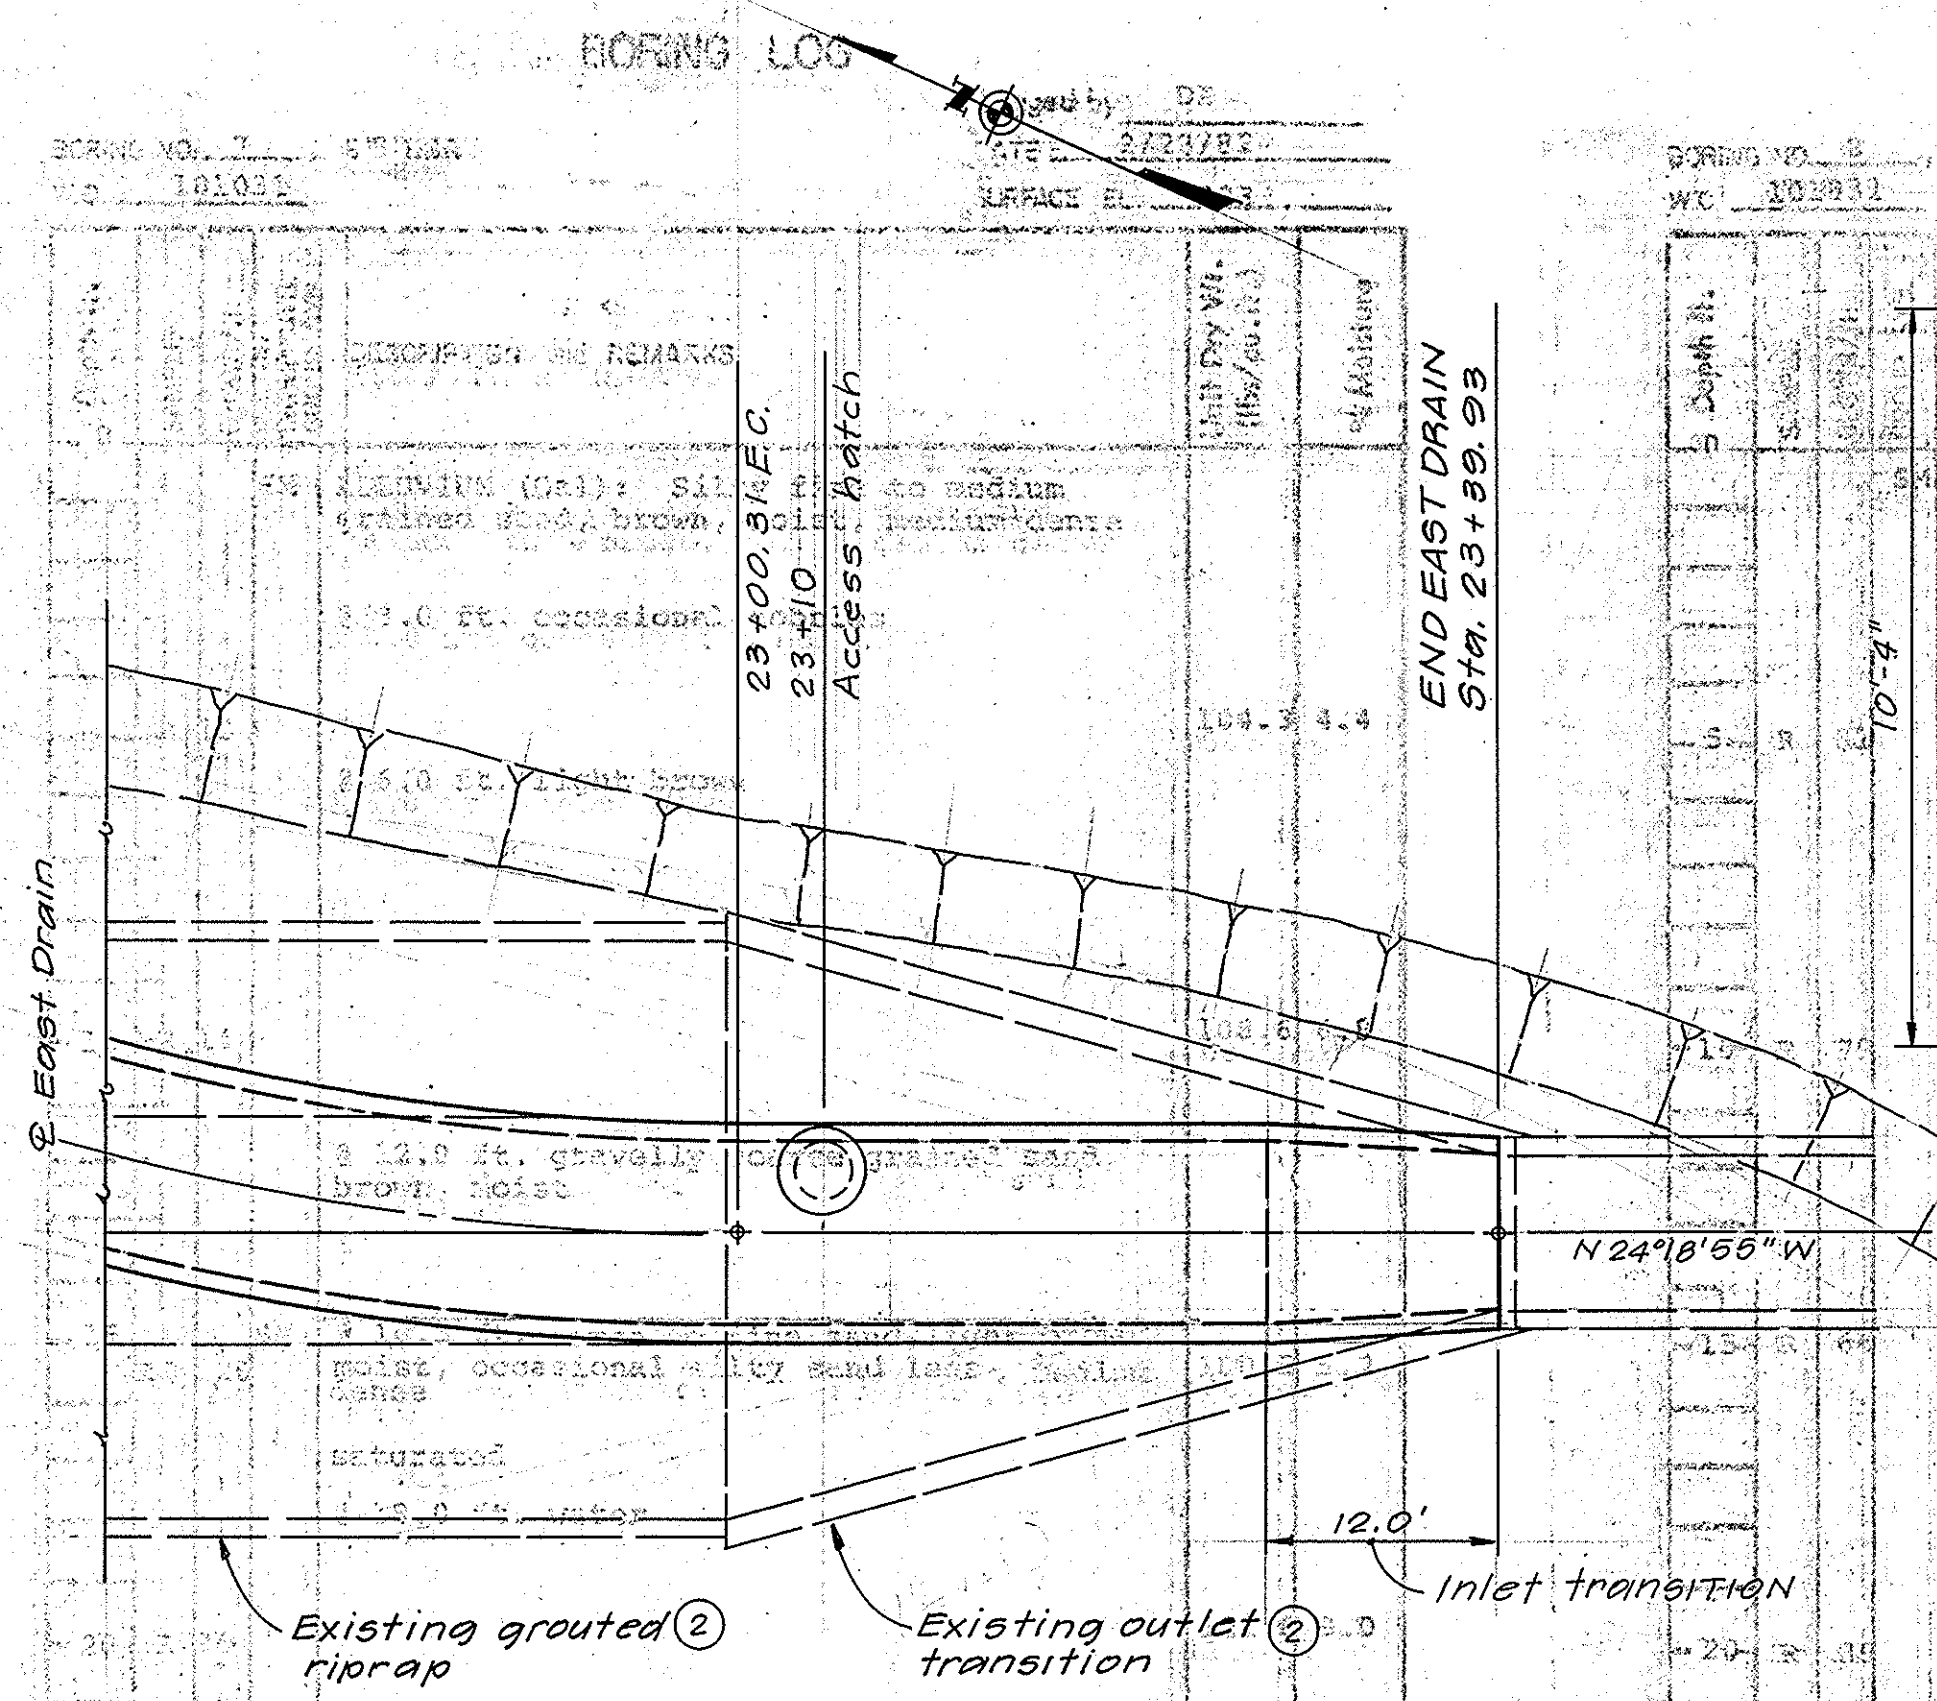


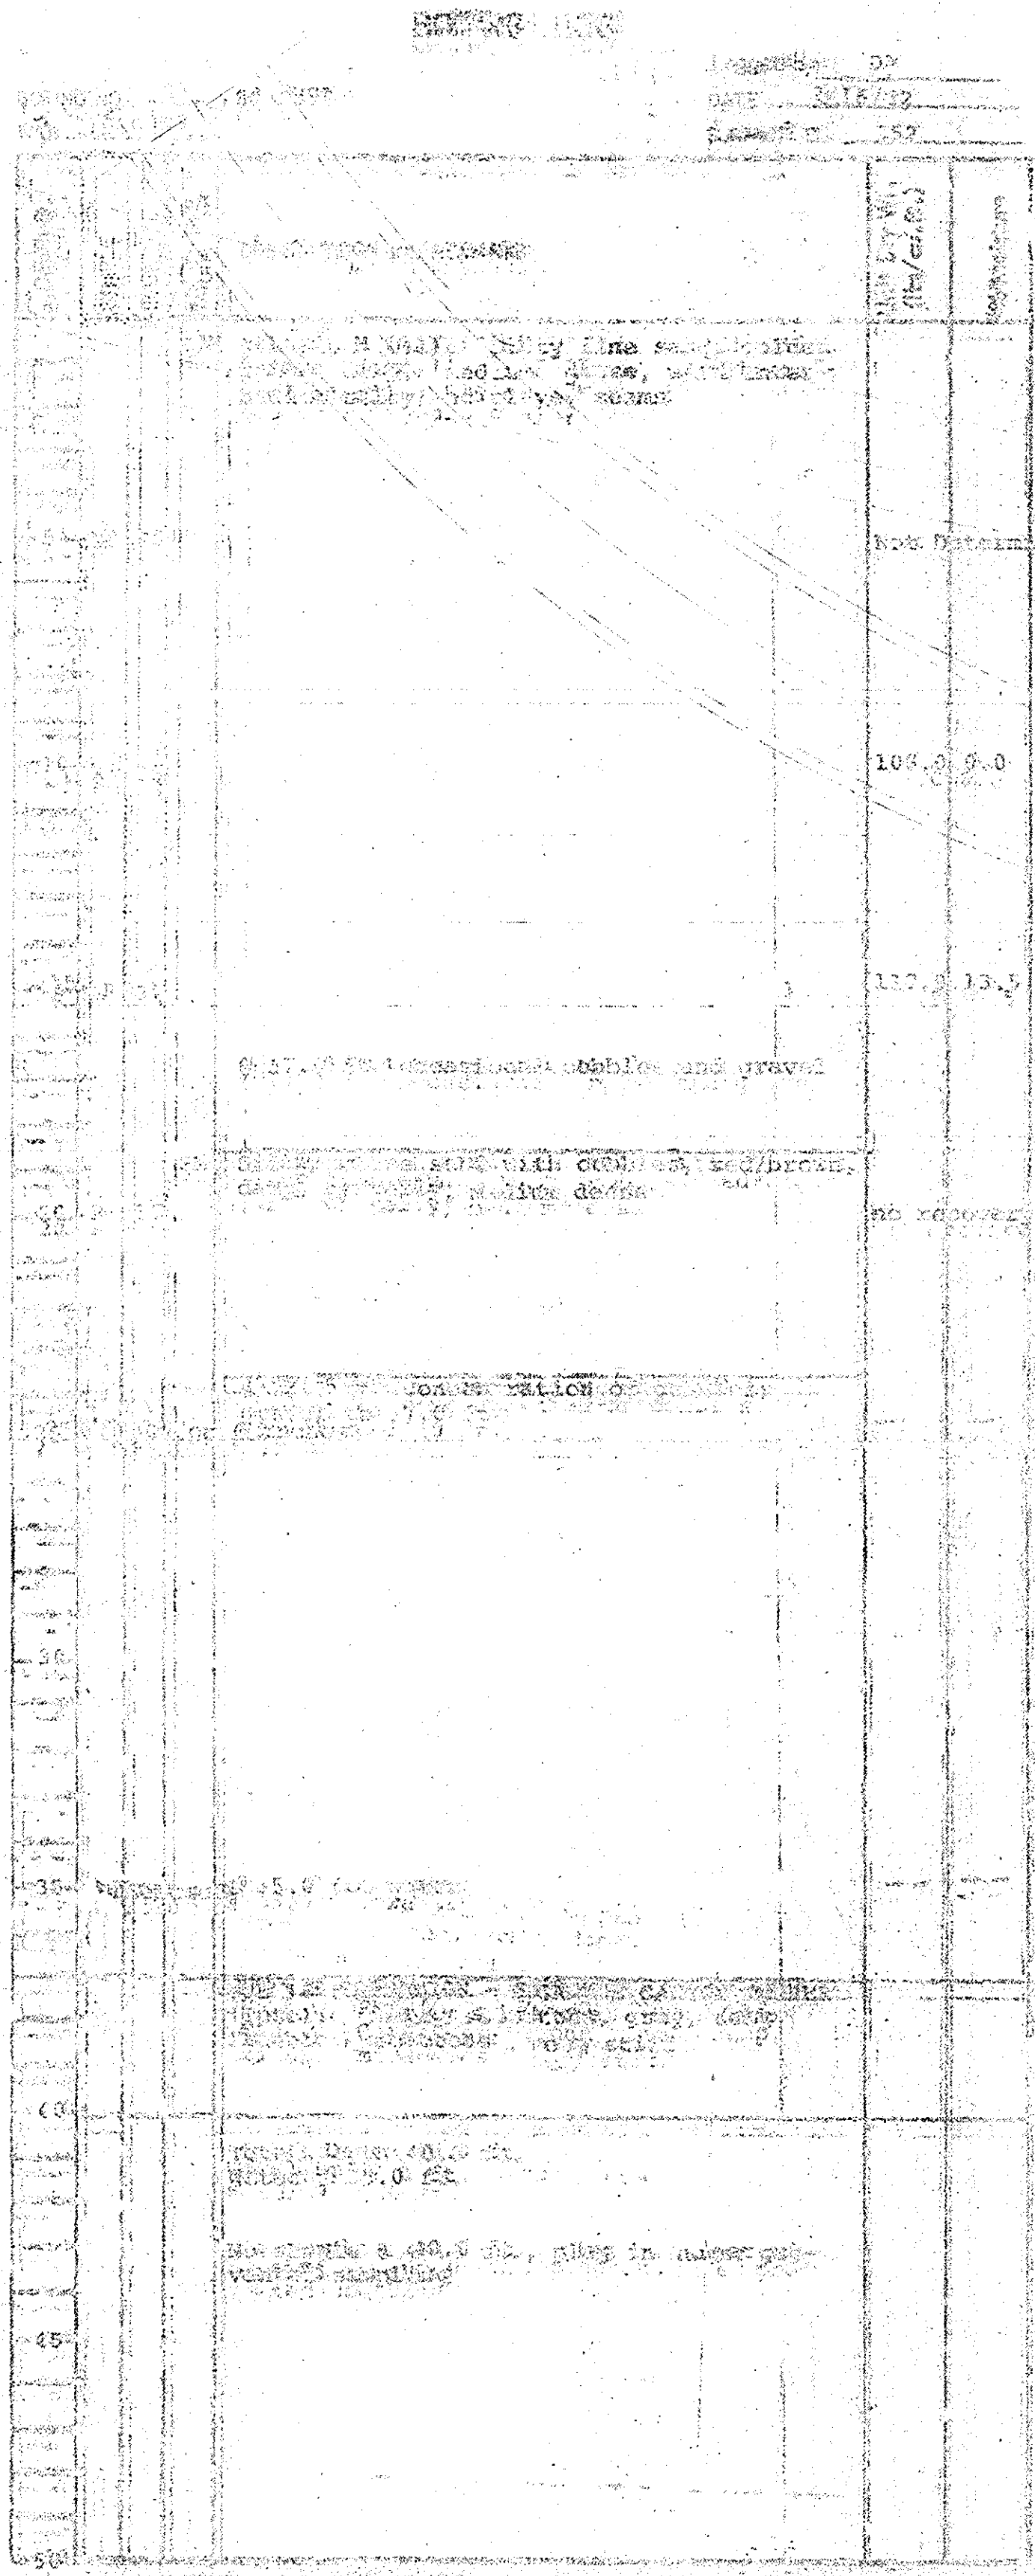


SITE PLAN
Scale: 1"=10'

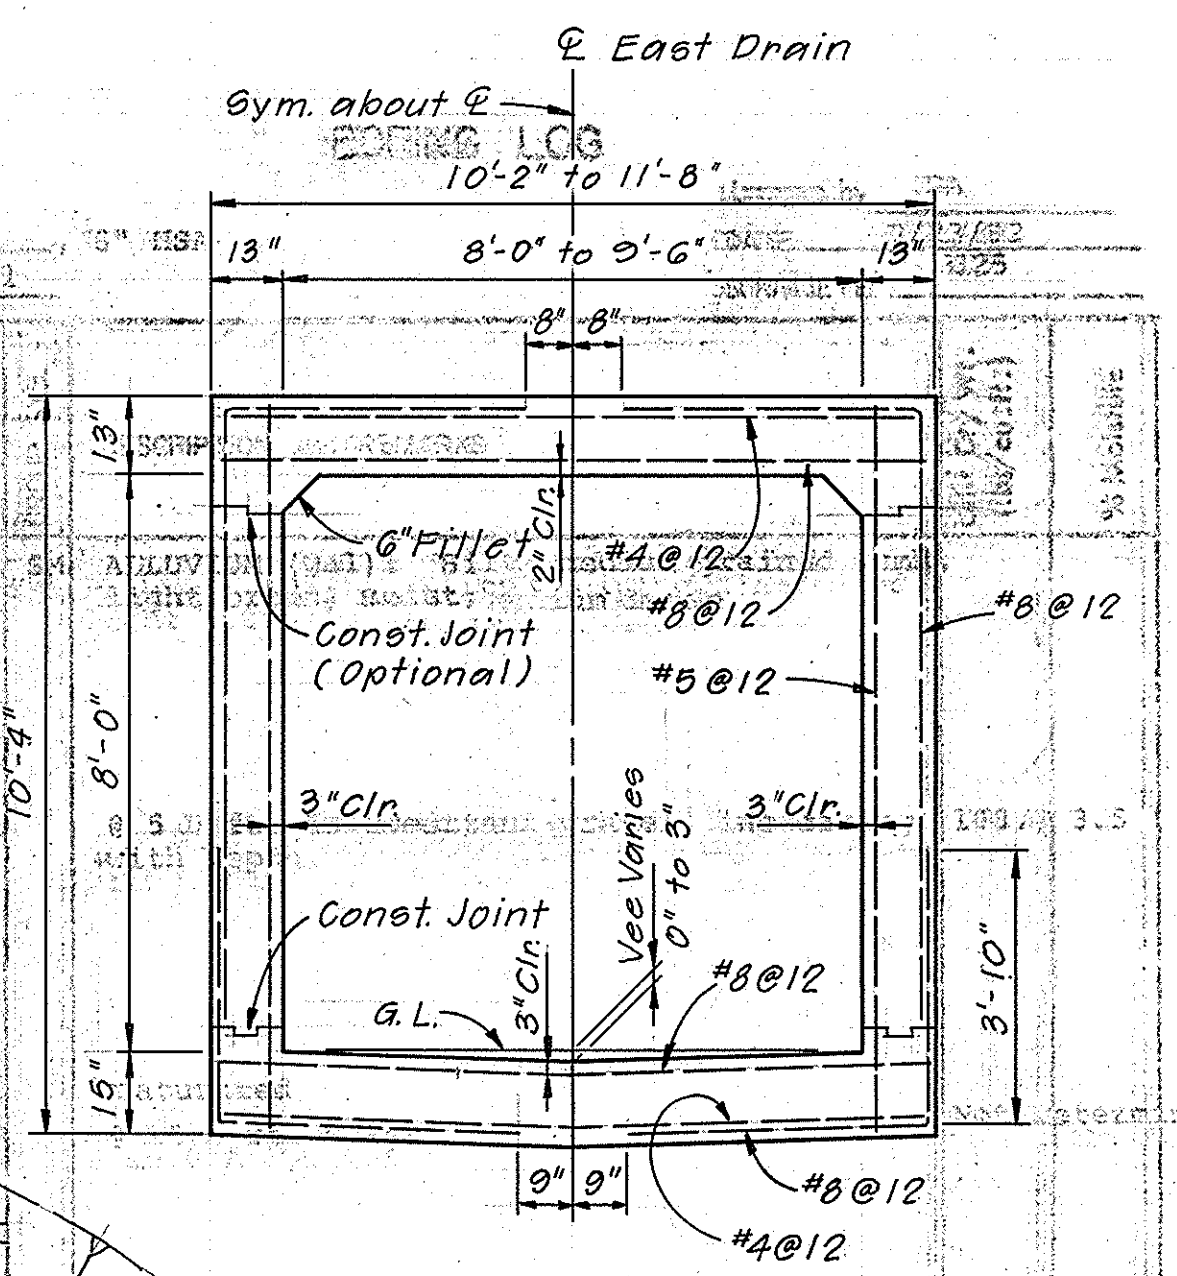


SECTION B-B
Scale: 3/8"=1'-0"

Note: 1. For structural Notes and Details, see sheet E-4.
2. For longitudinal reinforcement, use Box Section No. 3, see sheet E-4.

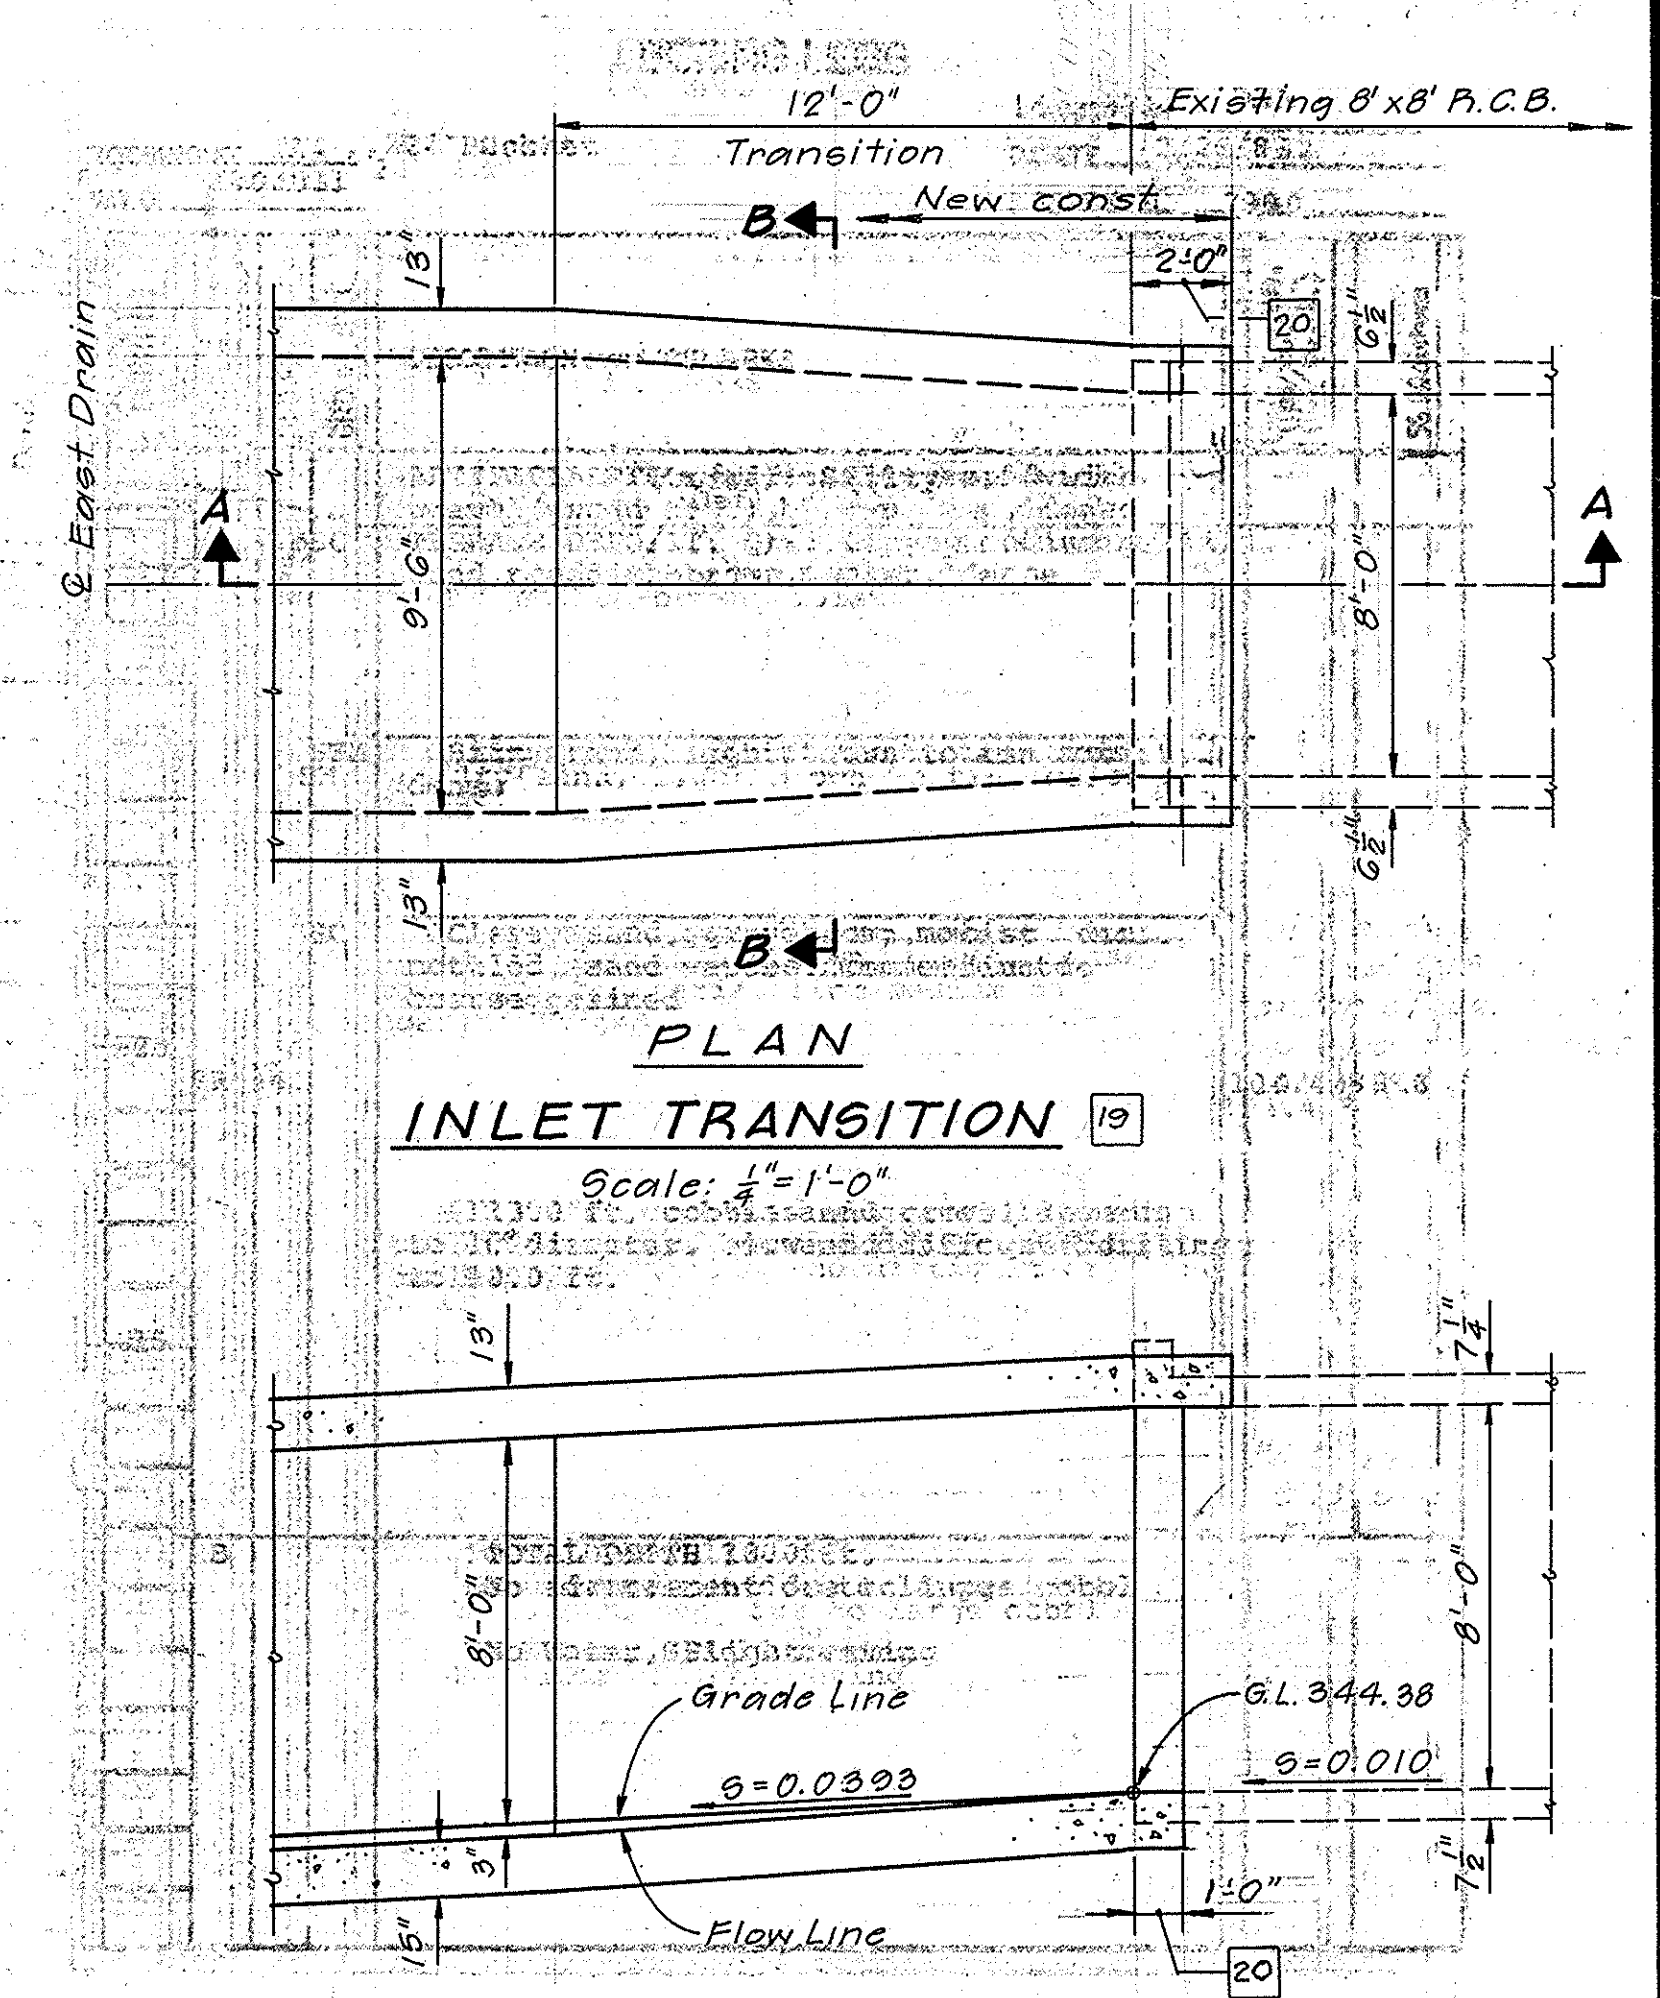

SECTION A-A
Scale: 1/4"=1'-0"

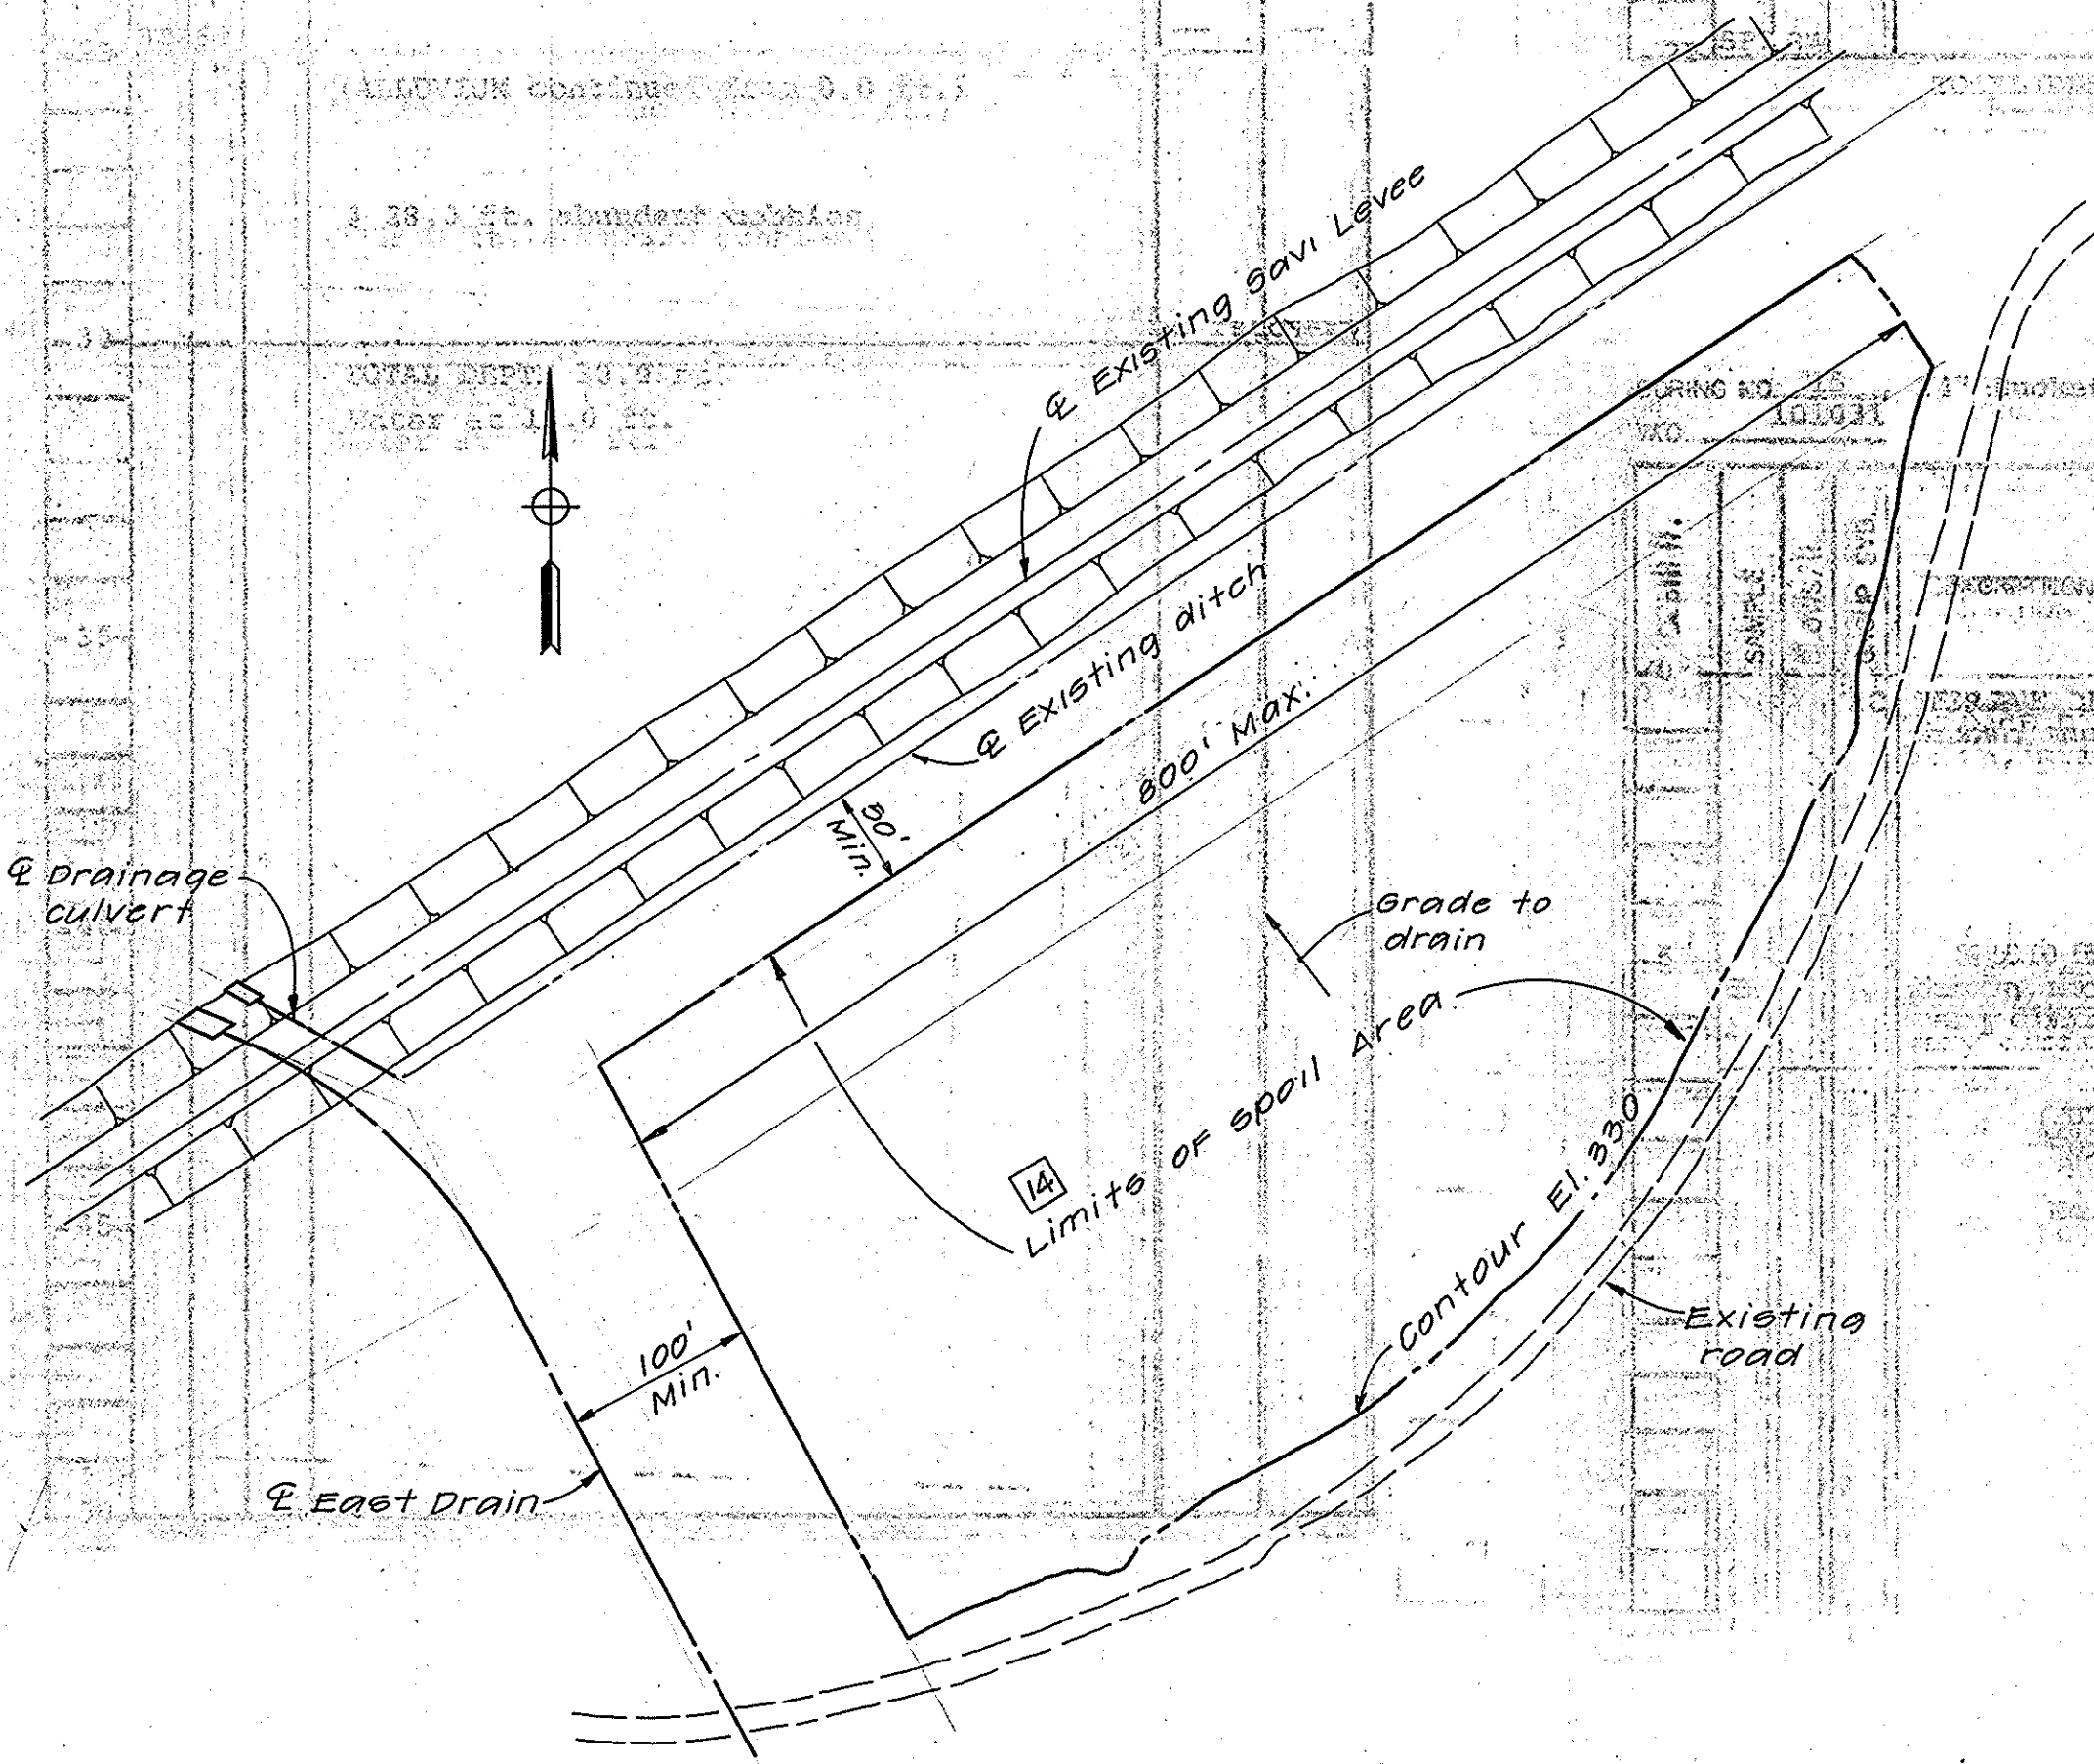

OVERBURDEN SPOIL AREA
Approx. Scale: 1"=100'

CONSTRUCTION NOTES

- 14 Areas where overburden materials are placed shall first be cleared of all organic material. Overburden material shall be placed no higher than elev. 330. Areas containing spoil materials shall be graded to drain. Overburden material shall be placed and compacted in accordance with the requirements of "Unclassified fill" as stated in the specification.
- 19 East Drain shall be constructed and backfilled between Station 4+21.49 to 20+25.00 as shown on the typical sections on Sheets E-1 and E-2 prior to construction of the connection to existing 8'x8' R.C.B.
- 20 Remove concrete and splice to existing longitudinal rebar in all members. Bend new construction reinforcement to match existing longitudinal reinforcement.

LEGEND

- 2 Remove



ORANGE COUNTY ENVIRONMENTAL MANAGEMENT AGENCY	
EOIP54-701-1	
WEIR CANYON ROAD	
EAST DRAIN	
INLET TRANSITION	
MARK	DATE
REVISIONS	
DESIGNED	DATE
DRAWN	CHECKED
PREPARED UNDER SUPERVISION OF <i>John W. Palmer</i>	
SCALE	DATE
AS SHOWN	DATE
DWG. NO.	DATE
EOIP 54-701-1	DATE
SHEET 9	
E-8	
2E 11	