



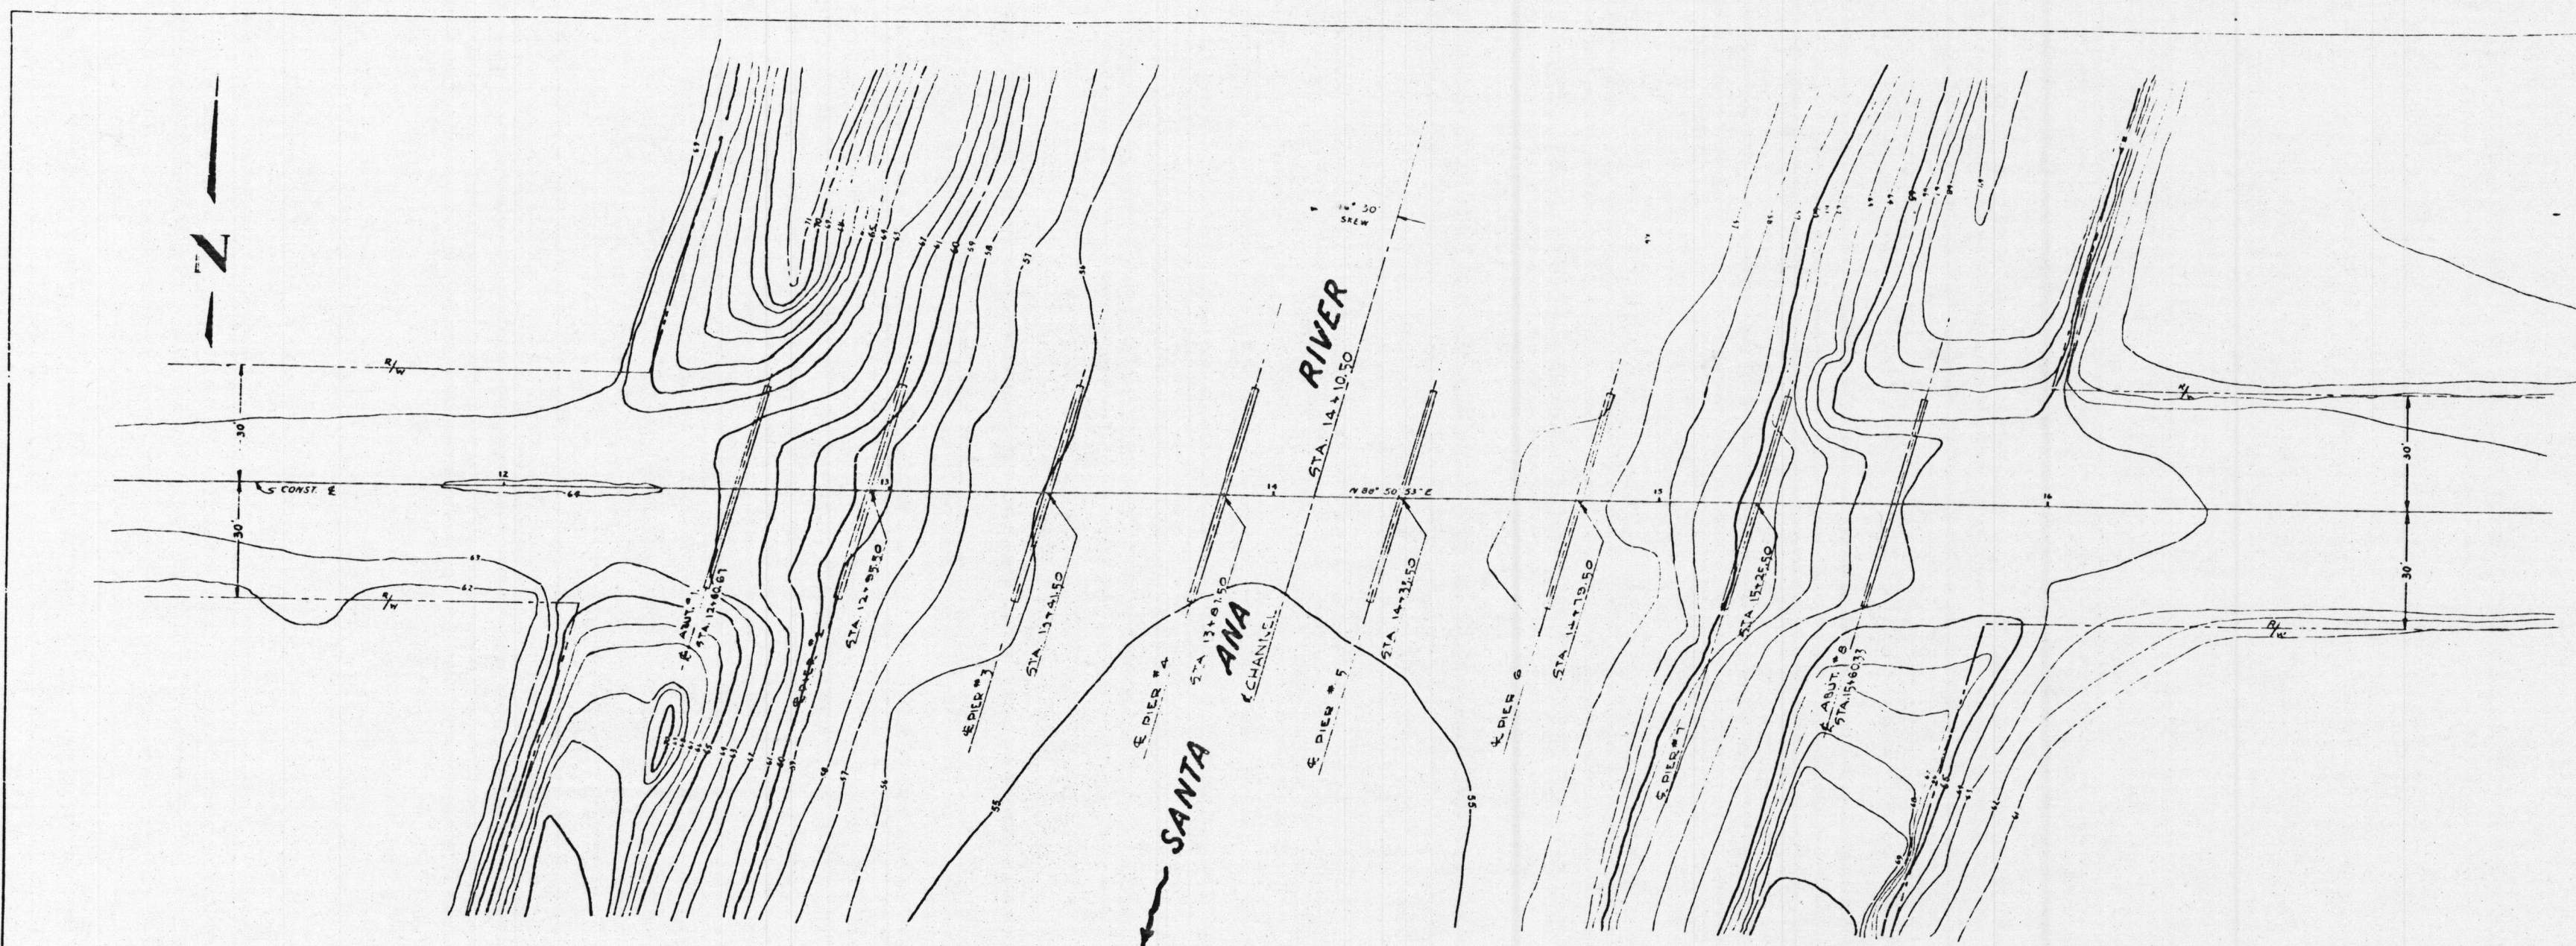

PLAN - Scale 1"=20'

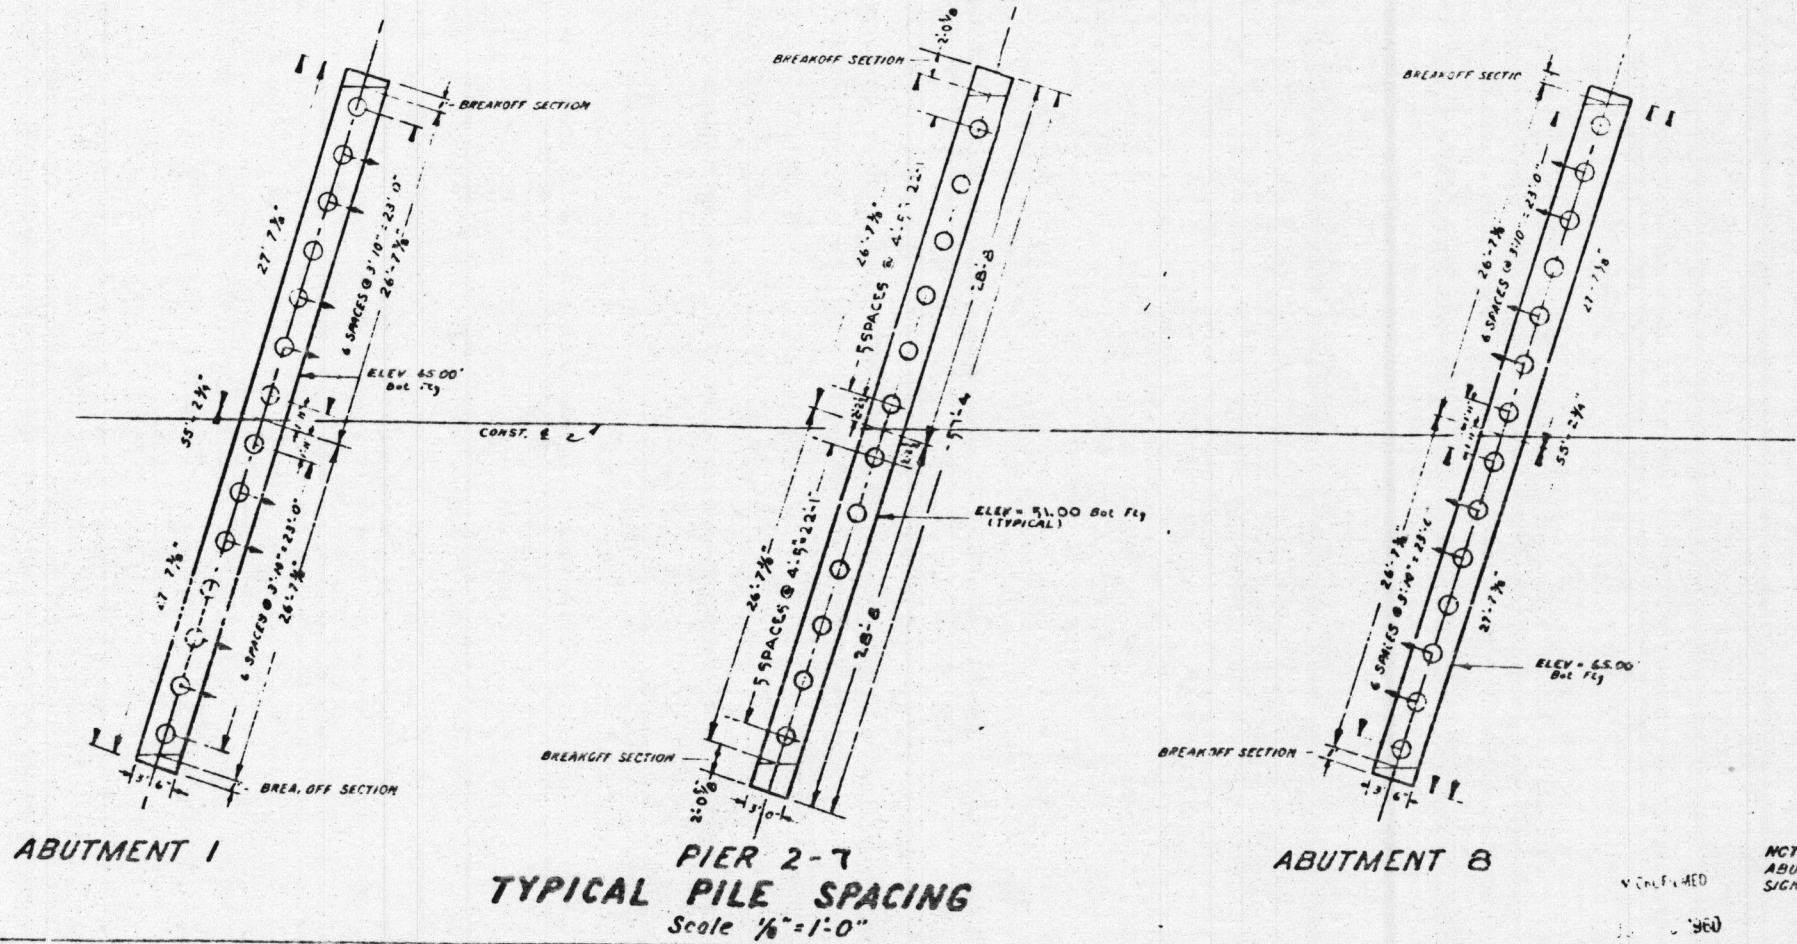

PIER 2-7
TYPICAL PILE SPACING
Scale 1/4"=1'-0"

NOTE: MIN. REINFORCING PILE TIP ELEV. -7.00
ABUTMENT & PIERS, PILES SHOWN IN THIS
SIGNIFY BATTER 1/4" AND DIRECTION OF BATTER

B.M. 15-17-57
AN O.C. TAG STAMPED "227071"
SE. OF INTERSECTION OF HARBOR
BLVD & EDINGER ST. IN CONCRETE
DRIVE AT N.W. CORNER OF GARAGE
AT 16222 HARBOR BLVD.
ELEV. 58.25-1566 DATUM EL. 58.50-1957
NOTE: ELEVATIONS ON PLANS PER 1956

COUNTY OF ORANGE HIGHWAY DEPT.		
FOUNDATION PLAN		
EDINGER ST. BRIDGE ACROSS SANTA ANA RIVER		
BRIDGE NO. 5-A-27		
APPROVED	ROAD COMMISSIONER	CE
SCALE AS SHOWN	MAP 1958	SHEET 3 OF 3