


GENERAL NOTES

Design: R.R.D.O. dated 1944 and subsequent revisions
and Bridge Department Supplement dated 1946.
Construction: Standard Specifications, State of
California, dated April 1945 and Special
Provisions.
Live Load: H20-S16-44.

UNIT STRESSES: $f_c = 1000 \text{ psi}$; $f_s = 18,000 \text{ psi}$; $n = 10$.

Pile Loadings: 32 tons

Details of date panel will be furnished
upon request.

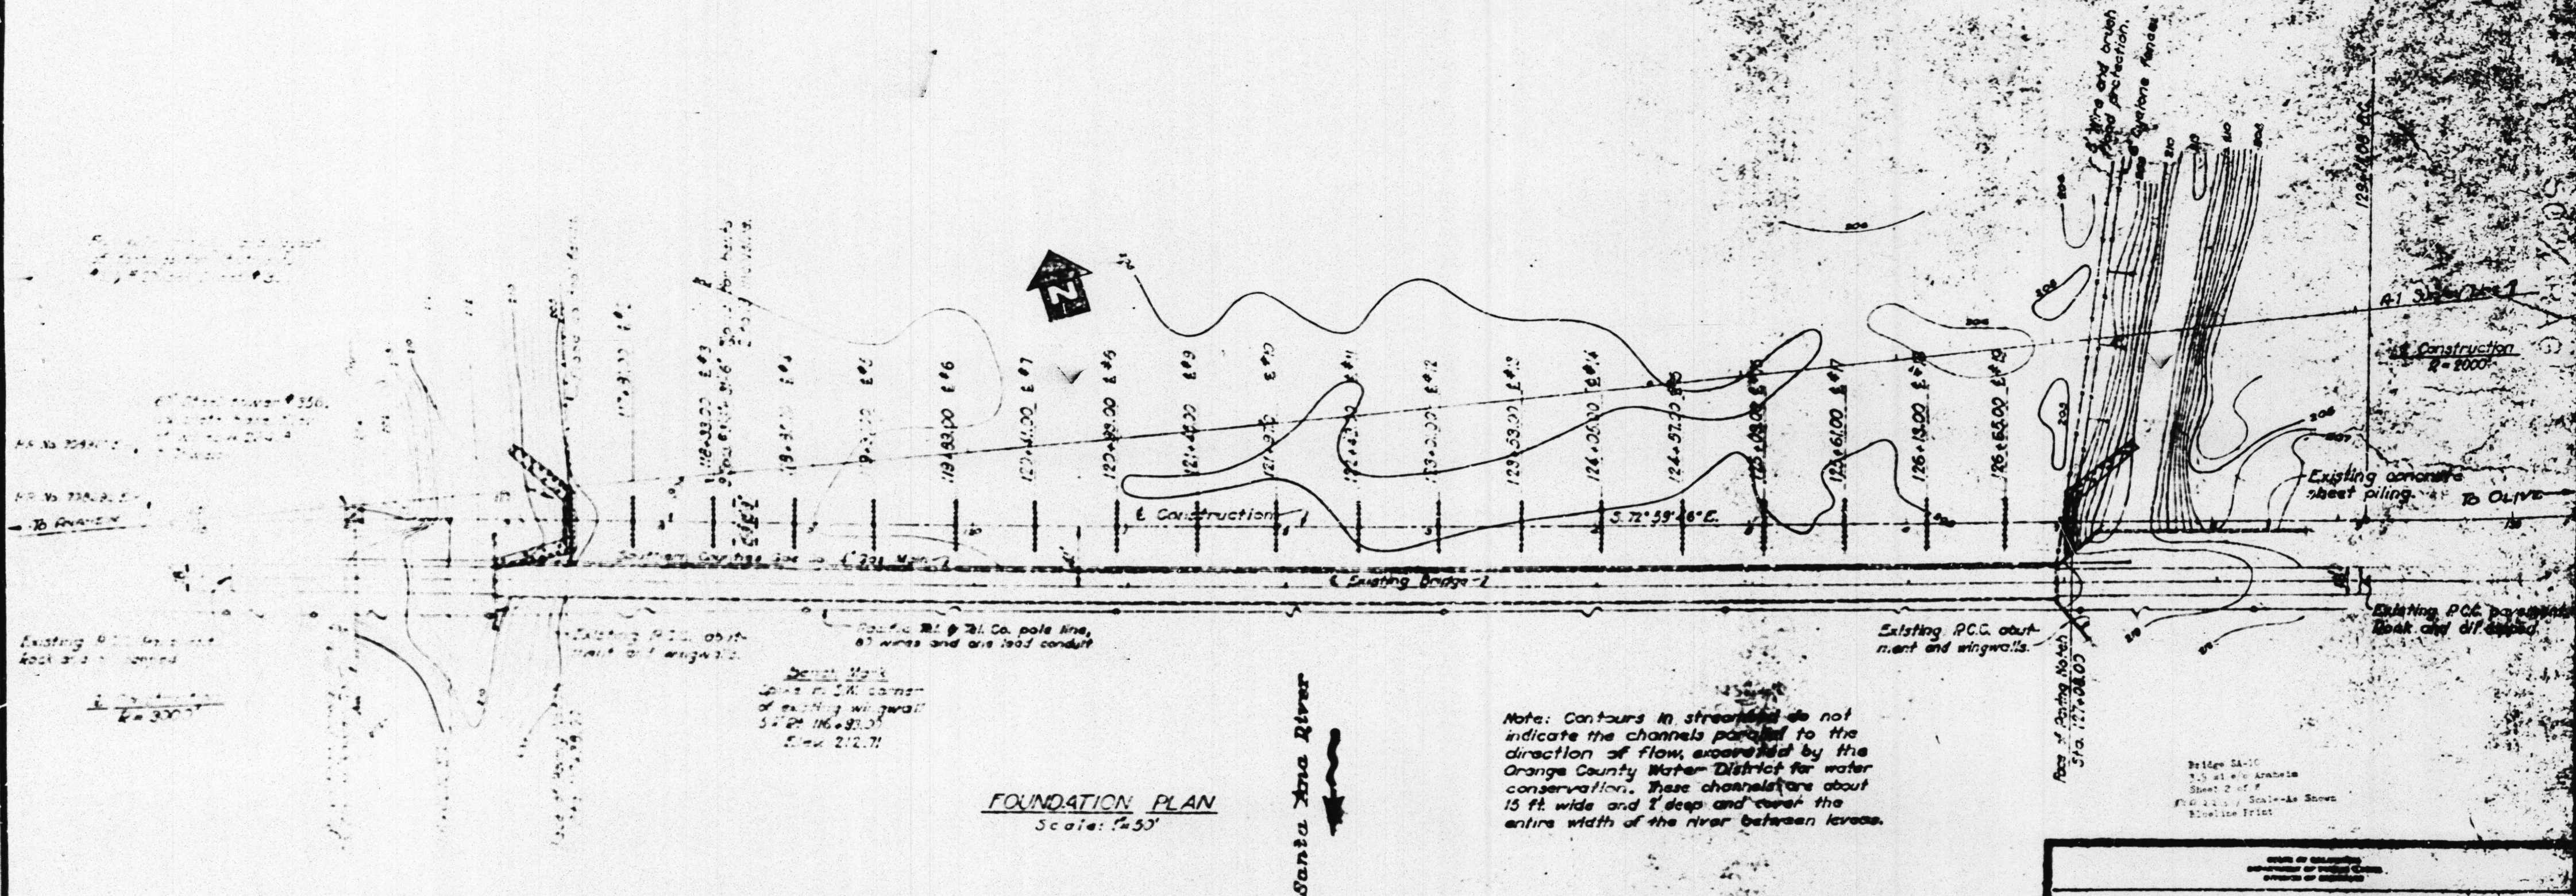

BRIDGE 55-96			
FOUNDATION PLAN			
SCALE 1" = 50'	BRIDGE 55-96	DESIGNER	DATE

MICROFILMED

JUL 13 1967