

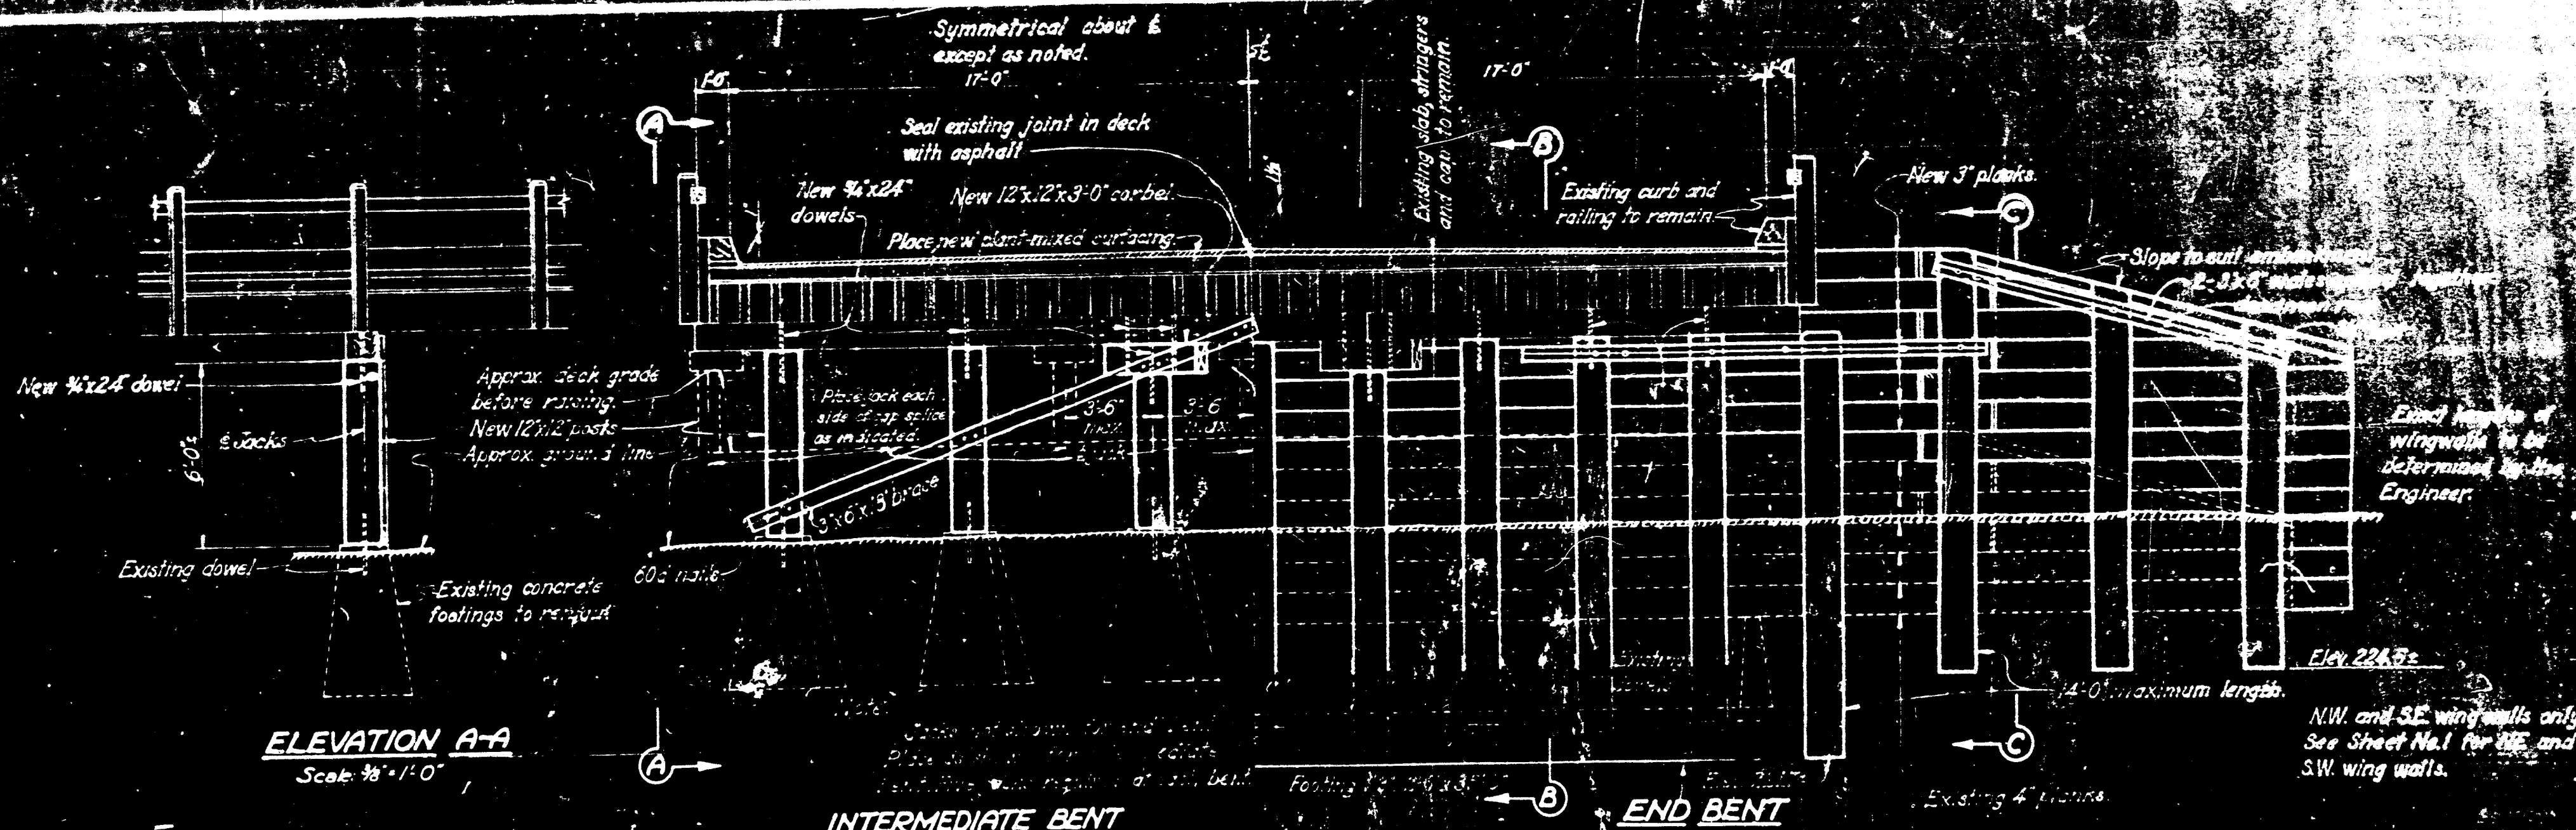


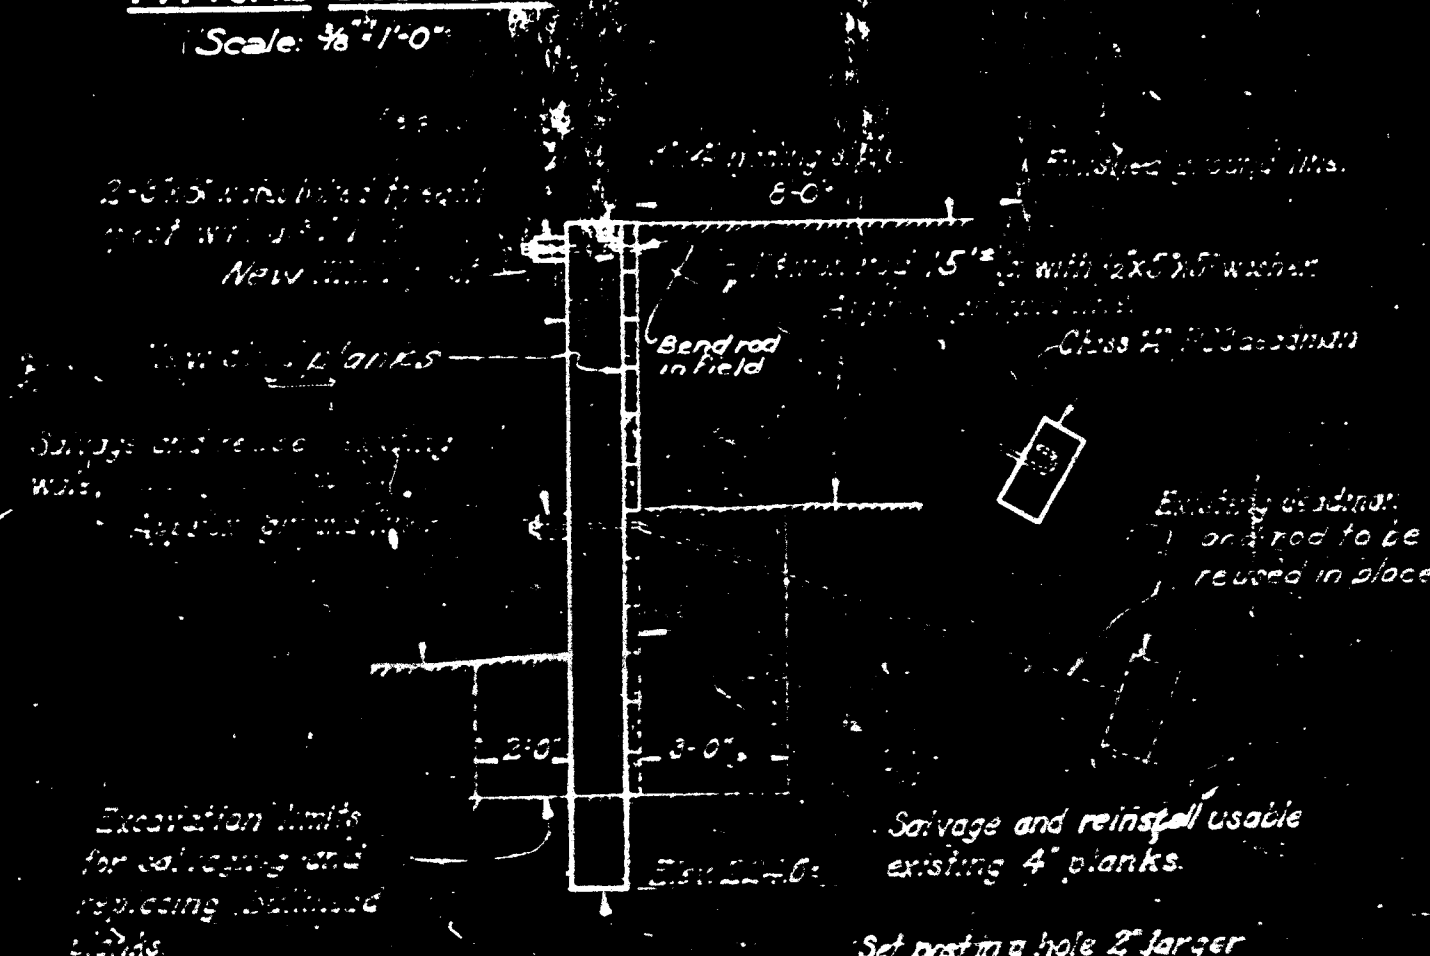

INTERMEDIATE BENT
Scale: 1/8" = 1'-0"

END BENT
Scale: 1/8" = 1'-0"

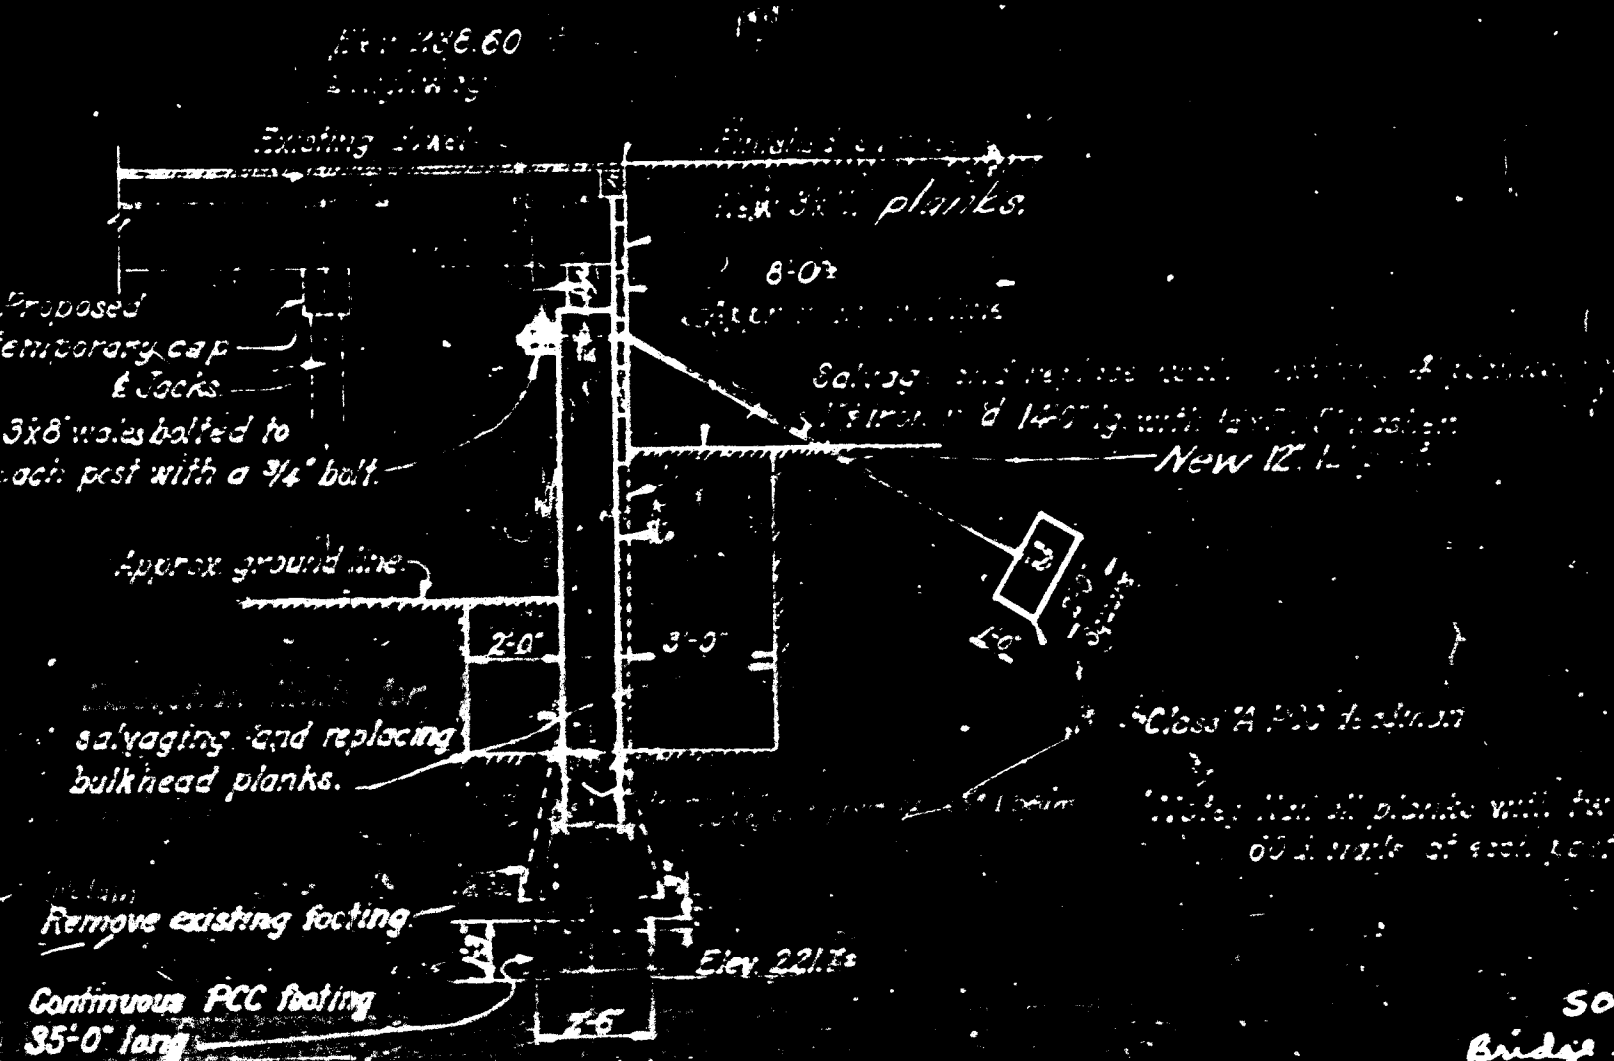

GENERAL NOTES

Materials and workmanship shall conform to the Standard Specifications of the State of California, Department of Public Works, Division of Highways, dated July 1940 and to the list of special provisions accompanying these plans.
 All concrete shall be Class "A" Portland Cement concrete.
 All new timber shall be treated.

50-27
 Bridge Site Plan
 Orange Grove Ave
 Over Carbon Crk
 Red 22.5:1
 Sheet 3 of 6
 Blueprint
 Scale shown

ALTERATIONS TO BRIDGE
 ACROSS CARBON CREEK
 55C-30