



File: Q:\B\10065-03 to -11\10065-03\CADD\Active_SheetSet\1006503_C-001; Plotted: 4/9/2019 11:22 AM by CARSON, STEVE; Saved: 4/9/2019 11:22 AM by SCARSON

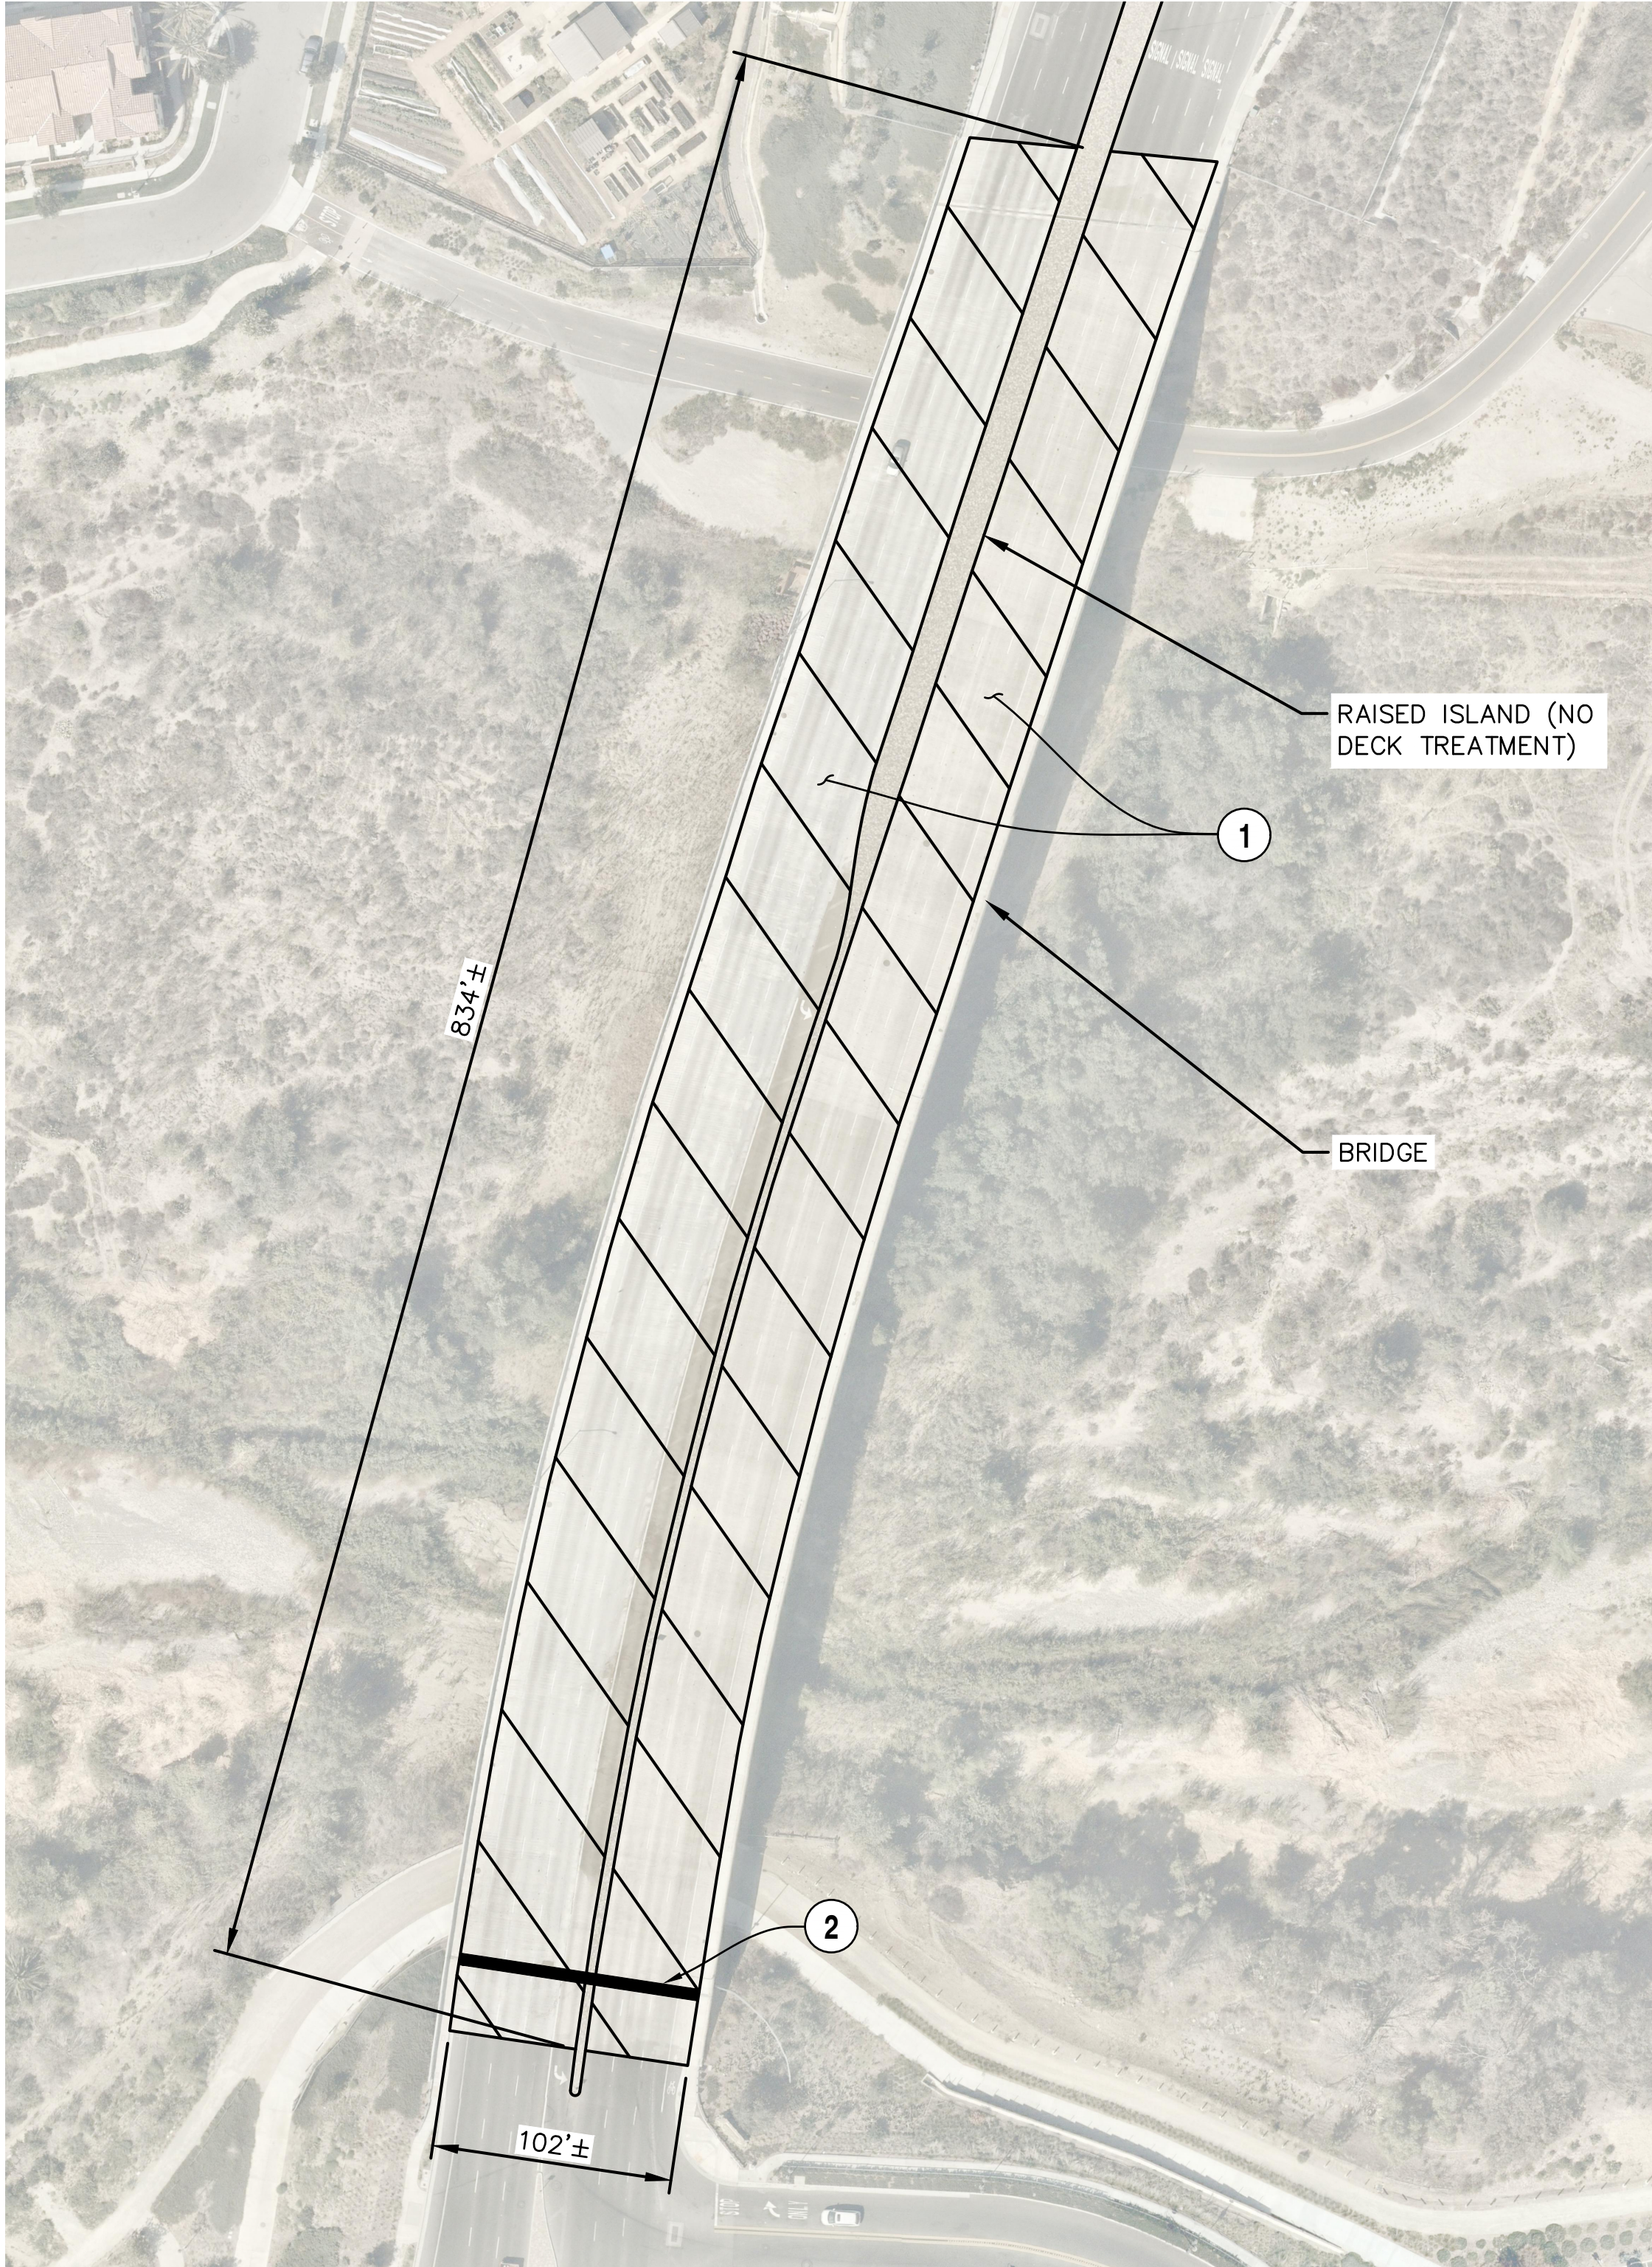

1
-
PLAN
SCALE: 1" = 60'

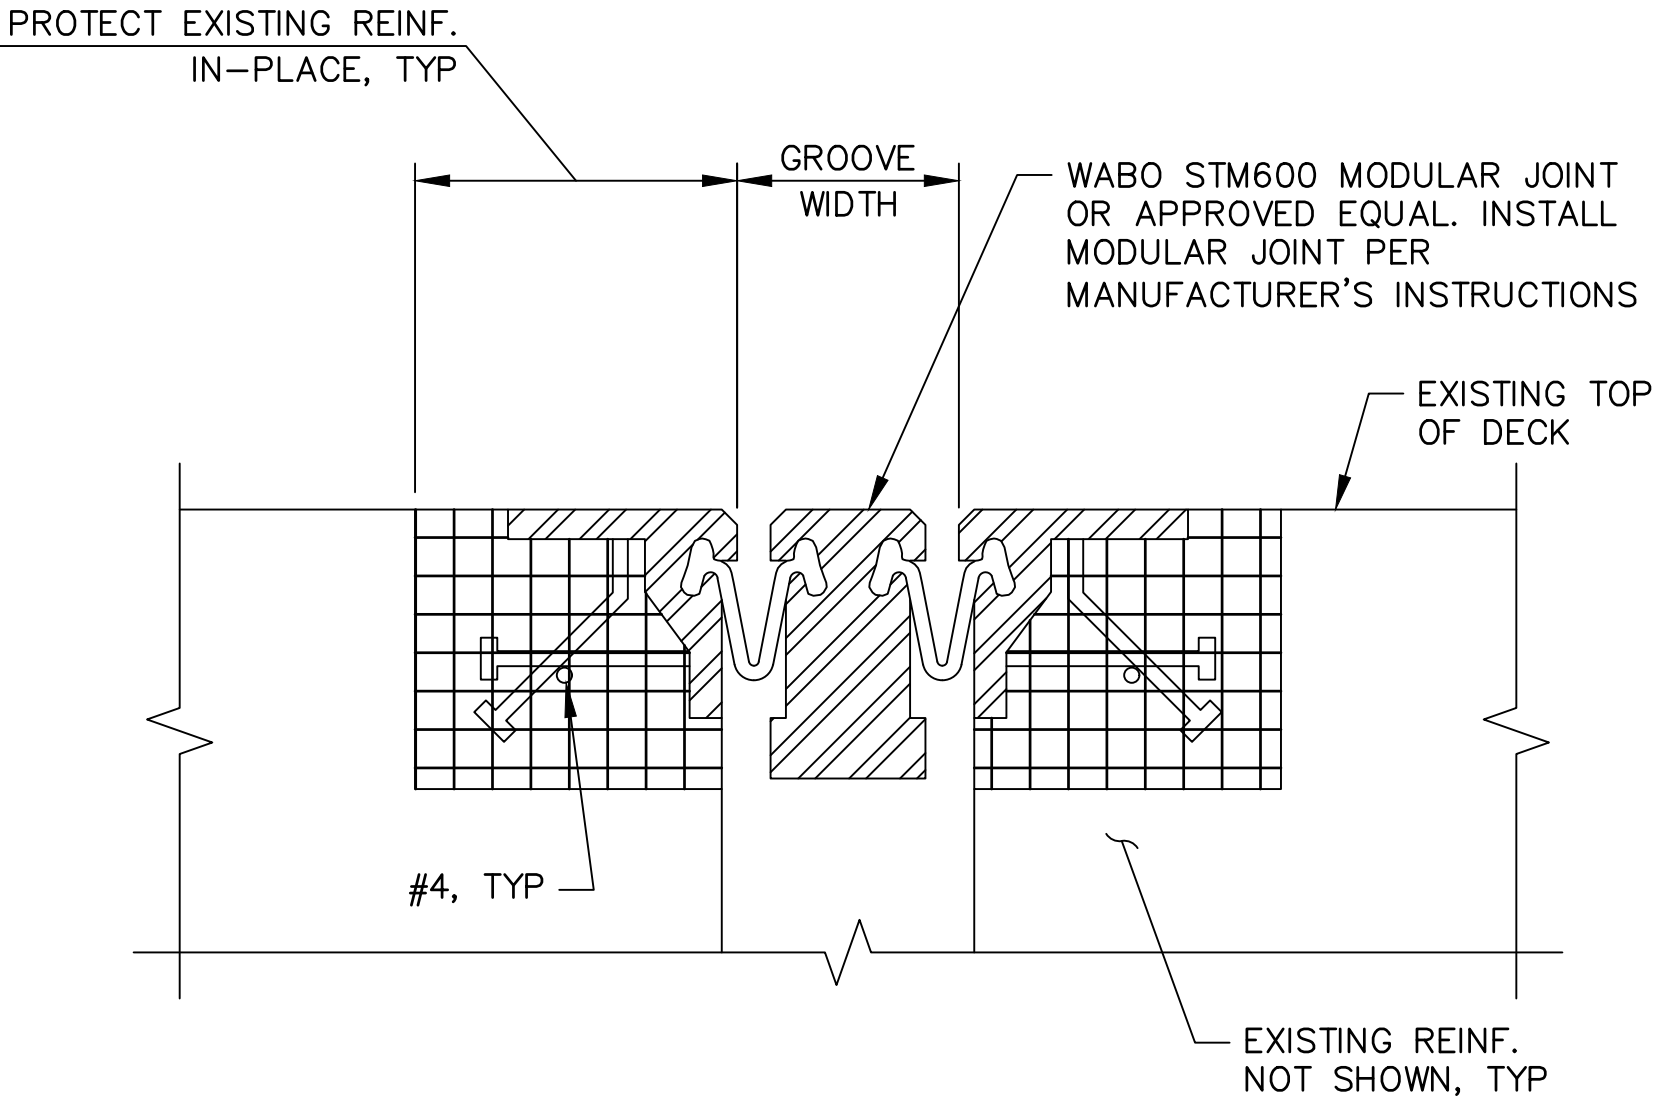

NOTE: THE CONTRACTOR SHALL CONFIRM THAT THE NEW JOINT ASSEMBLY SHOWN HERE MATCHES THE EXISTING JOINT SEAL ASSEMBLY. CONTRACTOR SHALL NOTIFY THE ENGINEER OF ANY DISCREPANCIES.

LEGEND

DENOTES LIMITS OF CONCRETE REMOVAL PER 2015 CALTRANS STANDARD SPECIFICATIONS 15-1.03B AND LIMITS OF RAPID SET CONCRETE PATCH PER CALTRANS STANDARD SPECIFICATIONS 60-3.

A
-
JOINT SEAL DETAIL
SCALE: NONE



B
-
EXISTING JOINT SEAL
SCALE: NONE

KEY NOTES

- 1 TREAT BRIDGE DECK WITH METHACRYLATE AND STRIPE.
- 2 REPLACE DAMAGED JOINT SEAL ASSEMBLY

GENERAL NOTES

1. THE CONTRACTOR SHALL PROVIDE A TRAFFIC CONTROL PLAN COMPLYING WITH CURRENT MUTCD REQUIREMENTS AND SIGNED BY A CIVIL ENGINEER REGISTERED IN THE STATE OF CALIFORNIA.
2. THE CONTRACTOR SHALL COORDINATE TRAFFIC CONTROL WITH THE CITY OF SAN JUAN CAPISTRANO.
3. CONSTRUCTION SHALL BE DONE IN A MINIMUM OF TWO PHASES TO ALLOW FOR TRAFFIC DURING CONSTRUCTION.
4. THE CONTRACTOR SHALL ADD MESSAGE BOARDS TWO WEEKS PRIOR TO THE START OF WORK FOR INFORMATIONAL USE AND PUBLIC OUTREACH.
5. THE CONTRACTOR SHALL VERIFY ALL CONTROLLING FIELD DIMENSIONS BEFORE ORDERING OR FABRICATING ANY MATERIALS.
6. PROVIDE TWO PORTABLE CHANGEABLE MESSAGE SIGNS FOR TRAFFIC CONTROL, ONE FOR EASTBOUND TRAFFIC AND THE OTHER FOR WESTBOUND TRAFFIC.
7. UTILIZE BMP'S TO PROTECT RUNOFF OR DRAINAGE INLETS DURING TREATMENT TO PREVENT MATERIAL ENTERING WATERSHED.
8. DUST CONTROL SHALL COMPLY WITH JOB ORDER CONTRACT SPECIAL PROVISION SECTION F-5.
9. PROTECT EXISTING FACILITIES PER JOB ORDER CONTRACT SPECIAL PROVISION SECTION F-7.
10. EXISTING UTILITIES SHALL COMPLY WITH JOB ORDER CONTRACT SPECIAL PROVISION SECTION F-9.
11. EXCEPT WHERE INDICATED OTHERWISE, PROTECT IN PLACE ALL UTILITIES, FACILITIES, AND IMPROVEMENTS.
12. ONCE DECK TREATMENT HAS FULLY CURED, STRIPE DECK TO MATCH ALL EXISTING STRIPING SIZE, COLOR, WORDING AND SYMBOLS.

QUANTITIES

ITEM	QUANTITY
1 BRIDGE DECK TREATMENT	86,600 SQ FT
1 STRIPING (INCLUDING ARROWS)	6,680 LF
2 JOINT SEAL ASSEMBLY	102 LF

60' 0' 60' 120'
SCALE: 1"=60'



MARK	DESCRIPTION	DATE	APPR.

PREPARED UNDER THE RESPONSIBLE CHARGE OF:

moffatt & nichol
4225 E. CONANT ST.
LONG BEACH, CALIFORNIA 90808
TEL. 562.426.9551
FAX 562.424.7489

REGISTERED PROFESSIONAL ENGINEER
CIVIL
No. CE 8024
EXPIRATION DATE 4/1/2019

DATE 4/1/2019

CHARTERED ARCHITECT & ENGINEER
MOFFATT & NICHOL

DESIGNED BY: RA
DRAWN BY: SC
CHECKED BY: OL

DRAWING NO.: 1006503_C-001.dwg
FILE NAME: C-001
PLOT DATE: 4/9/2019
SCALE: AS SHOWN

County of Orange
Public Works

PREPARED BY: **moffatt & nichol**
4225 E. CONANT ST.
LONG BEACH, CALIFORNIA 90808
TEL. 562.426.9551
FAX 562.424.7489

2019 BRIDGE
MAINTENANCE PROJECT

BRIDGE No.
55C0628

SITE PLAN

SHEET

C-001

INDEX 2 OF 2