



Room Areas		
Name	Number	Area
Room	1	1523.26 SF
Room	2	121.37 SF
Room	3	408.32 SF
Room	4	261.13 SF
Room	5	446.02 SF
Room	6	206.57 SF
Room	7	19.14 SF
Room	8	457.49 SF
Room	9	274.03 SF
Room	10	92.41 SF
Room	11	147.59 SF
Restroom	21	109.40 SF
Restroom	22	149.41 SF
Restroom	23	40.08 SF
Restroom	24	40.01 SF

Total Area	
Name	Area
Restroom	338.90 SF
Room	3957.33 SF
Grand total	4296.22 SF


No.	Description	Date

JWA ARFF Firehouse BUILDING 366 Exhibit

Project number	
Date	10-3-2022
Drawn by	J. PEDRETTI
Checked by	E. MEDINA



Scale	1/8" = 1'-0"
-------	--------------

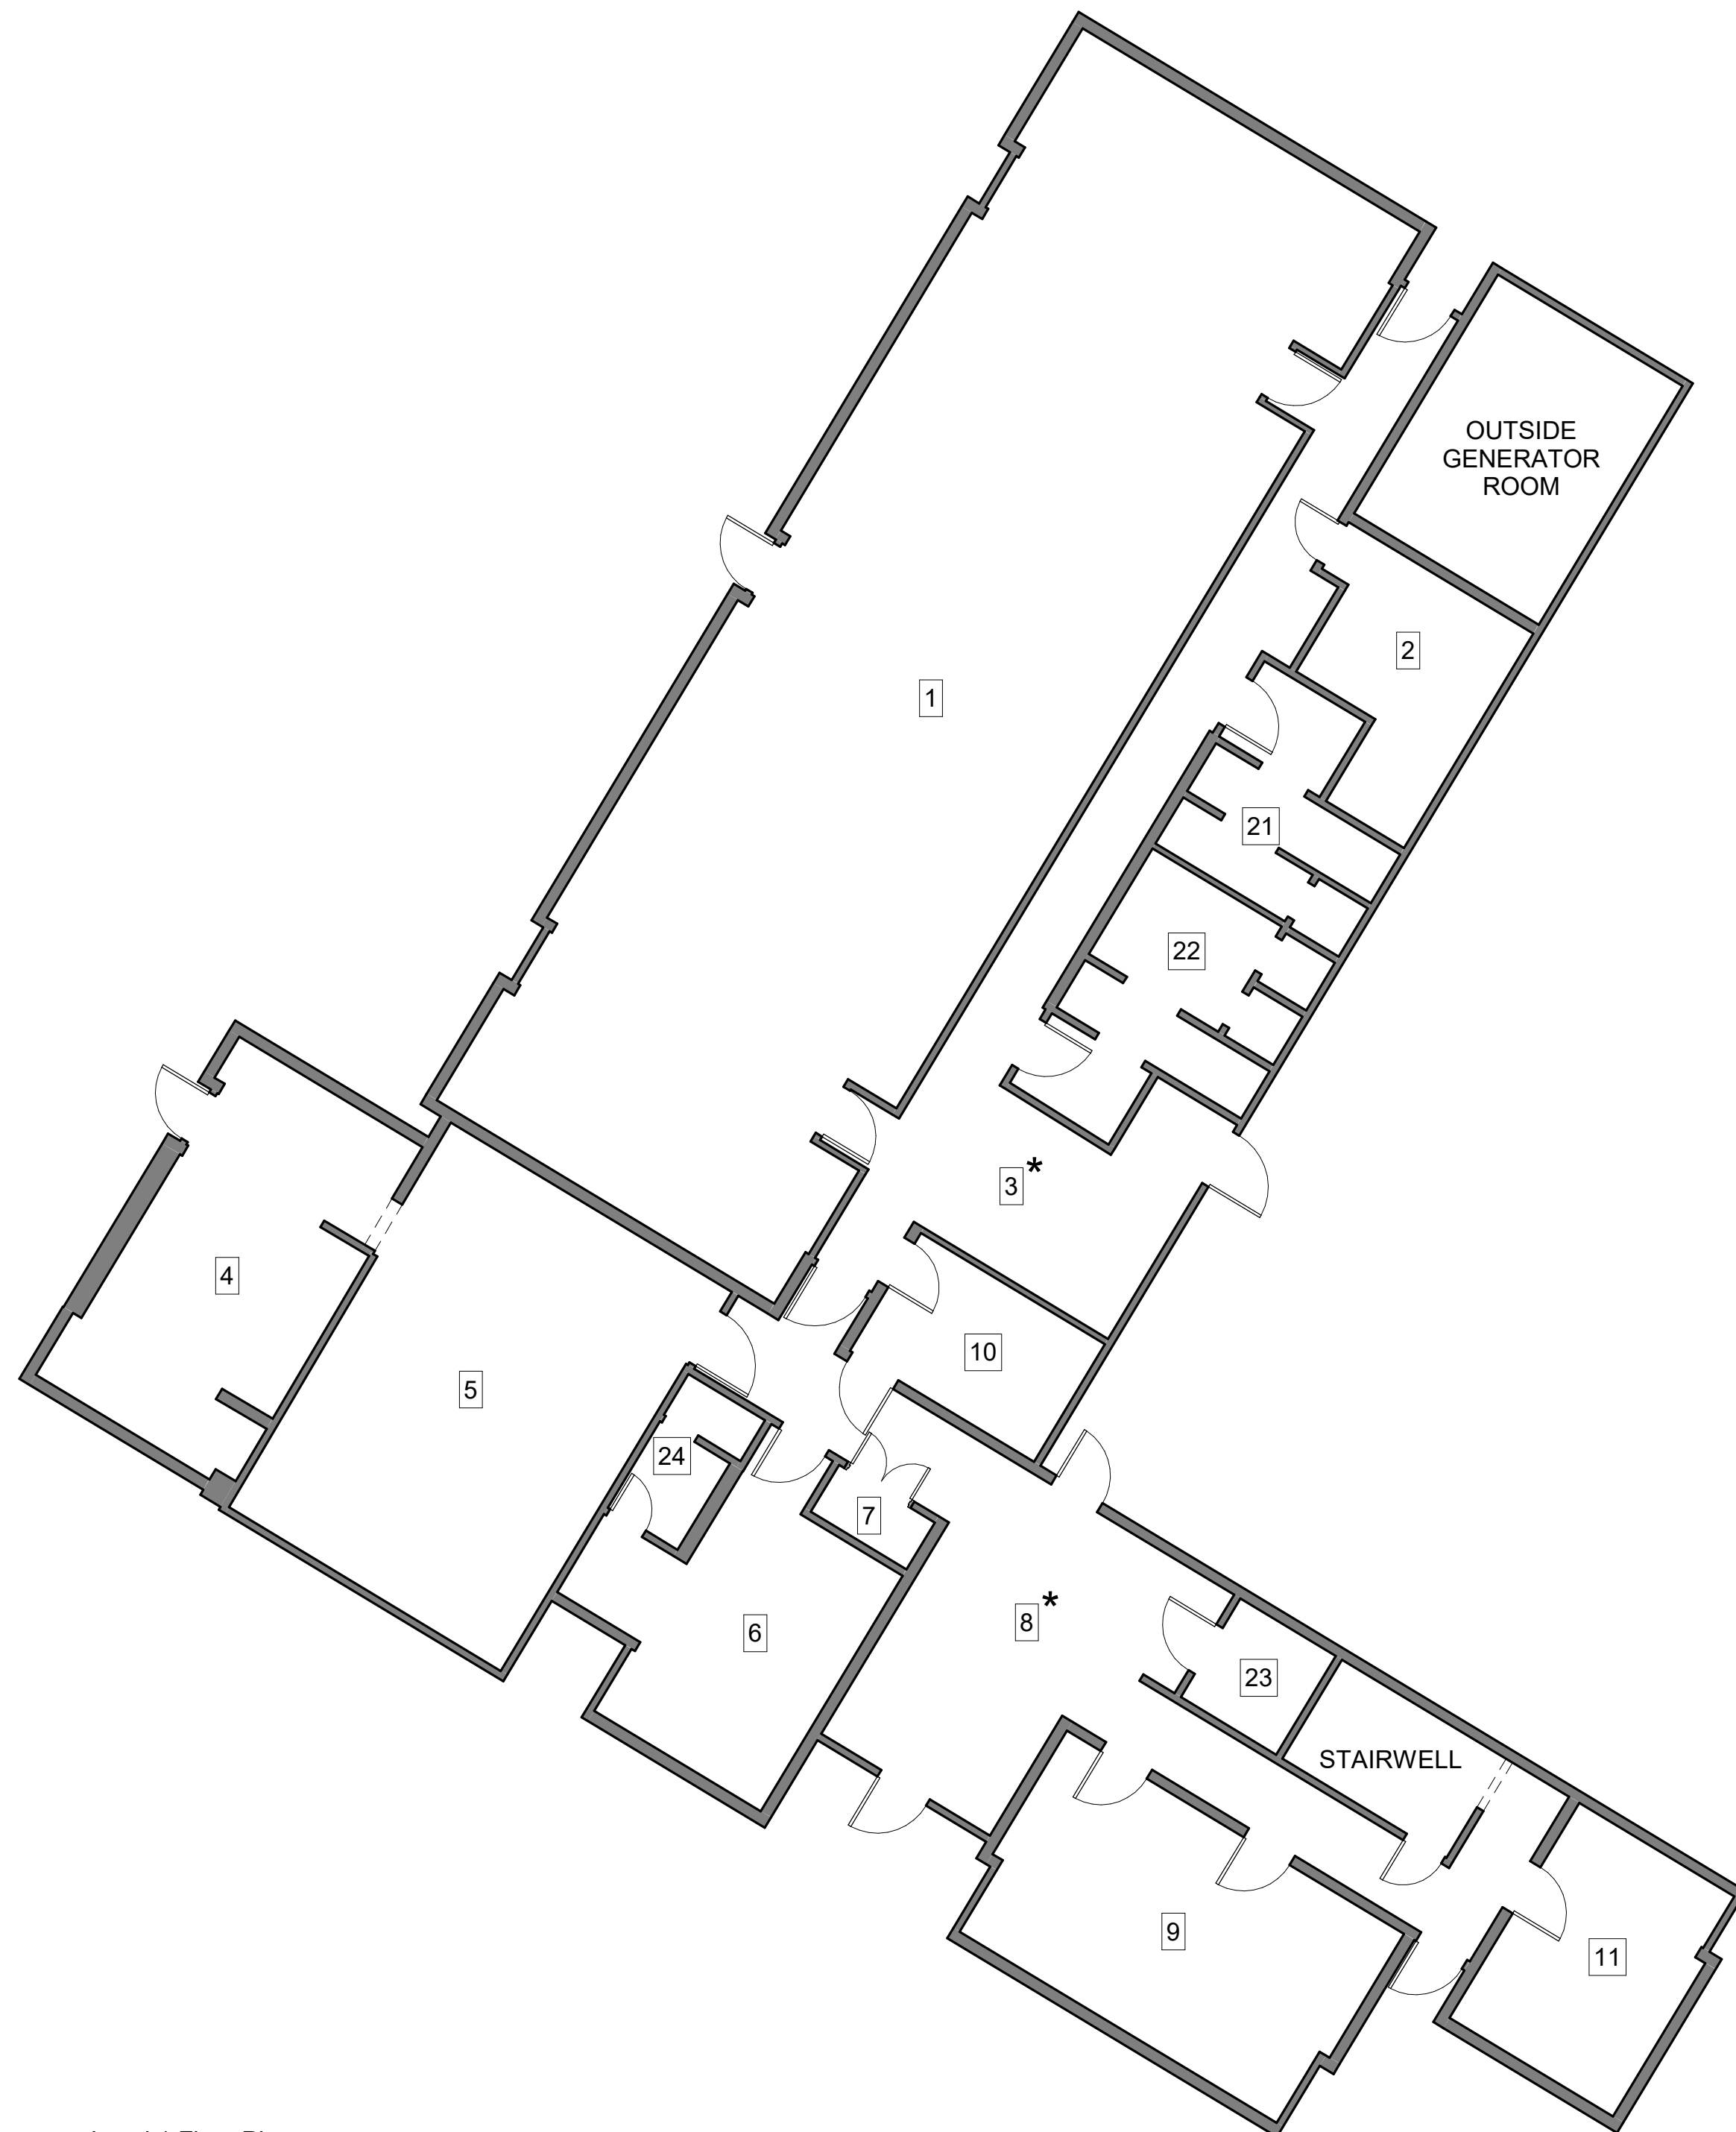

0 2 4 6 11 16
SCALE: 1/8"=1'-0"

① Level 1 Floor Plan
1/8" = 1'-0"

* ROOMS 3 AND 8 INCLUDE THE ADJACENT
HALLWAYS IN THE AREA CALCULATIONS