
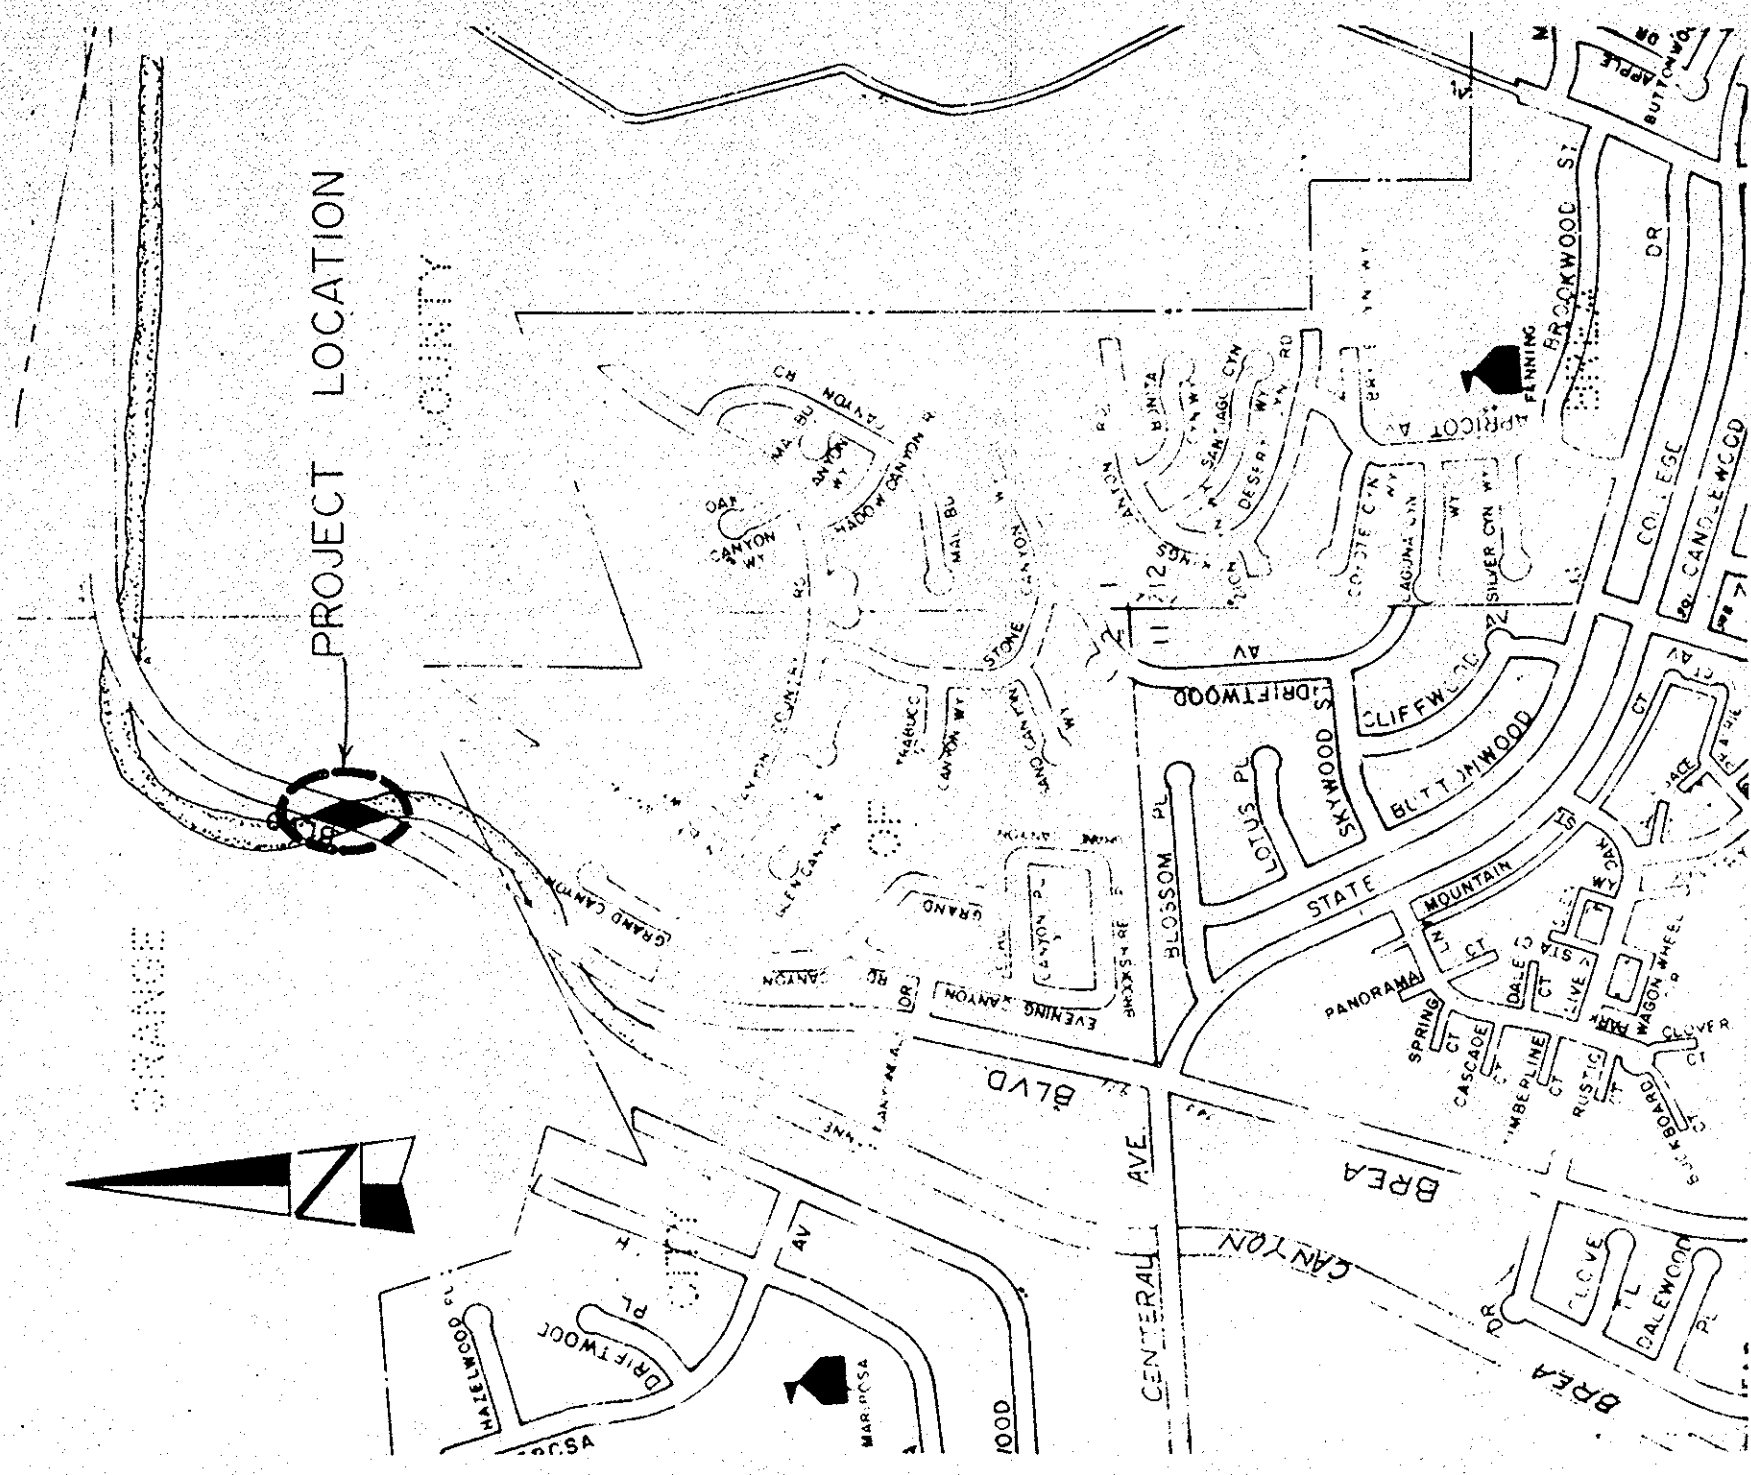


**ORANGE COUNTY
ENVIRONMENTAL MANAGEMENT AGENCY**

SANTA ANA, CALIFORNIA
M. STORM , DIRECTOR

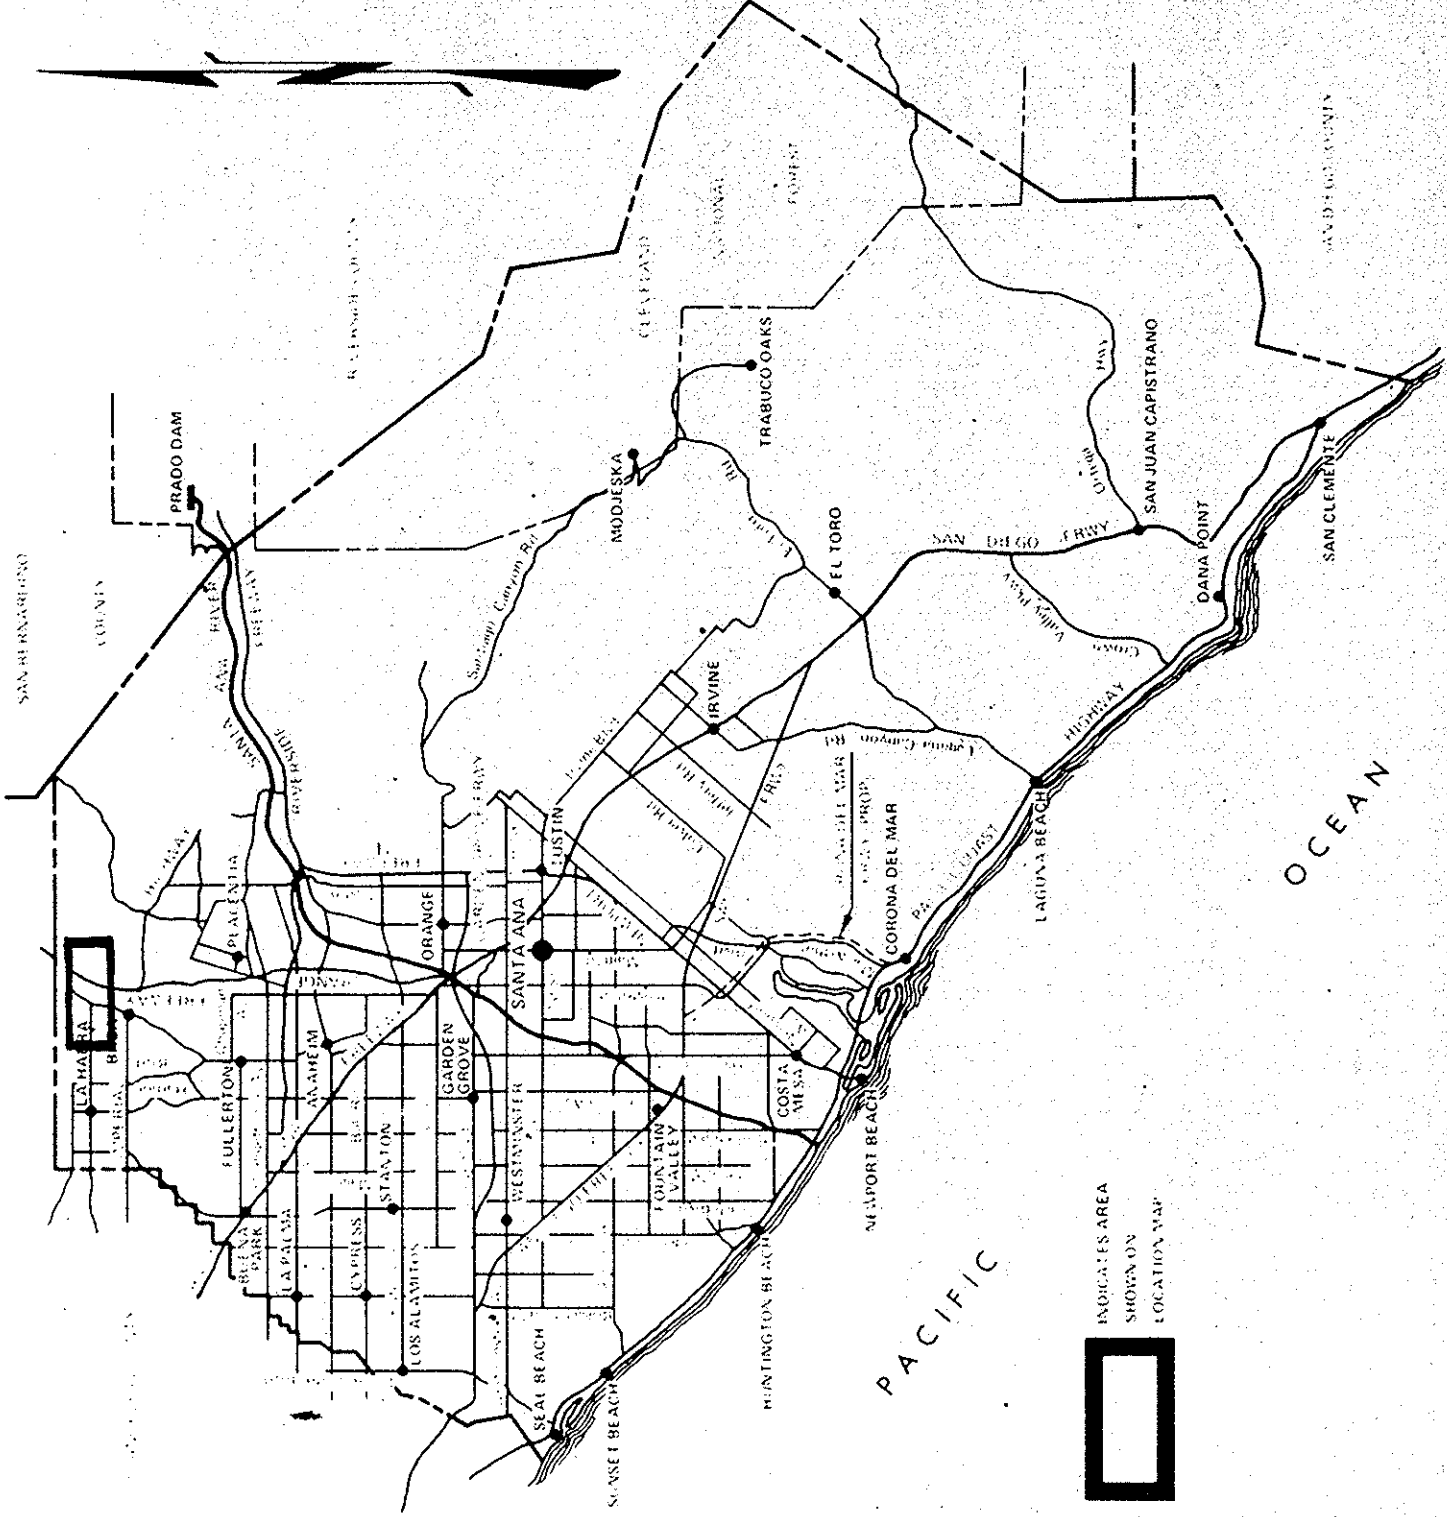

PLANS FOR RESTORATION OF BREA BLVD. BRIDGE APPROACHES AT BREA CANYON CHANNEL

SHEET	INDEX OF SHEETS	DESCRIPTION
1	TITLE SHEET.	
2	PLAN AND PROFILE ROAD CONSTRUCTION.	
3	CHANNEL PLAN AND PROFILE.	
4	R.C. RECTANGULAR CHANNEL SCHEDULE AND DETAILS.	
5	ELEVATION VIEWS OF WINGWALLS.	
687	CHANNEL CROSS SECTIONS.	

UTILITY		PHONE NO.	
SHELL OIL CO.	213-427-2314	ROGER WOOD	
	714-991-9200	LEWIS COERT	
MOBIL OIL CO.	213-941-8751	BILL HENSLEY	
BREA CANYON OIL CO.	714-529-3242	ERNIE JOHNSON	
PACIFIC TELEPHONE	714-776-0065	AL CASHEN	
WASTE WATER DISPOSAL CO.	714-525-4373	SCOTT TEMPLE	
UNDERGROUND SERVICE ALERT (U.S.A.)	1-800-422-4133		
METROPOLITEN WATER DISTRICT	213-626-4282	RUSS CAMPBELL	
SOUTHERN CAL. EDISON	714-835 3833	V. GICHOSKI	

BENCH MARK:
TBM: HIGHPOINT OF TOP OF
CURB OF U/S N/WLY WING -
WALL (EL. 409.77) AS PER
1929 DESIGN PLANS FOR BREA
CANYON ROAD, SHEET 18 OF 22

BASIS OF BEARING:
CENTER LINE OF
BRIDGE N 25° 09' 00" E
AS BASIS OF BEARING.

[illegible]

W. O. NO. 27187
DWG. NO. 9(13123)

SHEET 1 OF 7

BR-2 Thomas: 709-B4
(55C-122)