


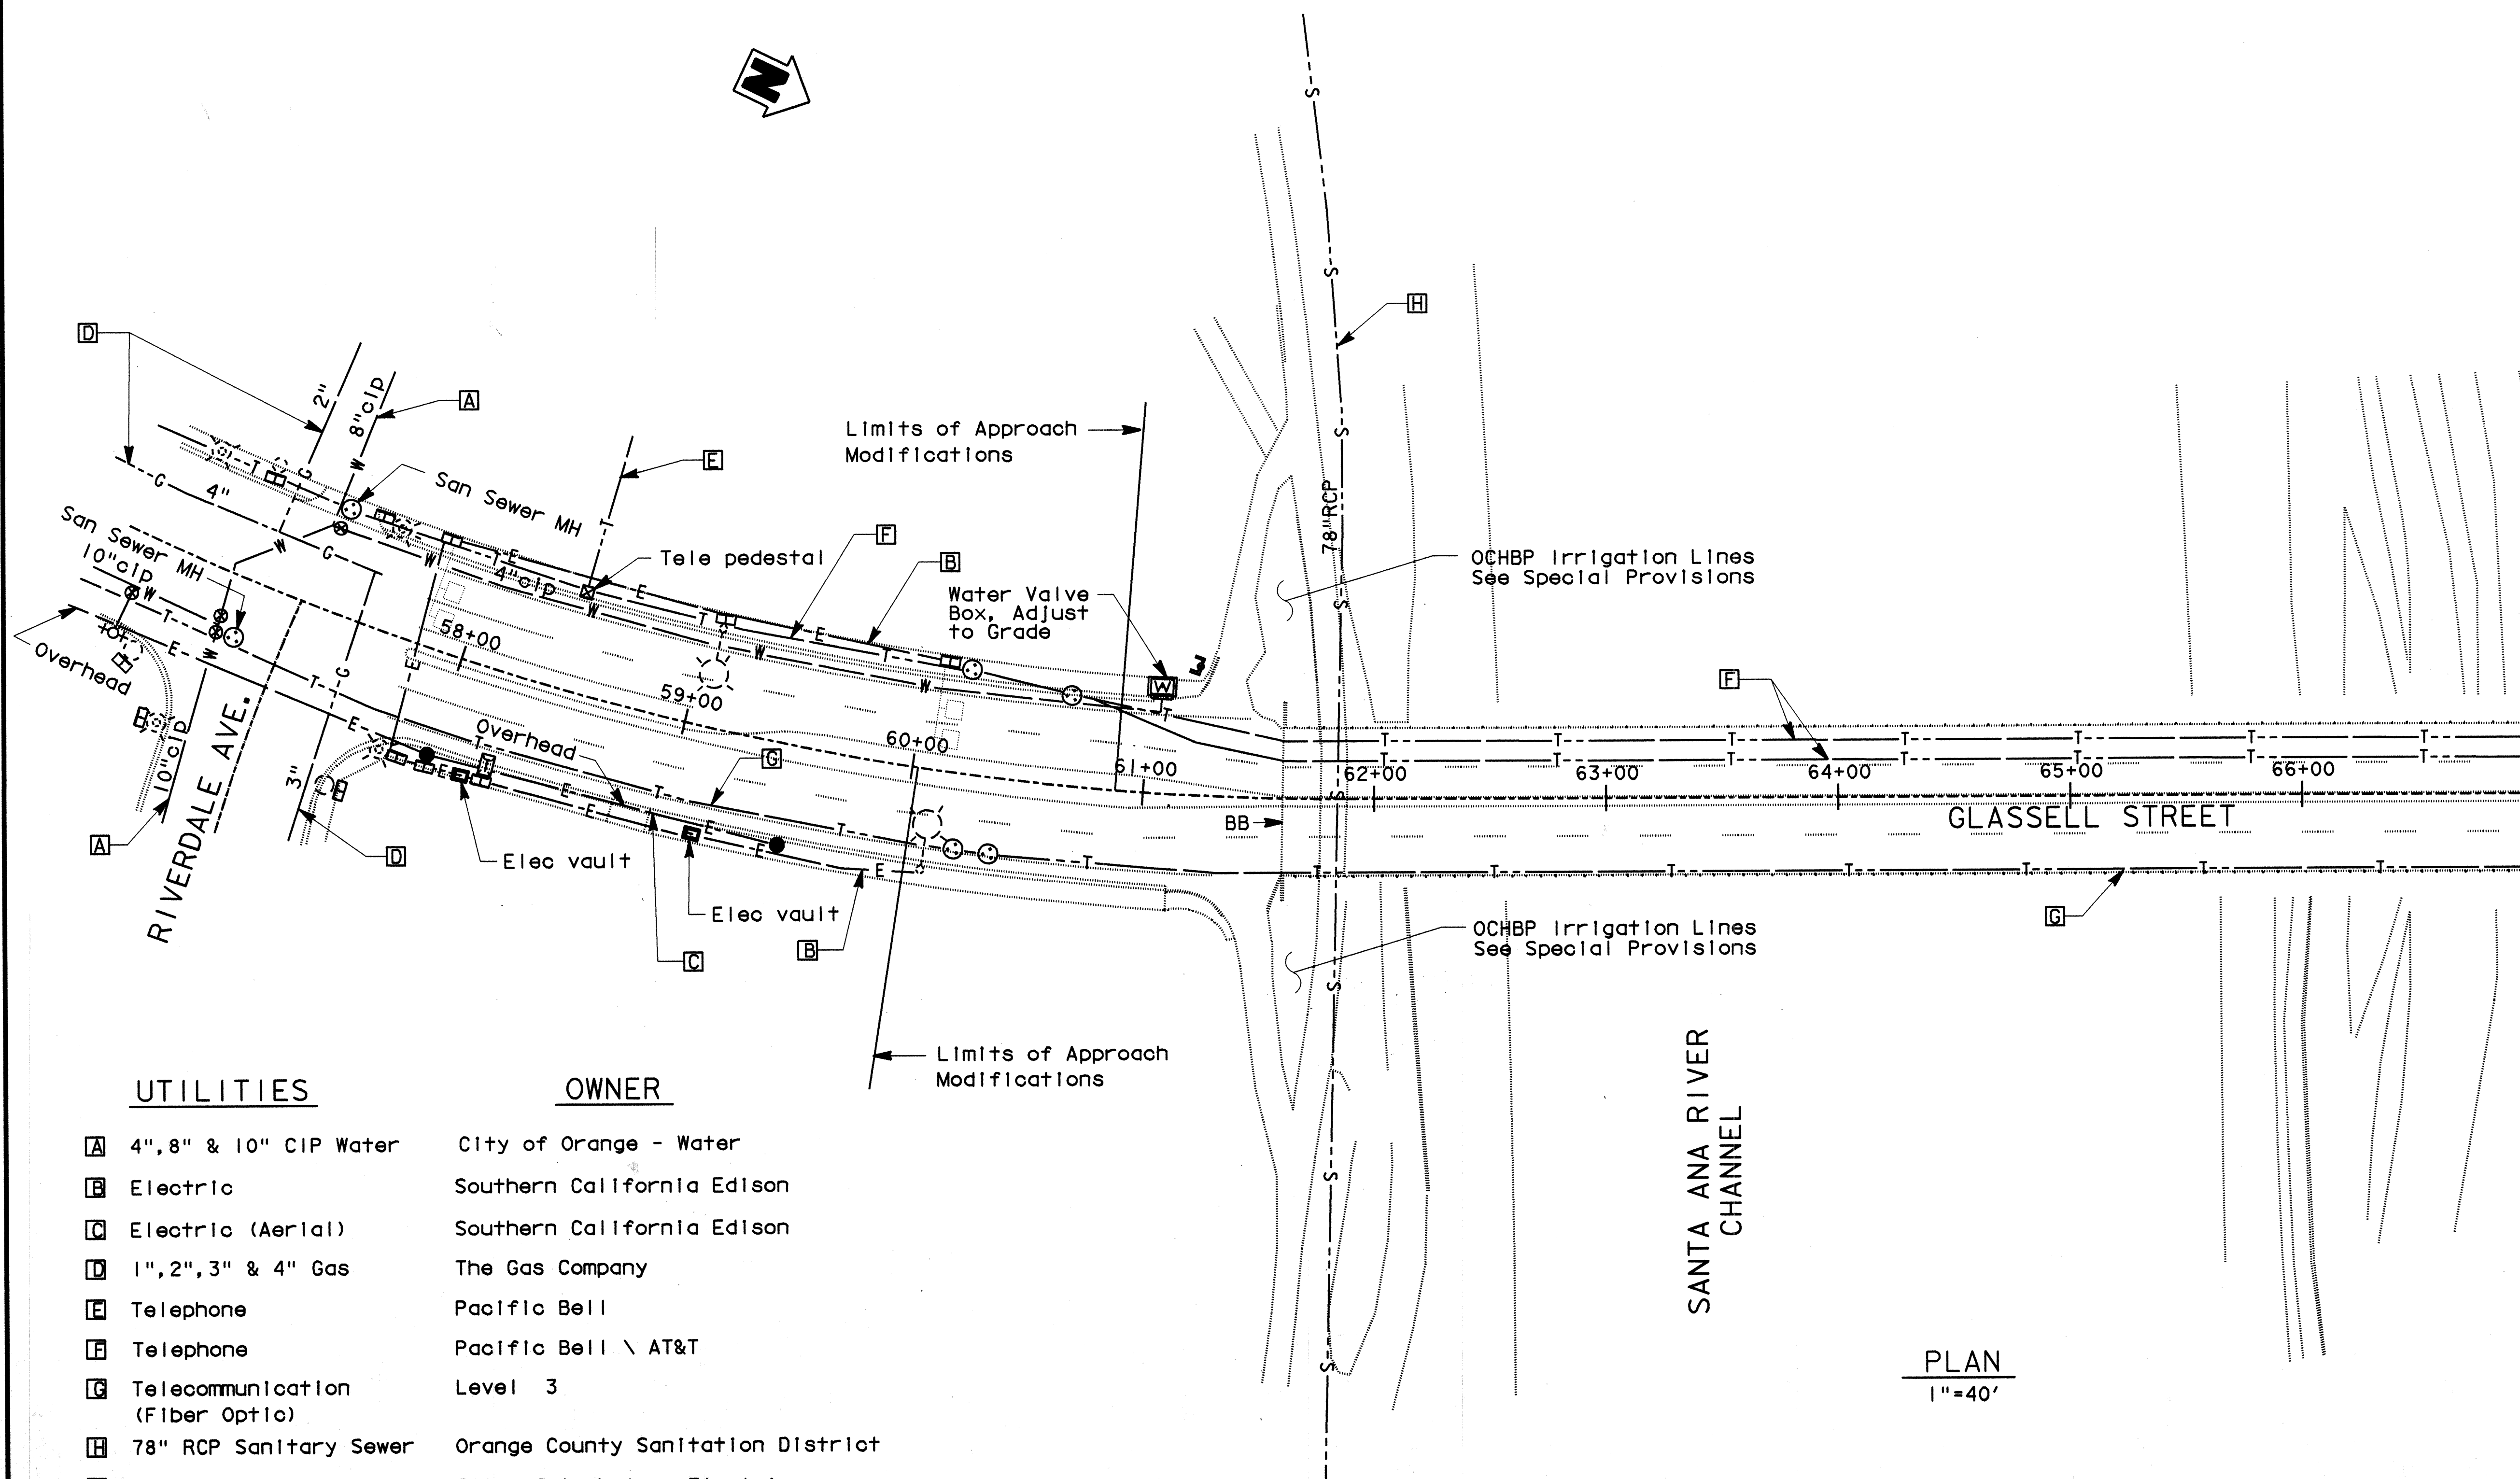

UTILITIES

OWNER

[A] 4", 8" & 10" CIP Water	City of Orange - Water
[B] Electric	Southern California Edison
[C] Electric (Aerial)	Southern California Edison
[D] 1", 2", 3" & 4" Gas	The Gas Company
[E] Telephone	Pacific Bell
[F] Telephone	Pacific Bell \ AT&T
[G] Telecommunication (Fiber Optic)	Level 3
[H] 78" RCP Sanitary Sewer	Orange County Sanitation District
[I] Electric	City of Anaheim - Electric
[J] Electric (Aerial)	City of Anaheim - Electric
[K] 10" & 12" CIP Water	City of Anaheim - Water
[L] Fiber Optic Line (See Note 1)	Orange County Water District

NOTES

1. Orange County PFRD will make potholing results available to the Contractor.
2. All utilities to be protected in place unless otherwise noted.

PLAN
1"=40'

LEGEND

- ⊙ Manhole
- ⊗ Water valve
- ⊕ Fire hydrant
- Pull box
- Power pole
- Traffic signal pole
- ⊗ Traffic signal pole w/light
- ⊙ Street light
- ⊕ Water pressure reducer
- Traffic control box
- ⊕ Electrical vault
- ⊗ Telephone pedestal

MATCH LINE STA 67+00
SEE UTILITY PLAN NO. 2 SHEET



200 E. SANDPOINTE AVENUE
SUITE 200
SANTA ANA, CALIFORNIA 92707

ORANGE COUNTY PUBLIC FACILITIES AND RESOURCES DEPARTMENT	
GLASSELL STREET BRIDGE WIDENING OVER SANTA ANA RIVER	
UTILITY PLAN NO.1	
DESIGNED: J. FRICKE	SHEET 31 OF 70
DRAWN: J. KUMAR	CHECKED: P. SUNDARATHAN
SCALE: AS SHOWN	DATE: 7/18/02
DRAWING NO.	

MARK	DATE	DESCRIPTION
REVISIONS		
PREPARED UNDER RESPONSIBLE CHARGE OF:		
DATE: 7/19/02		