
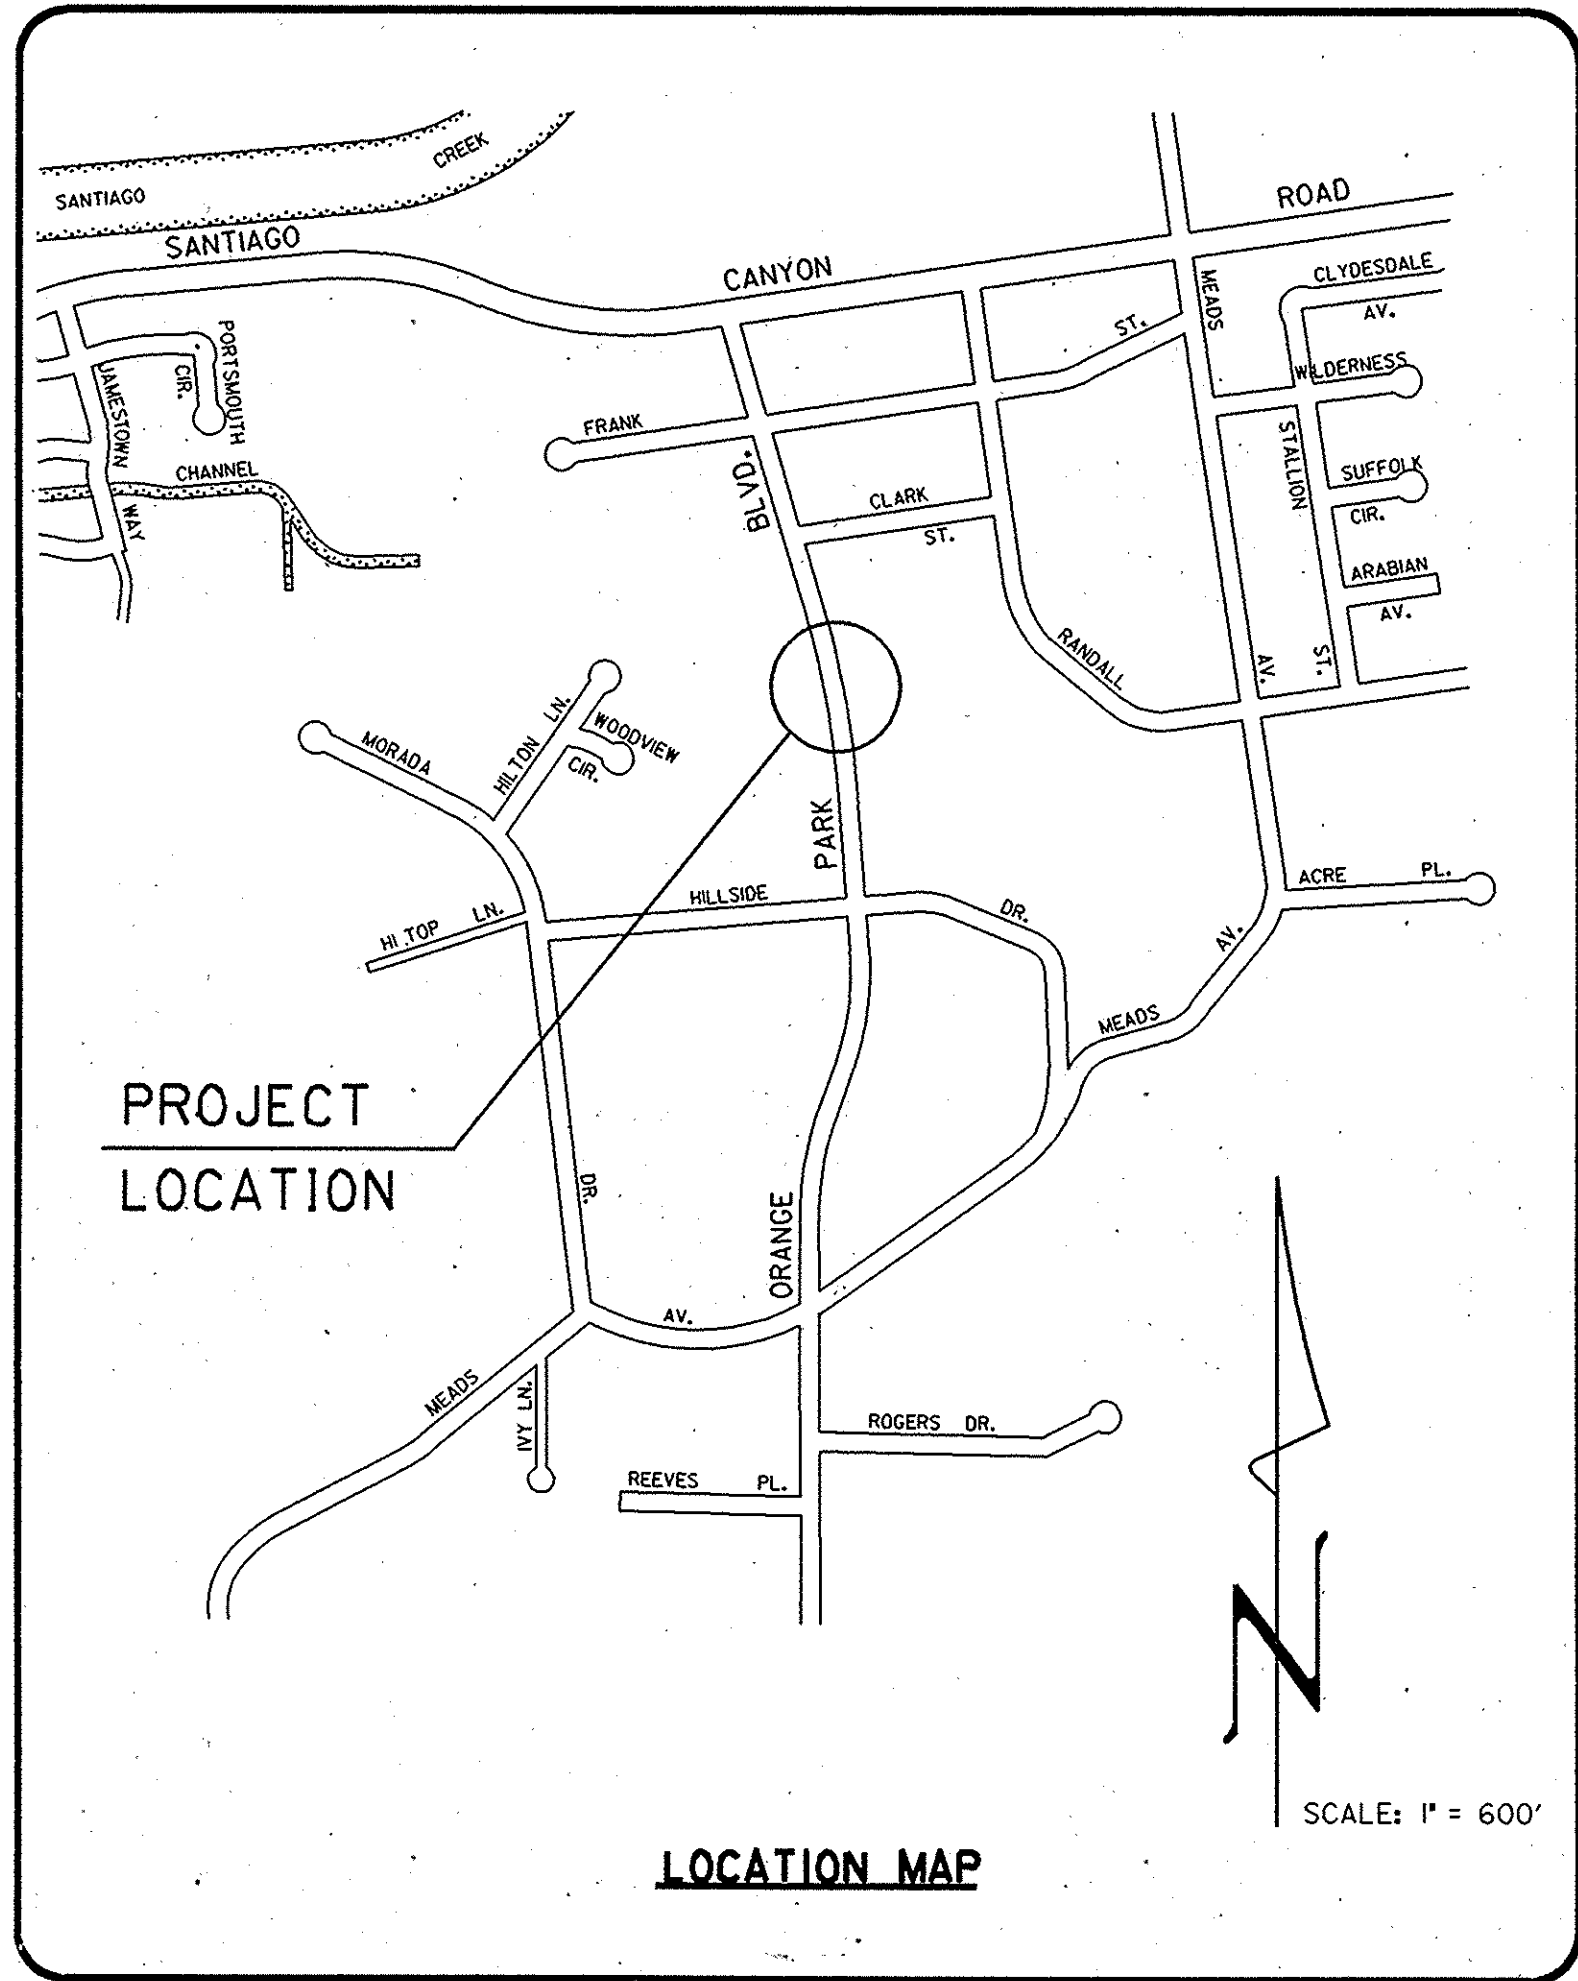


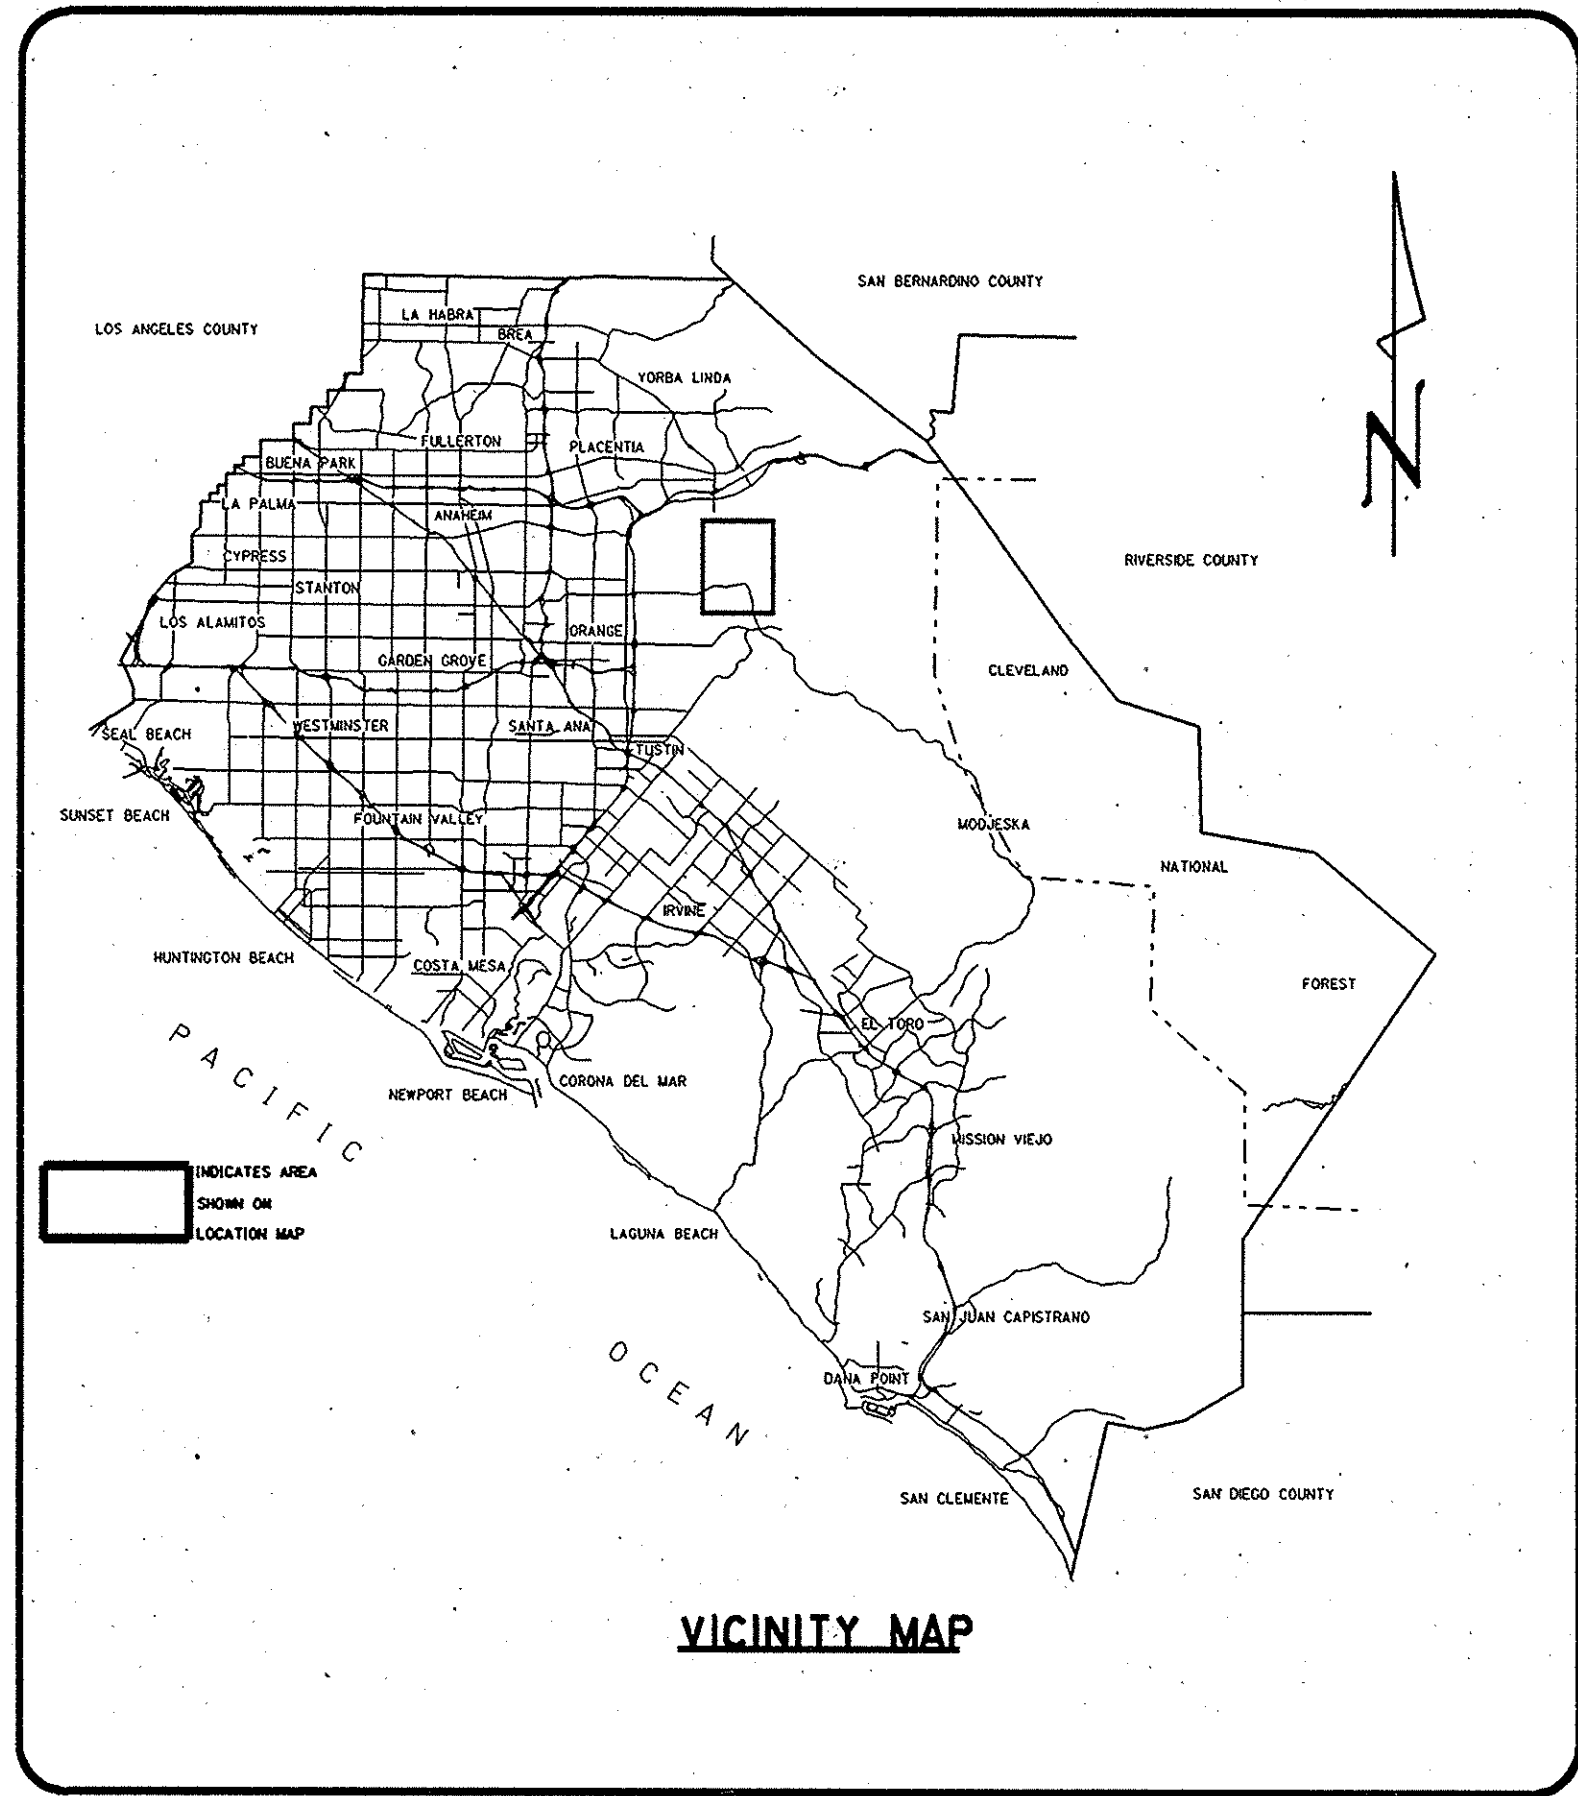


ORANGE COUNTY
ENVIRONMENTAL MANAGEMENT AGENCY
SANTA ANA, CALIFORNIA
MICHAEL M. RUANE, DIRECTOR

PLANS FOR CONSTRUCTION OF
ORANGE PARK BOULEVARD
STORM DRAIN
at
HANDY CREEK
(E08S06)

APRIL 1991

FUNDED BY: LOCAL DRAINAGE FUNDS

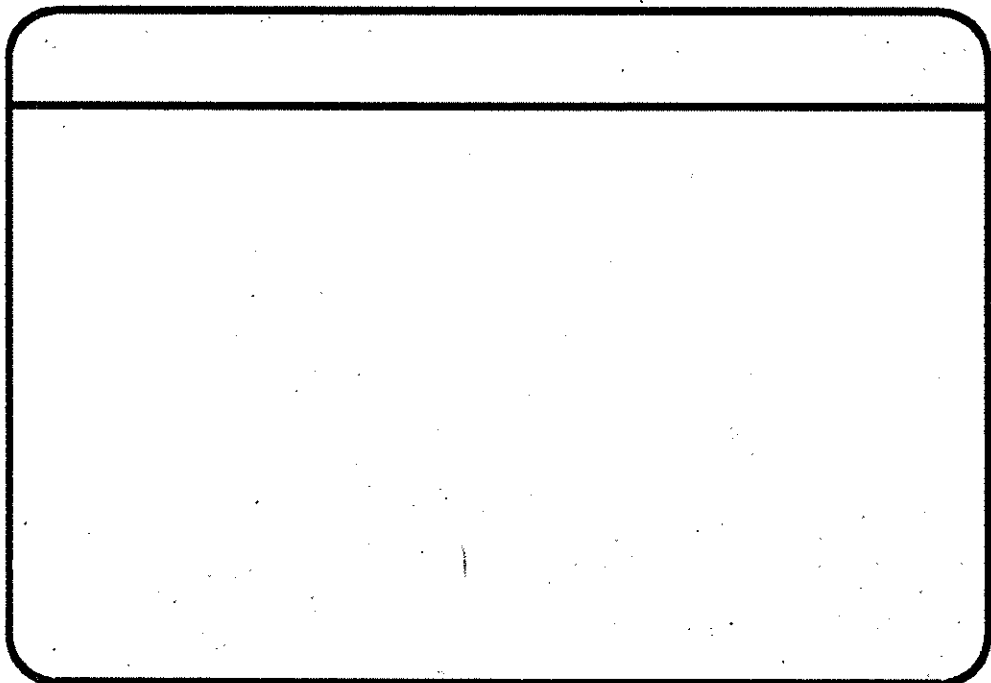

EMA - PUBLIC WORKS

SUBMITTED: *Vincent Roale* ROAD DESIGN CHIEF DATE *4-8-91*

RECOMMENDED: *A. Williams* DESIGN DIVISION MANAGER DATE *4-8-91*

APPROVED: *H. Nakasone* DIRECTOR OF PUBLIC WORKS DATE *4-9-91*

DEVIATION TO COUNTY ORD.
NO. 63.0322, 1961:

Coverage over pipe less than 30".

INDEX OF SHEETS	
SHEET	DESCRIPTION
1	TITLE SHEET
2	PLAN AND PROFILE
3	DETAILS

UTILITY OWNER	PHONE NO.	CONTACT
SOUTHERN CALIF. GAS CO.	1-714-634-3122	JOHN GILPIN
SOUTHERN CALIF. EDISON CO.	1-714-634-3122	BILL VANDERZIEL
ORANGE PARK ACRES MUTUAL WATER CO.	1-714-538-4201	MIKE BULL
PACIFIC BELL	1-714-259-4473	STEVE RANDALL
COUNTY SANITATION DISTRICTS	1-714-962-2411	RUSS WOLD
UNDERGROUND SERVICE ALERT	1-800-422-4133	

BENCH MARK: 3L 45 79

ON THE NORTH SIDE OF SANTIAGO CYN. RD., 0.1 MI W/O ORANGE PARK BLVD., DIRECTLY N/O SALEM LUTHERAN CHURCH, ON EAST SIDE OF A ROAD GOING NORTH TO HOUSE #6405 46.8' FROM CENTERLINE OF A.C. PAVEMENT OF THIS ROAD, 48.2' N/O CENTERLINE SANTIAGO, 99' E/O PP #245624E, AT THE TOE OF A CUT BANK, ON LINE WITH POWER POLES EAST, A CONCRETE POST 4" ABOVE GROUND, WITH PADDLEBOARD SET 1.6' TO THE NORTH.

1978 ADJUSTMENT ELEVATION: 437.712

BASIS OF BEARINGS:

CENTERLINE OF ORANGE PARK BLVD. NORTHERLY OF STA. 12+48.67 TO BE TAKEN AS N17°00'47"W.

NO.	DESCRIPTION	SHT.	APPROVED	DATE
REVISIONS				

W. O. NOC09828
DWG. NO.

SHEET 1 OF 3