

ORANGE COUNTY
ENVIRONMENTAL MANAGEMENT AGENCY

SANTA ANA, CALIFORNIA
MICHAEL M. RUANE, DIRECTOR

PLANS FOR CONSTRUCTION OF

ALISO CREEK BIKE TRAIL BRIDGE

AT
SYCAMORE PARK

SEPTEMBER 1991

FUNDED BY: ORANGE COUNTY DEVELOPMENT AGENCY 1989 BOND ISSUE

EMA - PUBLIC WORKS

HARBORS BEACHES AND PARKS

APPROVED:

Samuel J. May

8-20-91
DATE

SUBMITTED: March 1, 2008 8-21-9

SUBMITTED: March 1, 2008 8-21-9

RECOMMENDED: *F. W. Williams*

RECOMMENDED: *F. W. Williams*

APPROVED: William L. Spurr 8-23-91

APPROVED: William L. Spurr 8-23-91


ORANGE COUNTY DEVELOPMENT AGENCY

RECOMMENDED: L.P. Phan
MANAGER
HOUSING/COMMUNITY DEVELOPMENT



APPROVED: *Bob Koo* DATE _____

DIRECTOR OF HOUSING AND REDEVELOPMENT

DIRECTOR OF HOUSING AND REDEVELOPMENT DATE

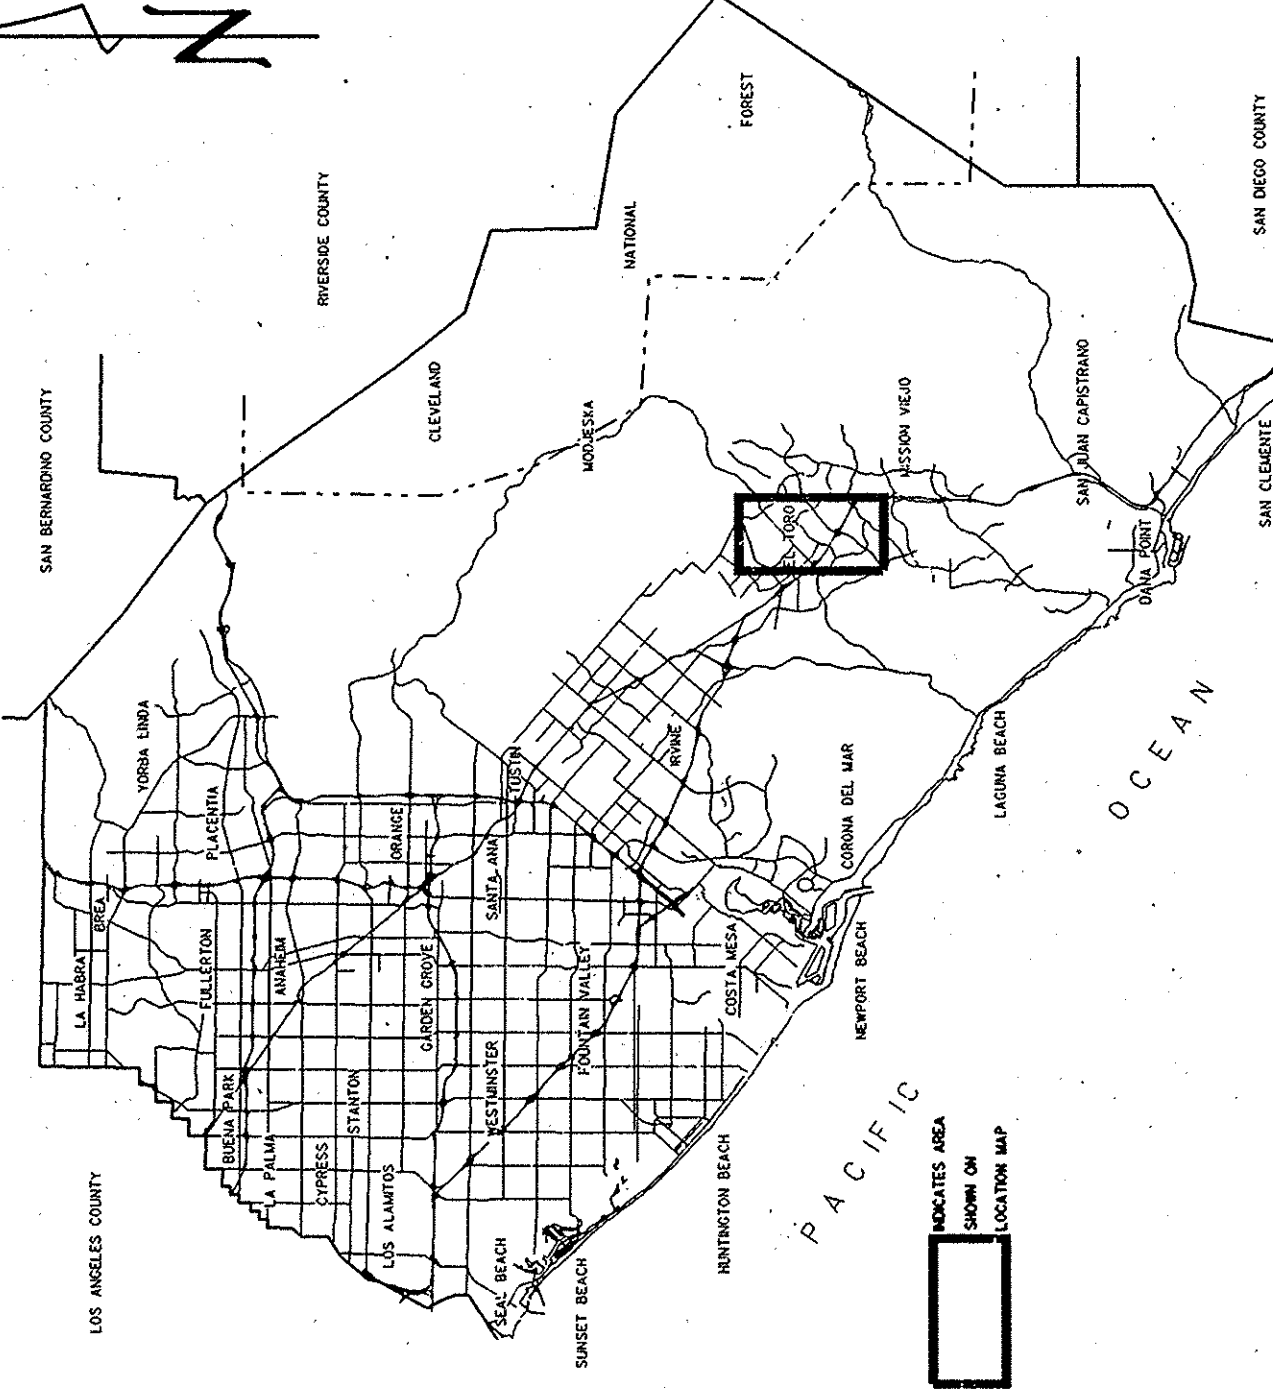

VICINITY MAP

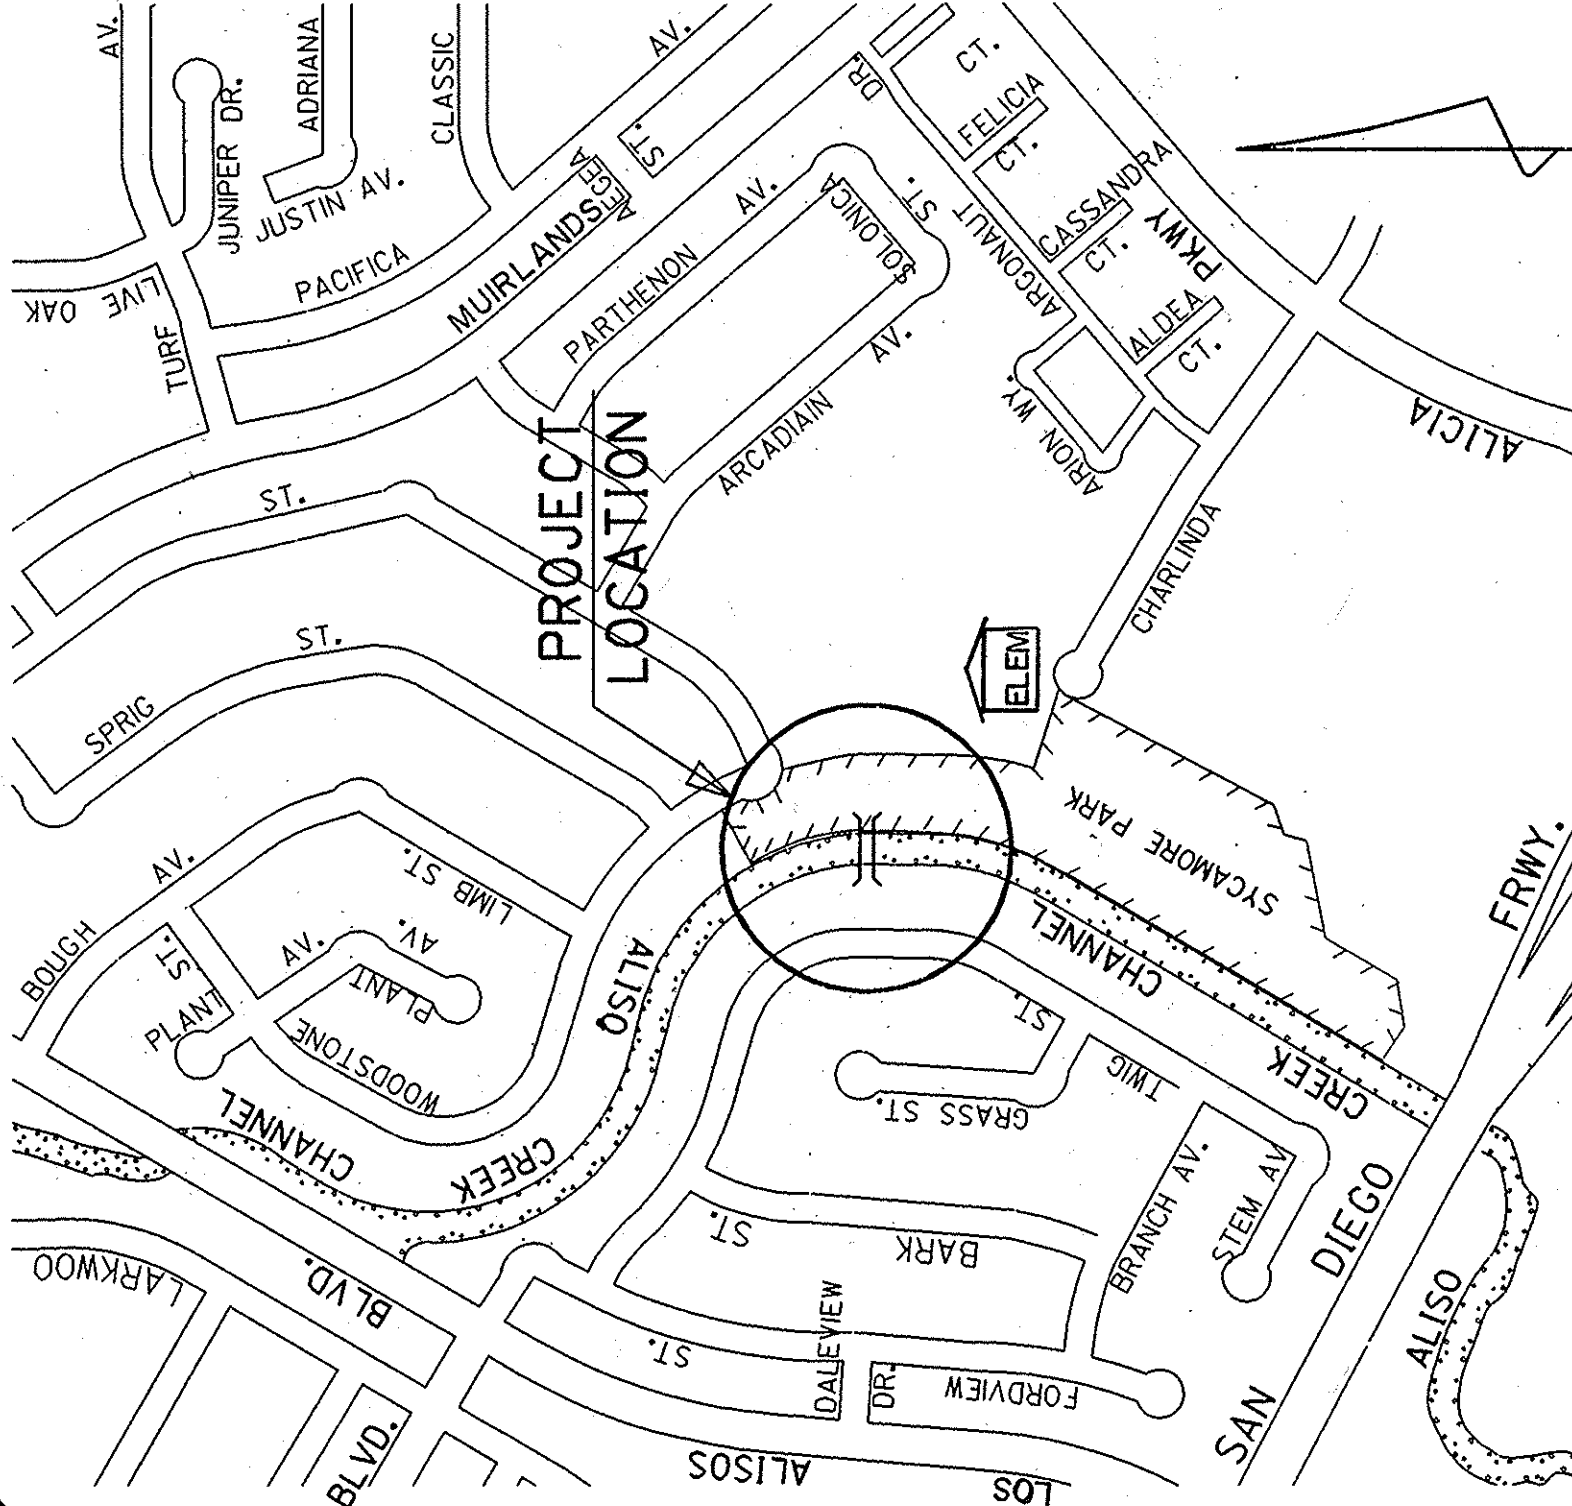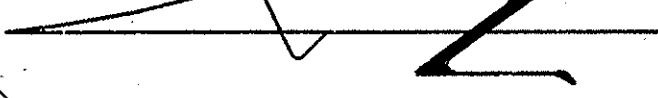

LOCATION MAP

SCALE: 1"=5000

INDEX OF SHEETS	
SHEET	DESCRIPTION
1	TITLE SHEET
2	PARK WALKWAY AND CHANNEL MAIN
	ROAD - PLAN AND PROFILE
3	GENERAL PLAN
4	ABUTMENT
5	TYPICAL SECTION AND DETAILS
6	SOIL BORINGS

UTILITY	OWNER	PHONE NO.	CONTACT
S.O.	CALIFORNIA EDISON CO.	(714) 458-4410	LARRY SOVI

UNDERGROUND SERVICE ALERT
1-800-422-4133

BENCH MARK: 3HH-4-77

ABOUT 320 FEET NORTHEASTLY ALONG ALICIA HWY.
FROM THE NORTH END OF THE EAST BANISTER
OF THE BRIDGE OVER THE SAN DIEGO HWY TO
THE OFFRAMP, GO 65 FEET ETL'N ON THE OFF-
RAMP TO THE EAST SIDE OF ALICIA HWY,
TO A CATCH BASIN ON THE NORTH SIDE OF THE
OFFRAMP SET ON THE TOP, 1 FOOT EAST OF THE
SOUTHWEST CORNER OF A 3.3 FOOT BY 7.5 FOOT
CONCRETE CATCH BASIN LEVEL WITH THE CURB
SET WITH EPOXY. NO WITNESS POST SET.
ADJ. 1976 EL. 407.963

BASIS OF BEARINGS

Q OF ALISO CREEK (JØI) BEING
N06°30'00"E PER JØI-701-2-A.

[illegible]

W. O. NO. D89405
DWG. NO.

SHEET 1 OF 6