
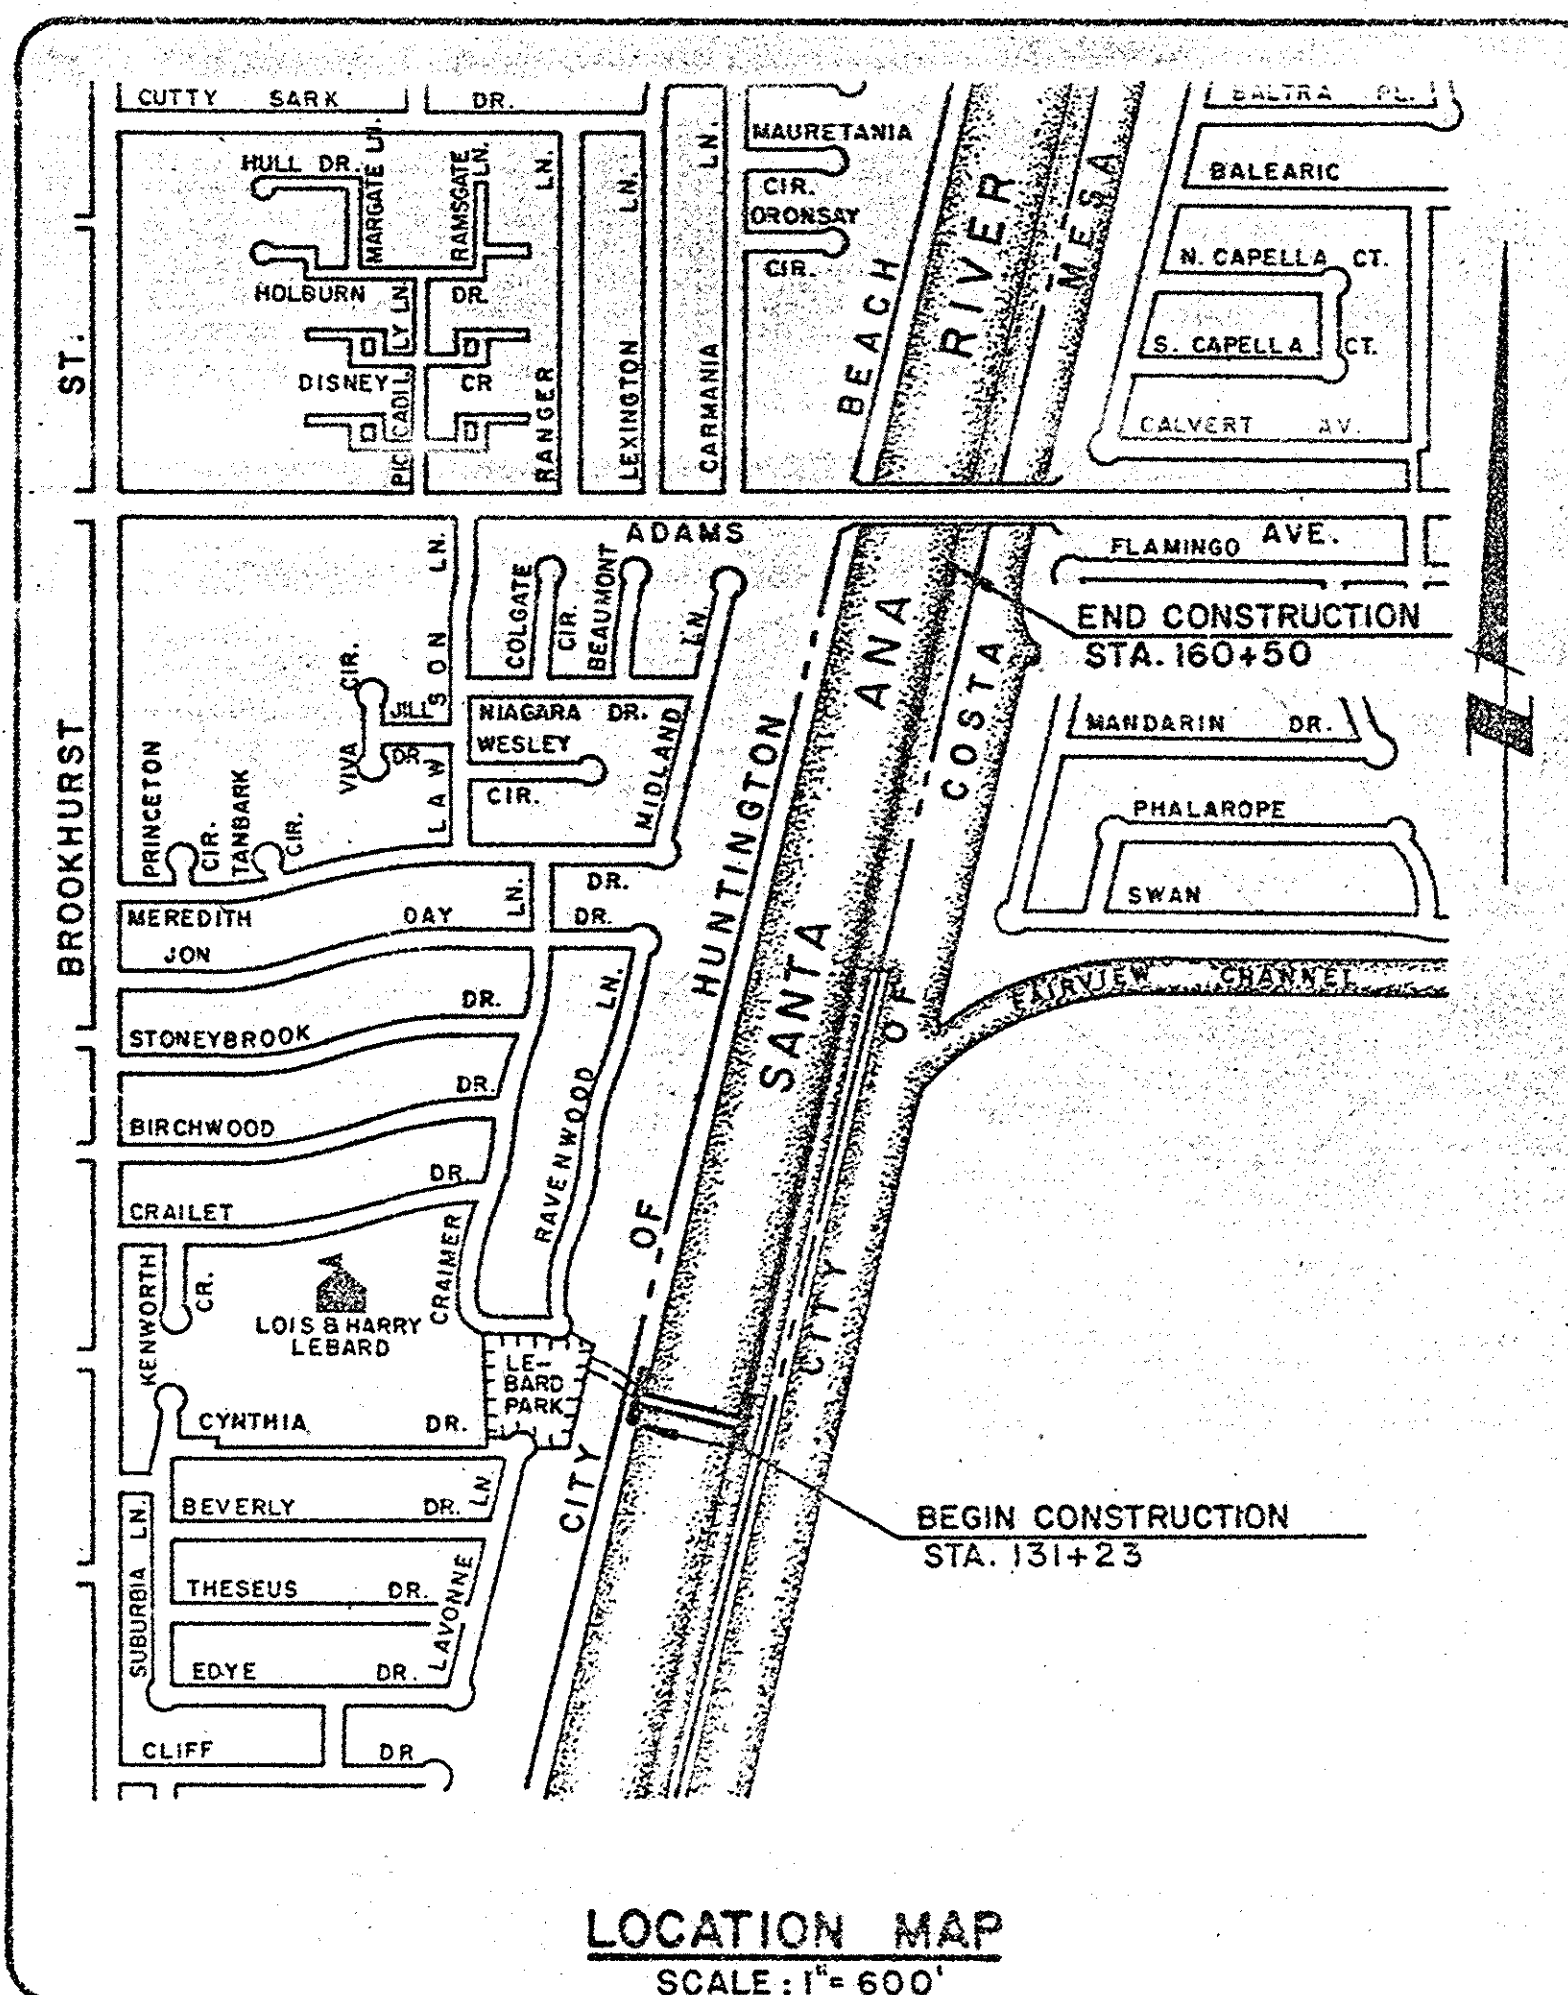


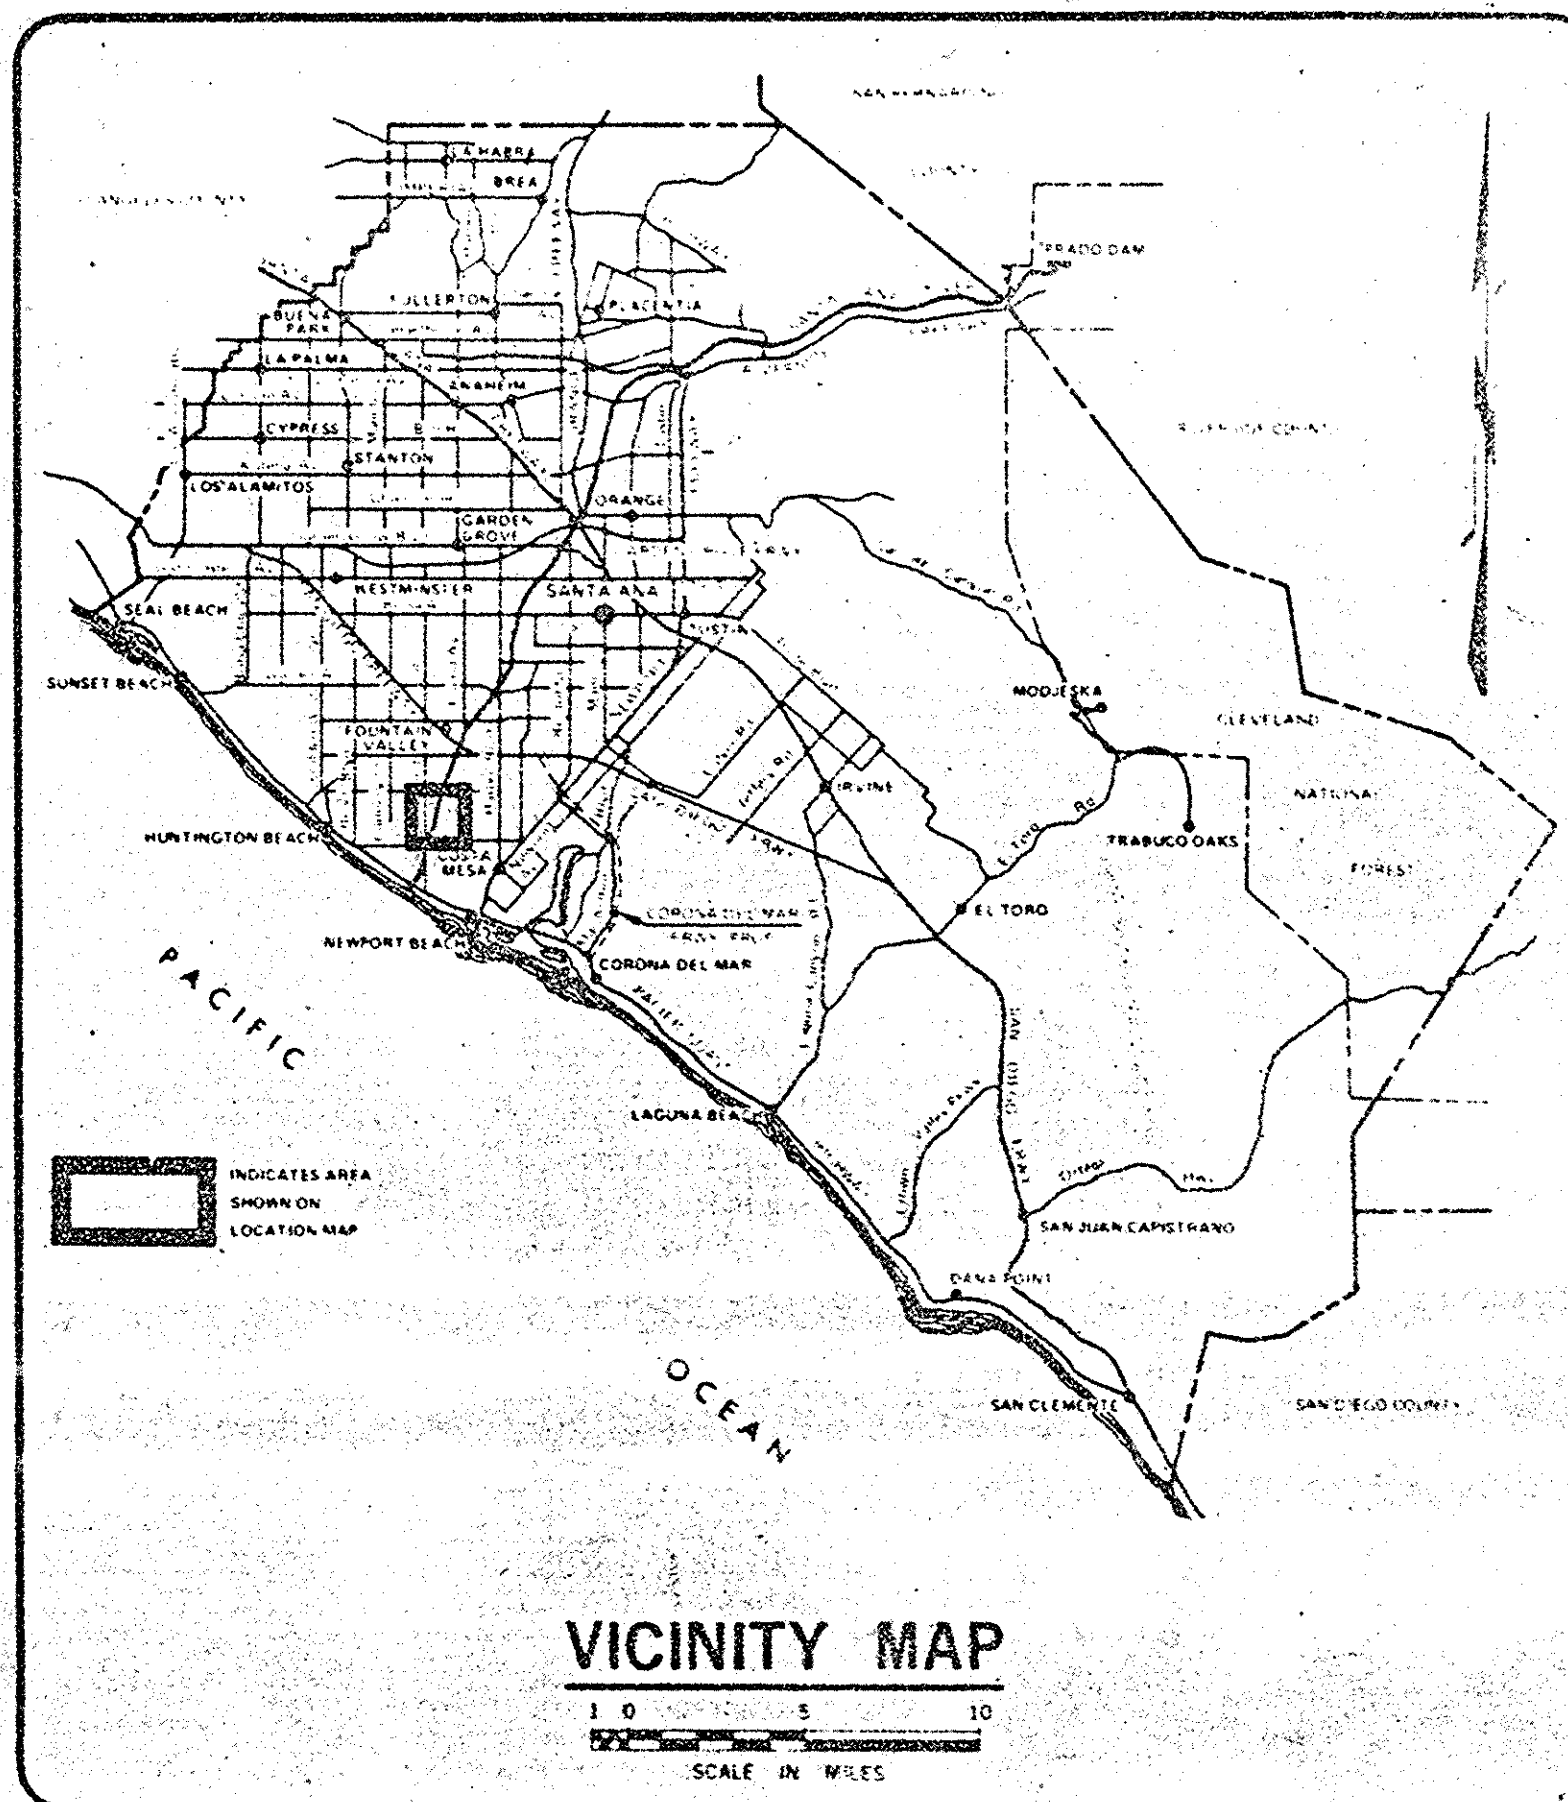

ORANGE COUNTY ENVIRONMENTAL MANAGEMENT AGENCY

SANTA ANA, CALIFORNIA
M. STORM, DIRECTOR

PLANS FOR CONSTRUCTION OF

SANTA ANA RIVER BIKE TRAIL

FROM
LEBARD PARK
TO
ADAMS AVENUE

APRIL 1985

FUNDED BY: SB821 GRANT FUNDS

EMA-PUBLIC WORKS

DESIGNED BY *J.R. Johnson* 3-20-85
R.C.E. 21572

CHECKED BY *William* 3/24/85

APPROVED BY *Ed. Nelson* 3-24-85

INDEX OF SHEETS

SHEET	DESCRIPTION
1	TITLE SHEET
2	PLAN AND PROFILE
3	BRIDGE DETAILS
4	ABUTMENT AND PIER DETAILS
5	MISCELLANEOUS DETAILS
6	PILING DETAILS

UTILITY

PHONE NO.

UNDERGROUND SERVICE ALERT (800) 422-4133
COUNTY SANITATION DISTRICTS (714) 962-2411
OF ORANGE COUNTY
(MR. BUD FREY)

BENCH MARK O.C.S. IL-42-81
NEAR THE INTERSECTION OF INDIANAPOLIS
8' TOP OF W. LEVEE OF S.A. RIVER; 15' W. OF
W. EDGE OF AC PYMT OF LEVEE RD; 40' S.
OF S. EDGE OF AC BIKE RAMP; 22' W. OF TOP
OF PAVED SLOPE ON INSIDE OF W. LEVEE;
261.8' S. OF LINE MADE BY 4 S. LEGS OF 2
STEEL POWER LINE TOWERS.
ELEV 27.107 1981 ADJ.

BASIS OF BEARING
IN ACCORDANCE WITH A SURVEY BY
FLYNN AND PARTY DATED 6-26-84
THE C. OF THE SANTA ANA RIVER IS
TAKEN AS N 13° 25' 00" E AS
SHOWN ON ORANGE COUNTY E.M.A.
FLOOD CONTROL PLANS # EOI-101-21A,
DATED JAN. 1979.

NO.	DESCRIPTION	SHT	APPROVED	DATE

W.O. NO. H07952
DWG. NO.

SHEET 1 OF 6