
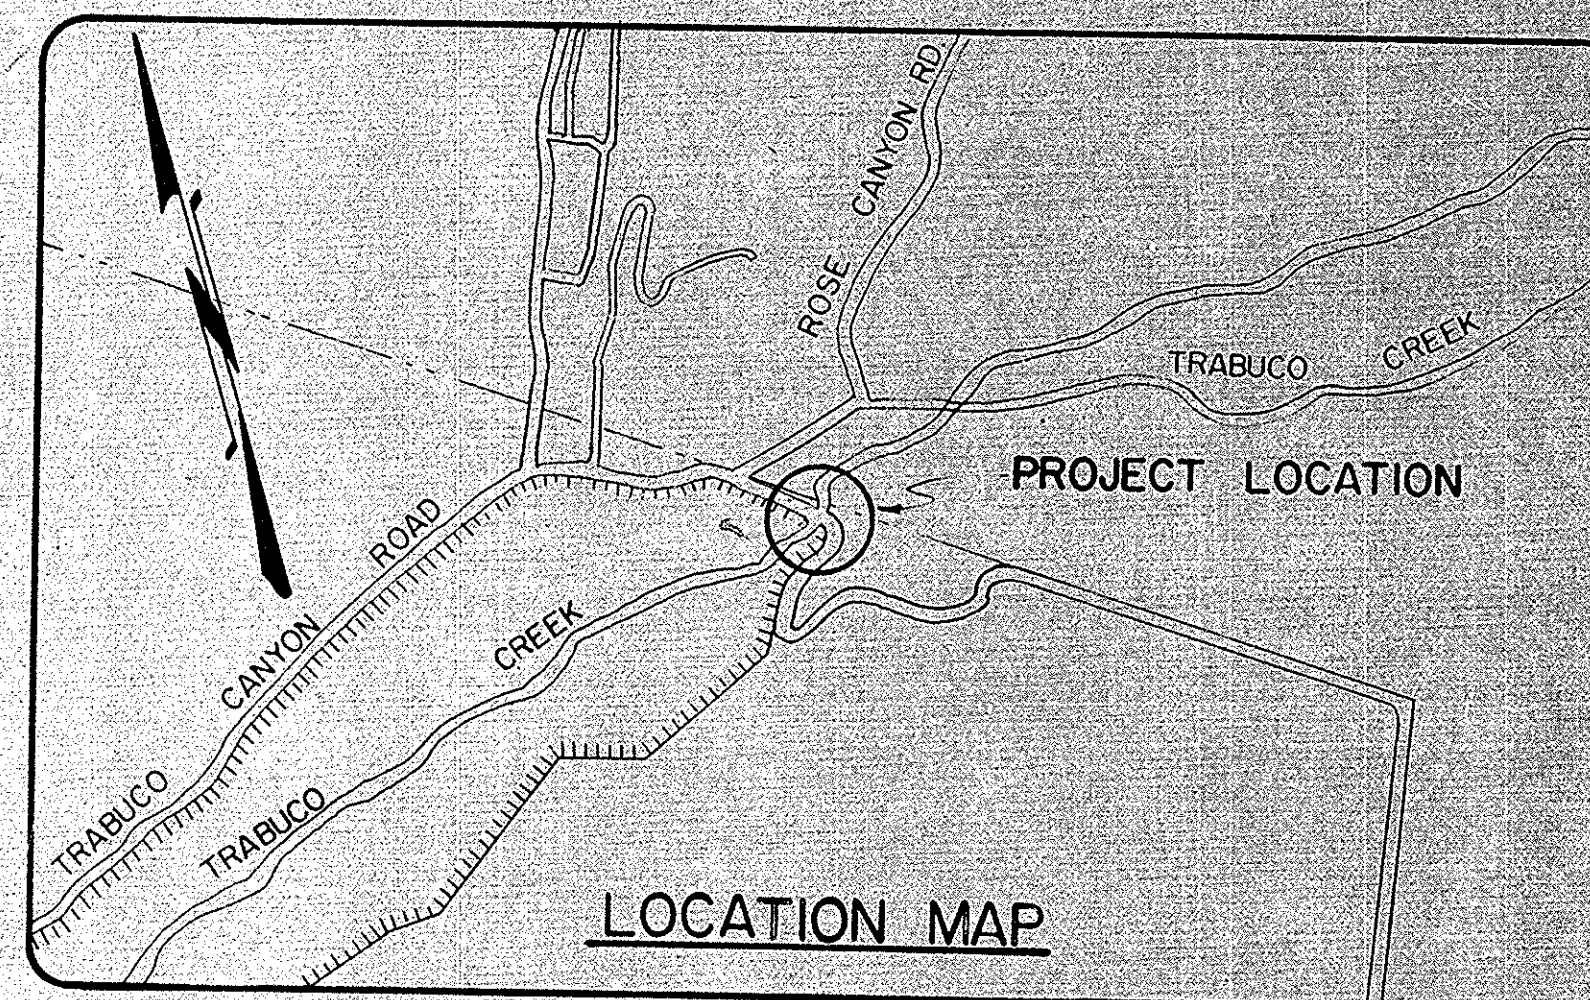


ORANGE COUNTY ENVIRONMENTAL MANAGEMENT AGENCY

SANTA ANA, CALIFORNIA
M. STORM, DIRECTOR

PLANS FOR CONSTRUCTION OF TRABUCO CANYON ROAD AT TRABUCO CREEK

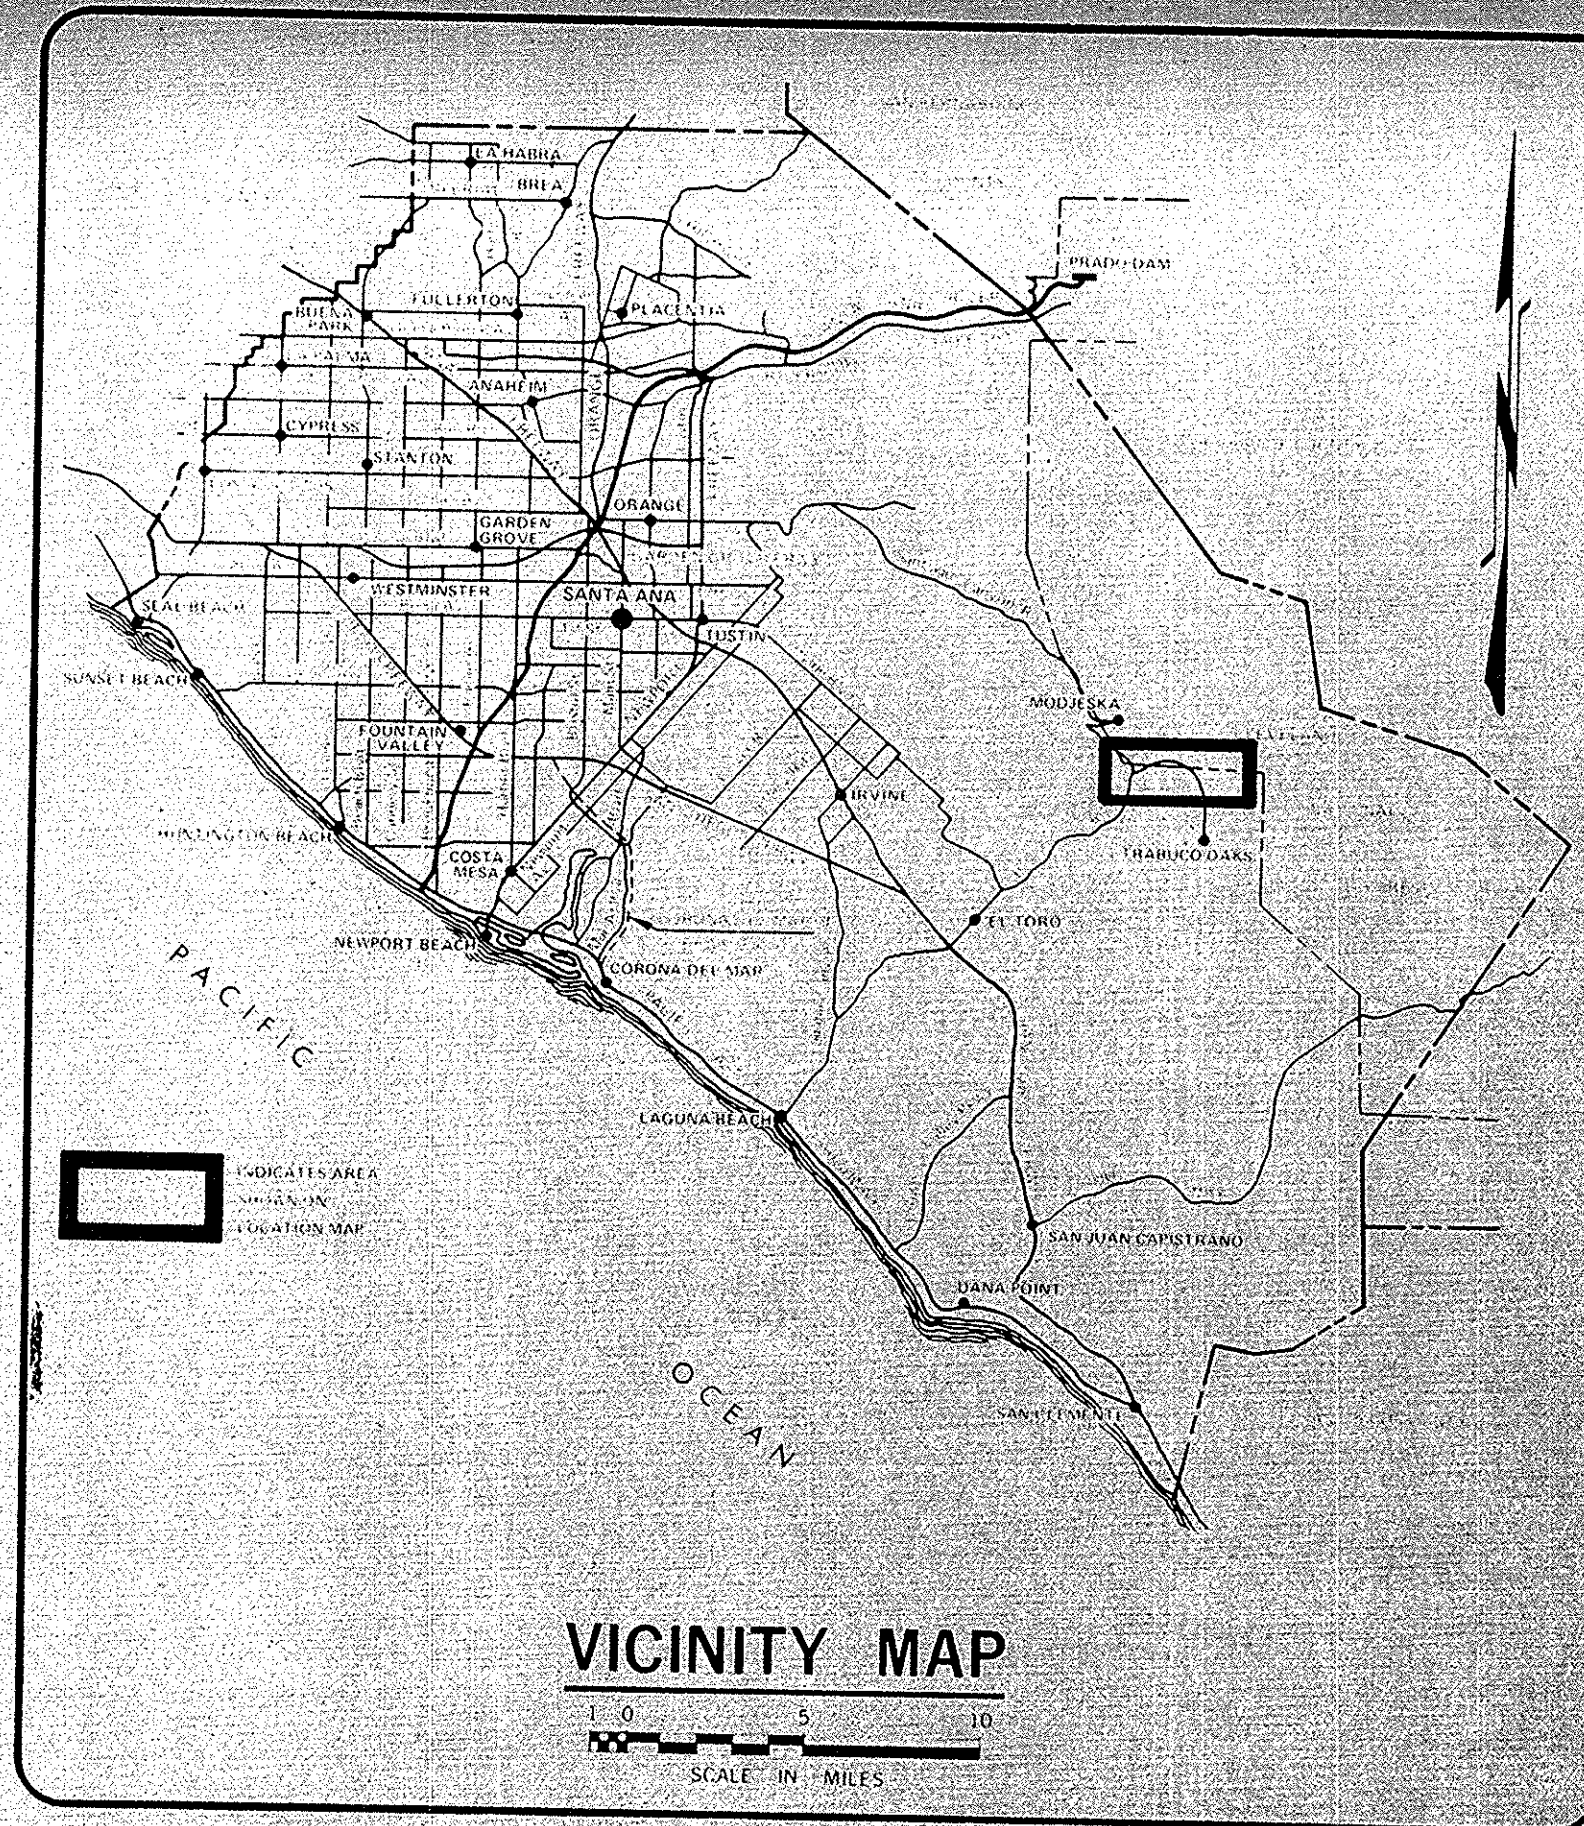

INDEX OF SHEETS

SHEET	DESCRIPTION
1	TITLE SHEET
2	ROAD PLAN AND PROFILE
3	GENERAL LAYOUT
4	DETAIL OF CHANNEL WALLS
5	DETAIL OF DECK SLABS
6 & 7	MISCELLANEOUS DETAILS
8	CUTOFF WALL DETAILS
9	ROAD STRIPING AND SIGNS
10 & 11 & 12	ROAD CROSS SECTIONS AND PAY LINES
13 & 14	RELOCATION OF SANTA ANA MOUNTAINS COUNTY WATER DISTRICT WATER LINE.

UTILITY

PHONE NO.

SOUTHERN CALIFORNIA EDISON	835-3833	BRUCE GEORGE
PACIFIC TELEPHONE AND TELEGRAPH COMPANY	951-0535	MARGARET HANFORD
SANTA ANA MOUNTAINS WATER DISTRICT	979-5240	RAY WOODSIDE

BENCH MARK

ABOUT 0.2 OF A MILE N/E ALONG ROSE CANYON RD. FROM THE INTERSECTION OF TRABUCO CANYON RD. TO THE SENOR LICO'S REST, 18.5 FT. N/W OF THE C. OF ROSE CANYON RD., 16 FT. NORTH OF THE C. OF SURFACED ROAD LEADING TO A HOUSE ON TOP OF A HILL, 17 FT. EAST OF A FENCE CORNER, IN CONCRETE POST FLUSH WITH THE GROUND WITNESSED BY STEEL POST 0.6 OF A FOOT N/E.

EL. 1033.04

BASIS OF BEARING

THE DEED CENTERLINE RIGHT OF WAY N 67°29'00" W TRABUCO CANYON ROAD

FUNDED BY: COUNTY OF ORANGE AND THE FEDERAL EMERGENCY MANAGEMENT AGENCY

APPROVED FOR WORK WITHIN SANTA ANA MOUNTAINS COUNTY WATER DISTRICT PROPERTY

R.D. Woodside
DISTRICT ENGINEER
11-4-80
DATE

EMA-DEVELOPMENT

SUBMITTED: *[Signature]* 8/12/80
ACTING SECTION CHIEF RCE 21312

RECOMMENDED: *[Signature]*
DIVISION MANAGER RCE 13154

APPROVED: *[Signature]*
ASSISTANT DIRECTOR RCE 13142

APPROVED FOR WORK WITHIN THE SANTA MARGARITA WATER DISTRICT EASEMENT

DISTRICT ENGINEER
DATE

1 ADD SHEETS 13 & 14 FOR RELOCATION OF SANTA ANA MOUNTAINS COUNTY WATER DISTRICT 10"

NO.	DESCRIPTION	SHT.	APPROVED	DATE
REVISIONS				

W.O. NO. R27177
DWG. NO.

SHEET 1 OF 14

#13306 (TR-20) - 1980