
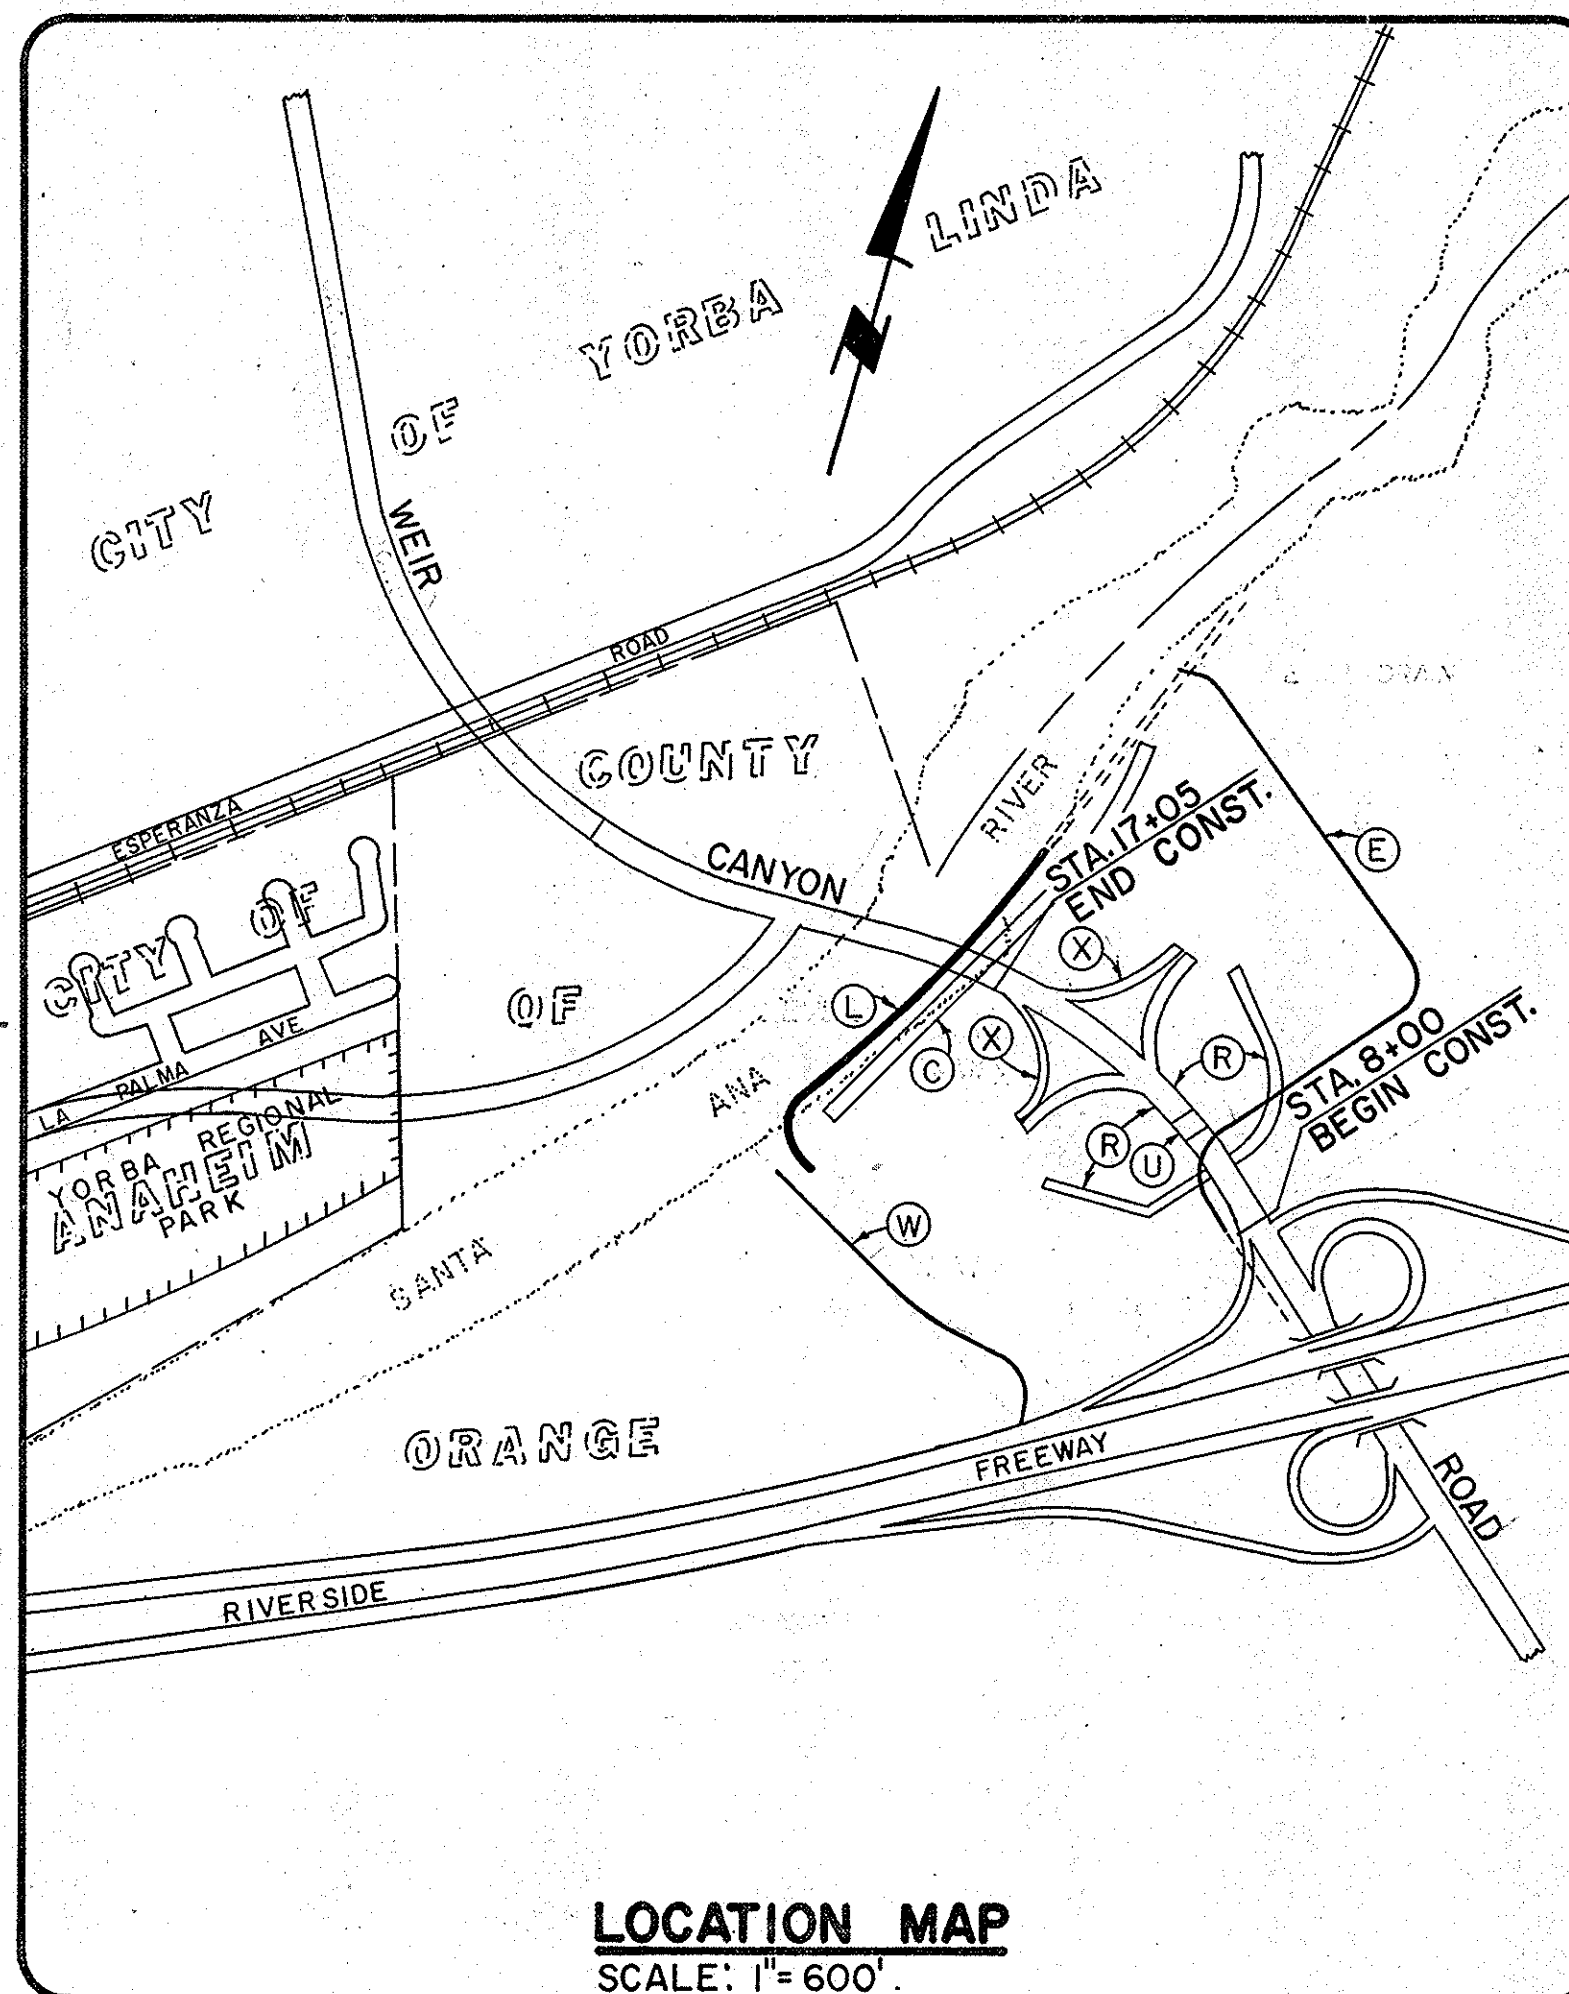


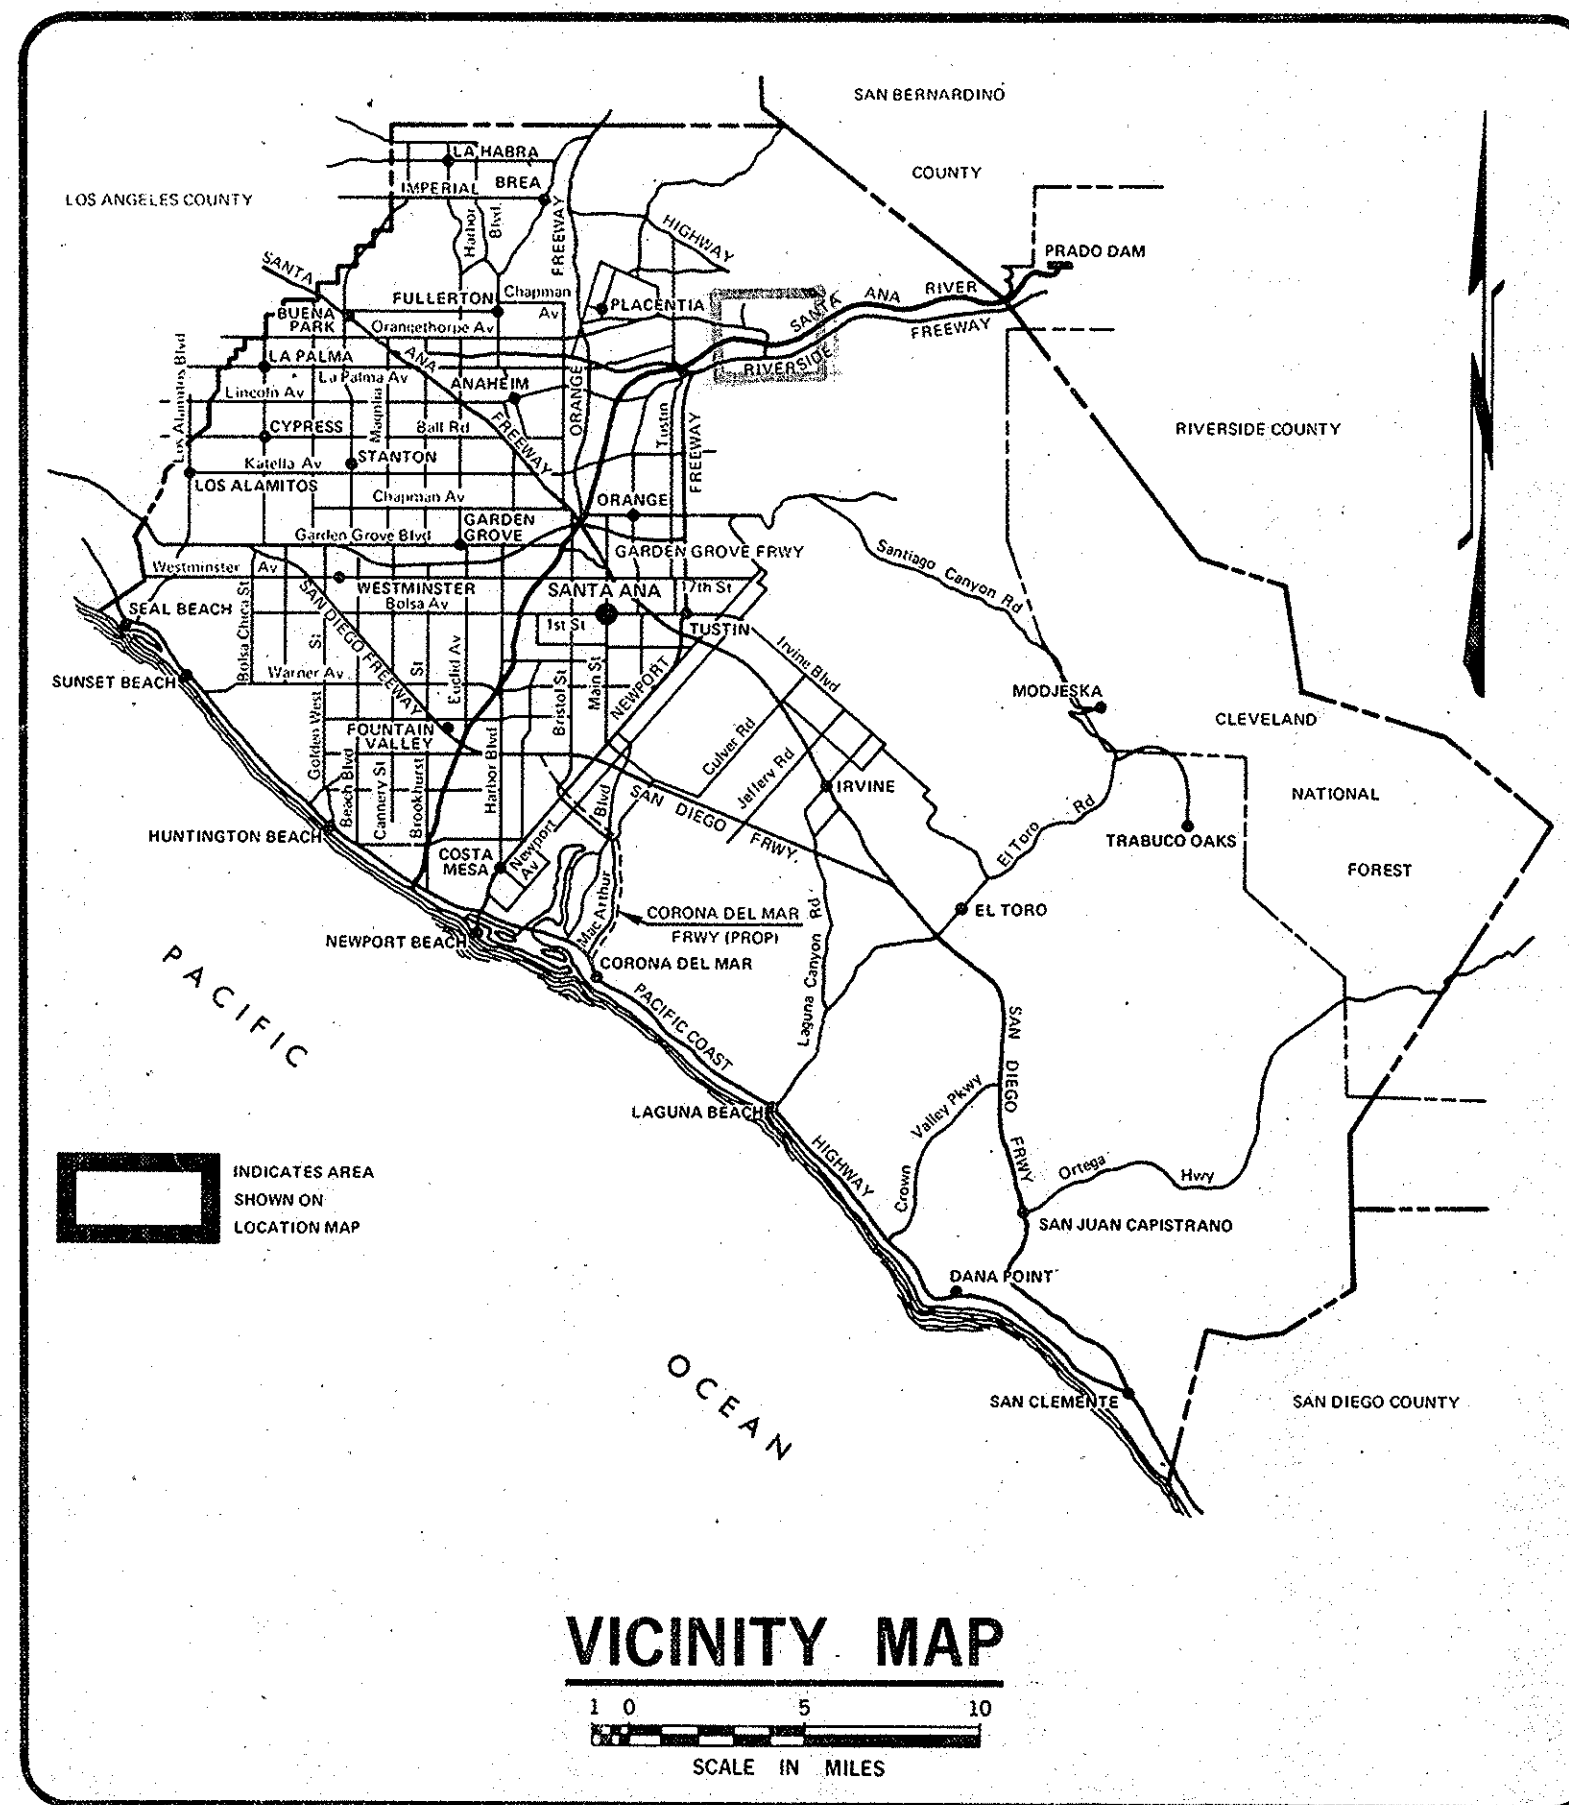

ORANGE COUNTY ENVIRONMENTAL MANAGEMENT AGENCY


SANTA ANA, CALIFORNIA
M. STORM, DIRECTOR

PLANS FOR CONSTRUCTION OF WEIR CANYON ROAD

FROM
RIVERSIDE FREEWAY
TO
SANTA ANA RIVER

AUGUST 1982

FUNDED BY: AGREEMENT NO. Z85
HIGHWAY USERS TAX FUNDS & ASSESSMENT DISTRICT #77

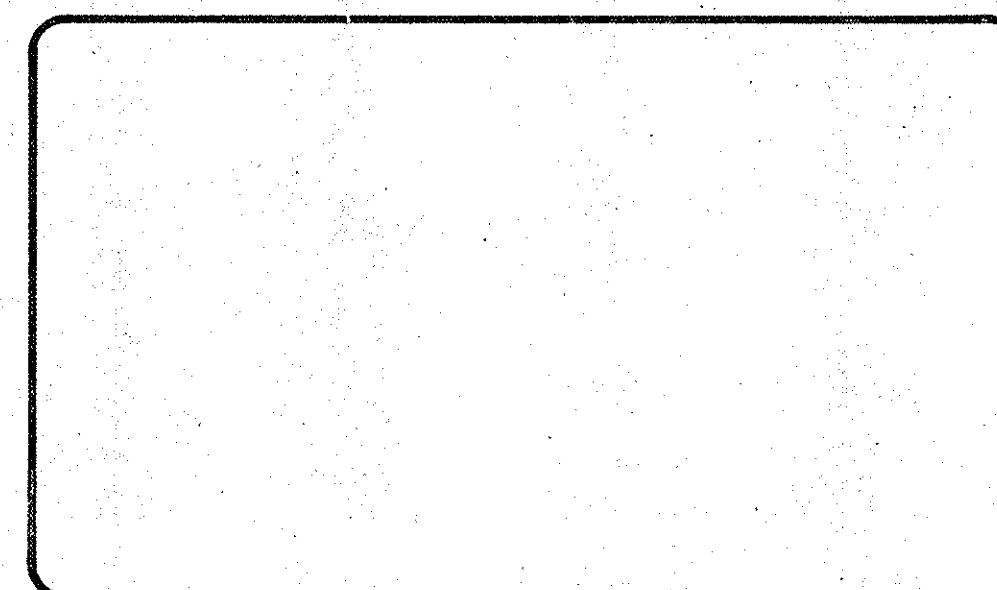

EMA-PUBLIC WORKS	
SUBMITTED: <i>Joe M. Hatcher</i> 7-28-82	SECTION CHIEF RCE 12550
RECOMMENDED: <i>F. W. Williams</i> 7/28/82	DIVISION MANAGER RCE 13154
APPROVED: <i>C. R. Nelson</i> 7-28-82	DIRECTOR OF PUBLIC WORKS RCE 13142

ASSESSMENT DISTRICT ENGINEER	
GILL & PULVER ENGINEERS, INC. 1300 ETHAN WAY, SUITE 675 SACRAMENTO, CA. 95825	
UNITS (X) (U) (C) (W) (E) PREPARED UNDER SUPERVISION OF: JOHN W. PULVER, P.E.	
APPROVED: _____	DATE _____
DEPUTY CHIEF ENGINEER, COUNTY SANITATION DISTRICTS OF ORANGE COUNTY	

INDEX OF SHEETS	
(R)	WEIR CANYON ROAD
(L)	SANTA ANA RIVER LEVEE (E01)
(X)	RAMPS
(U)	UNDERCROSSING
(C)	CONNECTOR ROAD
(W)	WEST DRAIN
(E)	EAST DRAIN
(E)	CROSS-SECTIONS

R1	PLAN & PROFILE
R2	TEMPORARY ACCESS ROAD
R3	SIGNING & STRIPING
R4	ANAHEIM SEWER IMPROVEMENT
R9	LIMITS OF CONSTRUCTION MAP
R10	
L1	PLAN & PROFILE
L2	LEVEE DETAILS & PAYLINES
L3	RAMP DETAILS
L4	RETAINING WALL
L5	SOIL BORINGS
X-1	TYPICAL SECTIONS
X-2, 3	PLAN & PROFILE
X-4	SOIL BORINGS
U-1	PLAN & PROFILE
U-2	PARTIAL ELEVATION & RETAINING WALL
U-3	TYPICAL SECTIONS
U-4	DRAINAGE SUMP & MISCELLANEOUS DETAILS
U-5	LIGHTING PLAN & MISCELLANEOUS DETAILS
U-6	SOIL BORINGS
U-7	SOIL BORINGS & PAYLINES
C-1	TYPICAL SECTIONS & DETAILS
C-2, 3	PLAN & PROFILE
W-1	PLAN & PROFILE
W-2	SECTION & DETAILS
W-3	SOIL BORINGS & PAYLINES
E-1, 2, 3	PLAN & PROFILE
E-4	STRUCTURAL DETAIL
E-5, 6	OUTLET STRUCTURE & DRAINAGE CULVERT
E-7	ACCESS HATCH DETAILS
E-8	INLET TRANSITION
E-9, 10	SOIL BORINGS & PAYLINES
R-5, 6, 7, 8	WEIR CANYON ROAD
L-6, 7	SANTA ANA RIVER LEVEE
X-5, 6, 7, 8	RAMPS
C-4, 5, 6	CONNECTOR ROAD

UTILITY	PHONE NO.
ORANGE COUNTY SANITATION DISTRICT	714-540-2910 BUD FREY
METROPOLITAN WATER DISTRICT	213-626-4282 TOM LOVIL
PACIFIC TELEPHONE	714-774-0023 L. ARTHINGTON
SOUTHERN CALIF. EDISON COMPANY	213-435-1121 D. METSKER
SOUTHERN CALIF. GAS COMPANY	714-634-3121 J. REYNOLDS

BENCH MARK: EL. 345.697
0.15 MI. NW ON WEIR CANYON RD., FROM THE
RIVERSIDE FWY. TO A CONC. HDWL. ON THE
WEST SIDE, 95' W. OF THE CENTERLINE OF
WEIR CANYON RD., 114' S. OF THE S.A.V.I.
CANAL, SET IN THE TOP OF THE CONC.
HDWL. - O.C.S. 1976 ADJ. 3KK-20-71

BASIS OF BEARING:
THE C OF ESPERANZA ROAD
BEING N.72°11'26"E. PER S.M.
70-10

NO.	DESCRIPTION	SHT.	APPROVED	DATE
REVISIONS				

W. O. NO. RO 8455
DWG. NO. _____

SHEET 1 OF 51