


ORANGE COUNTY PUBLIC FACILITIES & RESOURCES DEPARTMENT


JOHN W. SIBLEY, DIRECTOR


PLANS FOR CONSTRUCTION OF


SPRING STREET PRIVATE ALLEY IMPROVEMENTS

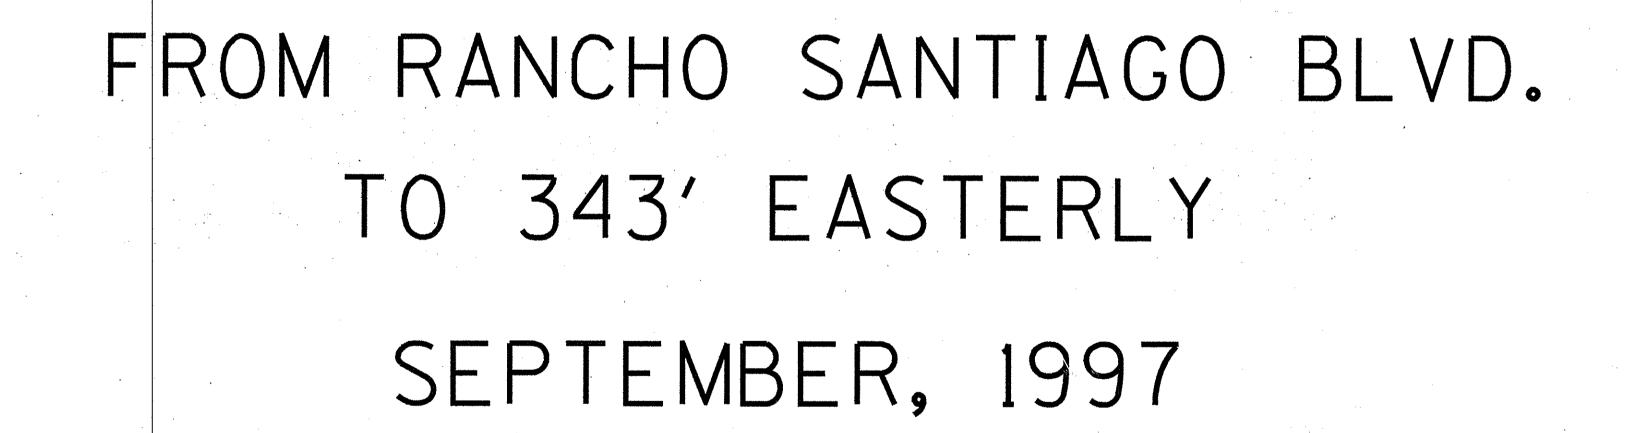

FUNDED BY: COMMUNITY DEVELOPMENT BLOCK GRANT FUNDS

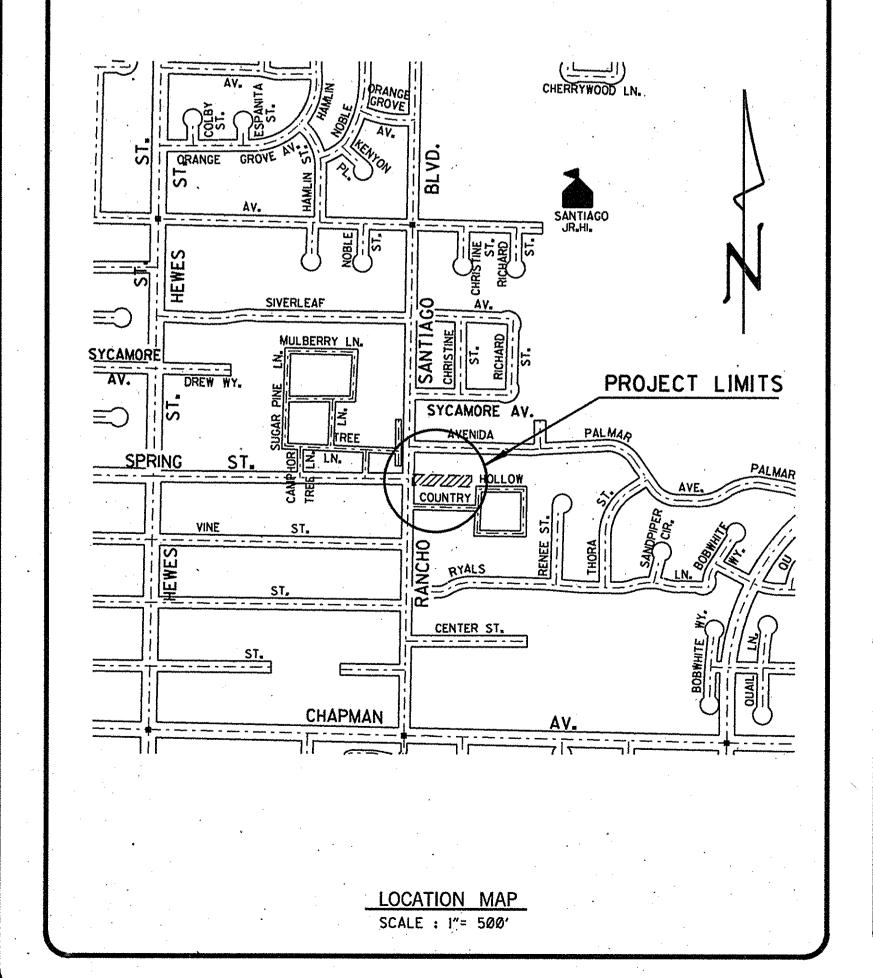

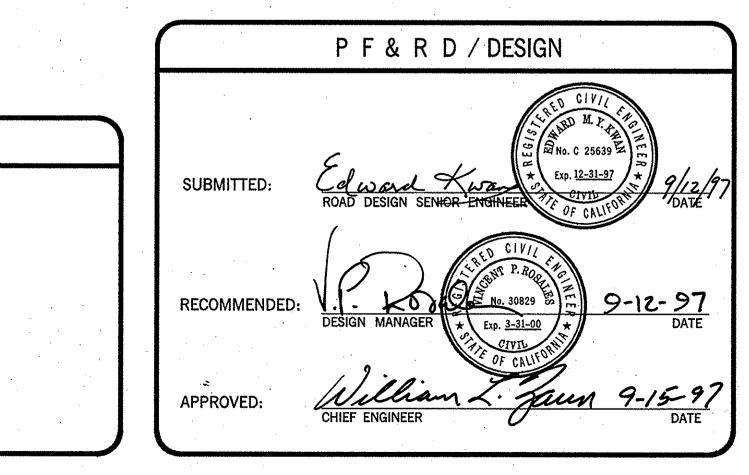

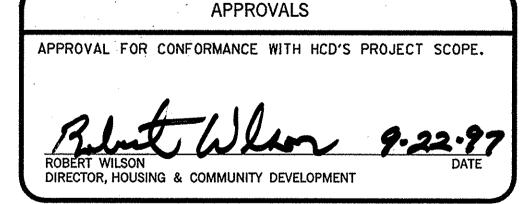

OWNERSHIP / MAINTENANCE REQUIREMENTS

OWNERSHIP AND MAINTENANCE OF THE COMPLETED ALLEYWAY, SIDEWALK AND BLOCK WALL IMPROVEMENTS SHALL BE BY THE RESPECTIVE PROPERTY OWNERS ON WHOSE PROPERTY THE IMPROVEMENTS ARE BUILT.

IN D E X O F S H E E T S

SHEET

- TITLE SHEET
- PLAN AND PROFILE
- 3 PLAN AND PROFILE
- 4 DETAILS
- 5 DETAILS
- 6 CROSS-SECTIONS
- 7 CROSS-SECTIONS

RECORD DRAWINGS

CONTRACTOR: HILLCREST CONTRACTING
INSPECTOR: ARTHUR ADAMS
RESIDENT ENGINEER: HERNAN PELAEZ
COMPLETION DATE: MAY 13, 1998

UTILITY OWNER	PHONE NO.	CONTACT
THE GAS COMPANY	(714)634-3040	MIKE FISHER
PACIFIC BELL	(714)666-5749	MS. JACKIE SHELLY
CITY OF ORANGE (TRAFFIC)	(714)532-6427	DENNIS SCHMITZ
CITY OF ORANGE (SEWER)	(714)532-5527	MS. FERN TYRELL
CITY OF ORANGE (WATER DEPT.)	(714)288-2475	RAMONA TAKAHASHI
TIME WARNER COMMUNICATIONS	(714)895-8668	DANIEL MORPHIS
SOUTHERN CALIFORNIA EDISON CO.	(714)973-5455	AL DAY
CO. SANITATION DISTRICTS OF ORANGE COUNTY	(714)962-2411	SID KIRK
EAST ORANGE COUNTY WATER DISTRICT	(714)538-5815	DAN MILDER
COX COMMUNICATIONS	(714)240-8828	PHIL MORGAN

BENCH MARK:

ELEVATIONS ARE BASED ON O.C.S.
BENCHMARKS:

BM. # 3A-111-79 ; ELEV. = 309.212 BM. # 3A-91-71 ; ELEV. = 313.971

NGVD 1929 (1995 O.C.S. ADJUSTMENT)

BEING NØØ°51'Ø4"E,PER RECORDS ON FI

SURVEYOR .
SAID BEARING IS ALSO THE BEARING OF THE CENTERLINE OF RANCHO SANTIAGO

BASIS OF BEARINGS:

ON THE BEARING BETWEEN O.C.S.

HORIZONTAL CONTROL STATION

			<u> </u>		
					
	DECORIONION		15550/25		
NO.	DESCRIPTION	SHT.	. APPROVED	DATE	
REVISIONS					

W. O. NO. <u>EC41773</u>
DWG. NO. _____

SHEET 1