


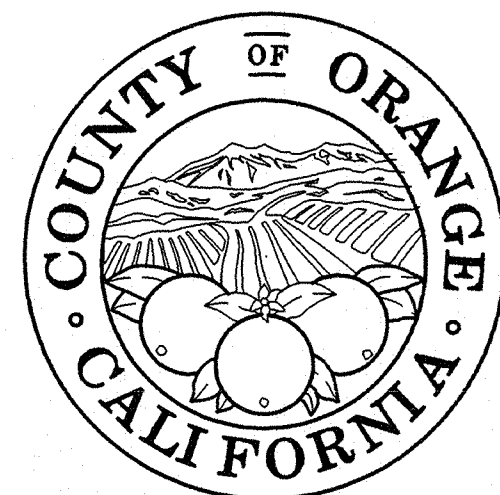


PUBLIC FACILITIES & RESOURCES DEPARTMENT

VICKI L. WILSON, DIRECTOR

KEN R. SMITH, DEPUTY DIRECTOR / CHIEF ENGINEER


JOHN CANAS, COUNTY SURVEYOR

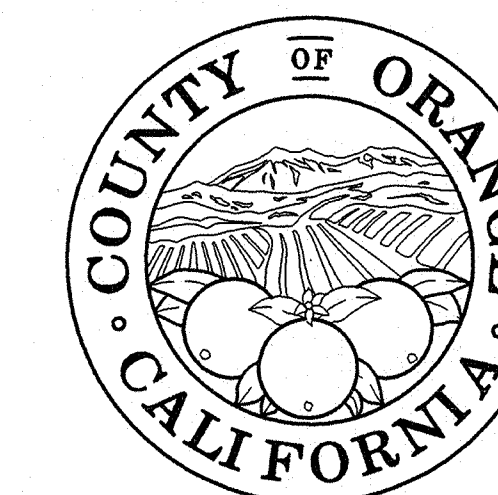


See Page 2

ORANGE PARK STORM DRAIN


AMAPOLA AVE. REACH: ORANGE PARK BLVD. TO 360' W'LY OF RANCH WOOD TR.

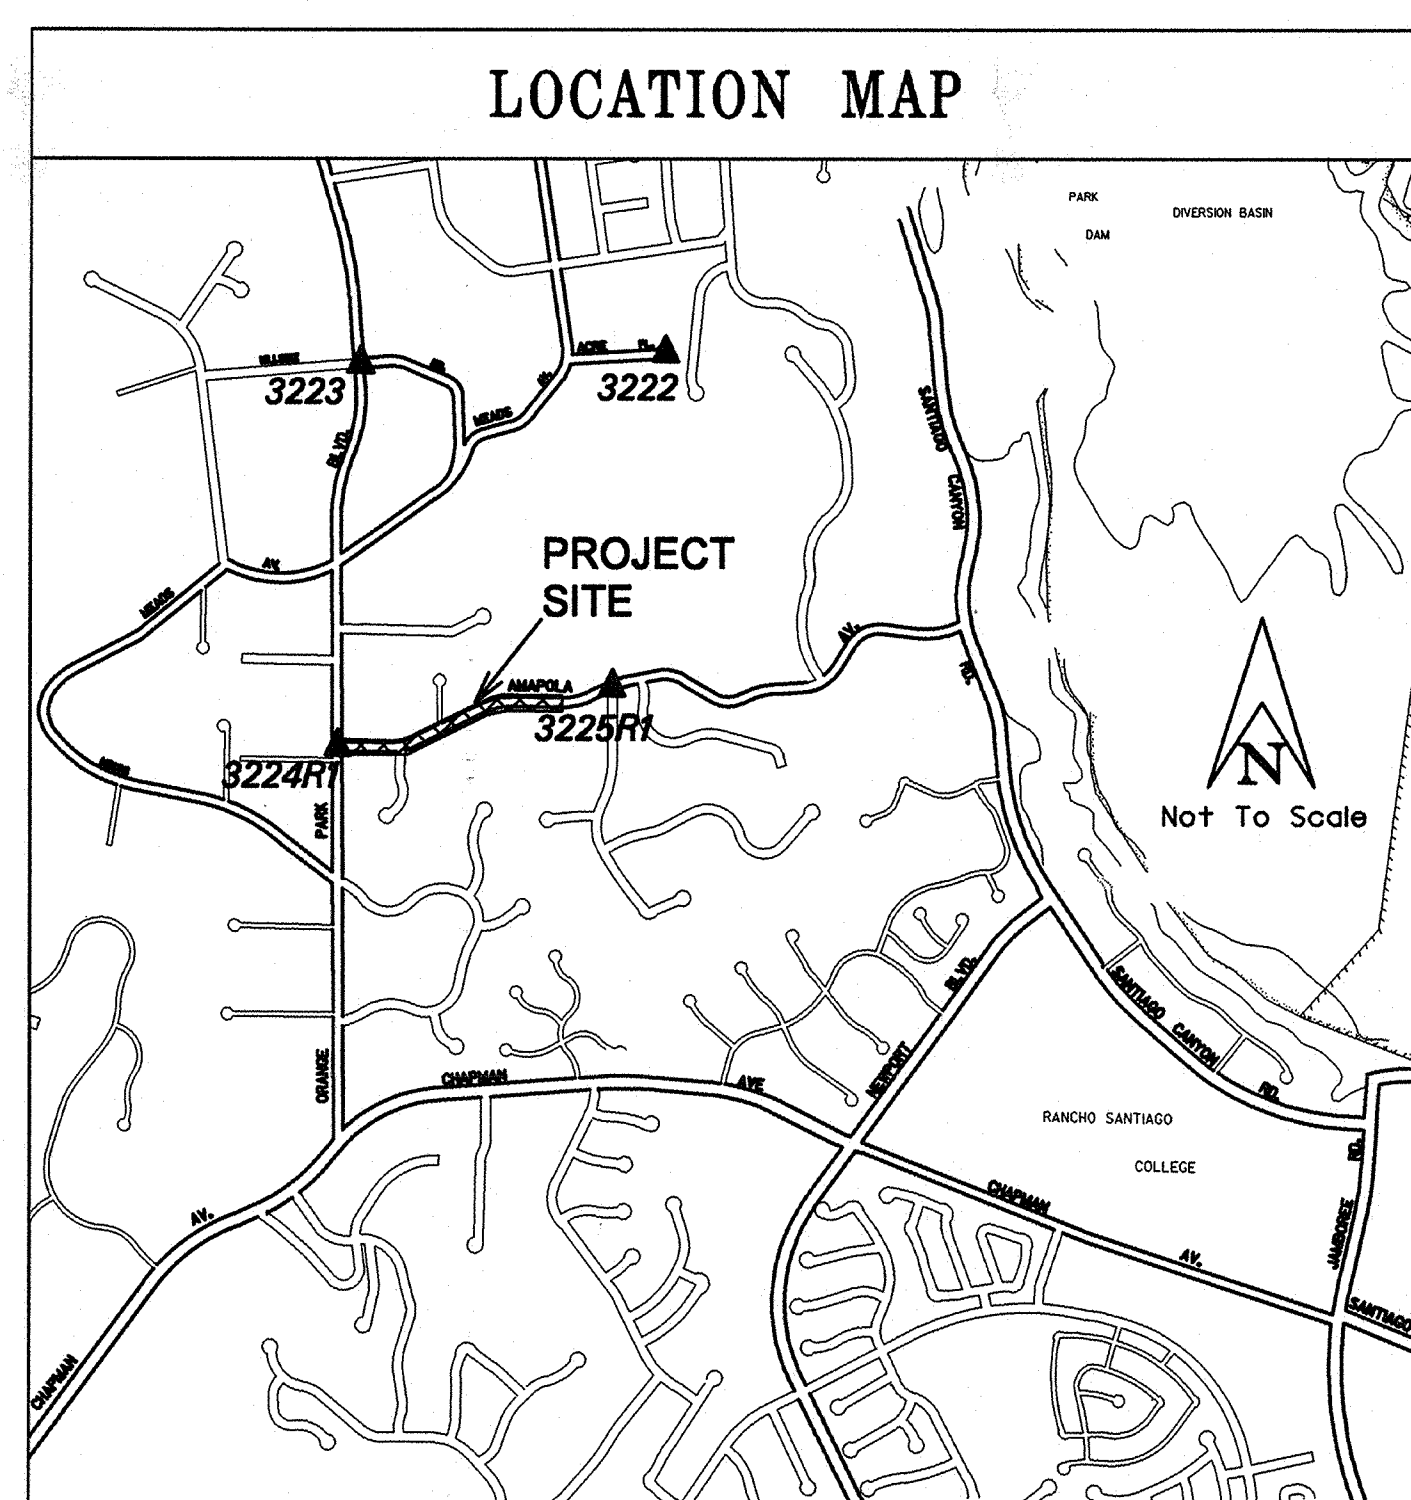



SENIOR LAND SURVEYOR'S CERTIFICATION
This map correctly represents a survey made by me or under my direction in conformance with the requirements of the Professional Land Surveyor's Act; this 23RD day of OCTOBER, 2001.
Timothy R. Sandefer
TIMOTHY R. SANDEFER Senior Land Surveyor

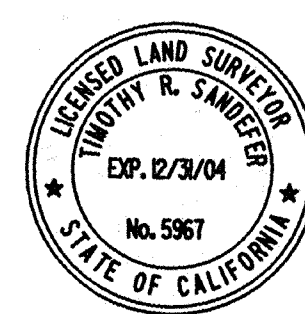

DEPUTY COUNTY SURVEYOR'S STATEMENT
This map has been examined in accordance with the Professional Land Surveyor's Act this 23RD day of OCTOBER, 2001.
Michael K. Sullivan
MICHAEL K. SULLIVAN Deputy County Surveyor

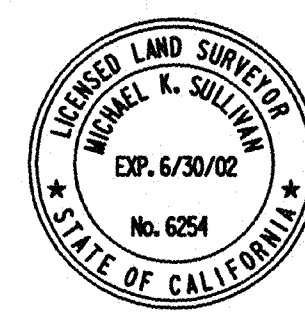

US Survey Foot
P.F.R.D. / Geomatics / LIS Division
Field Survey Section
Topographic Mapping Unit

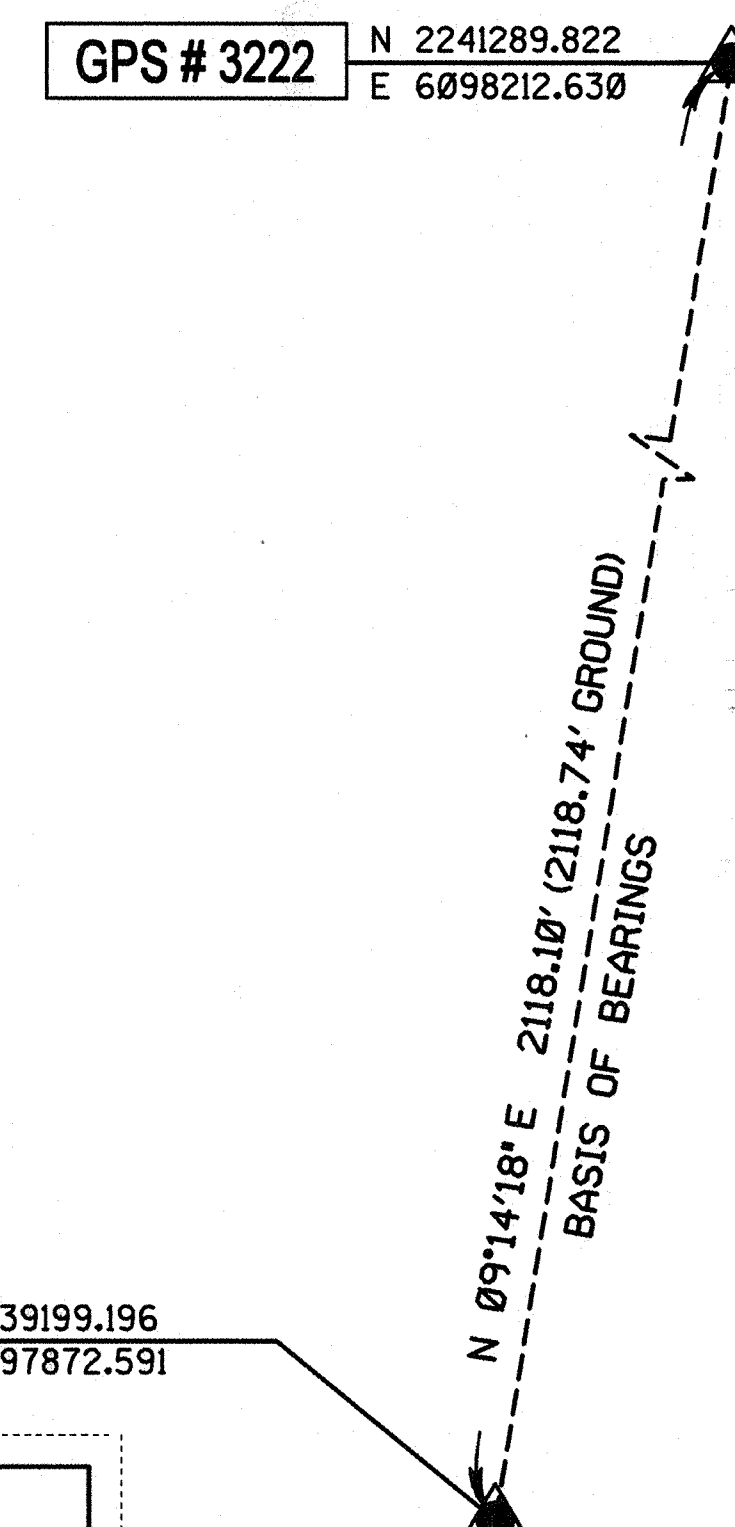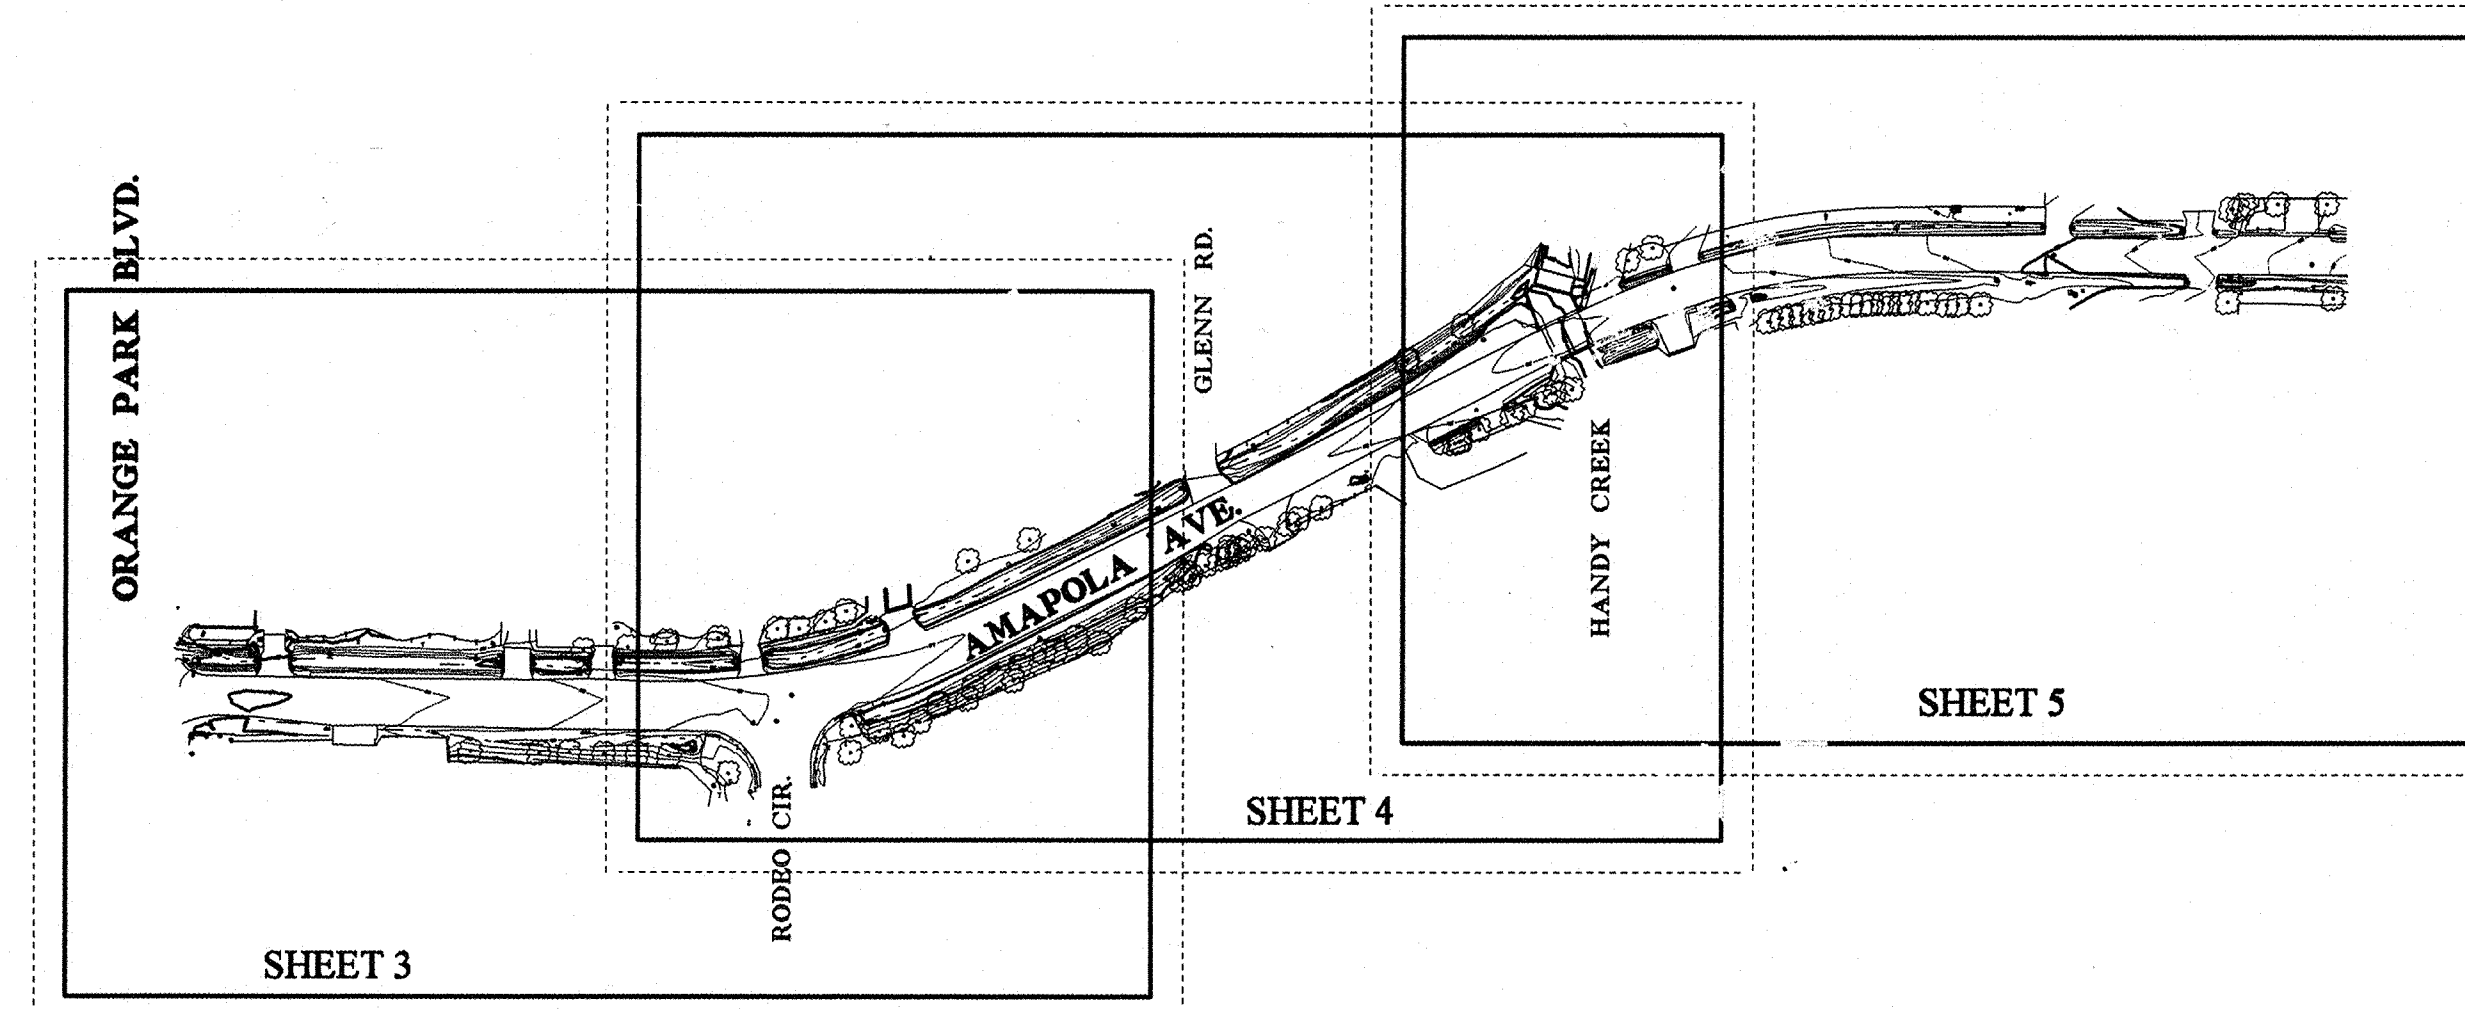

BASIS of BEARINGS

THE BASIS OF BEARINGS HEREON IS THE GRID INVERSE BETWEEN
OCS GPS STATIONS 3225R1 AND 3222, BEING N09°14'18"E.

BASIS of STATIONING

DUE TO NO RECORD DATA BEING FOUND FOR THIS PROJECT, THE
FOLLOWING ASSUMED STATIONING WAS ASSIGNED.

AMAPOLA AVE.: THE INTERSECTION OF AMAPOLA AVE. AND ORANGE
PARK BLVD. 200+00 AMAPOLA AVE. = 10+00 ORANGE PARK BLVD.

HORIZONTAL DATUM

COORDINATES SHOWN ARE BASED ON THE CALIFORNIA COORDINATE
SYSTEM (CCS83) ZONE 6, 1983 NORTH AMERICAN DATUM (1991.35
EPOCH O.C.S. G.P.S. ADJUSTMENT). DISTANCES SHOWN ARE
GROUND UNLESS OTHERWISE NOTED.

MULTIPLY GROUND DISTANCES BY 0.99996957 TO OBTAIN GRID
DISTANCES.

VERTICAL DATUM

O.C.S. BM. *3L-48-92 ELEV. = 499.373', YEAR LEVELED = 1991

O.C.S. BM. *3L-54-92 ELEV. = 448.975', YEAR LEVELED = 1992

NGVD 1929 (1995 O.C.S. ADJUSTMENT)

NOTES


THE BEARINGS AND DISTANCES SHOWN HEREON ARE TO BE USED
FOR TOPOGRAPHIC RELATIONSHIPS ONLY AND ARE NOT INTENDED
FOR LAND ACQUISITION OR BOUNDARY PURPOSES.


SHEET INDEX

SHEET NO.	DESCRIPTION
SHEET #1	TITLE SHEET
SHEETS #2	SURVEY CONTROL SCHEMATIC
SHEETS #3-5	TOPOGRAPHY

		COUNTY OF ORANGE PF&RD GEOMATICS/LIS DIVISION FIELD SECTION - TOPOGRAPHIC MAPPING UNIT	
		ORANGE PARK STORM DRAIN ALONG AMAPOLA AVE.	
		TITLE SHEET	
		FROM: ORANGE PARK BLVD. TO: 360' WESTERLY OF RANCH WOOD TR.	
		DATE OF SURVEY: OCTOBER, 2001	BY: ZEISSNER & PARTY
		TOPOGRAPHIC MAPPING	BY: CAROL ZEISSNER
		OFFICE CHECK	BY: TIM SANDEFER
		FIELD CHECK	BY: TIM SANDEFER
		SCALE: NO SCALE	W.D. * ER-28475
		FILE: AMAPOLA.TLT	GEO. * 012PM-0P854004
MARK	DATE	ITEM	SHEET NO.
		REVISIONS	1 of 5

TOPOGRAPHIC MAPPING PROJECT

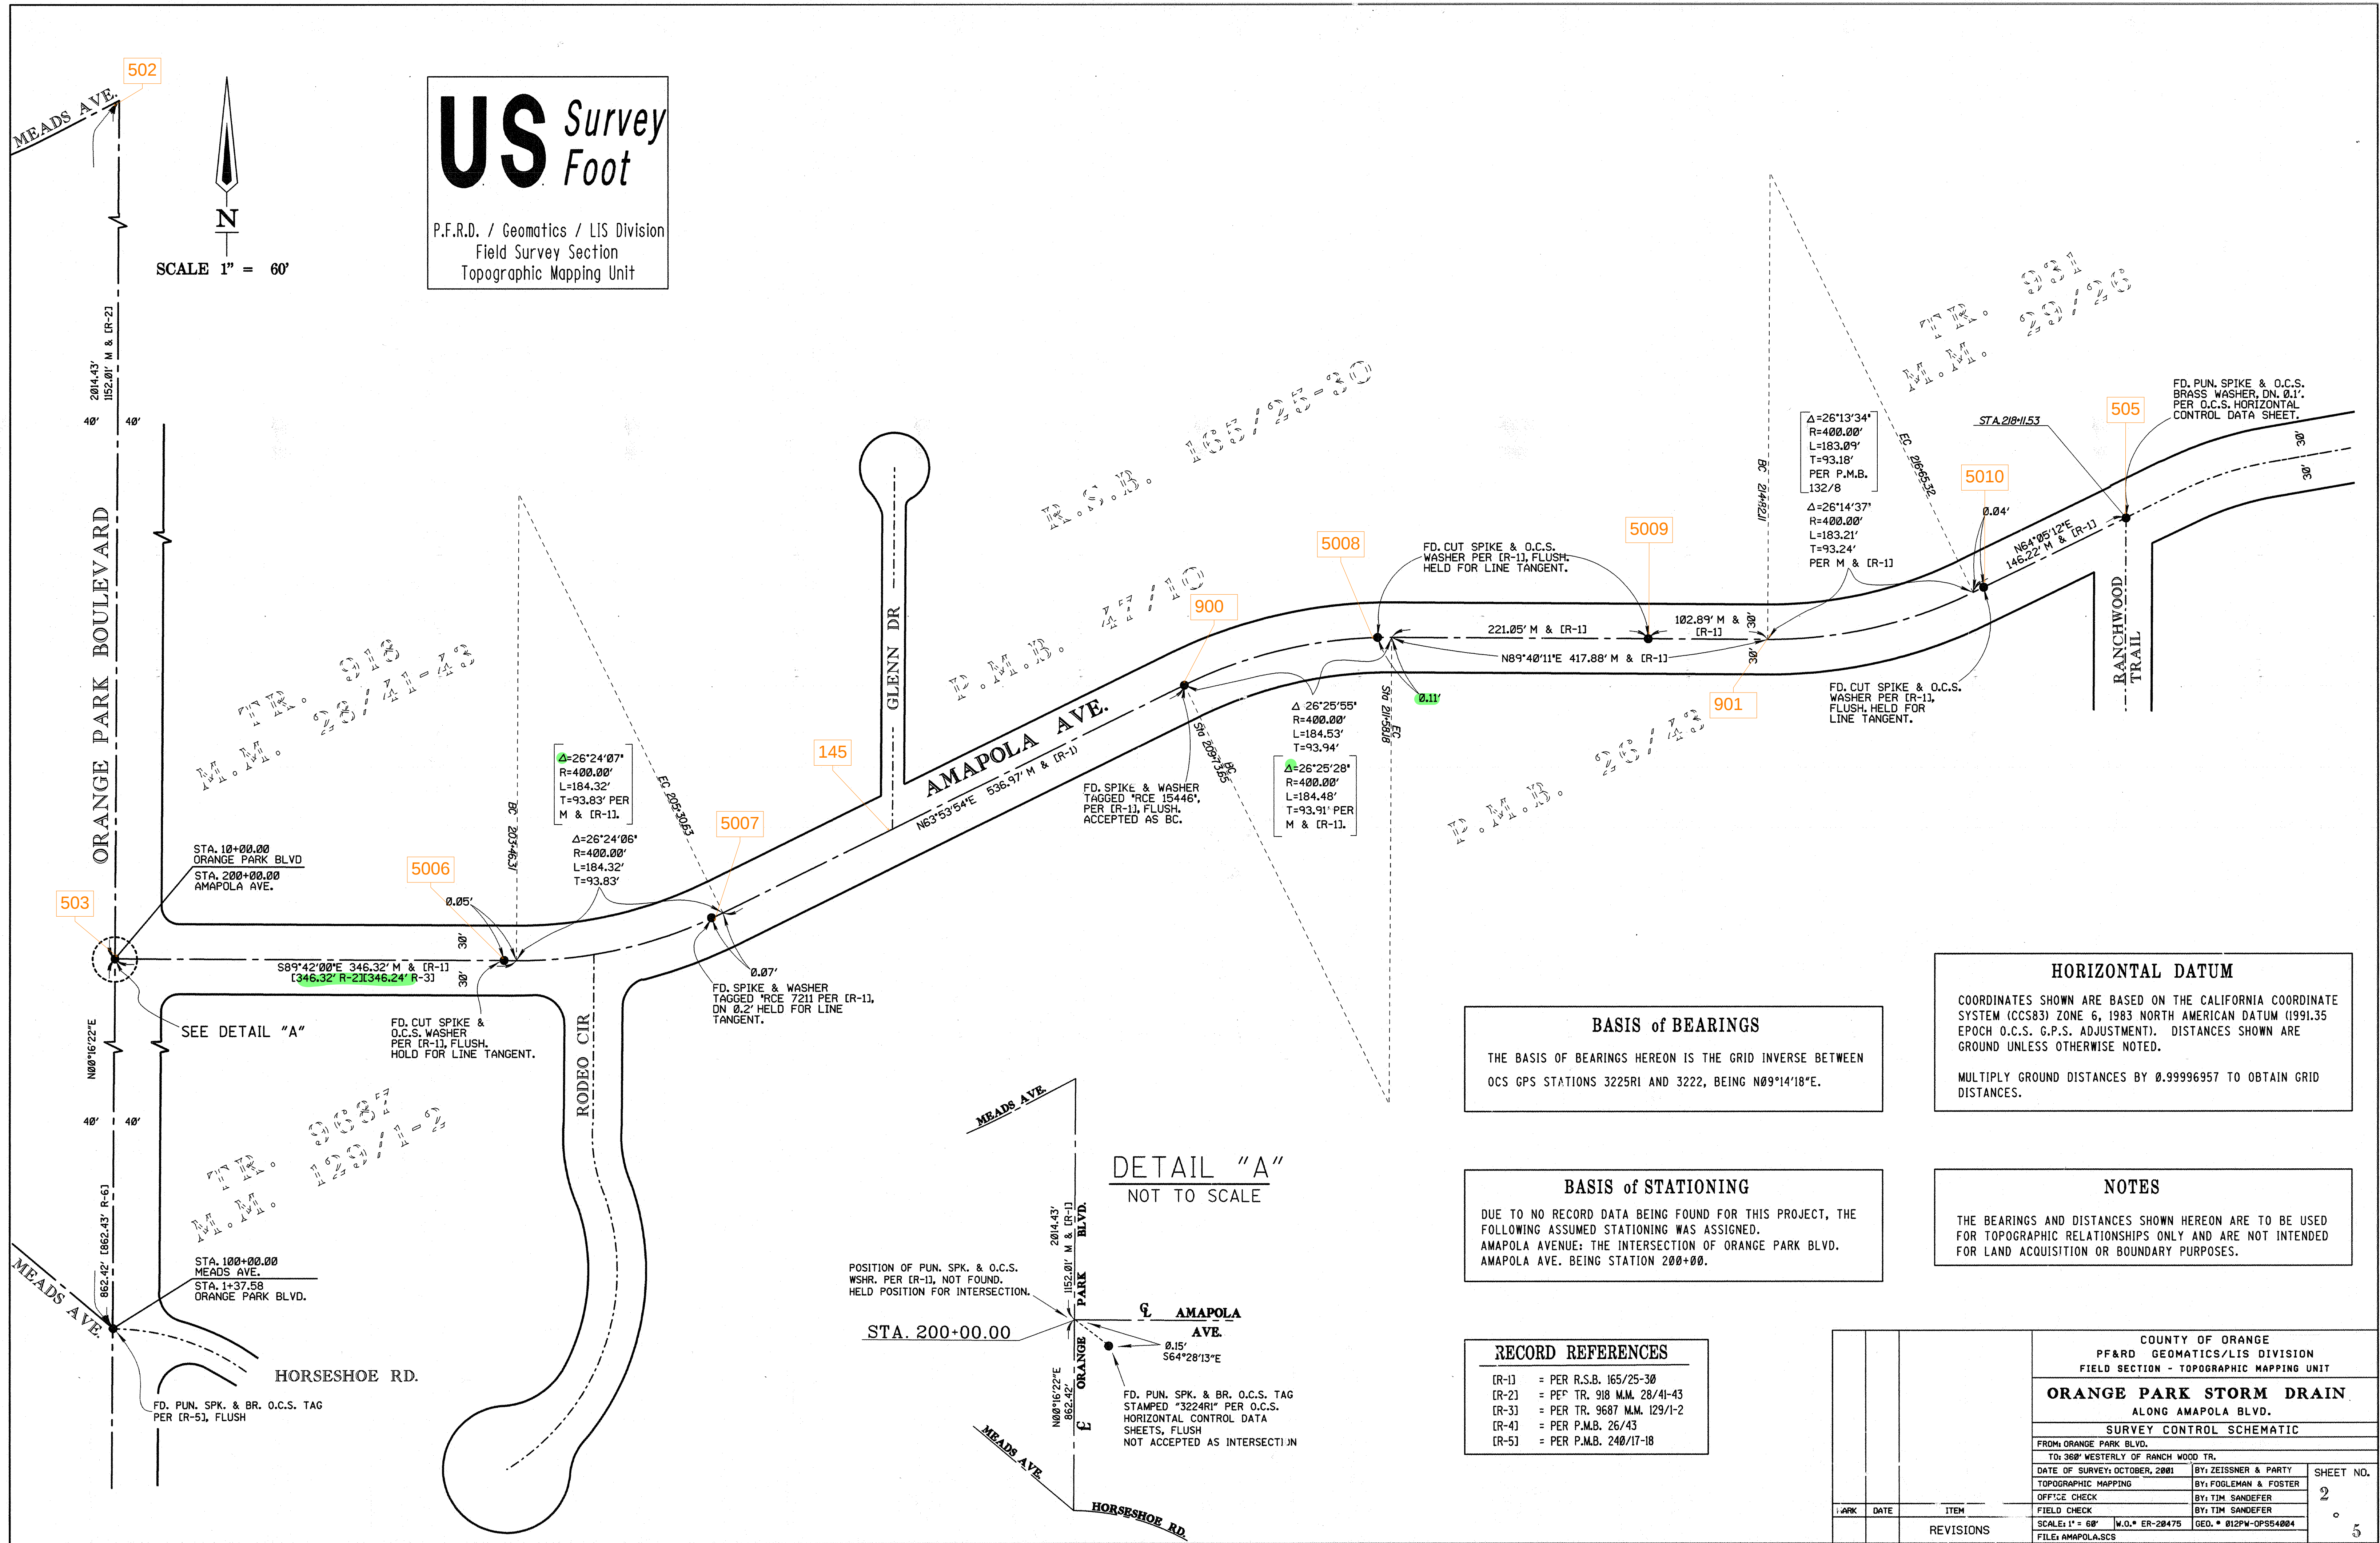

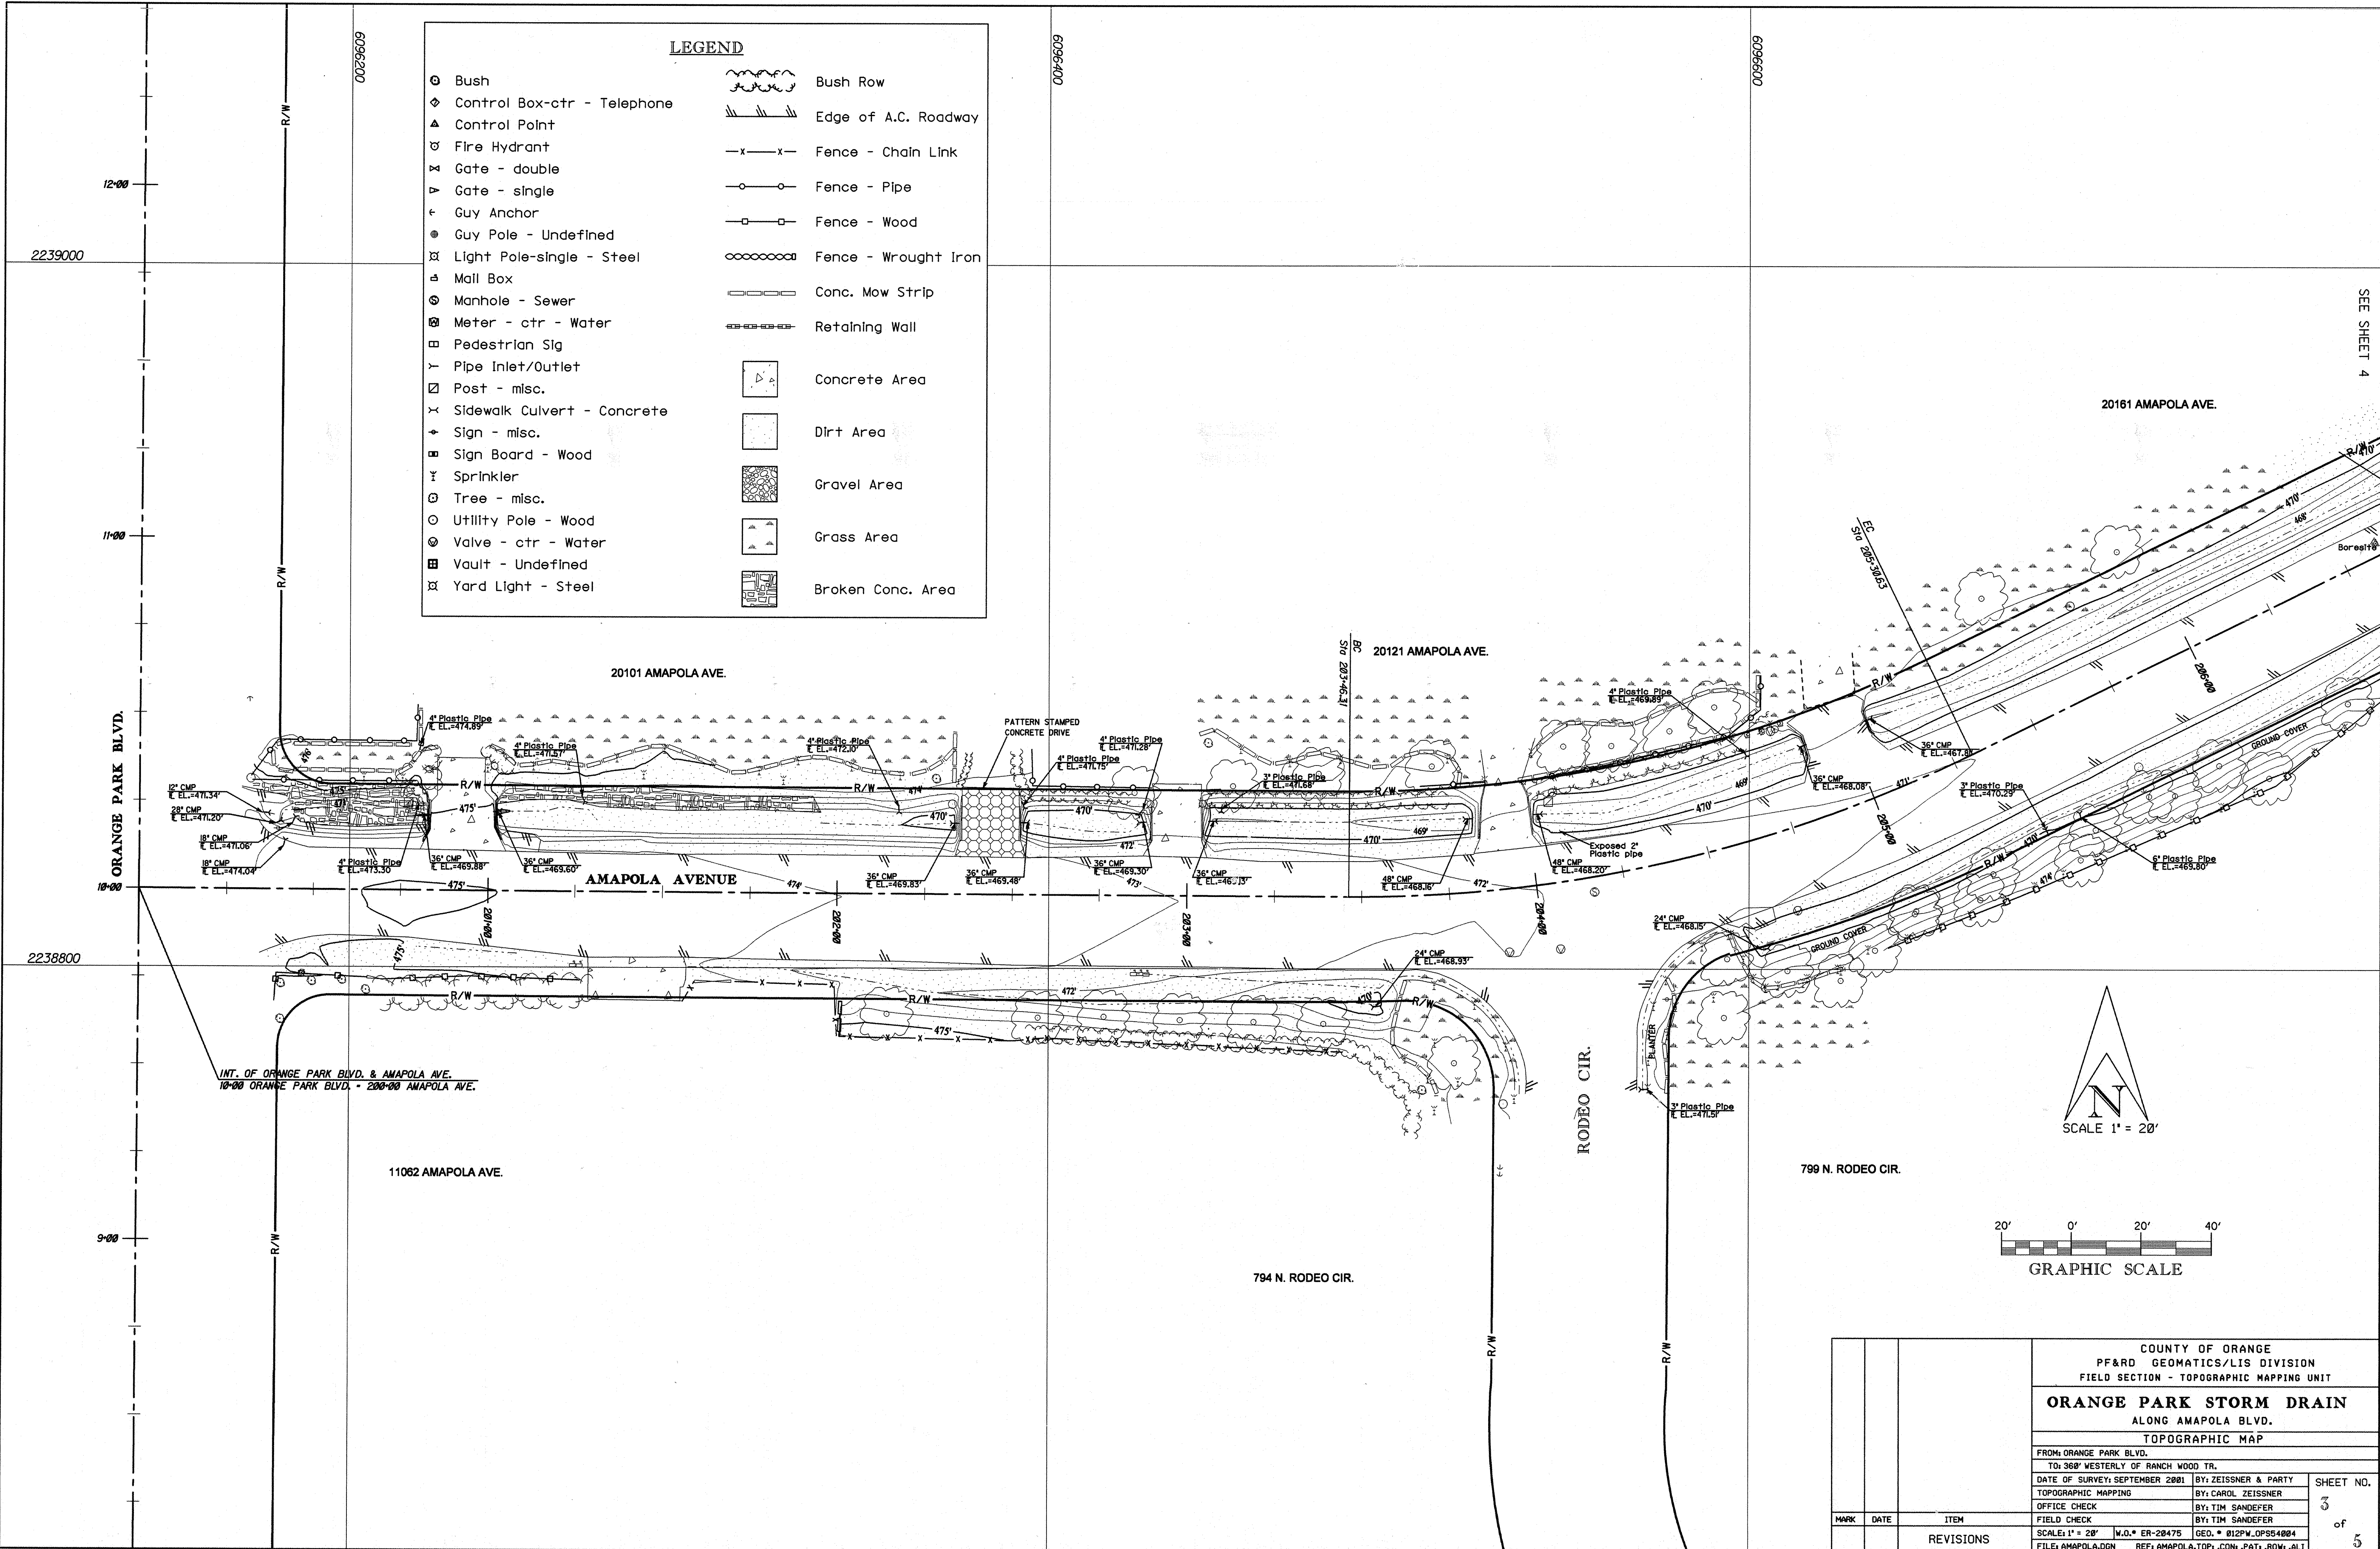

			COUNTY OF ORANGE PF&RD GEOMATICS/LIS DIVISION FIELD SECTION - TOPOGRAPHIC MAPPING UNIT			
			ORANGE PARK STORM DRAIN ALONG AMAPOLA BLVD.			
			TOPOGRAPHIC MAP			
			FROM: ORANGE PARK BLVD.			
			TO: 360' WESTERLY OF RANCH WOOD TR.			
			DATE OF SURVEY: SEPTEMBER 2001	BY: ZEISSNER & PARTY	SHEET NO. 3 of 5	
			TOPOGRAPHIC MAPPING	BY: CAROL ZEISSNER		
			OFFICE CHECK	BY: TIM SANDEFER		
			FIELD CHECK	BY: TIM SANDEFER		
MARK	DATE	ITEM				
		REVISIONS				
			SCALE: 1" = 20'	W.D. # ER-20475	GEO. # 012PW-0P554004	
			FILE: AMAPOLA.DGN	REF: AMAPOLA.TOP, CON, PAT, ROW, ALI		

