
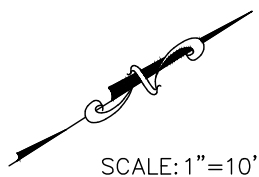



BAGGAGE SERVICE OFFICE

TERMINAL B-GRID 25-d.3 (ALASKA AIRLINES)

OVERALL OFFICE SPACE SQUARE FOOTAGE 321 SQ FT

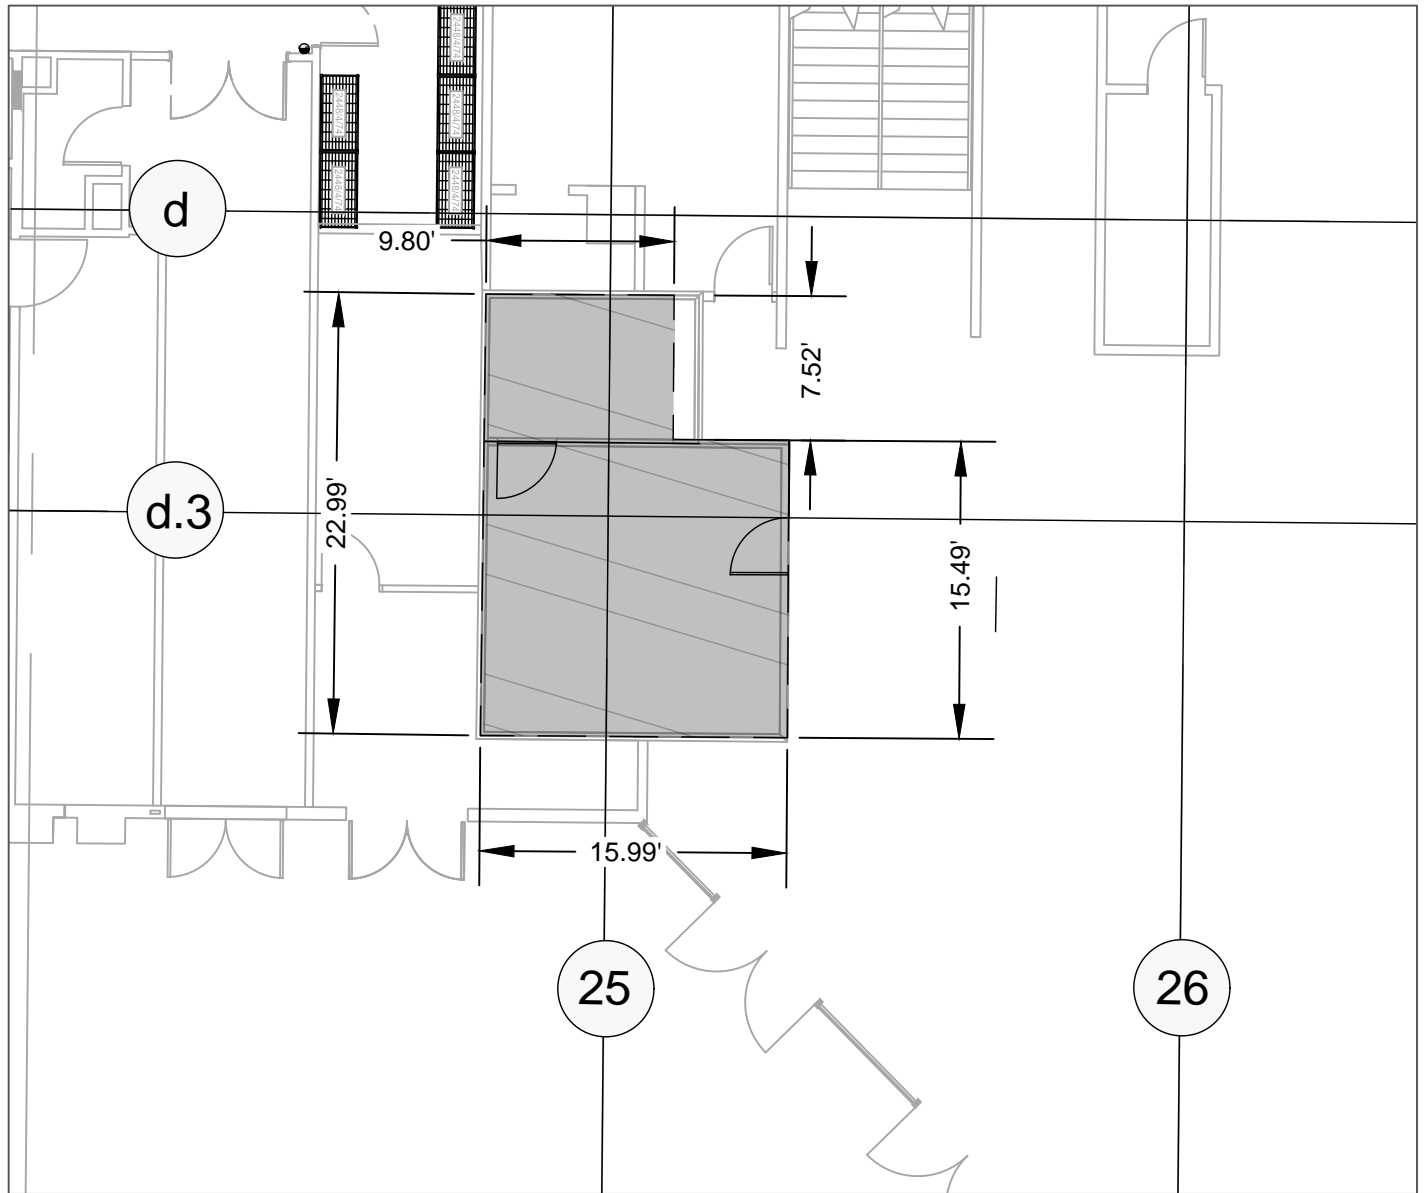

LOCATION MAP

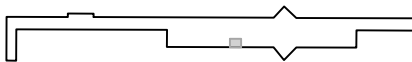

U.S. *Survey*
Foot

OC Public Works
OC Survey/Field Services
Boundary Analysis & Mapping

EXHIBIT A

COUNTY OF ORANGE
OC PUBLIC WORKS/OC SURVEY/FIELD SERVICES

PURPOSE:
A GRAPHIC REPRESENTATION OF
PROPOSED CHANGES TO FLOOR PLAN
ALONG WITH AN APPROXIMATE
SQUARE FOOTAGE PRE-CONSTRUCTION

TERMINAL B-GRID 25-d.3 (ALASKA AIRLINES)

DATE	04/01/2024
DRAWN BY:	R. CASANAVE
CHECKED BY:	E. MEDINA
W.O. #	FILE NO. 2223PW-JWA0019



SHEET 1 OF 1