



ANTONIO PARKWAY WILDLIFE UNDERCROSSING

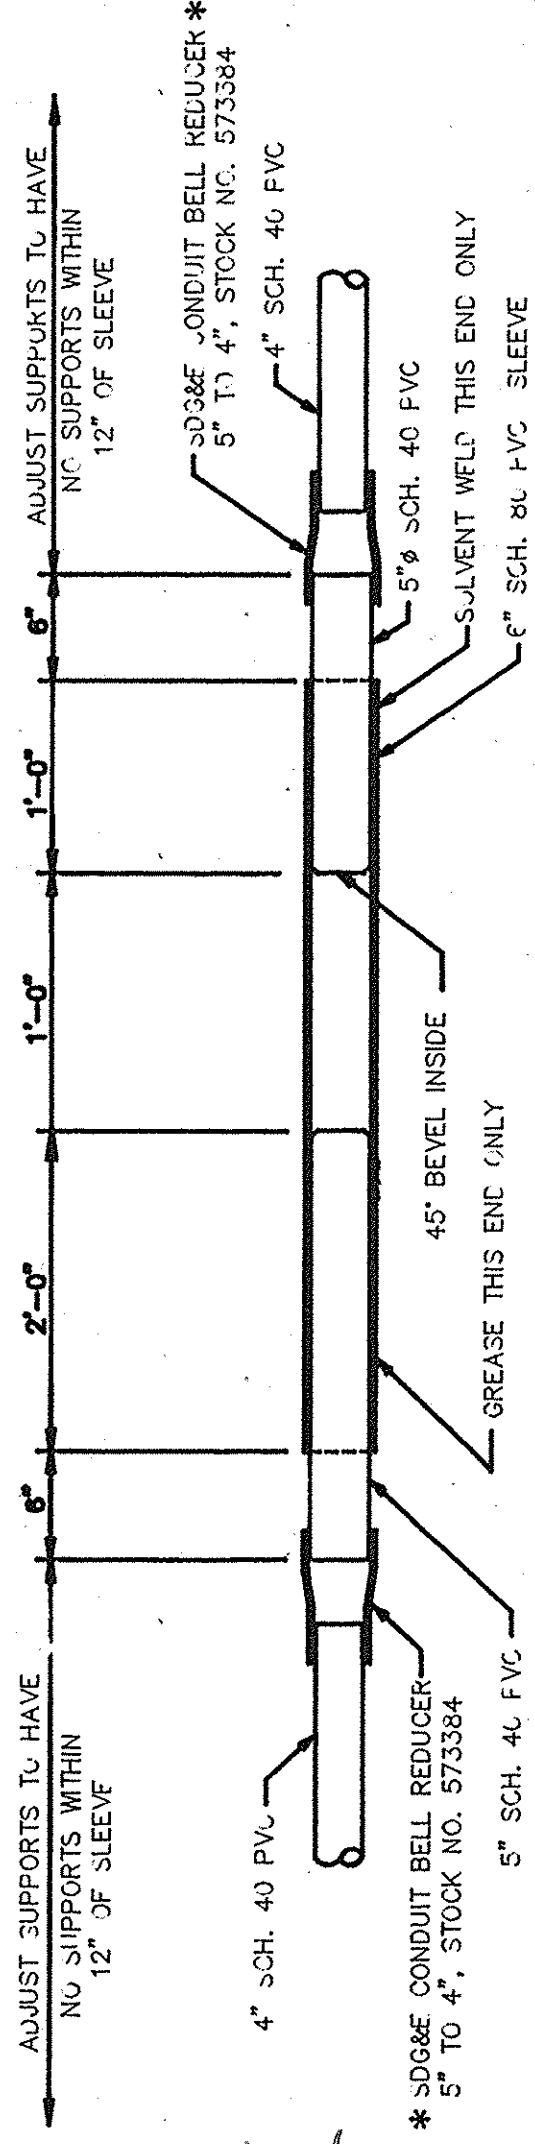


4"Ø EXPANSION SLEEVE

NO SCALE
* SOLVENT WELD BOTH 5"Ø AND 4"Ø TO BELL REDUCER

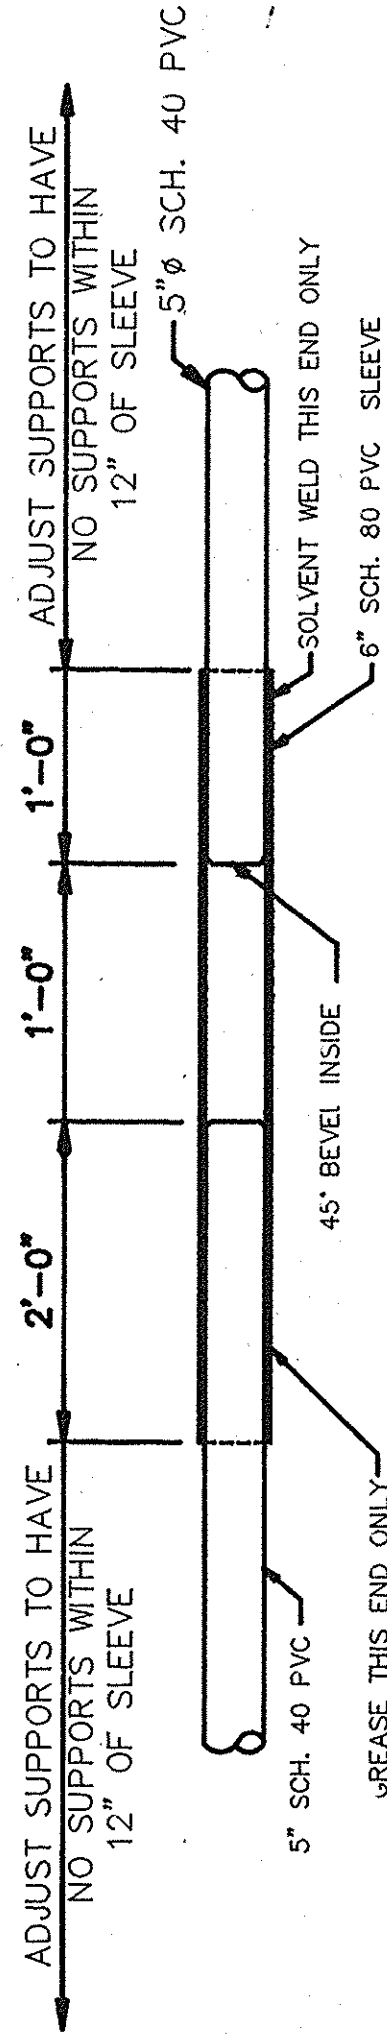


5"Ø EXPANSION SLEEVE

NO SCALE
SPECIAL EXTENDED EXPANSION SLEEVE
DETAILS (4" AND 5")

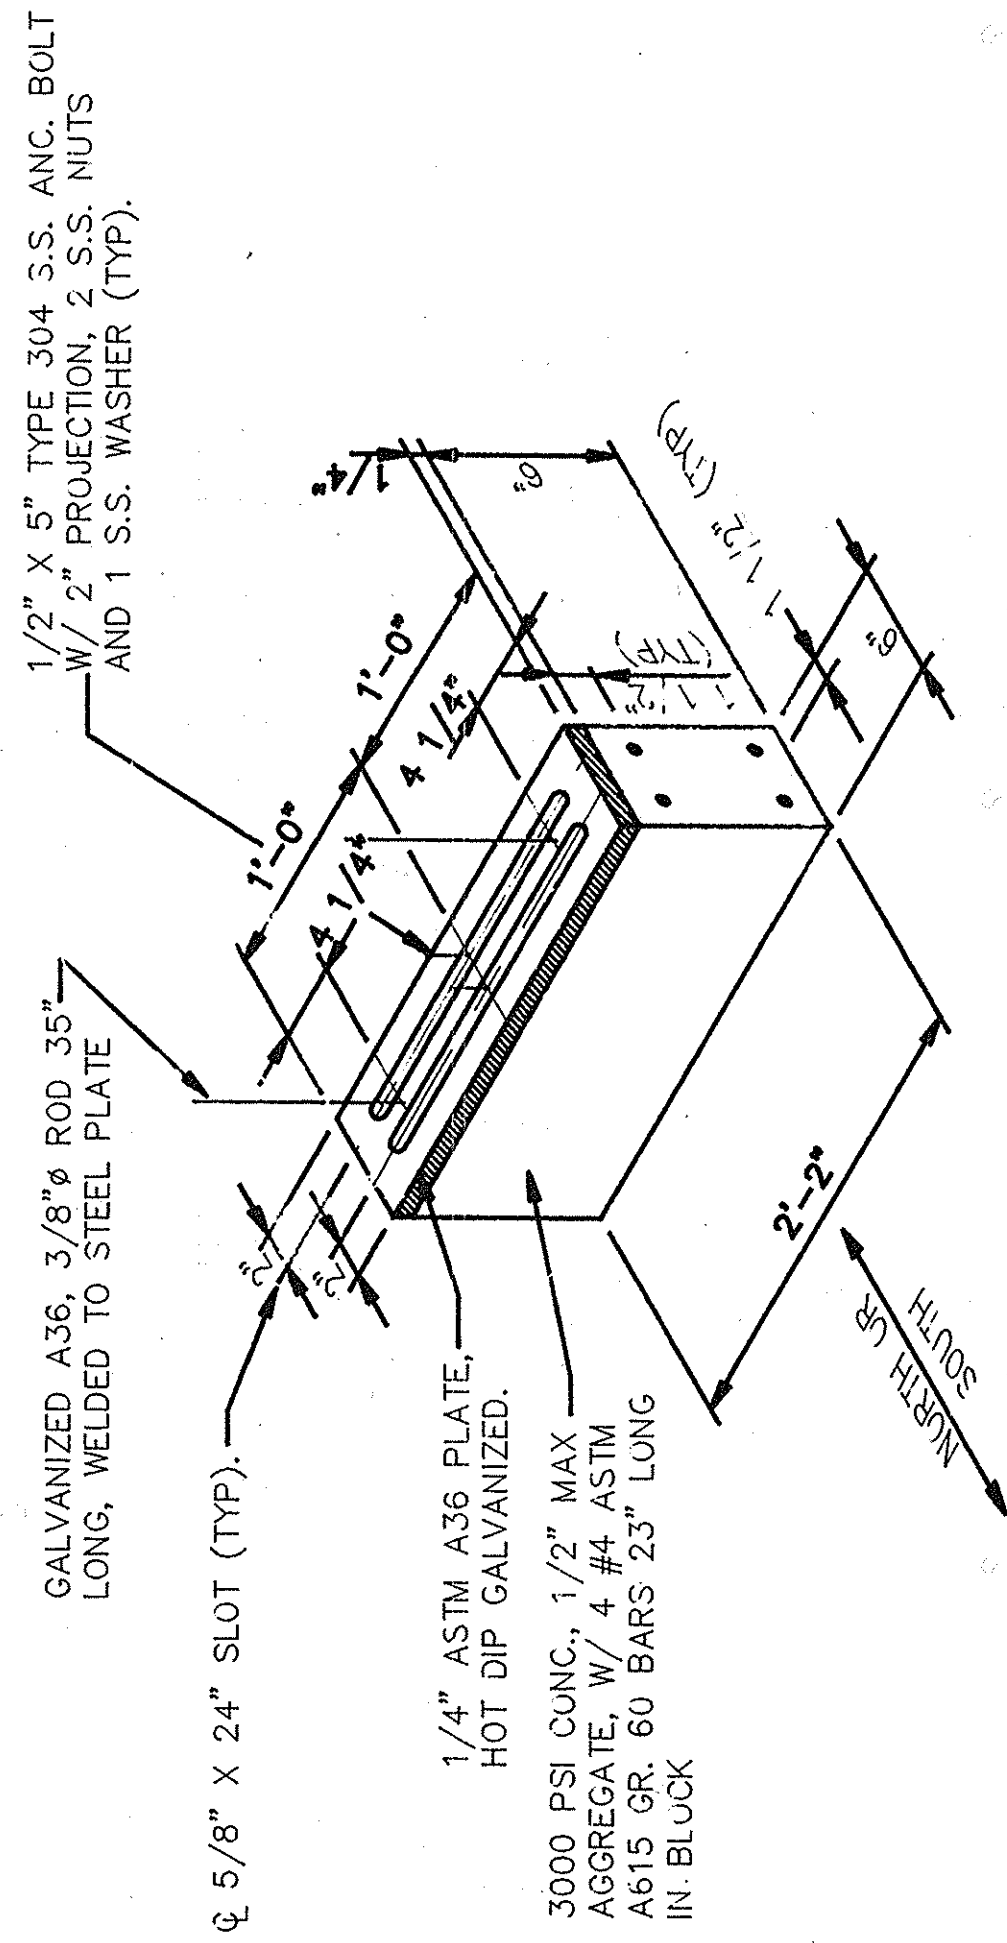


SLIDING SUPPORT DETAIL
NOT TO SCALE

SLIDING SUPPORT DETAIL

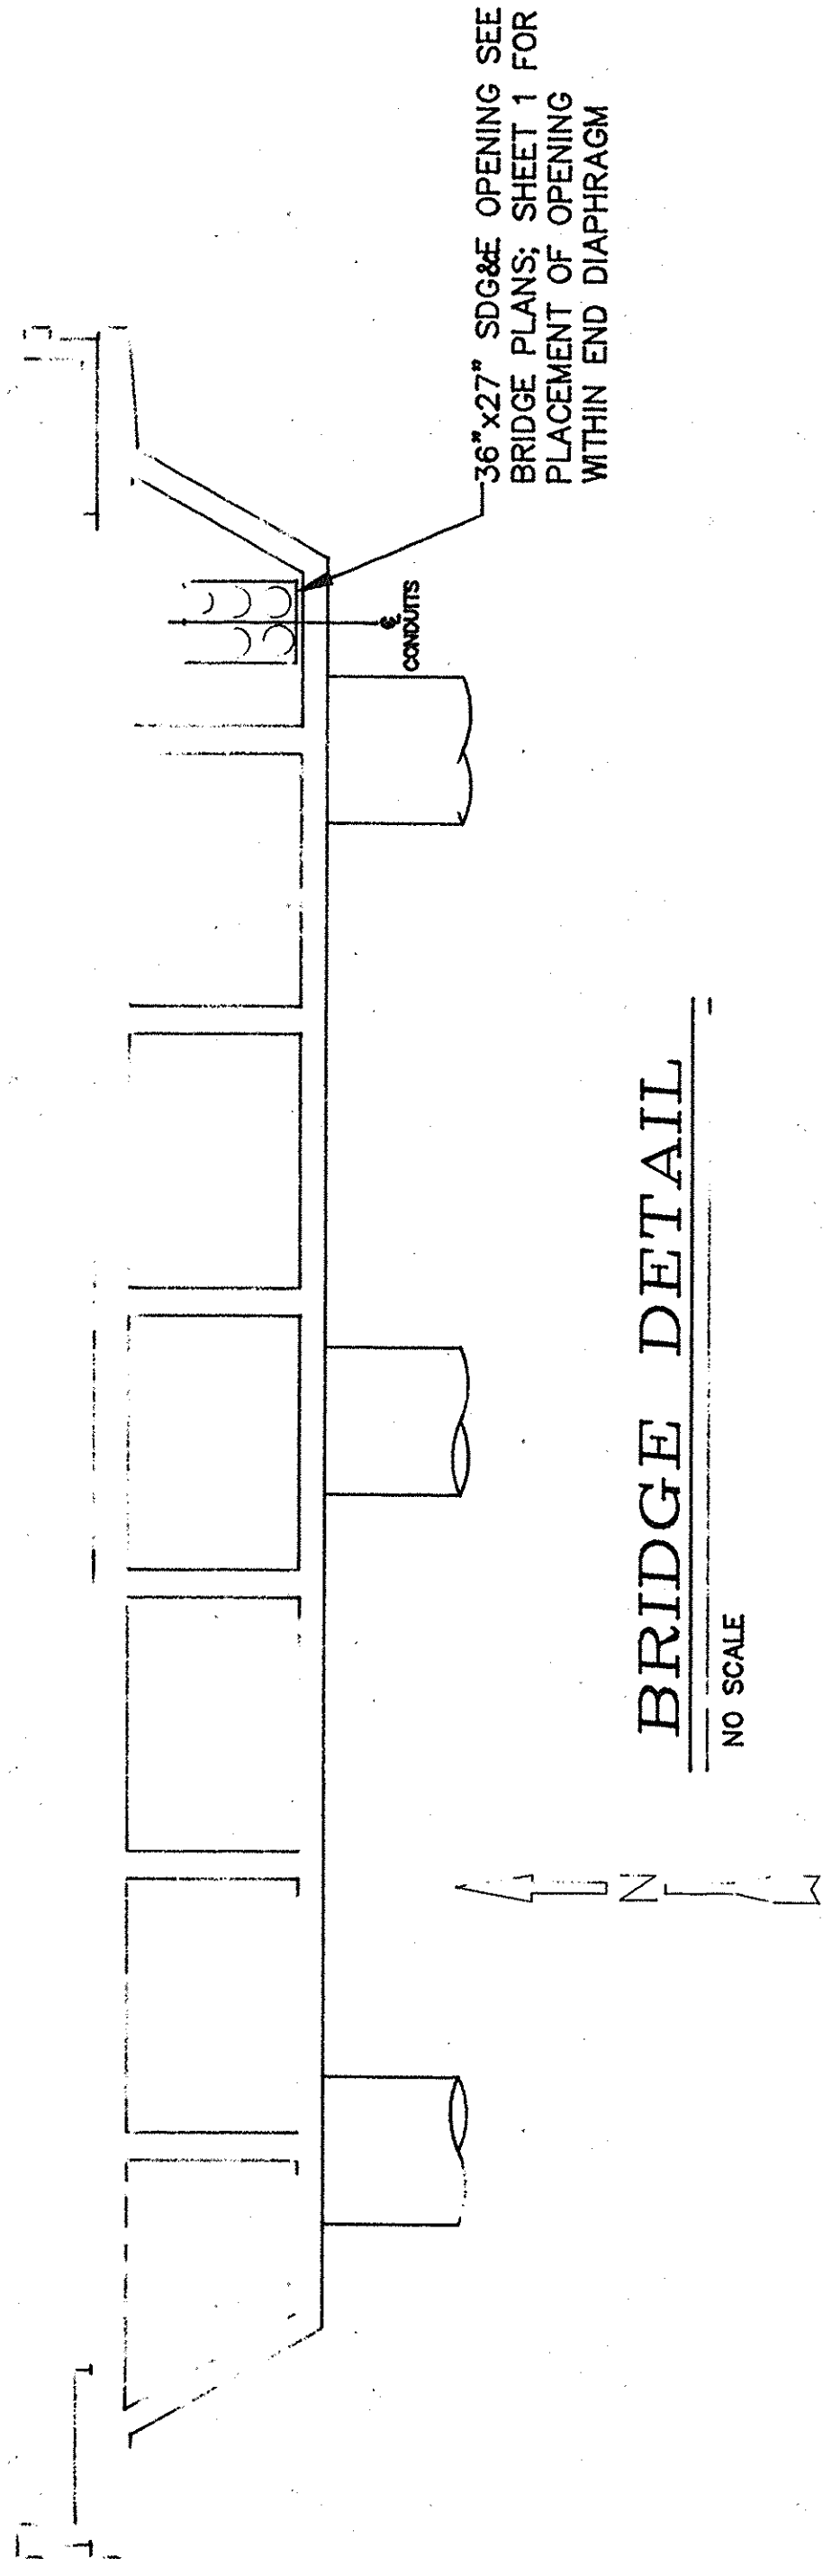

BRIDGE DETAIL

NO SCALE

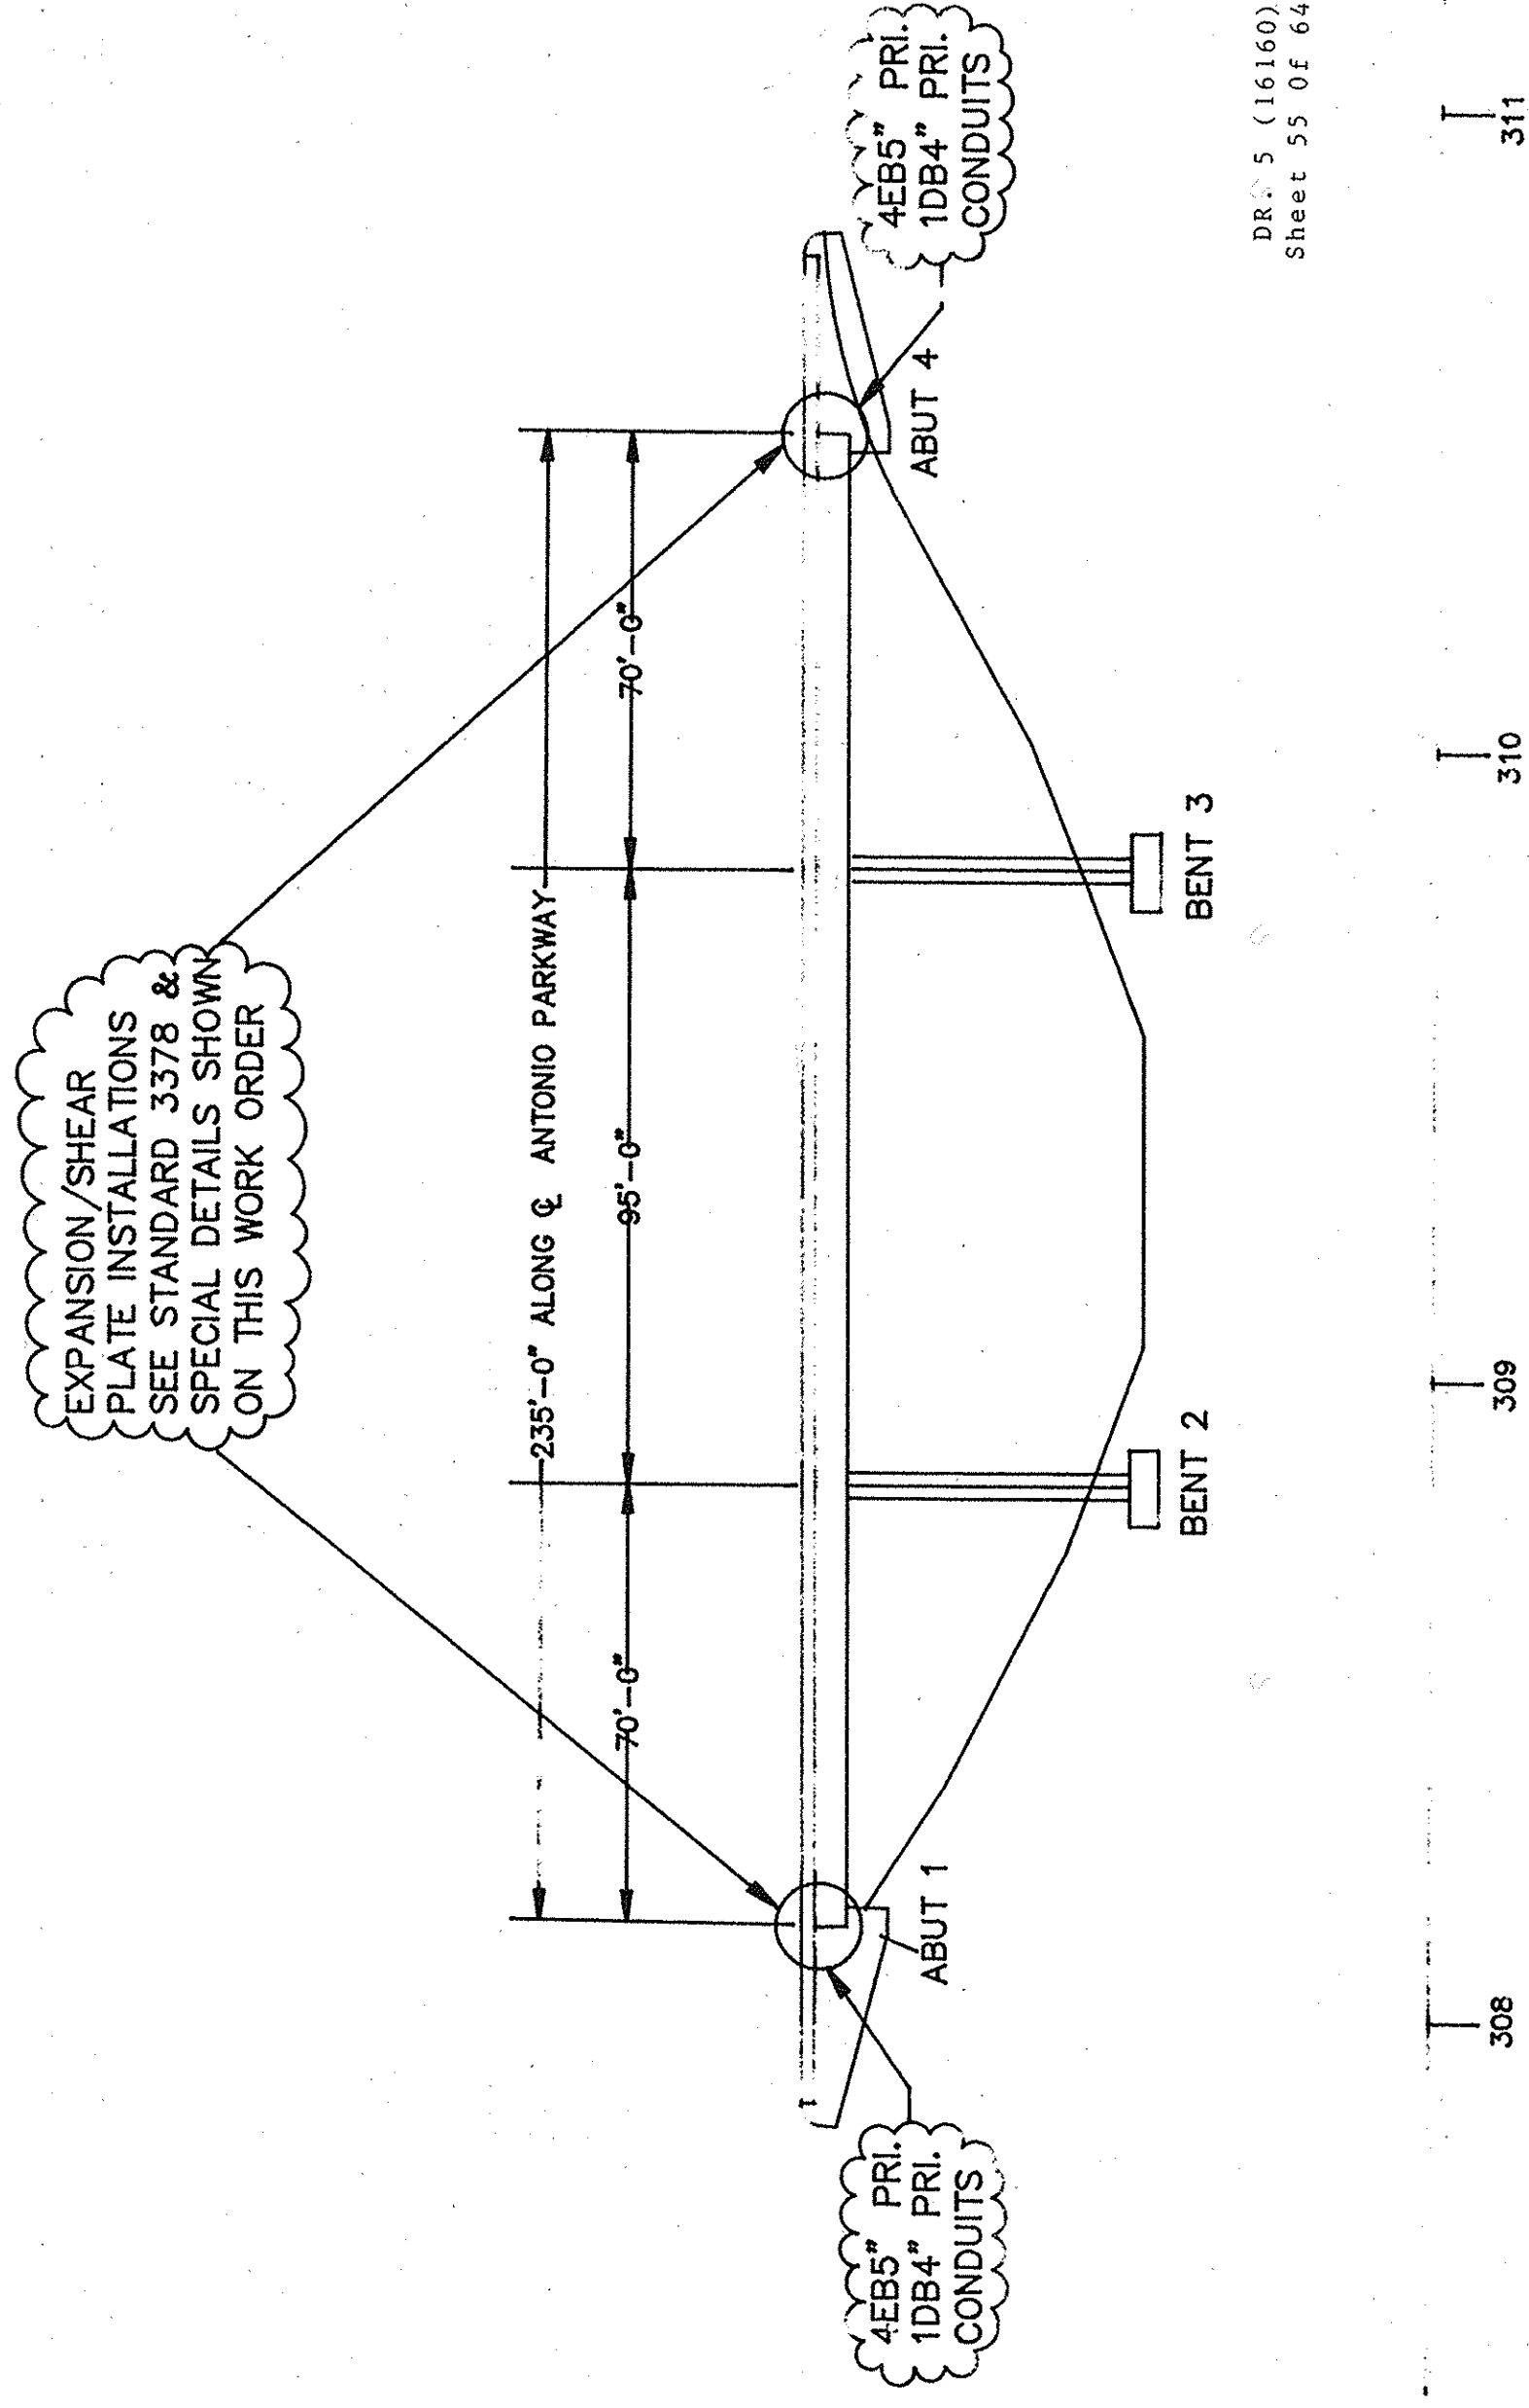

SDGE SAN DIEGO GAS & ELECTRIC
ELECTRIC CONSTRUCTION ORDER
OH/UG BASE DRAWING

DESIGNED BY
PATTI GOOD
(714) 361-8047

PLOT DATE
04/03/97

PROJECT NO.
511869-040

SHT 1 OF 1

CONSTRUCTION ORDER NO.
2546570

SHEET
55
OF 64

DR. 5 (16160)
Sheet 55 OF 64