



SECTION A-A

1/2" = 1'-0"

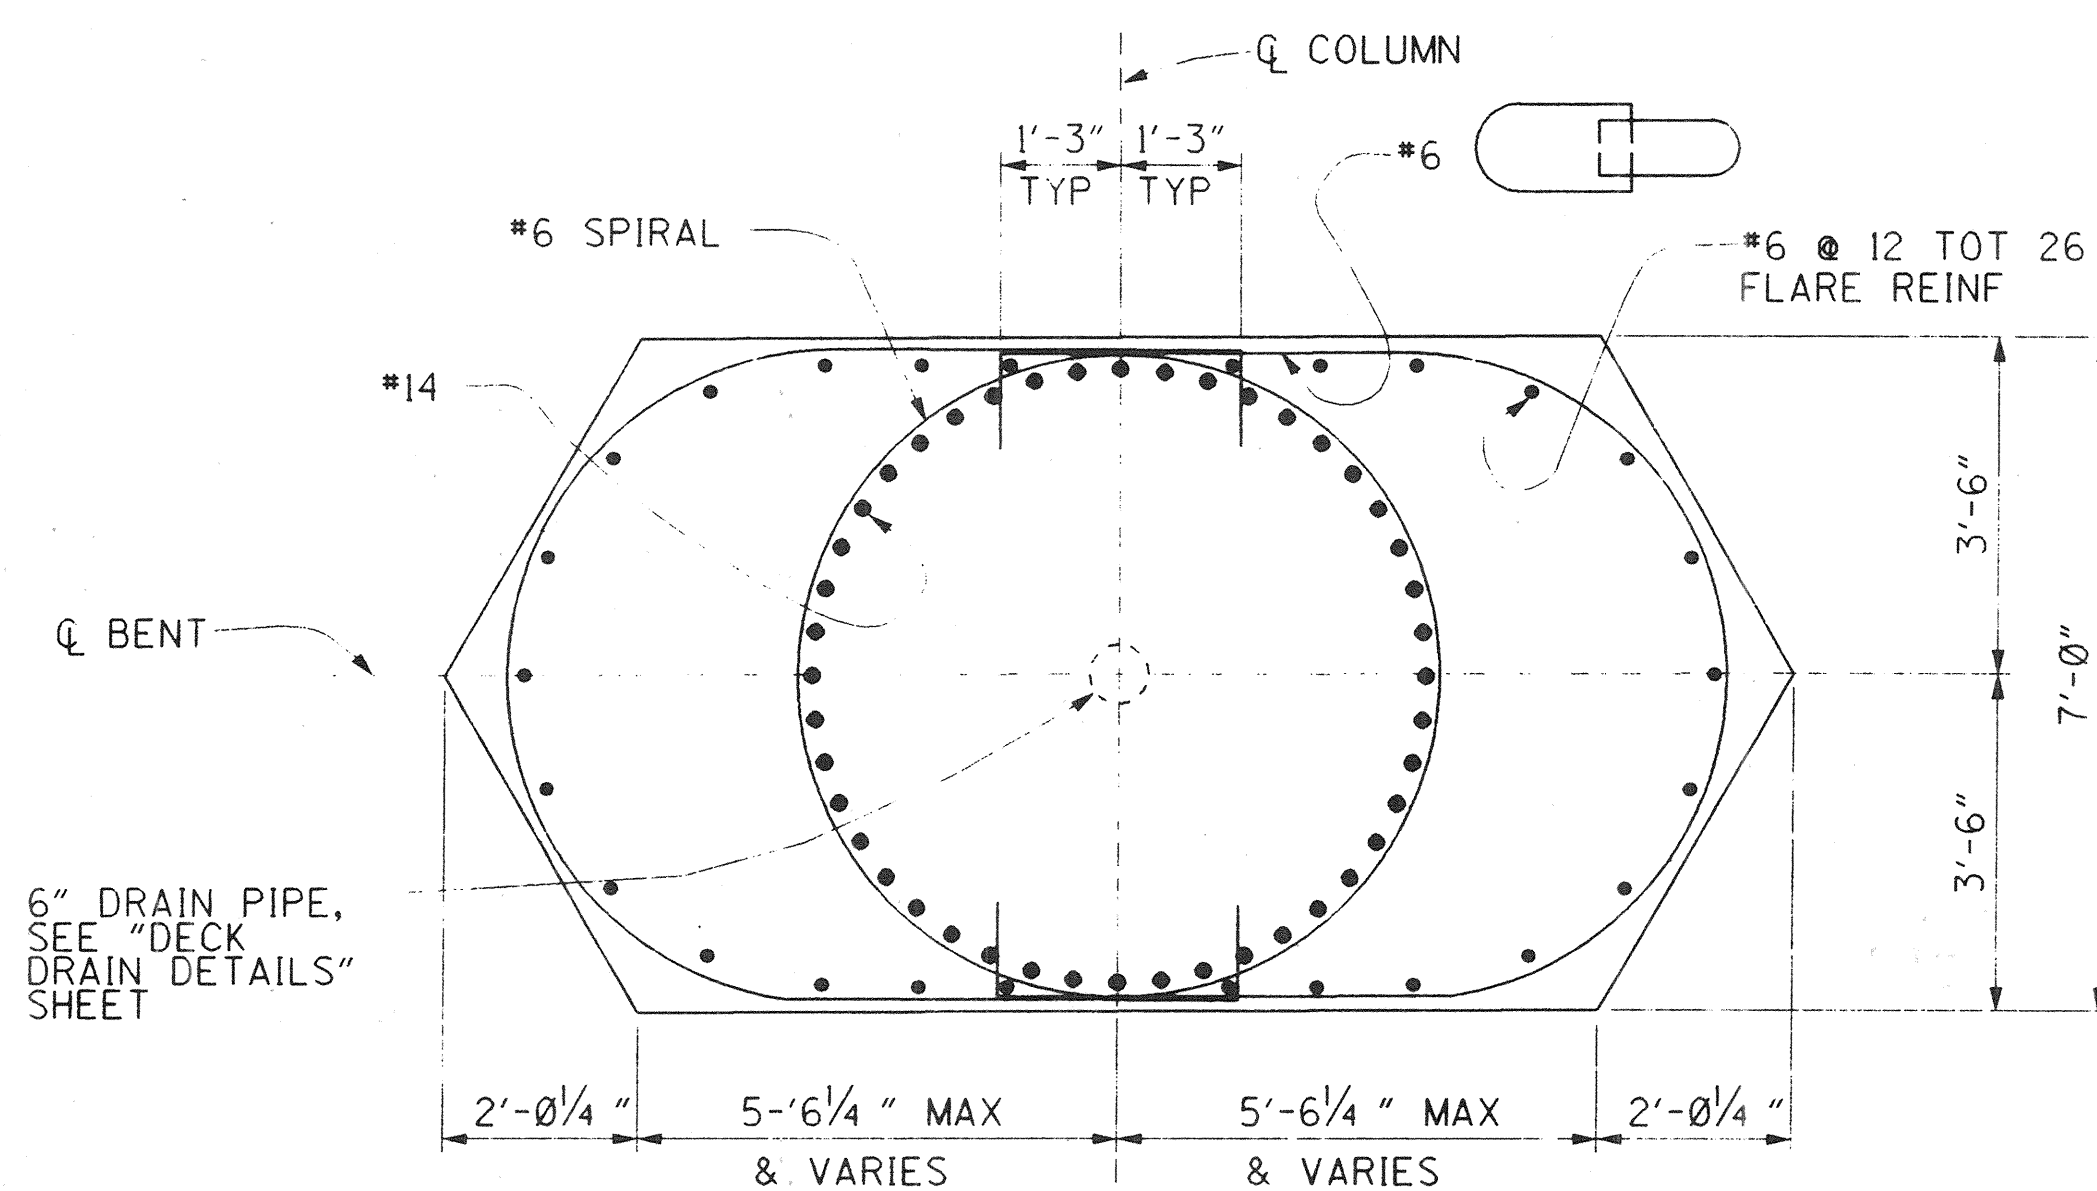


SECTION B-B

1/2" = 1'-0"

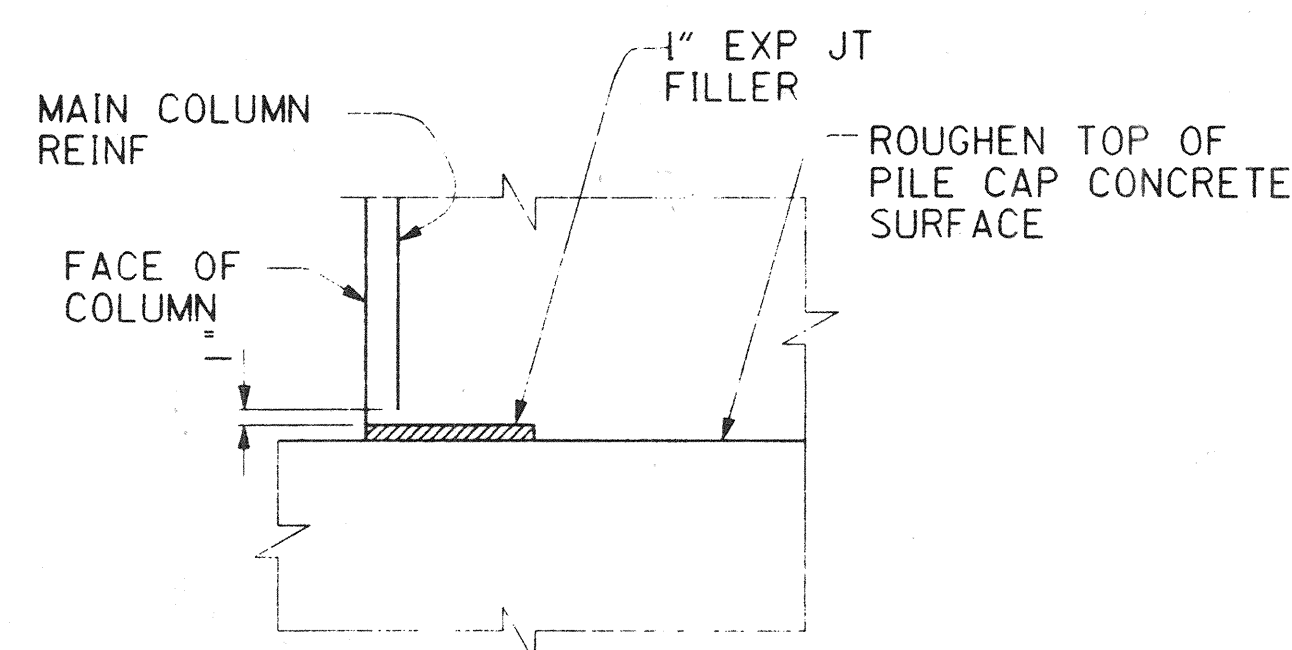


BENT 5 PARTIAL ELEVATION

NO SCALE

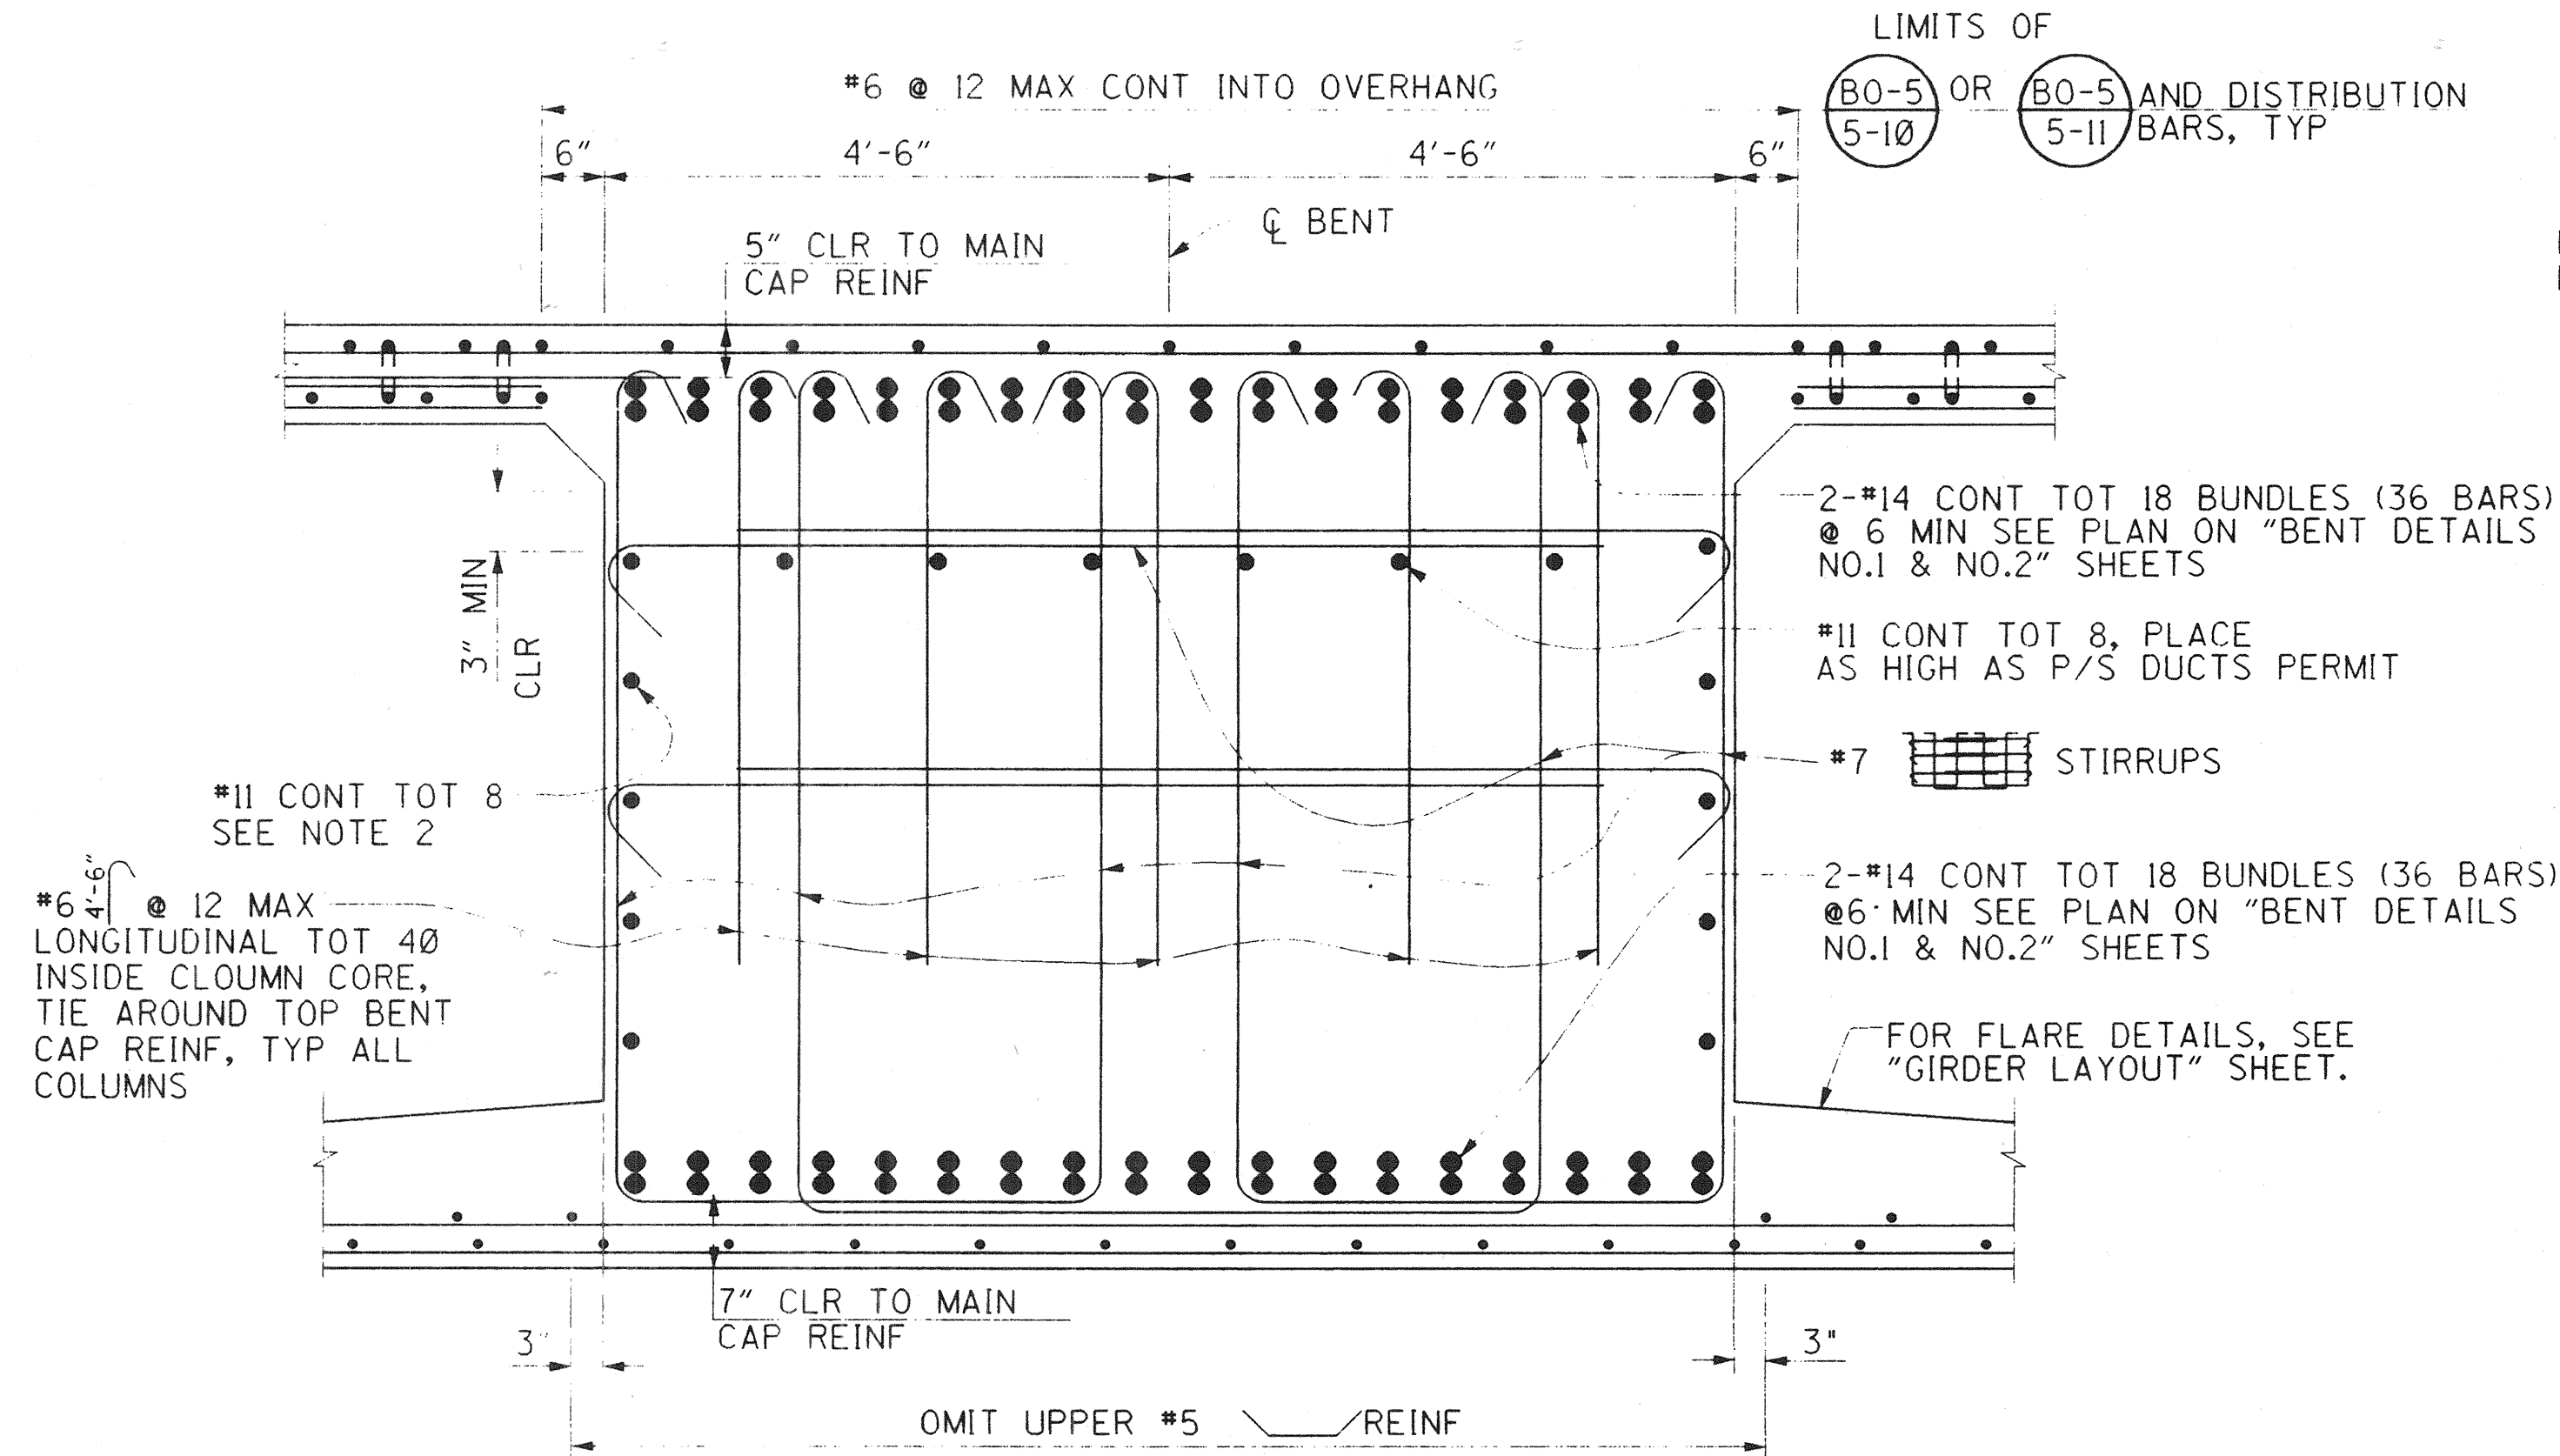


SECTION C-C

3/4" = 1'-0"

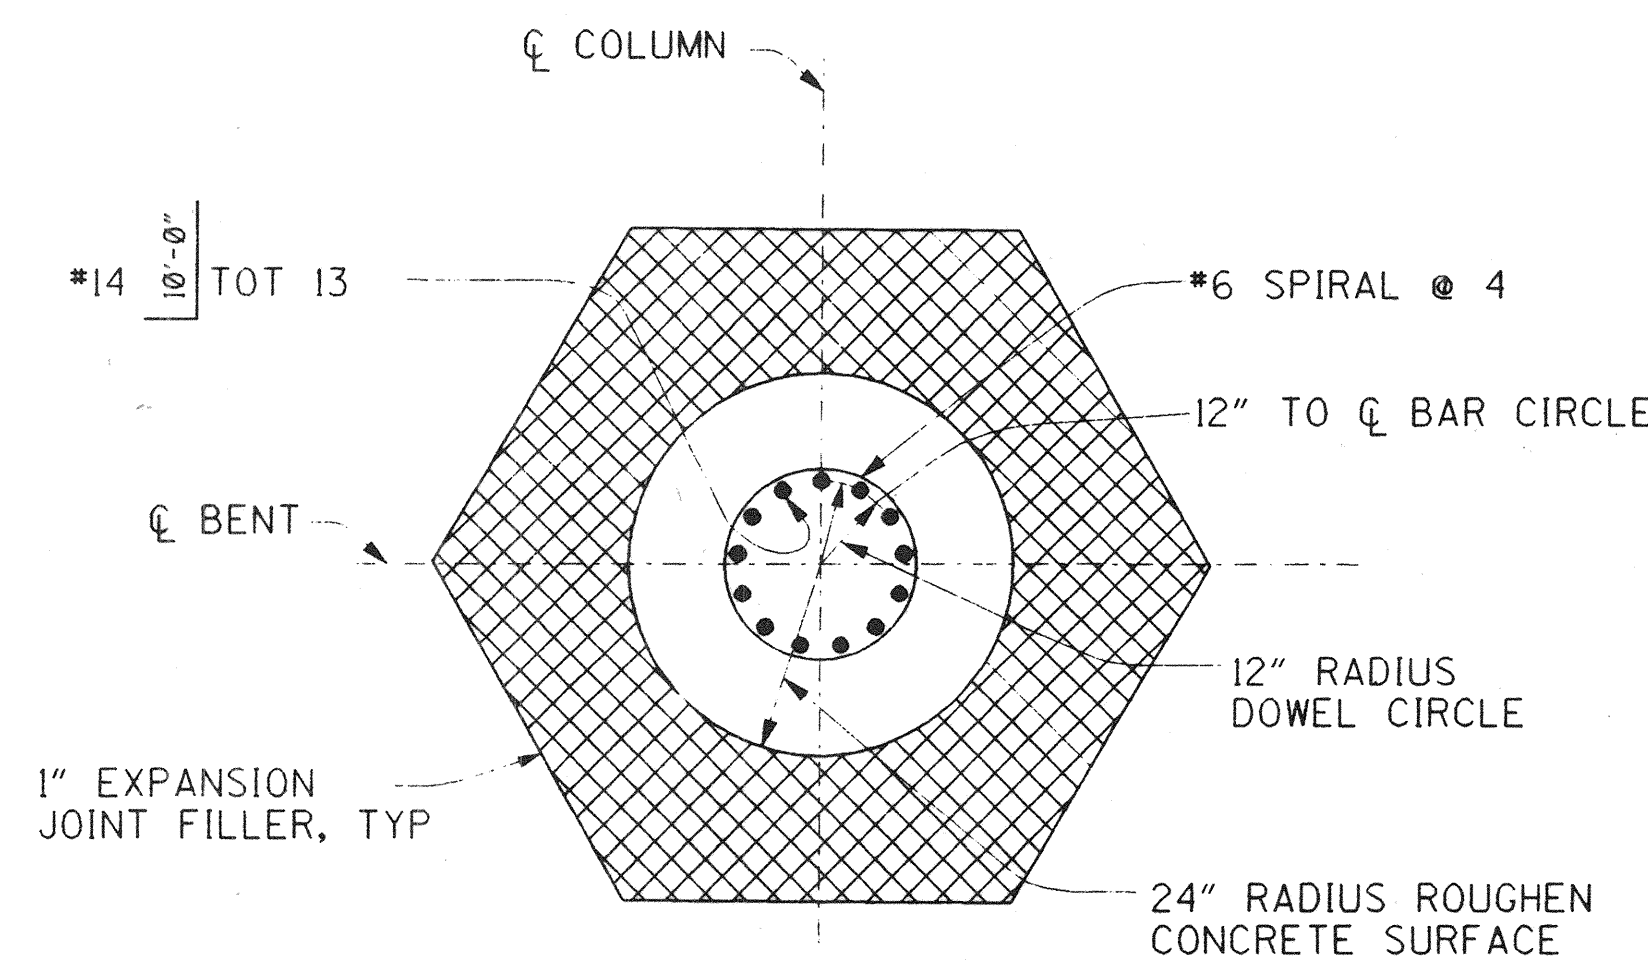


BENT 5 COLUMN BOTTOM DETAILS

NO SCALE

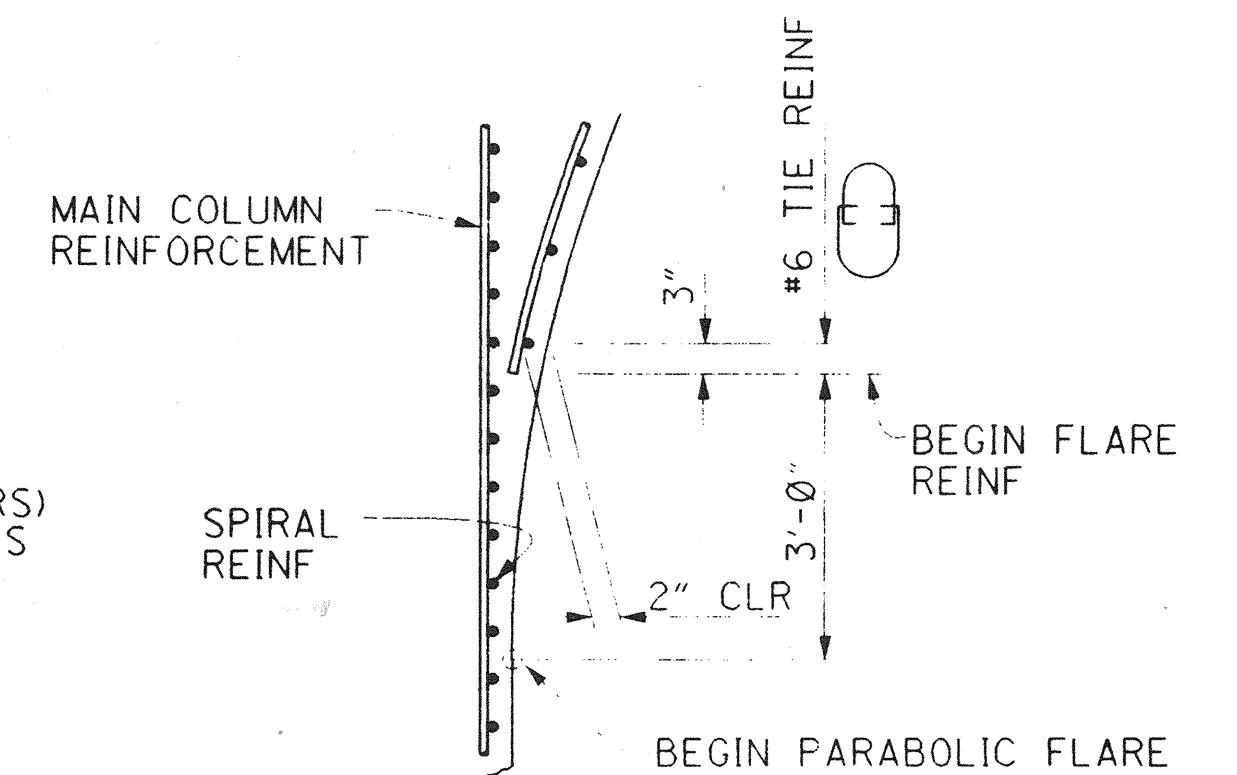

DETAIL A

NO SCALE

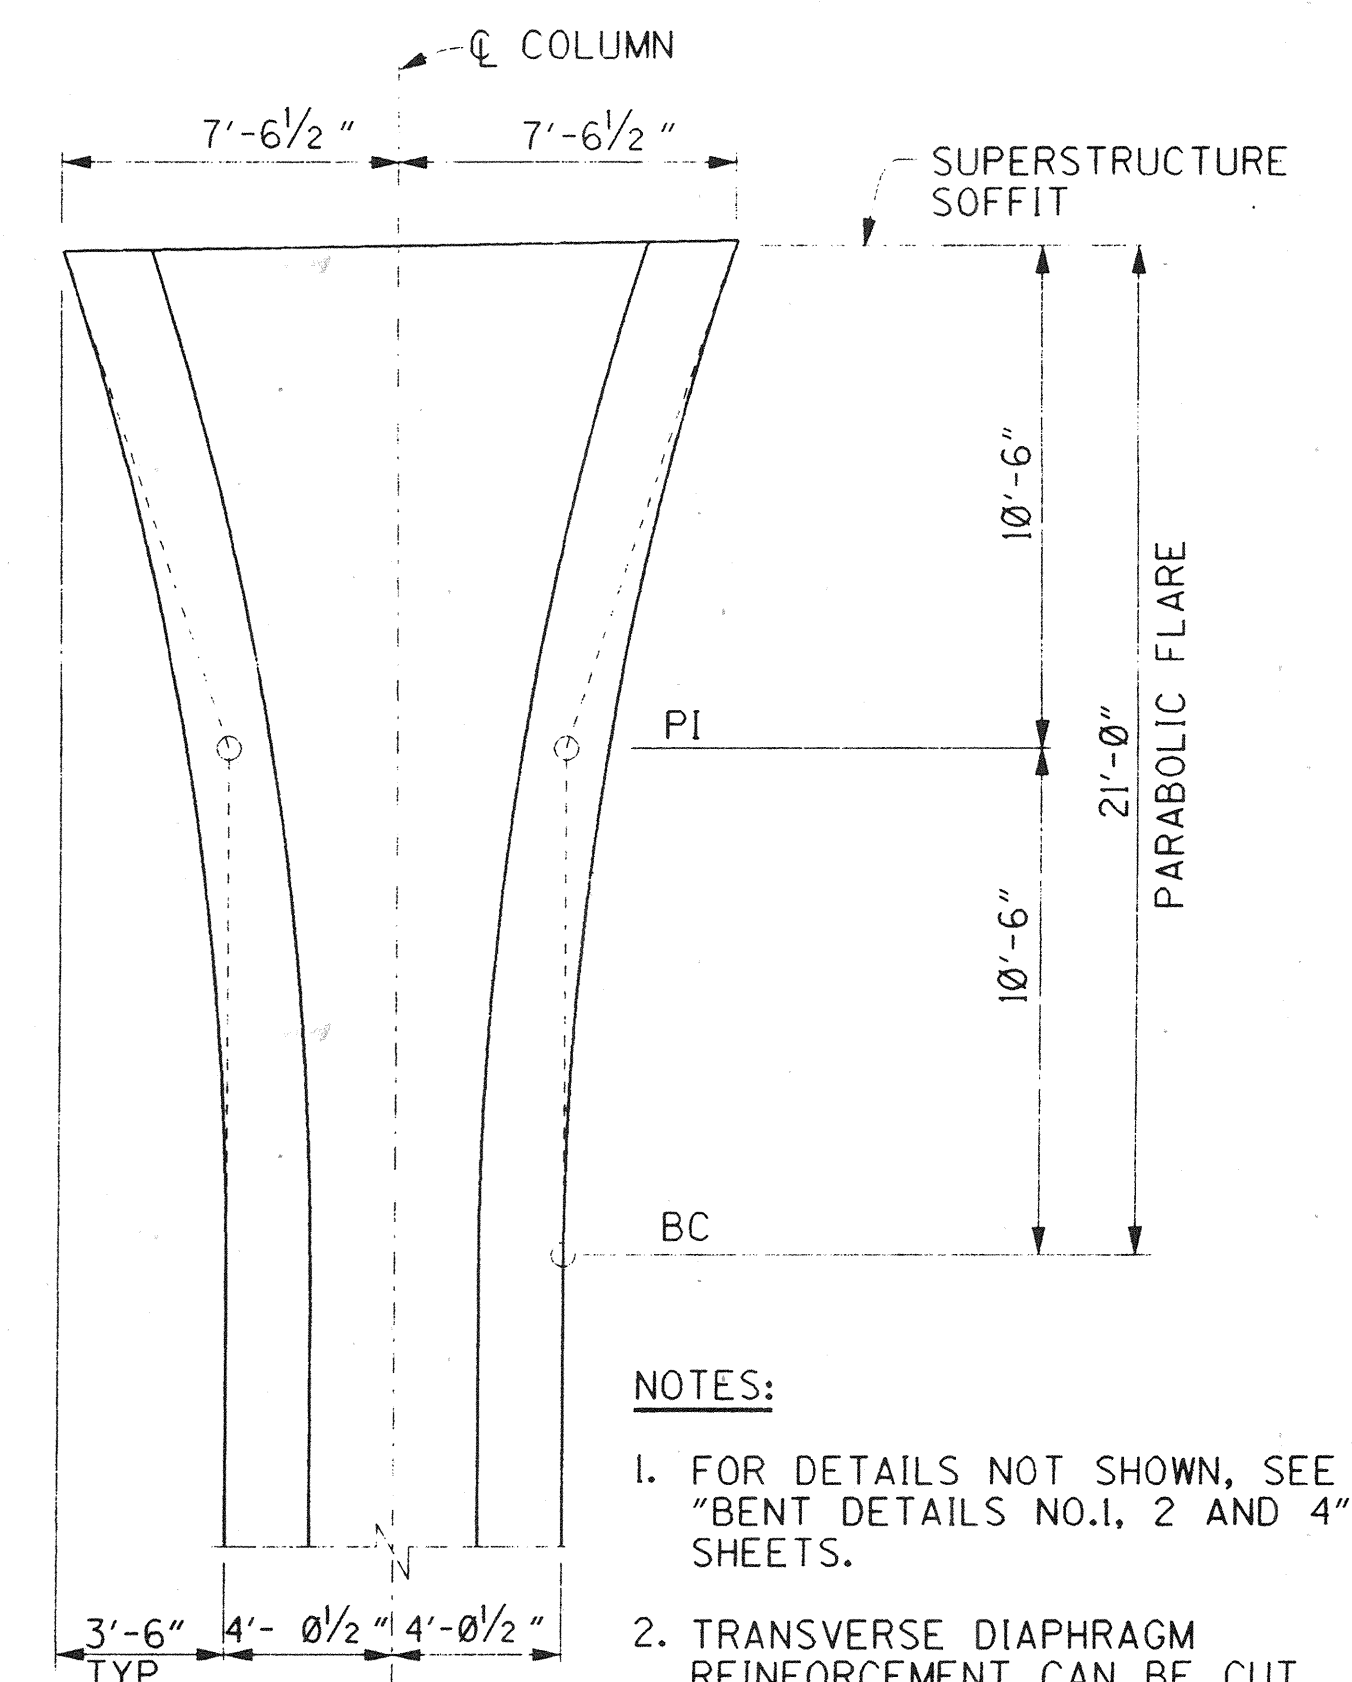

COLUMN GEOMETRICS

NO SCALE

NOTES:

1. FOR DETAILS NOT SHOWN, SEE "BENT DETAILS NO.1, 2 AND 4" SHEETS.
2. TRANSVERSE DIAPHRAGM REINFORCEMENT CAN BE CUT AT UTILITY OPENING LOCATIONS.



ORANGE COUNTY ENVIRONMENTAL MANAGEMENT AGENCY		ANTONIO PARKWAY BRIDGE OVER SAN JUAN CREEK	
BENT DETAILS NO.3		14/27	
DESIGNED <i>Steve A. Whitaker</i>		SHEET	
DRAWN <i>L. West</i>		62	
SCALE AS SHOWN		DRAWING NO.	
DATE		DATE	
RICHARD A. HART PCE 39595 (EXP. 12-31-97)		RICHARD A. HART PCE 39595 (EXP. 12-31-97)	

PLANS PREPARED BY:

HNTB

36 EXECUTIVE PARK
SUITE 200
IRVINE, CALIFORNIA 92614

DR 3 116158