


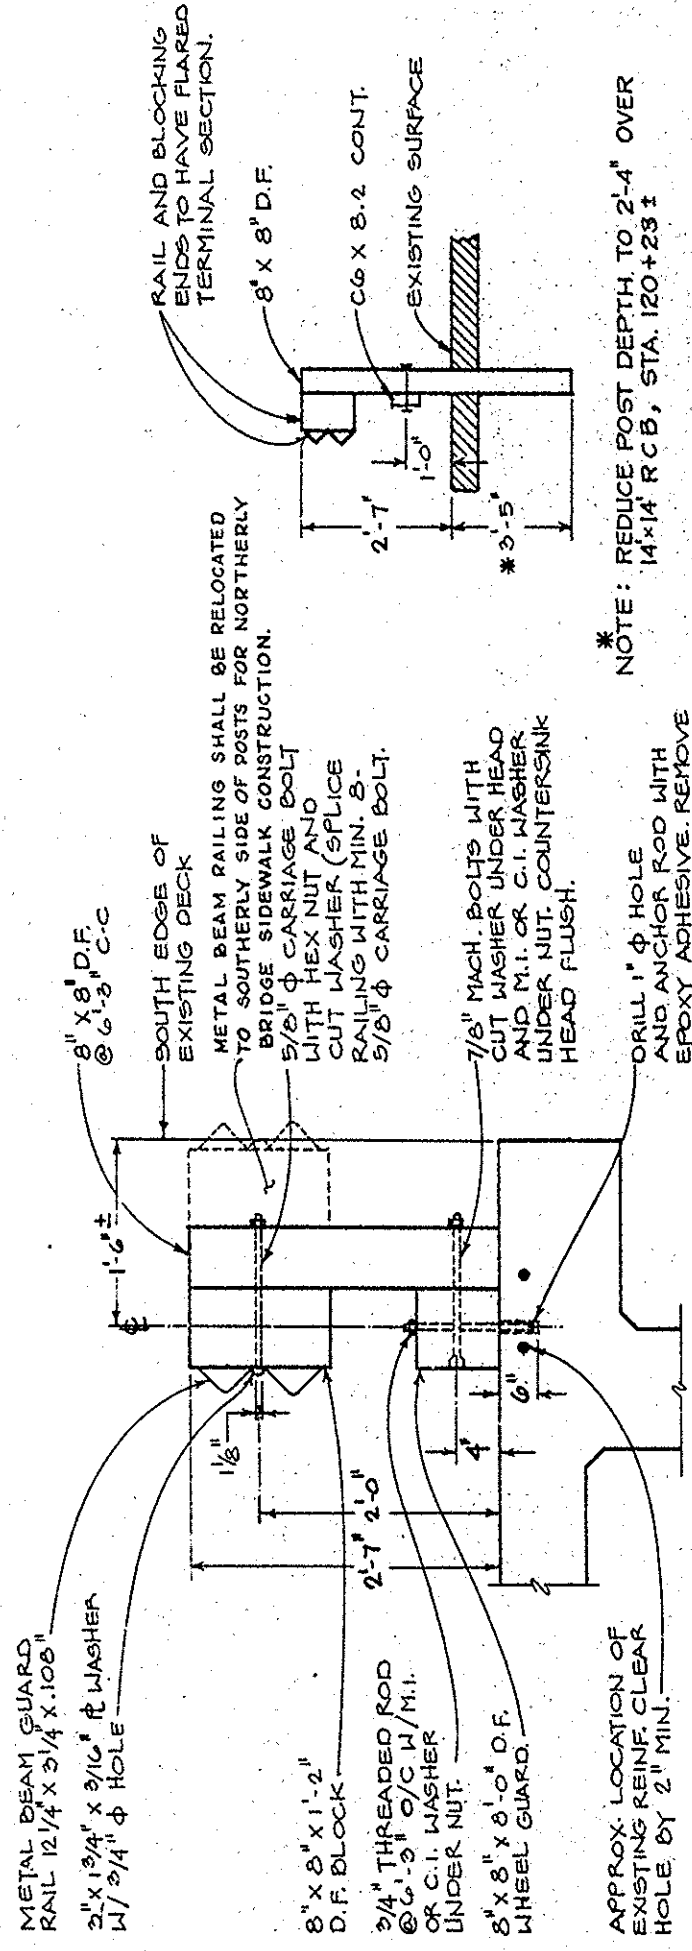
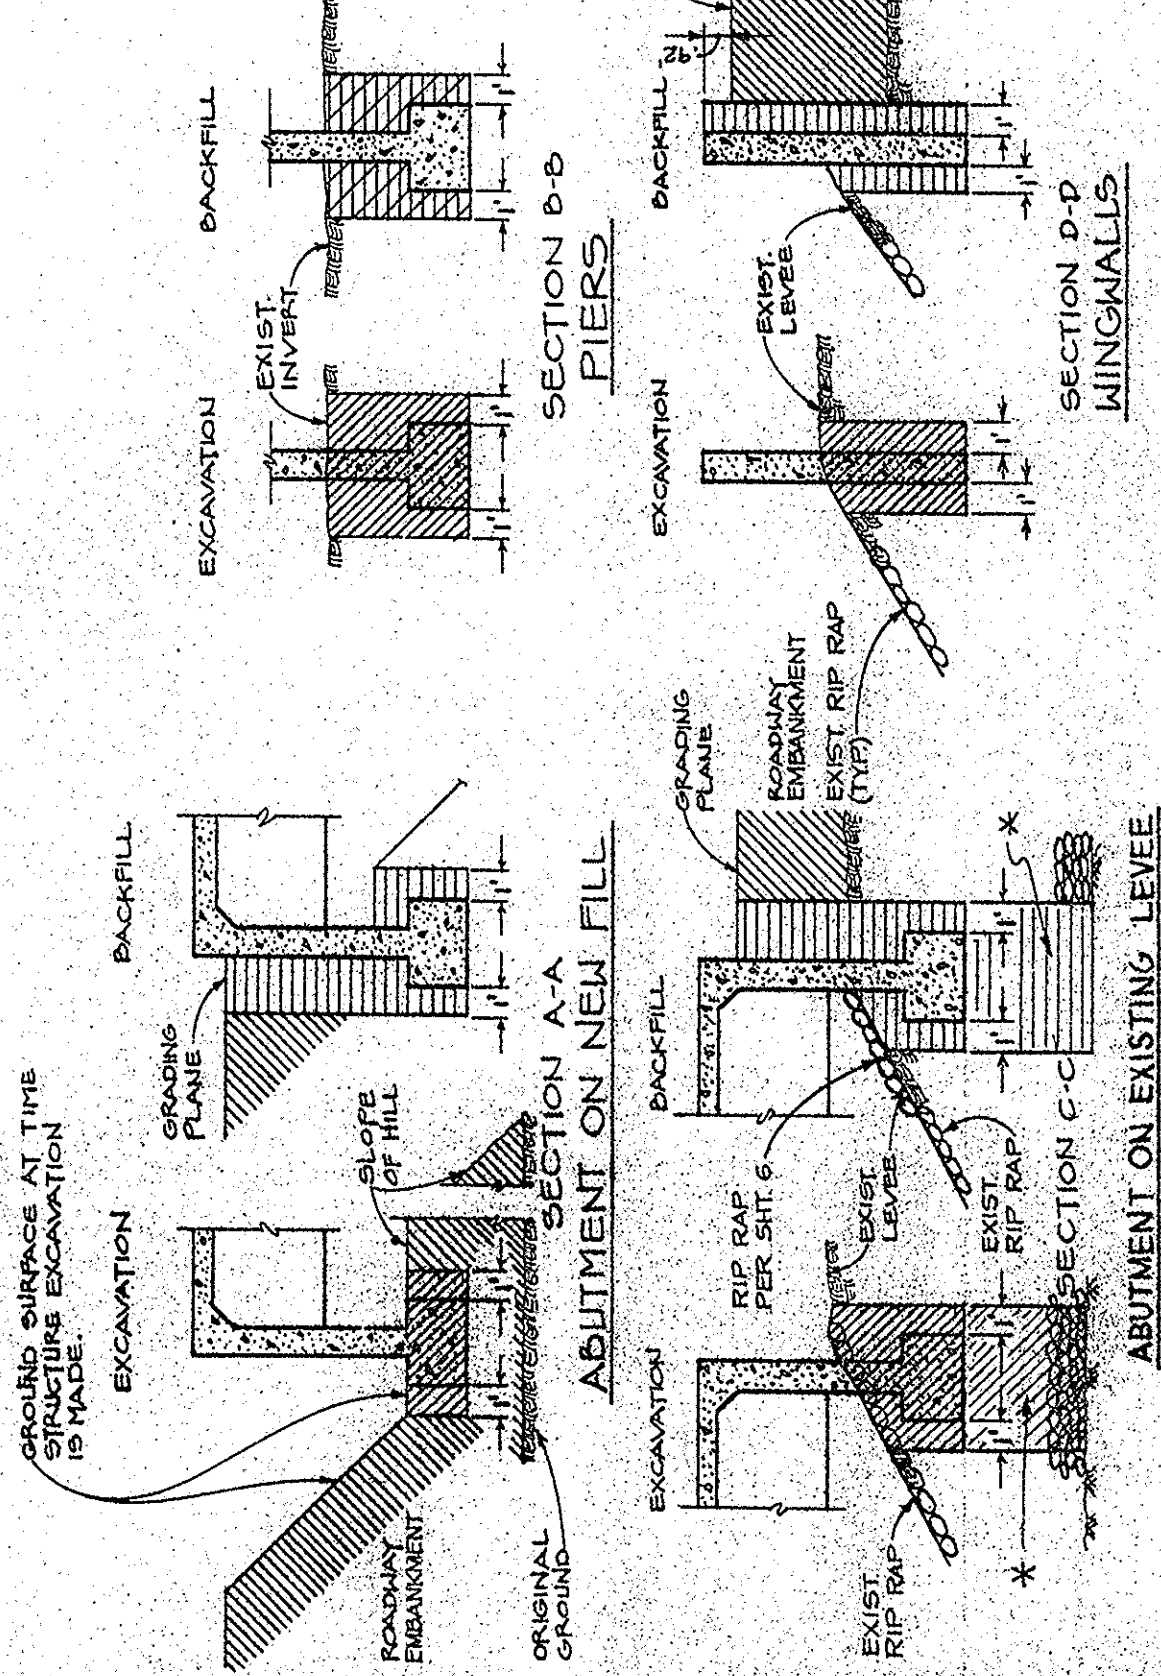


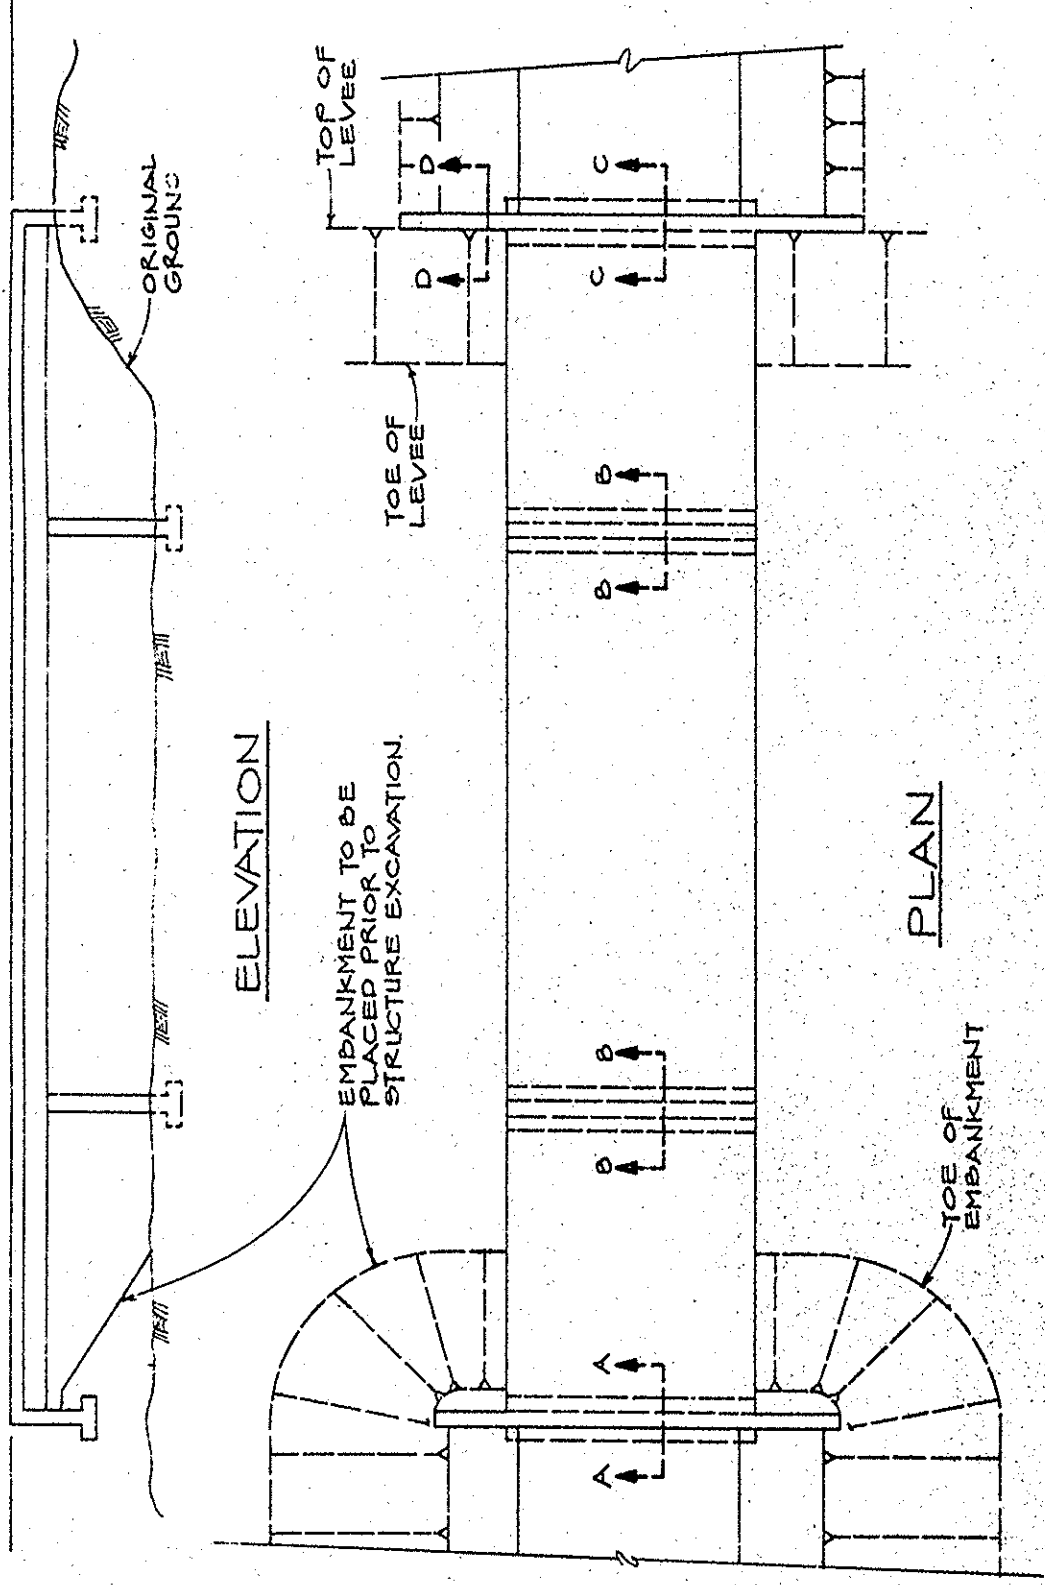

TEMPORARY METAL BEAM BRIDGE RAILING
BRIDGE MOUNTING
TYPE "K"

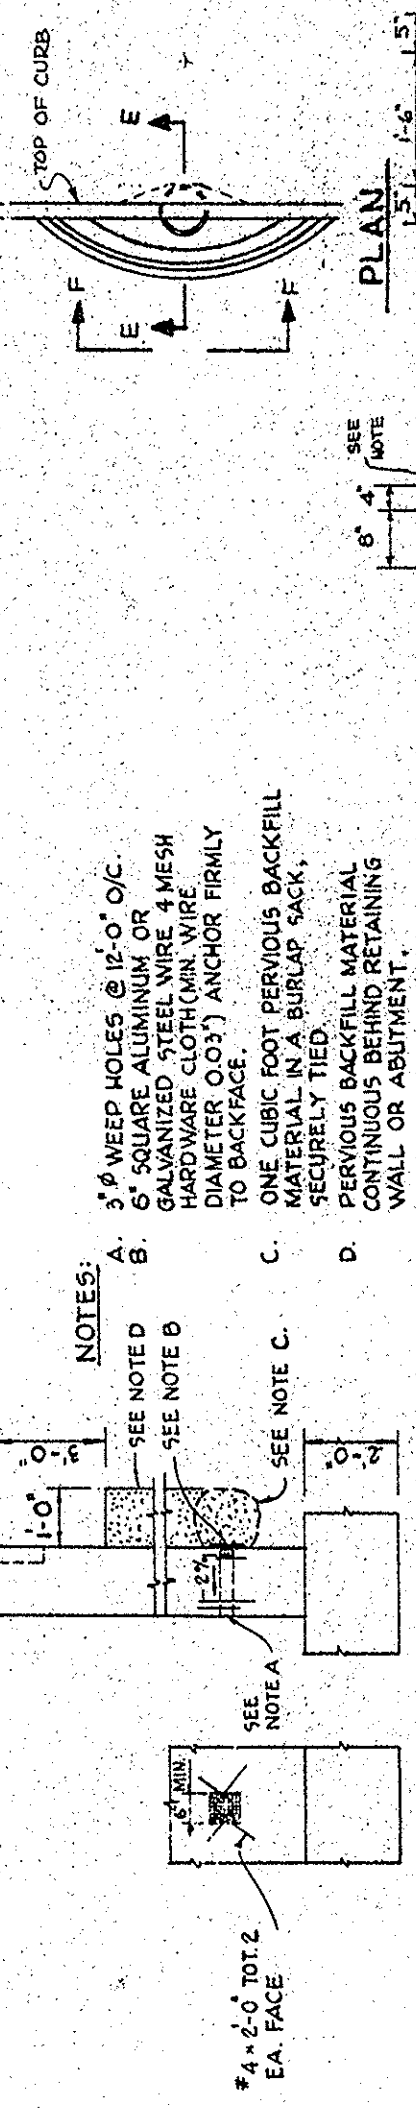


ELEVATION SECTION
WEEP HOLE & PERVIOUS BACKFILL

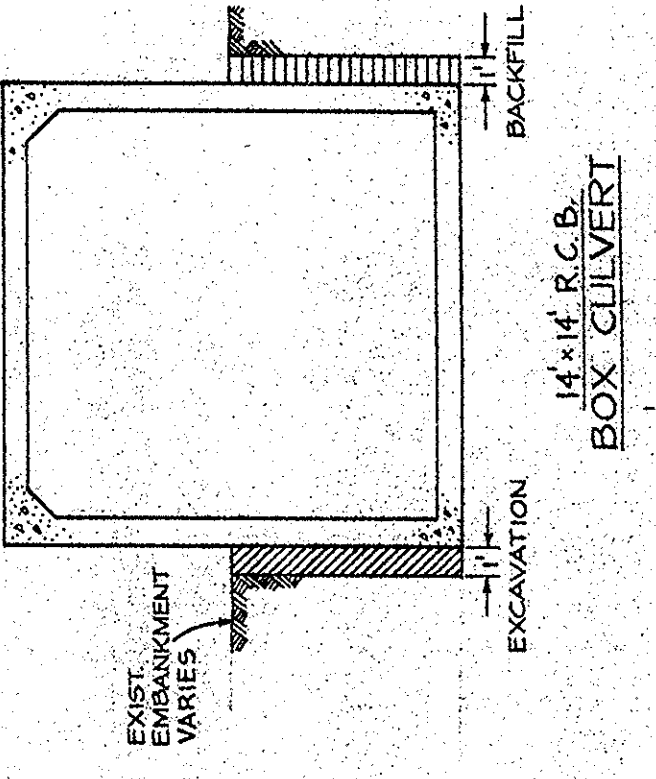

SECTION E-E

SECTION F-F

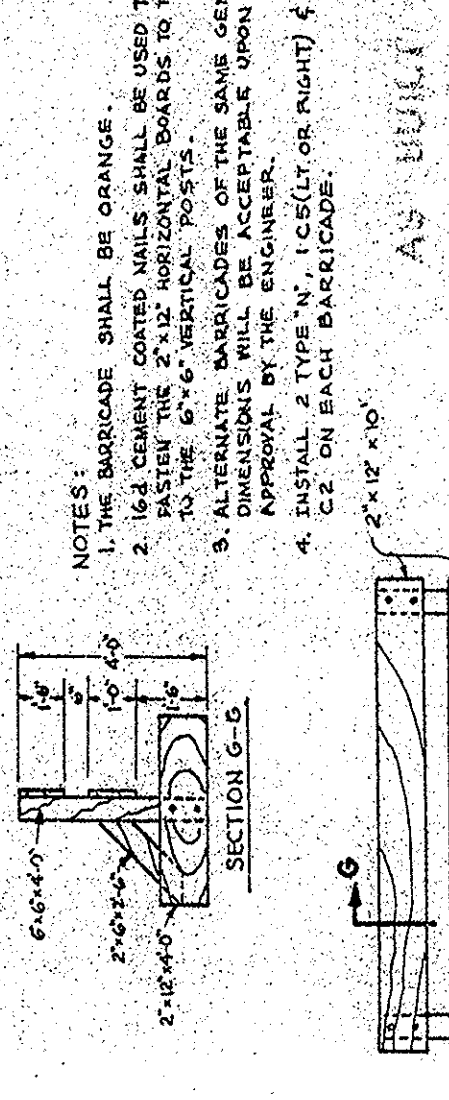

ORANGE COUNTY ROAD DEPARTMENT	
BALL ROAD BRIDGE	
WIDENING SA-12	
OVER SANTA ANA RIVER	
GUARD RAIL & EXCAVATION/BACKFILL LIMITS	
NO SCALE	DATE 20. 31

STRUCTURE EXCAVATION AND BACKFILL DETAILS

DR. 12341

