



NOTE:
THE CONTRACTOR SHALL VERIFY
ALL DEPENDENT DIMENSIONS IN
THE FIELD BEFORE ORDERING
OR FABRICATING ANY MATERIAL.

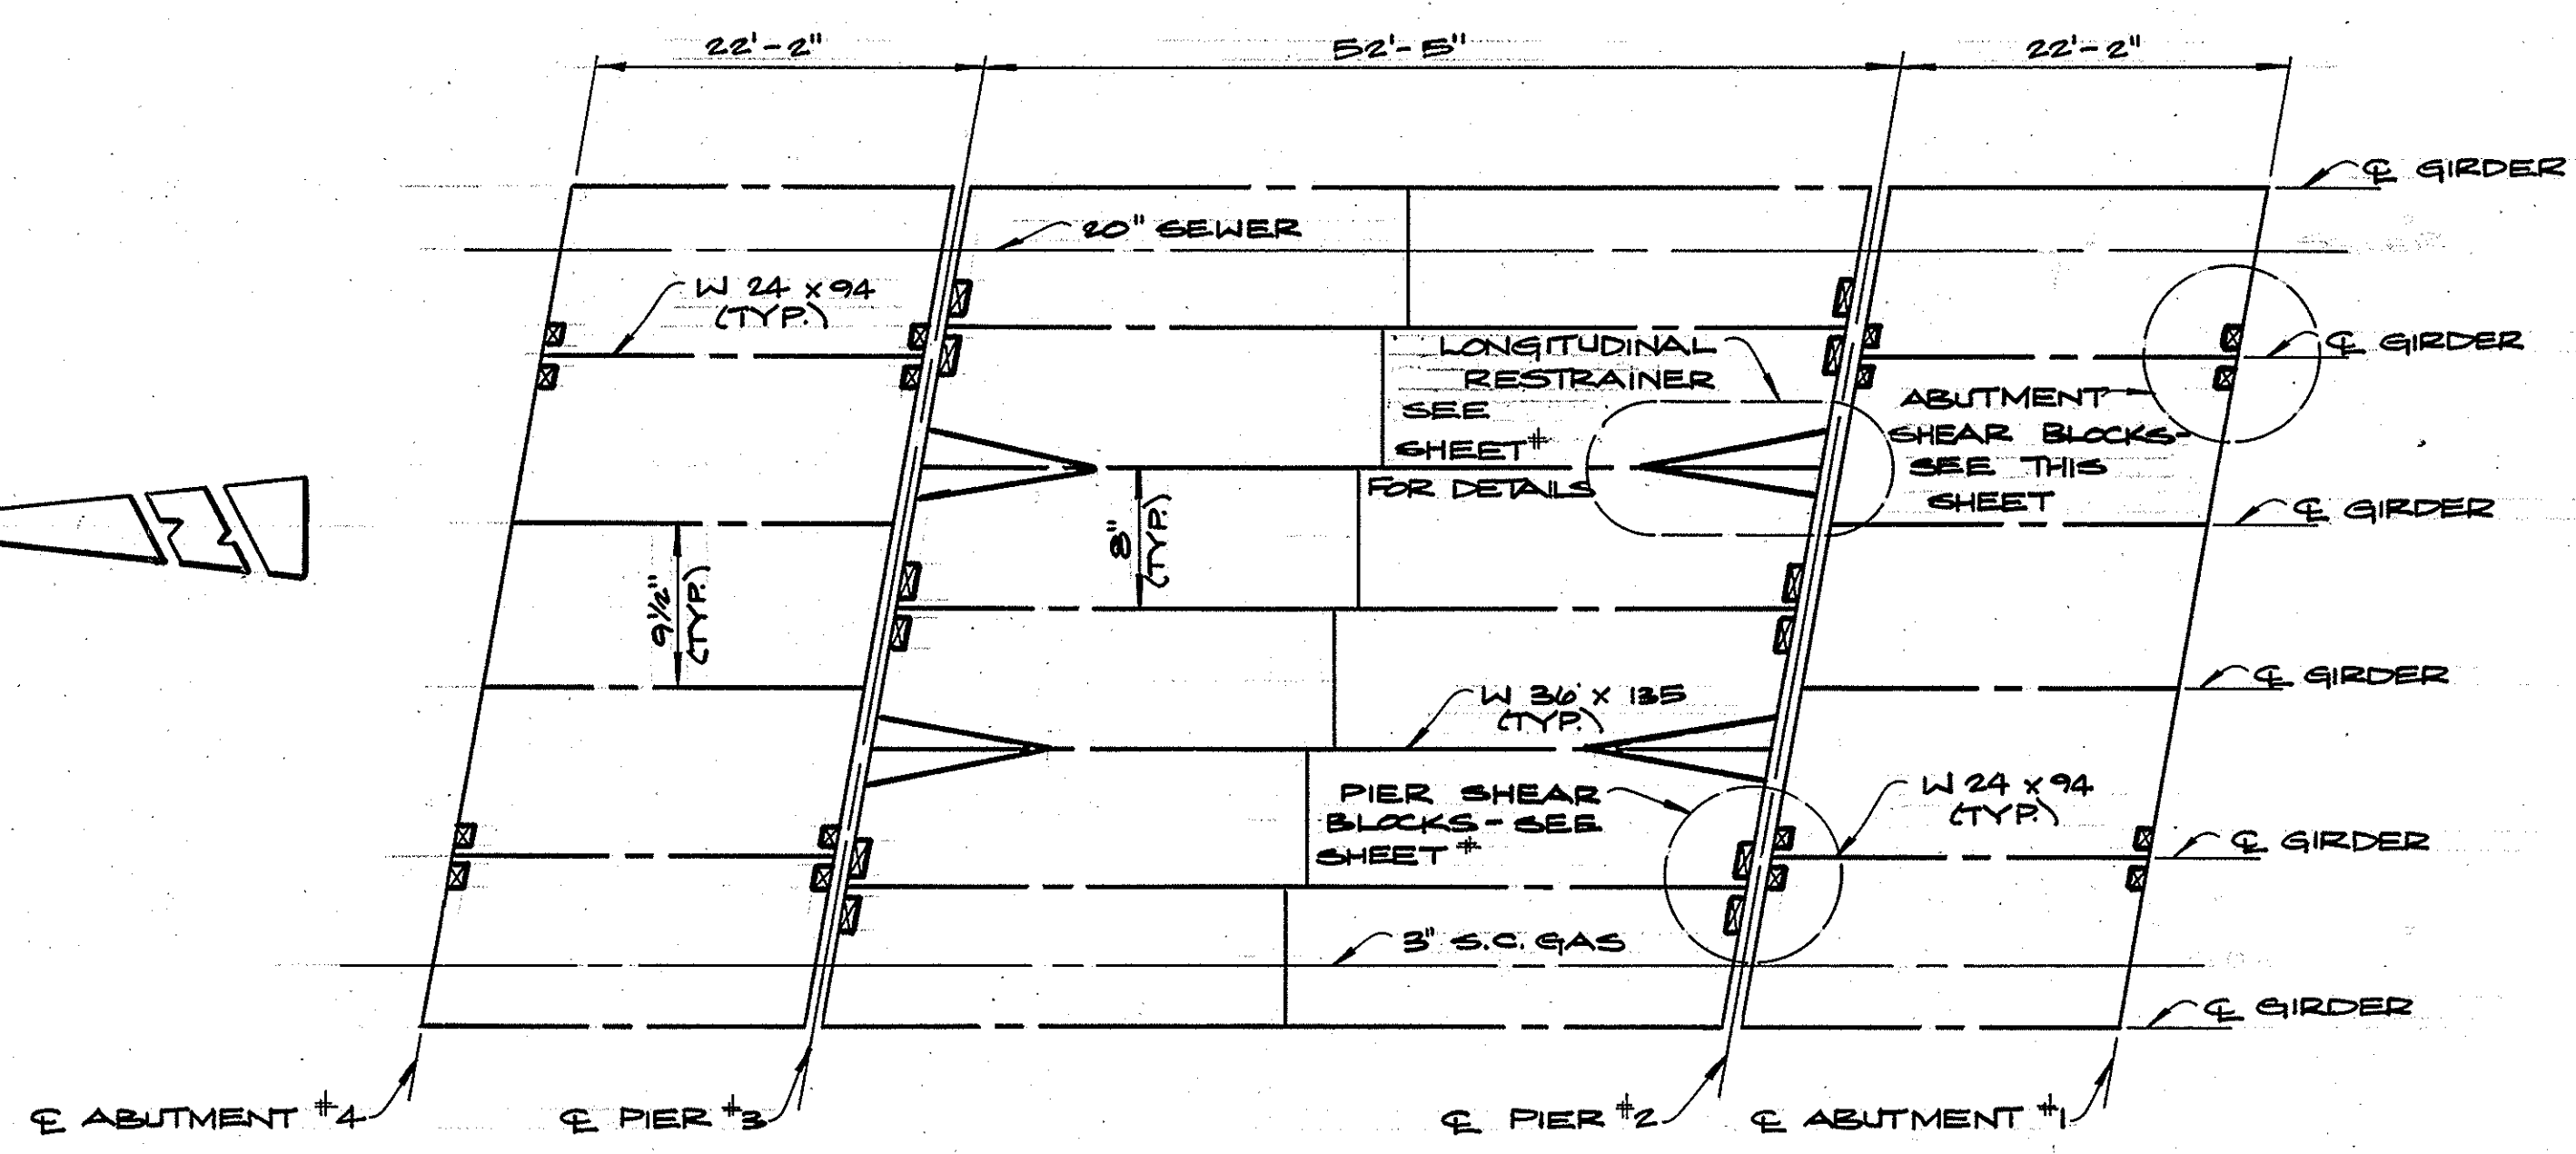


RESTRAINER LAYOUT

SCALE: 1" = 10'-0"

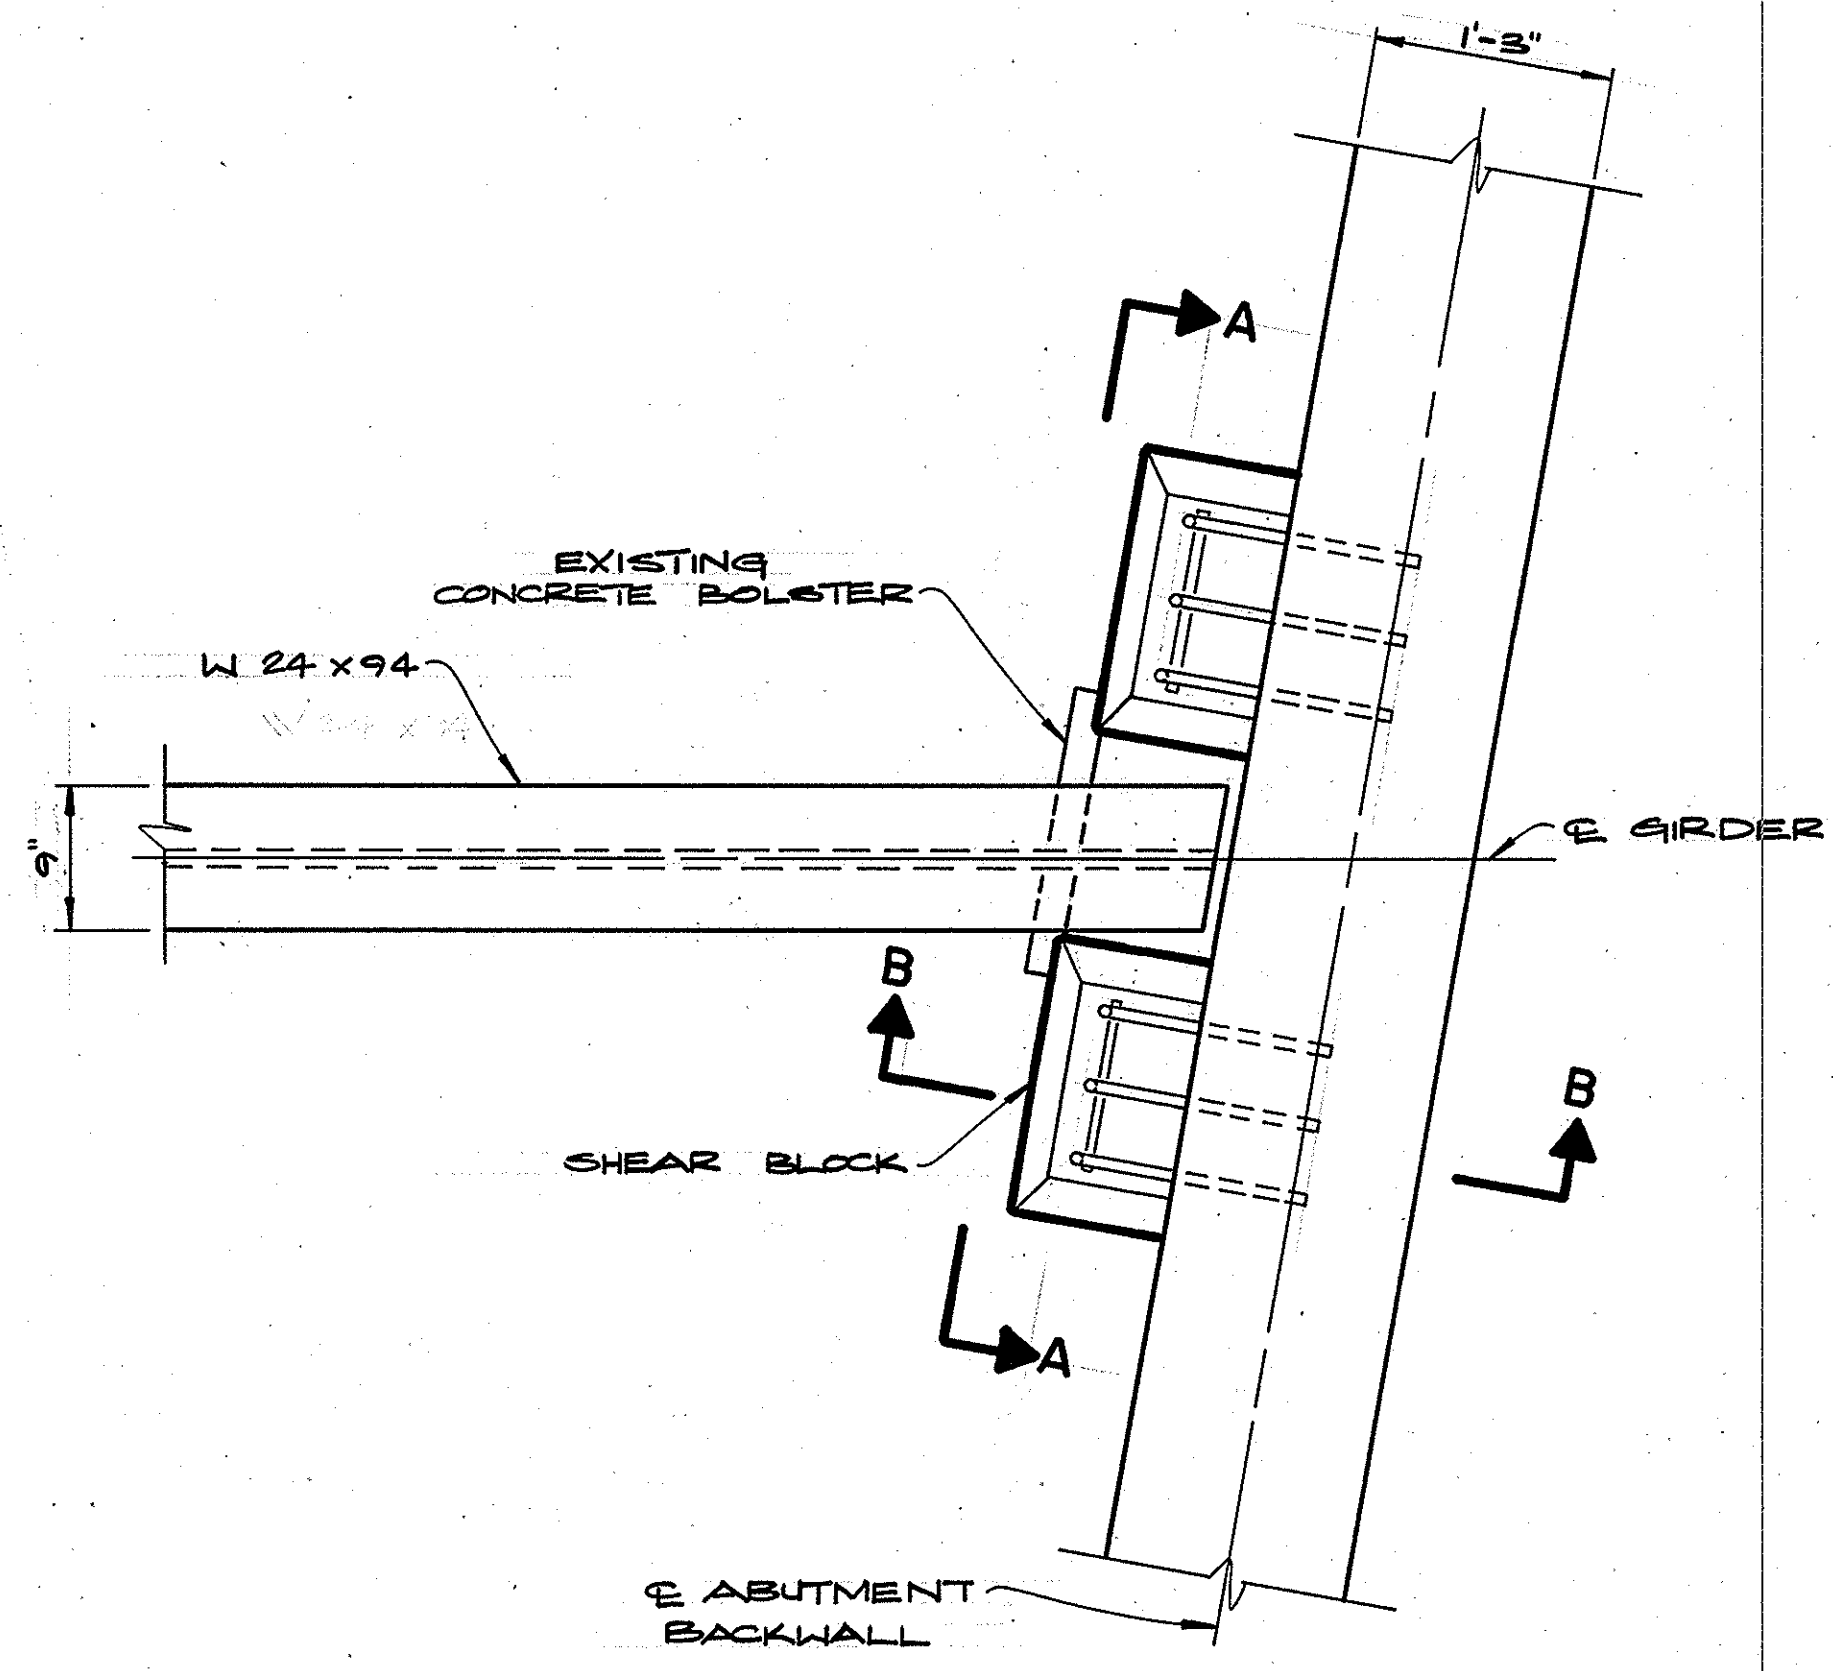


ABUTMENT SHEAR BLOCKS

NO SCALE

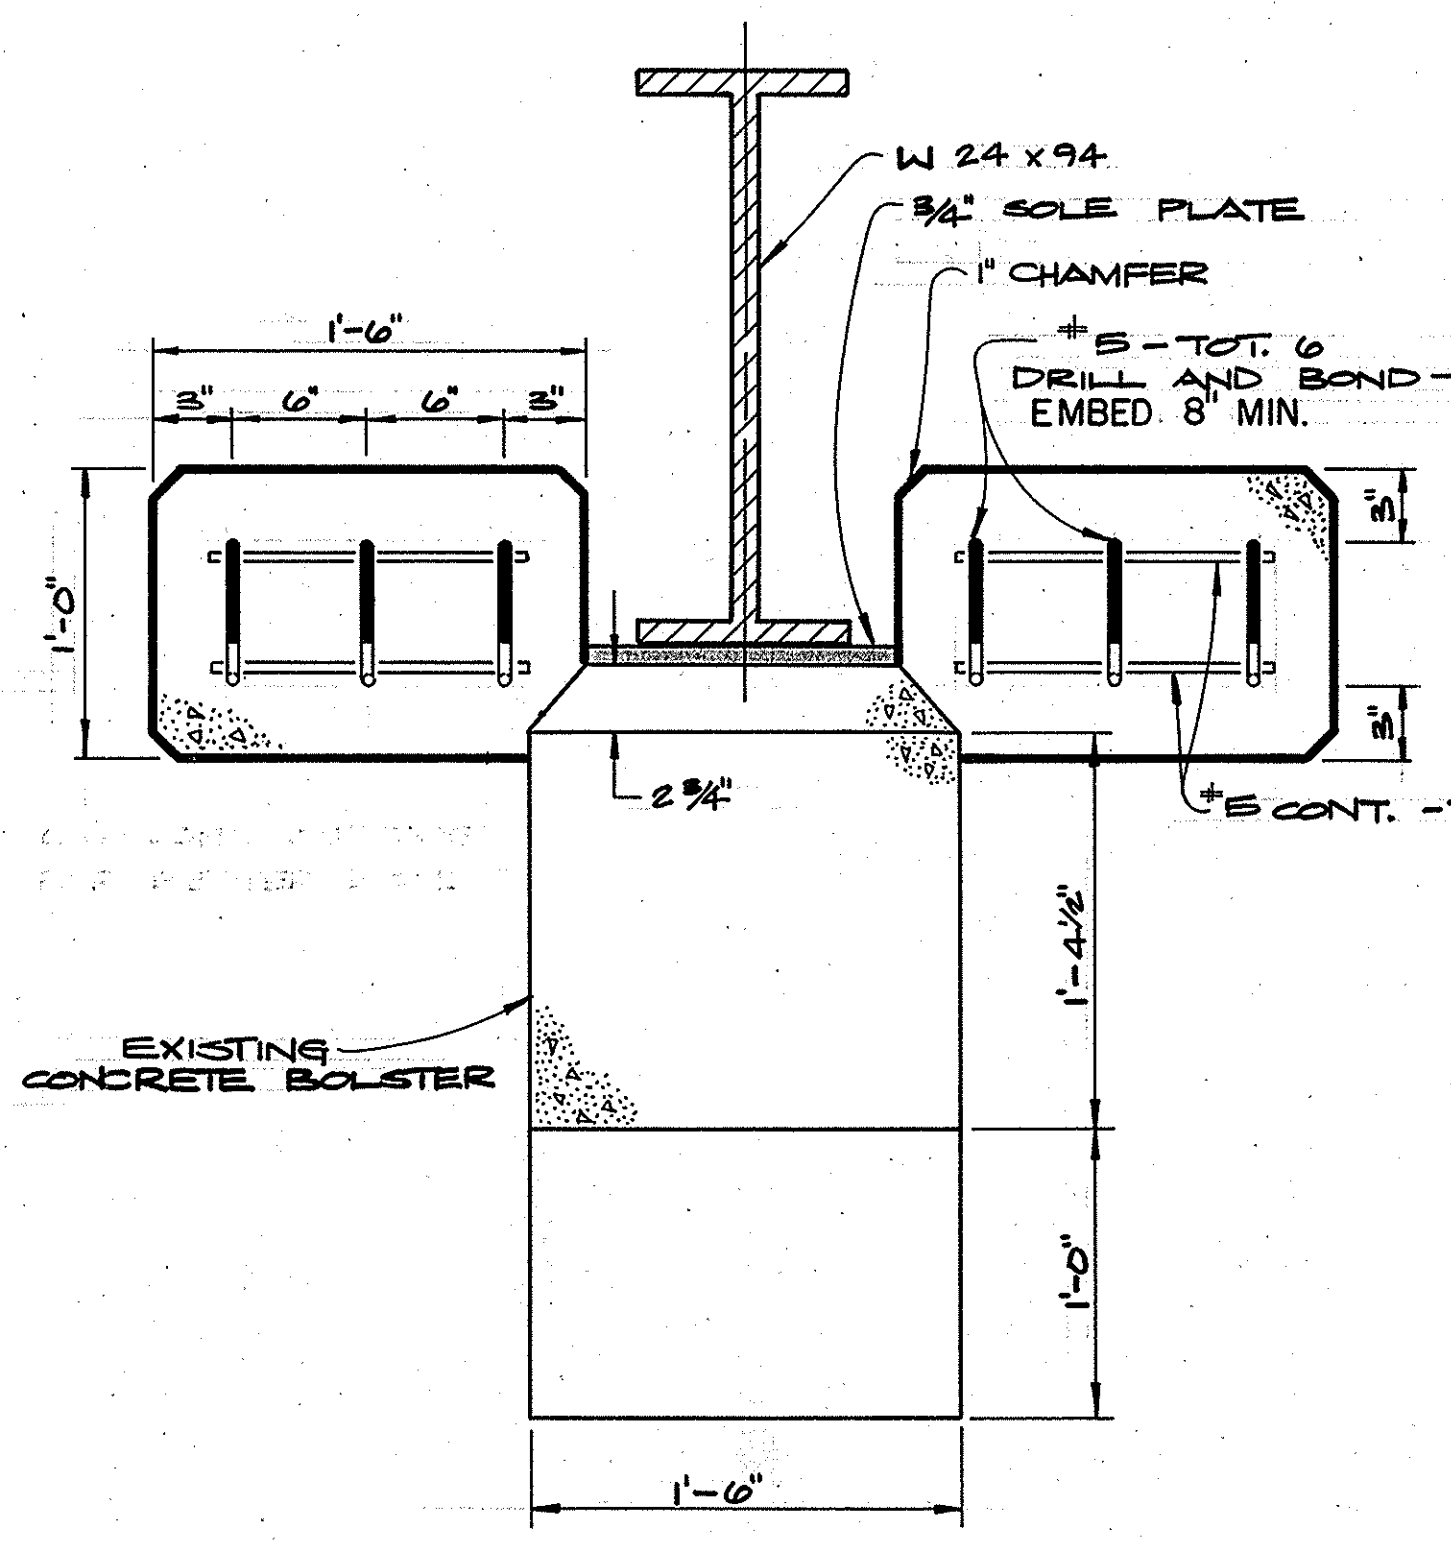

SECTION "A-A"

NO SCALE

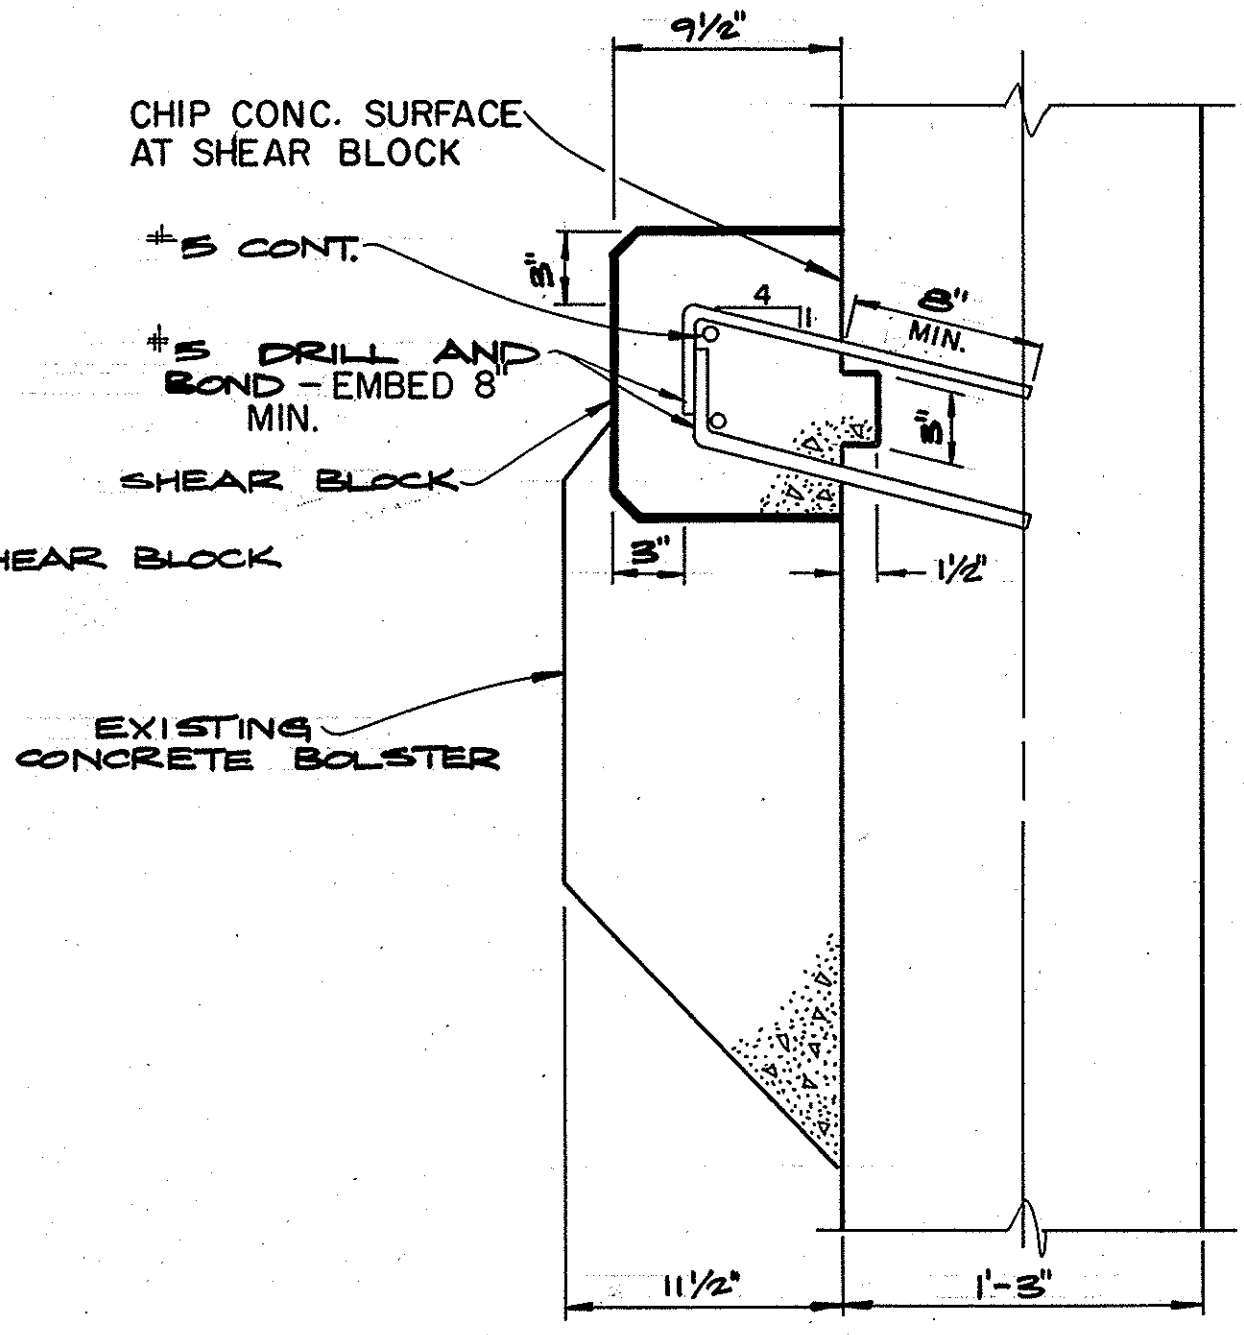

SECTION "B-B"

NO SCALE

1 1/2 0 2
3 inches on original drawing

ORANGE COUNTY ENVIRONMENTAL MANAGEMENT AGENCY			
SEISMIC RETROFIT BRISTOL ST. BRIDGE at SANTIAGO CK.			
RESTRAINER LAYOUT & ABUTMENT SHEAR BLOCKS			
MARK	DATE	DESCRIPTION	PREPARED UNDER SUPERVISION OF <i>[Signature]</i> DATE <i>10/83</i>
REVISIONS			
DESIGNED	MMHSJ	SCALE	DATE
DRAWN	P. BURK	CHECKED	10/83
DWG. NO.			14