
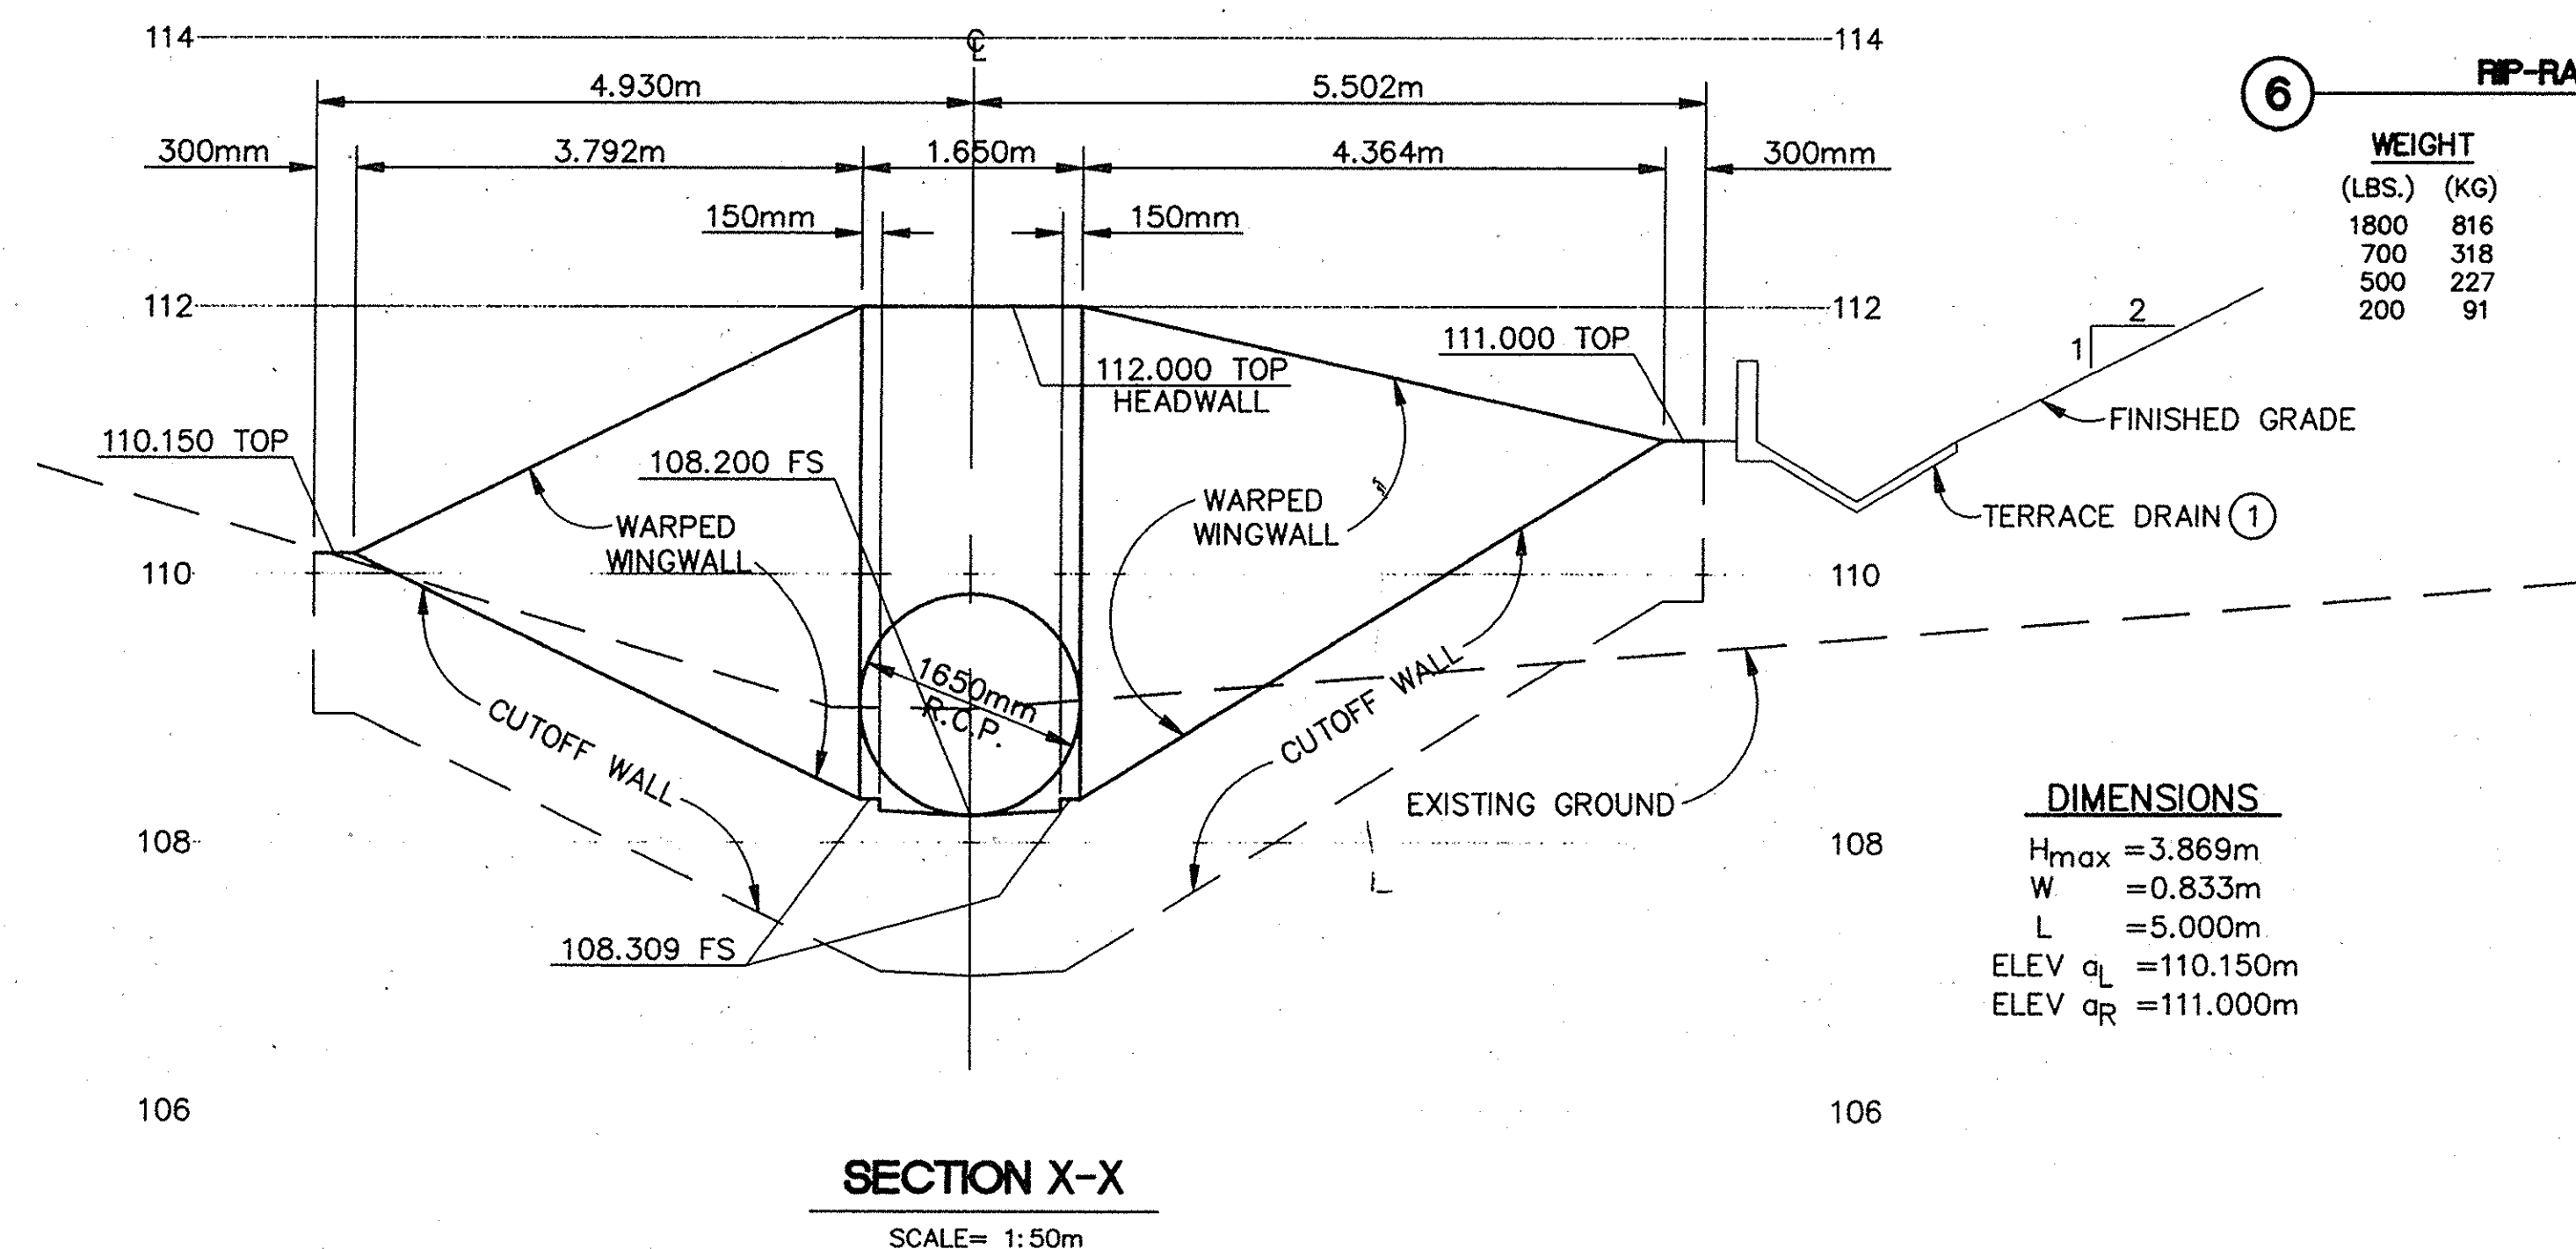
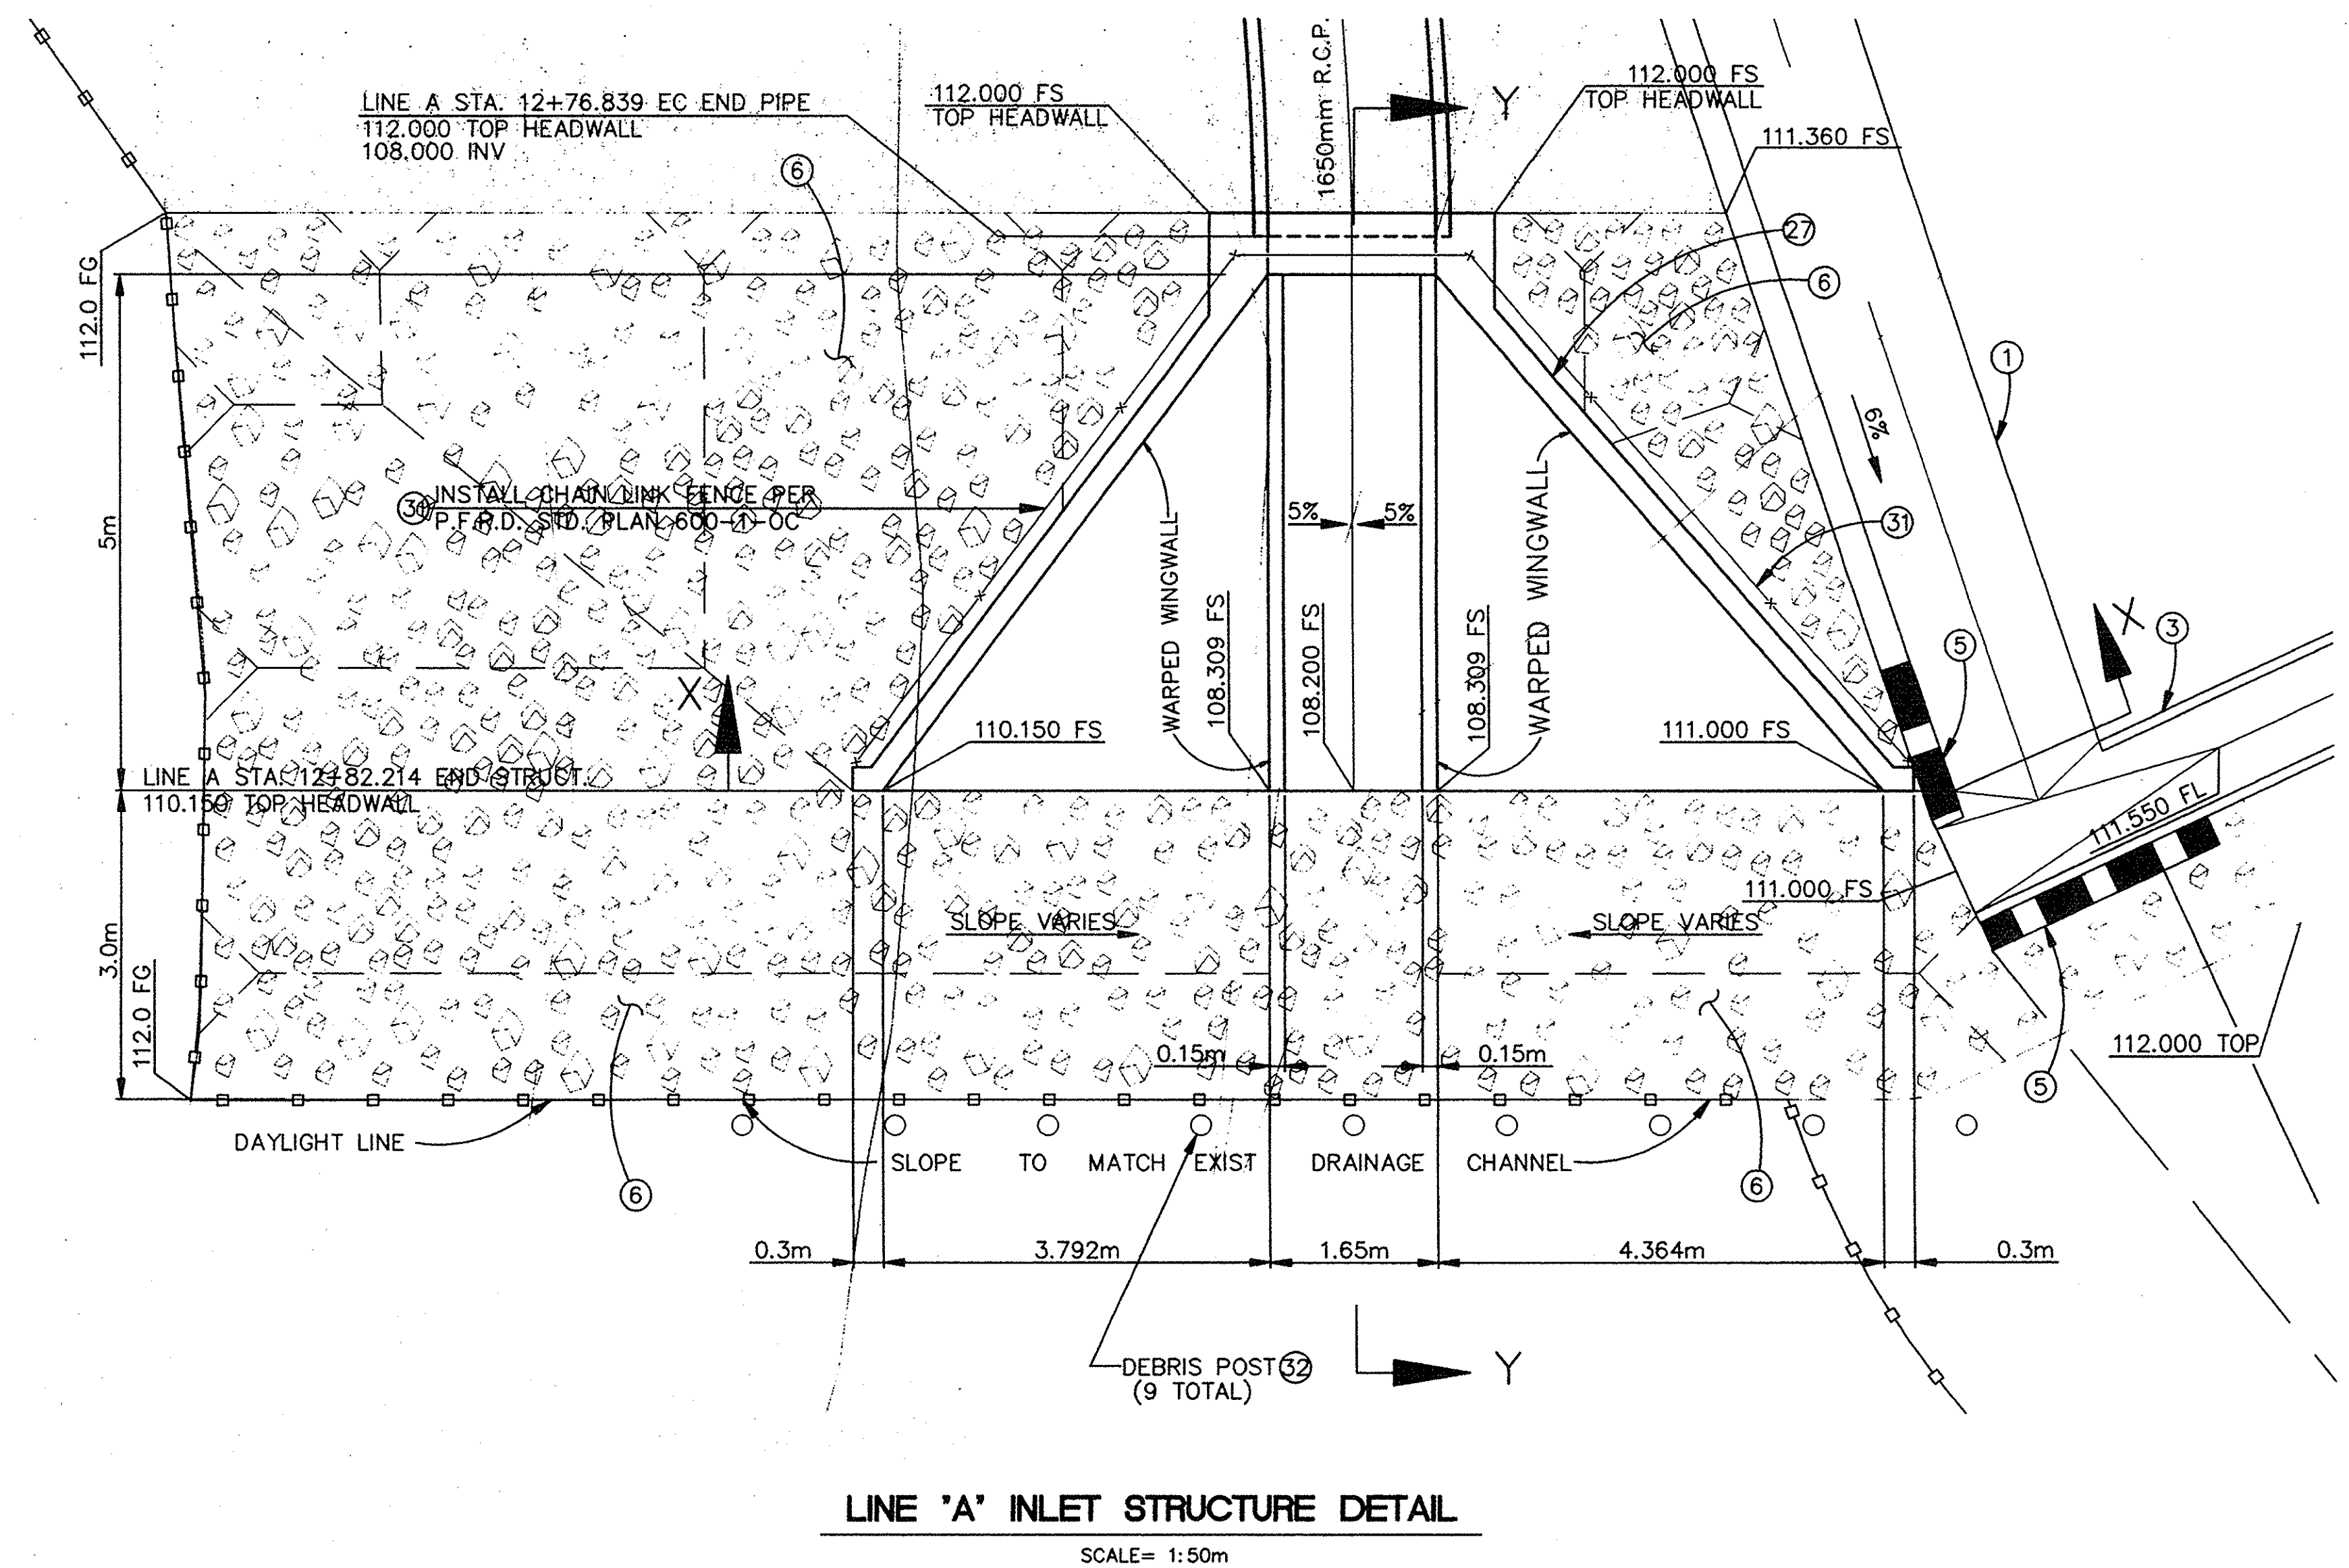


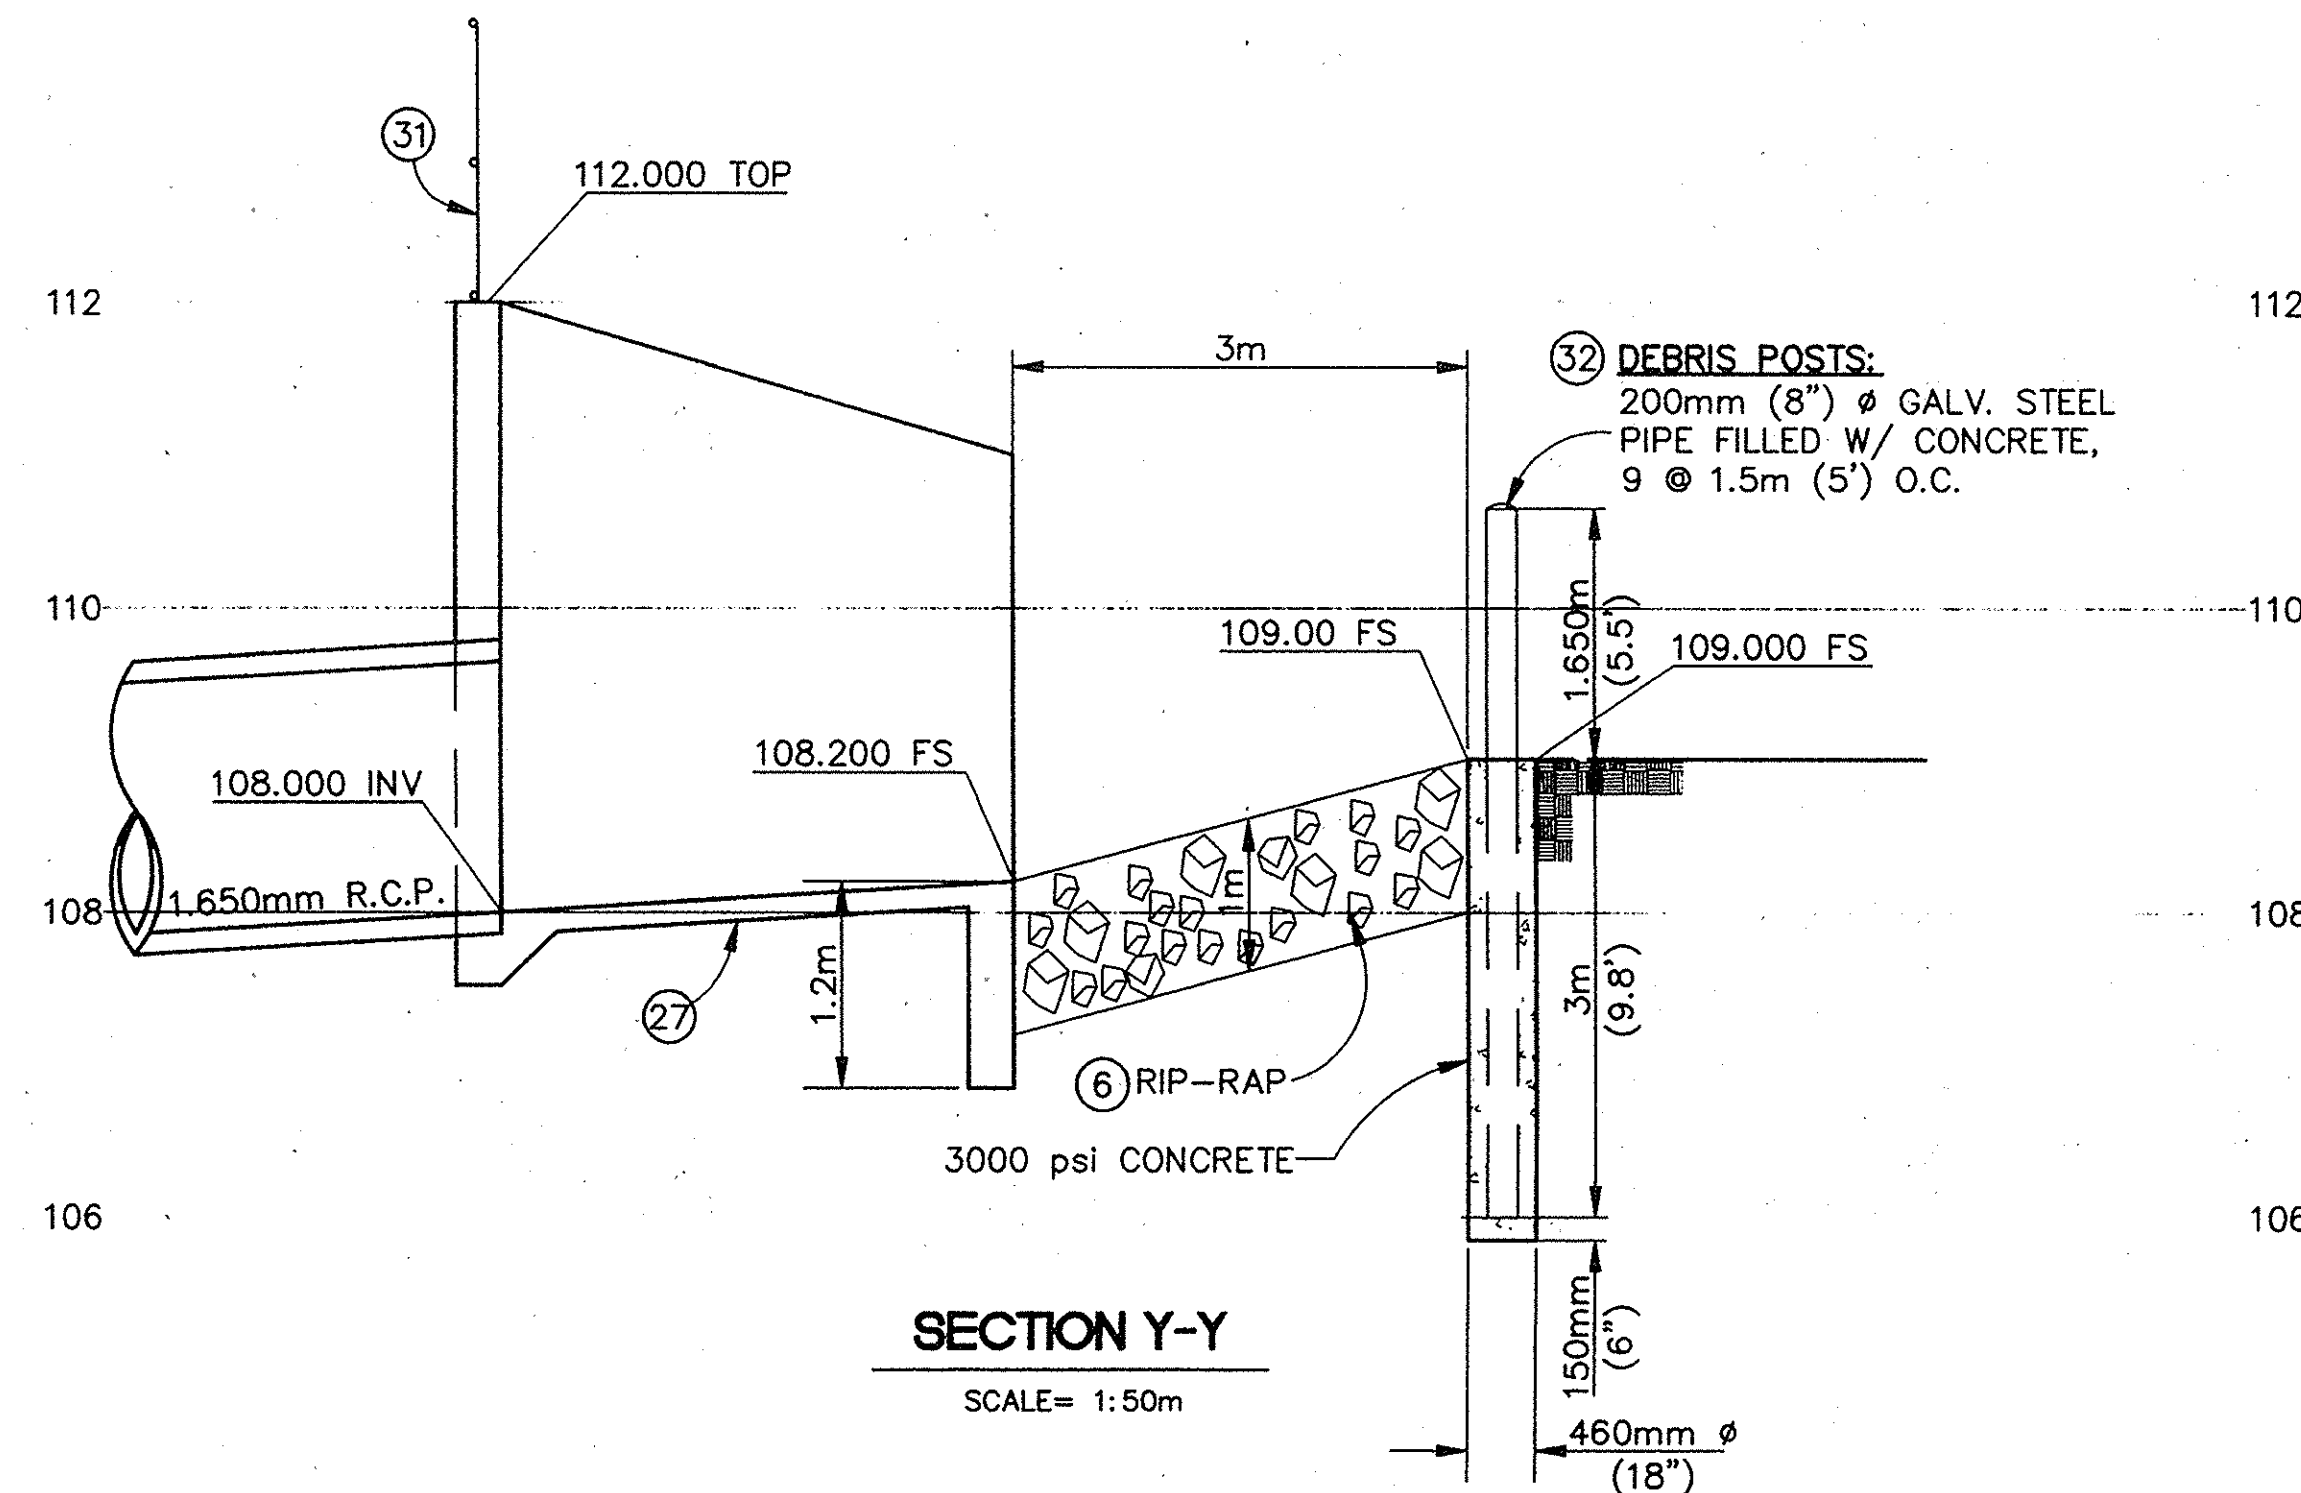

6 RIP-RAP GRADATION	
WEIGHT (LBS.) (KG)	PERCENT LIGHTER THAN
1800 816	100%
700 318	90 - 100
500 227	50 - 90
200 91	0 - 15

DIMENSIONS
 $H_{max} = 3.869m$
 $W = 0.833m$
 $L = 5.000m$
 $ELEV a_L = 110.150m$
 $ELEV a_R = 111.000m$

27 REINF. CONCRETE INLET STRUCTURE
 NO SCALE
 SEE SHEET 6 FOR ADDITIONAL DETAILS

NO.	DATE	REVISIONS	APPROVED

HUITT-ZOLLARS
 Huitt-Zollars, Inc.
 15101 Red Hill Avenue, Tustin, CA 92780 (714) 258-7900
 PREPARED UNDER THE SUPERVISION OF
 [Signature]
 30924 R.C.E. 3-31-2020 9/19/99 DATE

DESIGNED BY R/VJ
 DRAWN BY R/VJ
 CHECKED BY CFT
 FIELD BOOK

STORM DRAIN PLANS FOR CROWN VALLEY PARKWAY BRIDGE EMBANKMENTS

INLET STRUCTURE AND DETAILS

JARDINES TO LADERA PC

SHEET 5 OF 13 SHEETS

JOB NO. 10-0367-03



DR. 18 (16395)