


POINT	200 mm TO 250 mm CF TRANS. DISTANCE BELOW TC
a	150 mm
b	150 mm

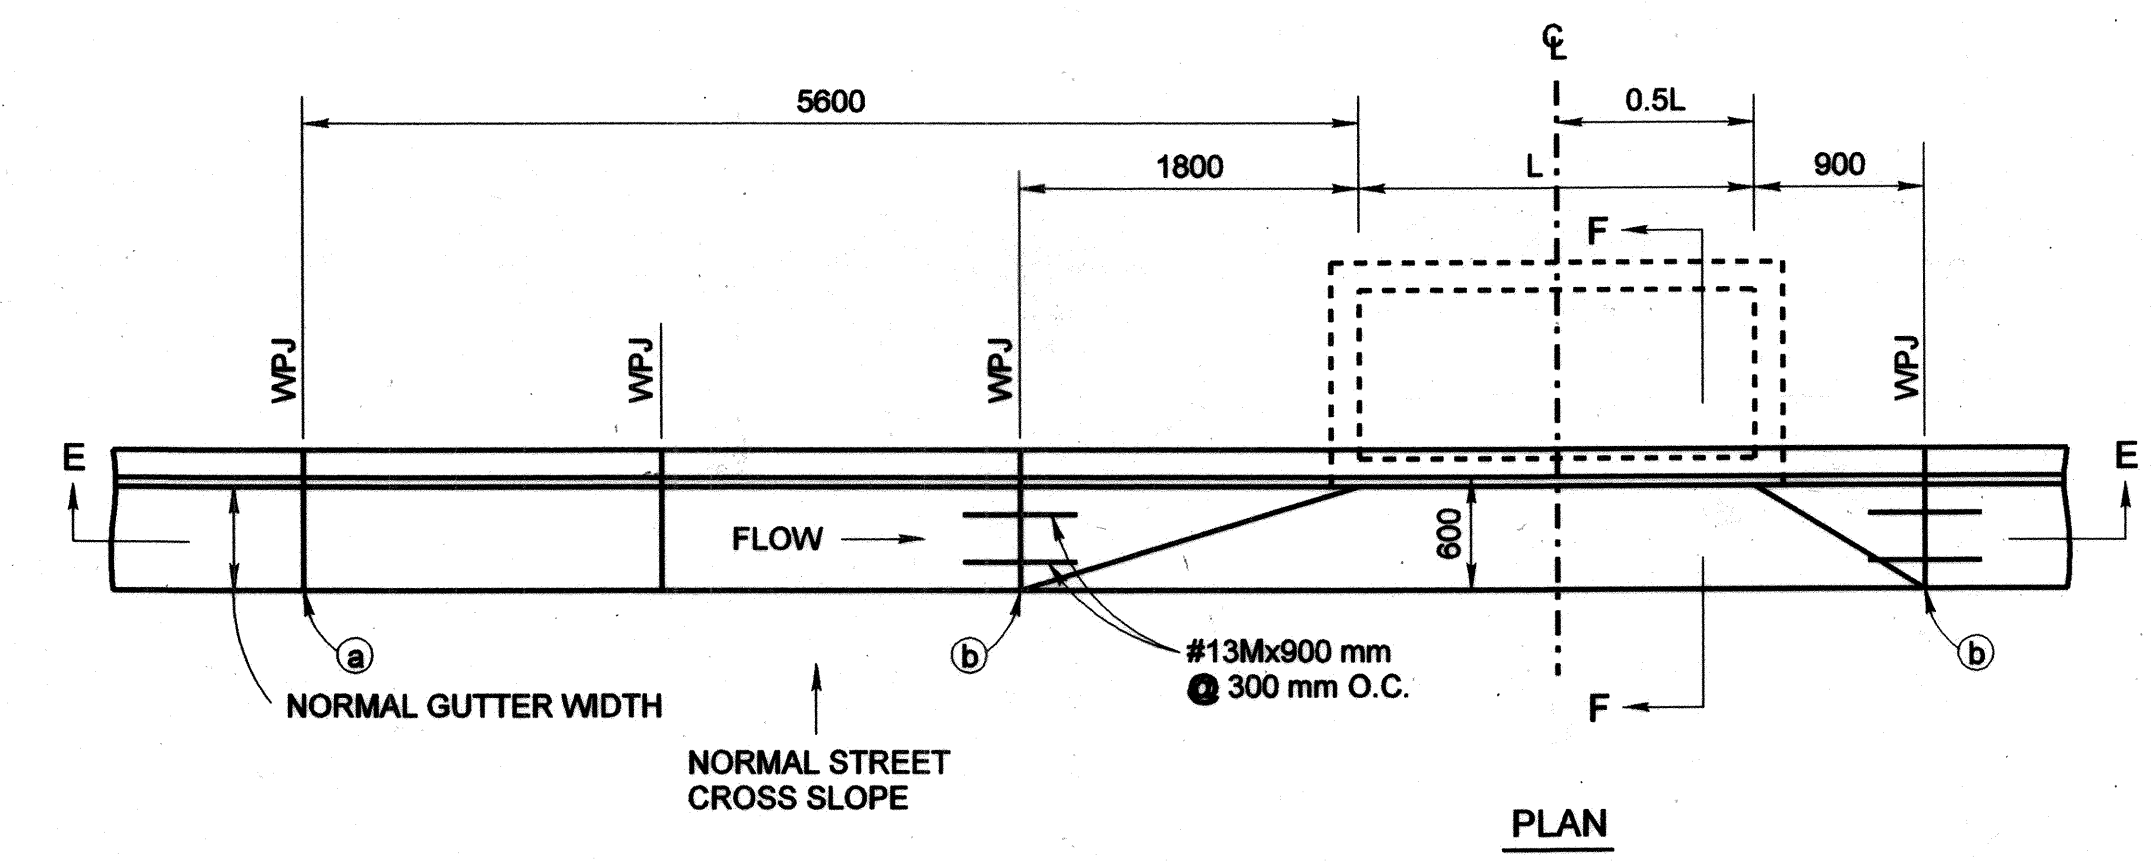

DETAIL A
LOCAL DEPRESSION (MOD)
 SEE STD PLAN 1308
 FOR NOTES AND DETAILS
 NOT SHOWN

ALL DIMENSIONS ARE IN MILLIMETERS UNLESS NOTED OTHERWISE.



ORANGE COUNTY
 PUBLIC FACILITIES AND RESOURCES DEPARTMENT

CROWN VALLEY PARKWAY

CONSTRUCTION DETAILS

MARK	DATE	DESCRIPTION
REVISIONS		
PREPARED UNDER RESPONSIBLE CHARGE OF:		

DESIGNED BY: K. NGUYEN	CHECKED BY: G. R. PEÑA	SHEET
DRAWN BY: K. NGUYEN	DATE: MAY 01, 2003	6
SCALE: AS SHOWN	DRAWING NO.	OF 55

Washington
 Washington Infrastructure Services, Inc.
 17300 Redhill Avenue, Suite 150
 Irvine, CA 92614

File Name: M:\26144\SHTS\Const Det1.dgn
 Date Plotted: 7/23/2003 10:07:01

M:\26144\SHTS\Const Det1.dgn 7/23/2003 10:07:00

Last modified 30-Apr-1998