



DEC 28 1966
UNRECORDED

0.0-3 Concrete C conduit
Harrison Co. Crown Valley
Parkway - OSP Creek
Order Details
Bentley Station Road 22.511
Sheet 5 of 5 (including prints)


11-18' Bns. = 44' 10"

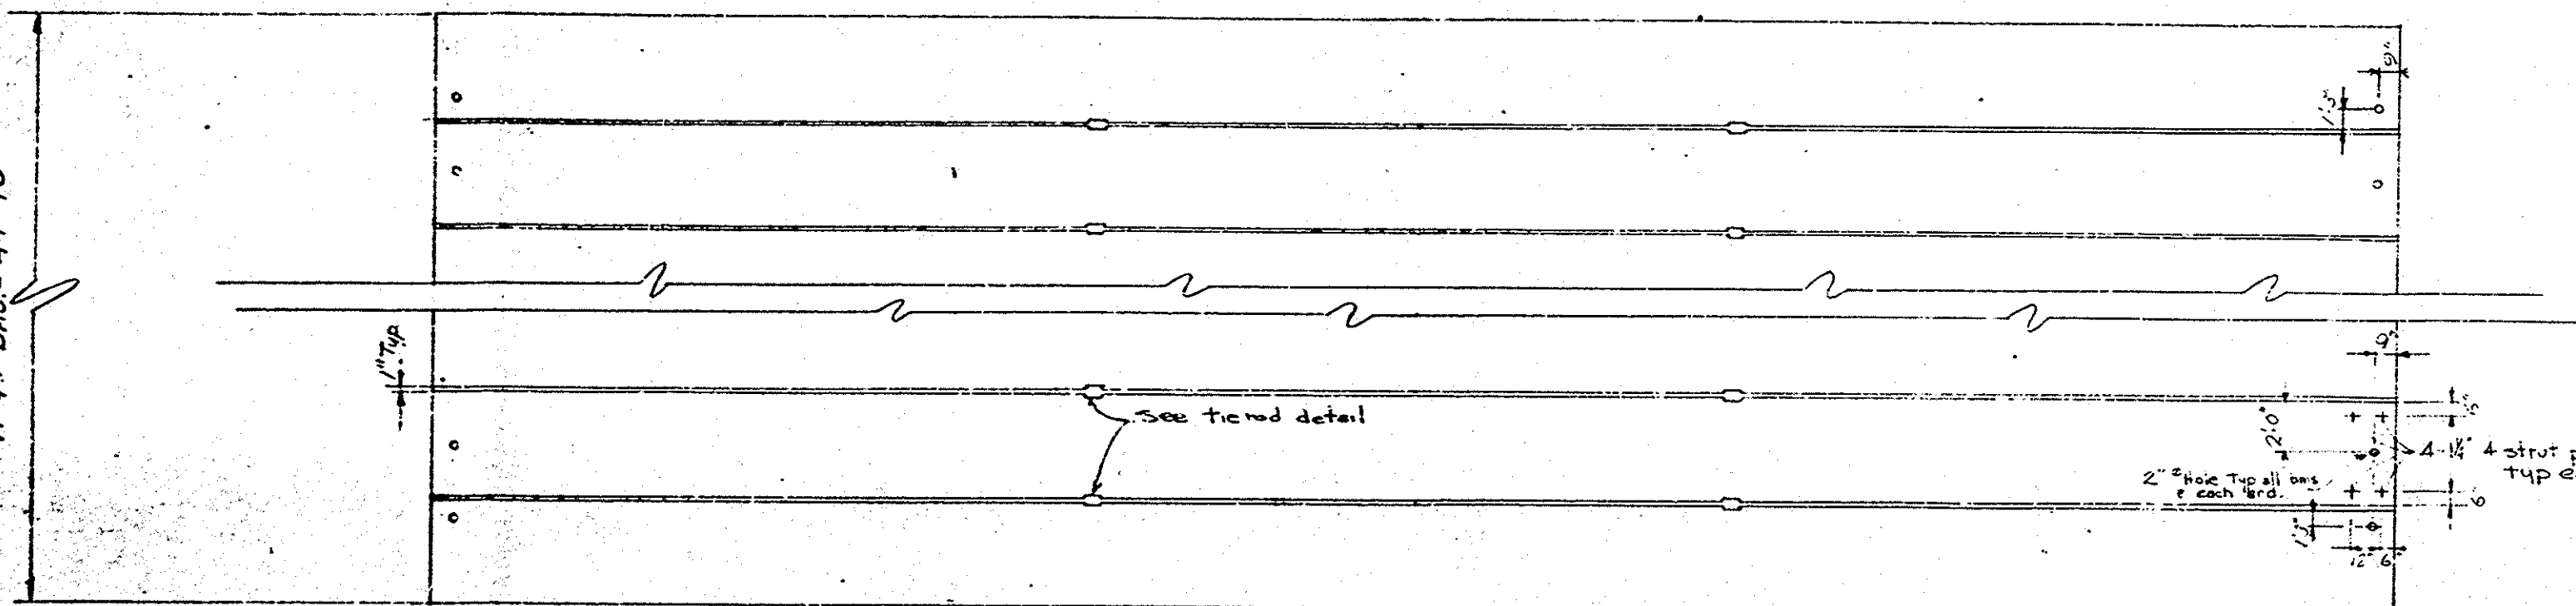


GIRDER LAYOUT

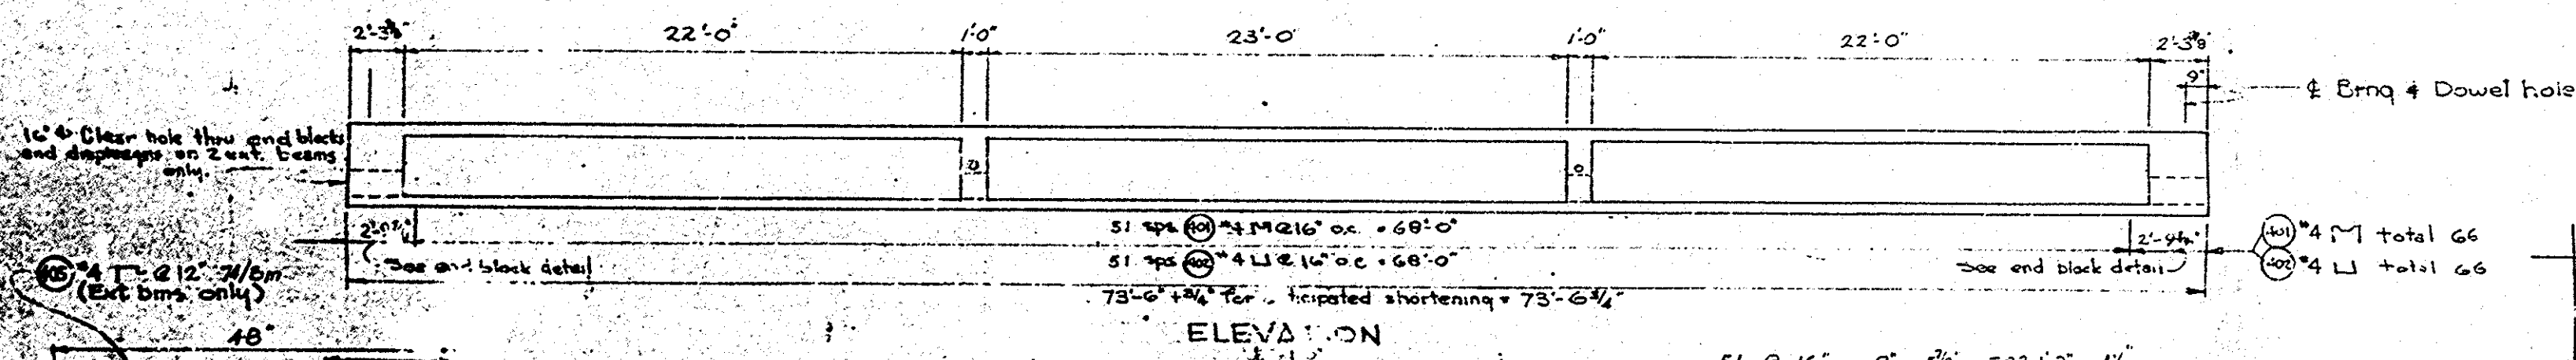


ELEVATION

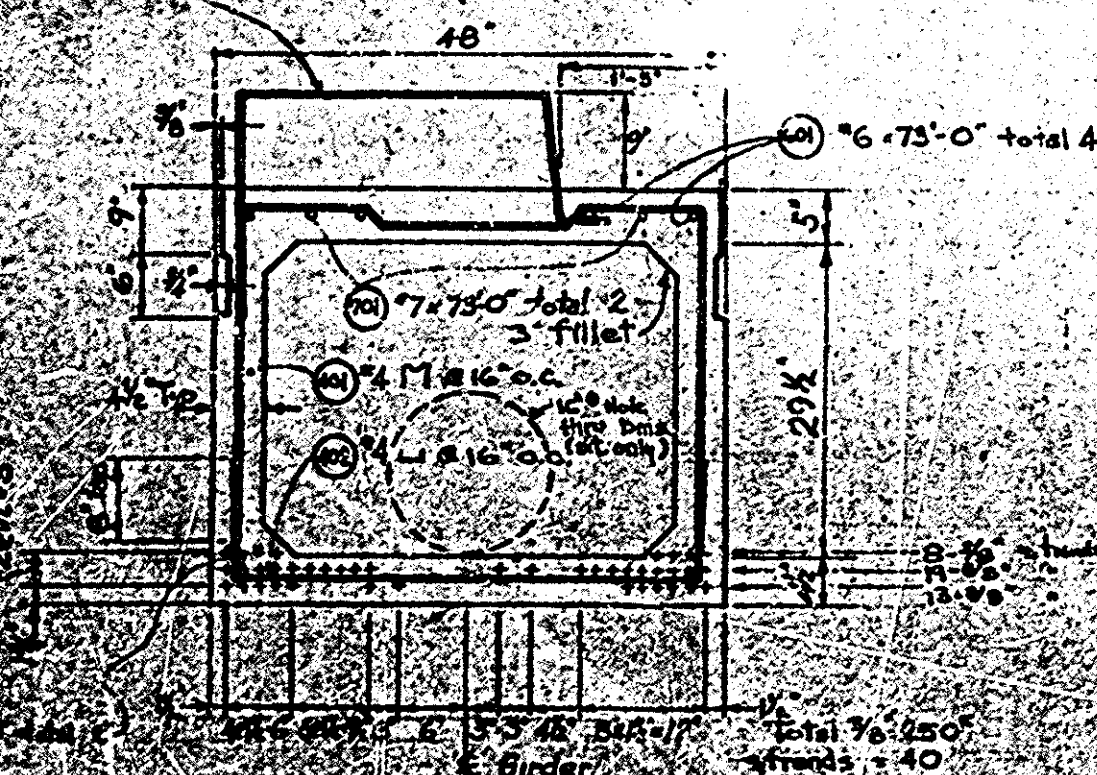


TYP SECTION

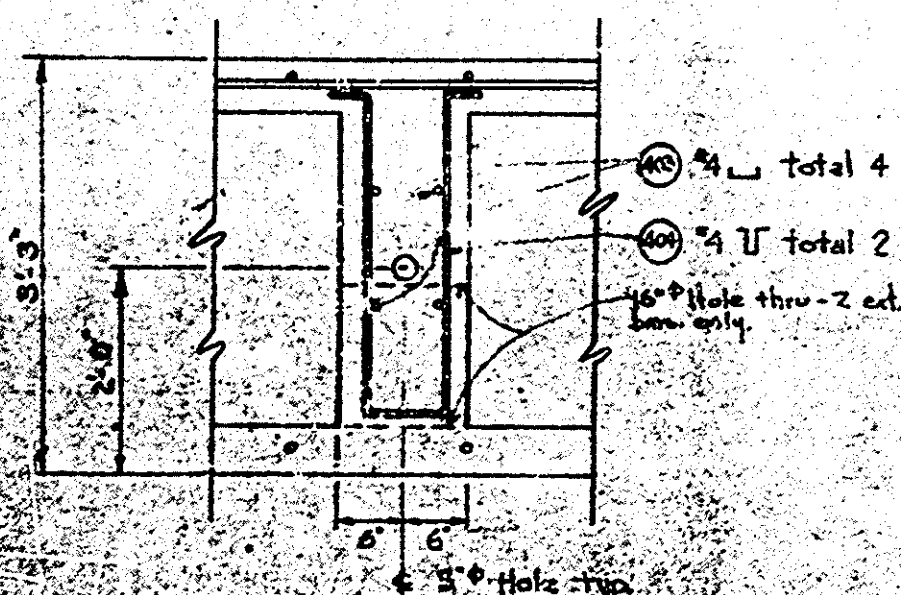

DIAPHRAGM DETAIL

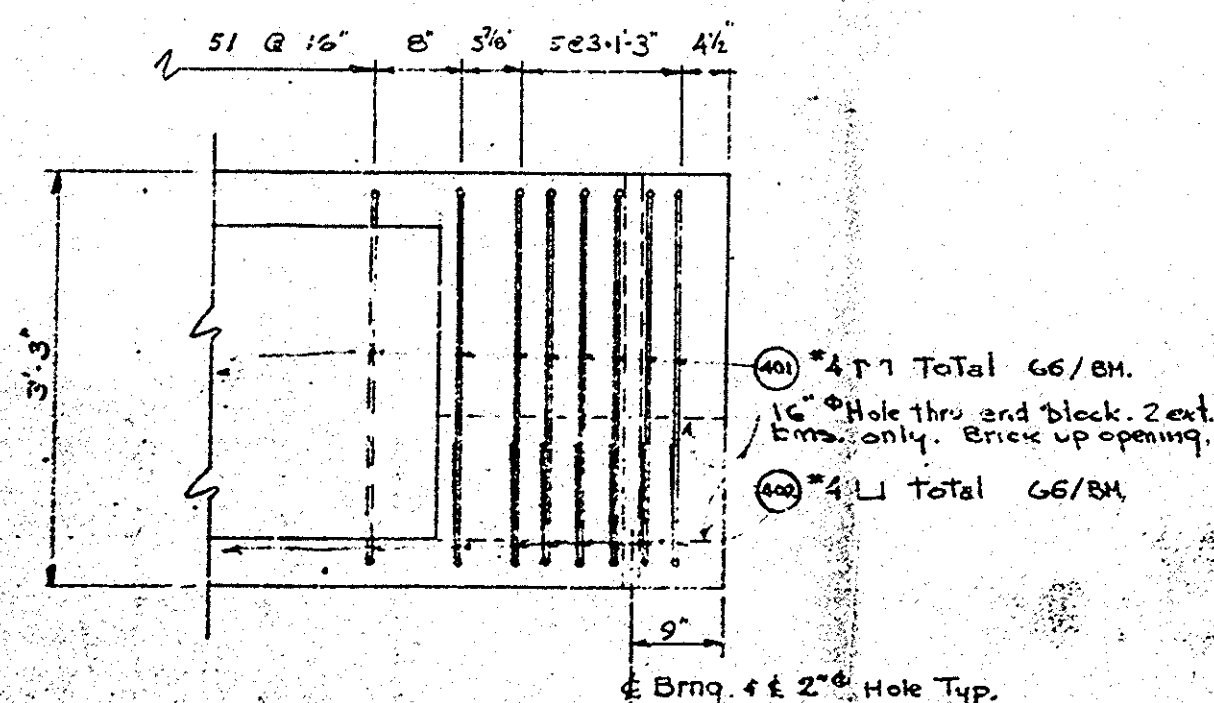

END BLOCK DETAIL

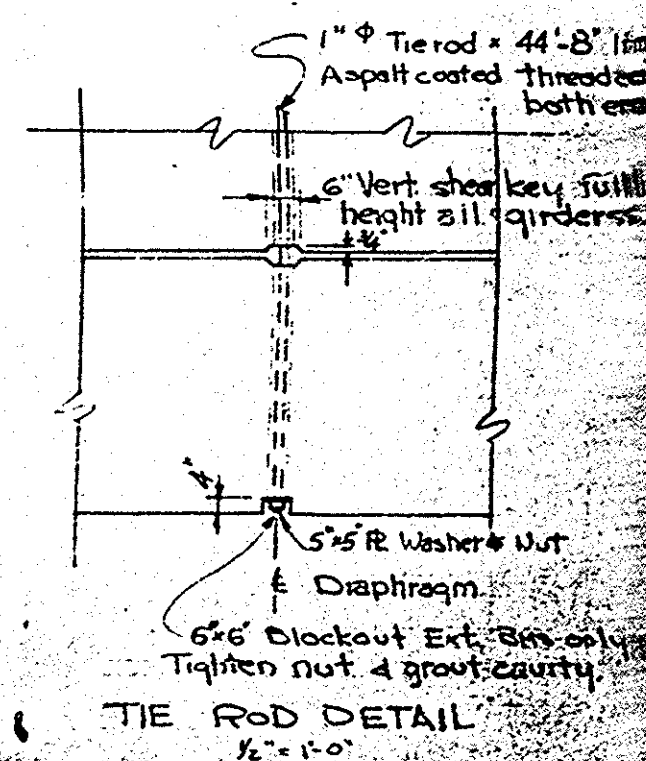

NOTES

$f'_c = 5000$ psi @ 28 days
 $f_{ci} = 4000$ psi @ transfer
Provide #9 pull wire in utility duct
Brick up ends of utility duct
 $R = 175,000$ psi $\times 40 \times 0.799$ sq ft $\times 560$ k
 $R = 145,000$ psi $\times 40 \times 0.799$ sq ft $\times 463$ k
 R per strand = $175,000 \times 0.799 = 140,000$

CONCRETE CONDUIT COMPANY
Division of
AMERICAN-MARIETTA COMPANY
P.O. Box 81 Corona, California 92626
SCALE: Noted
DATE: 6/10/63
APPROVED BY: M.H.
DESIGNED BY: K.E.K.
CROWN VALLEY PARKWAY-OSP CREEK
GIRDER DETAILS
D-708-114

DATE	REVISION	BY
4/1/64	2	CHD
2/1/64	1	CHD