



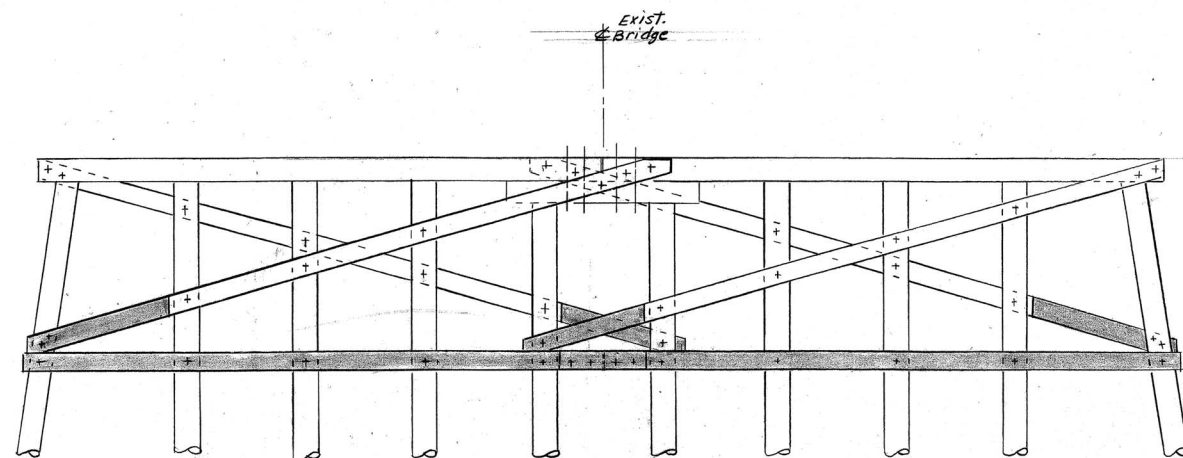


Note: refer to $\frac{2}{3}$ for notations.

$\frac{3}{3}$ CROSS SECTION ~ BENTS 3, 12, 13 & 14
scale: $\frac{1}{4}'' = 1'-0''$

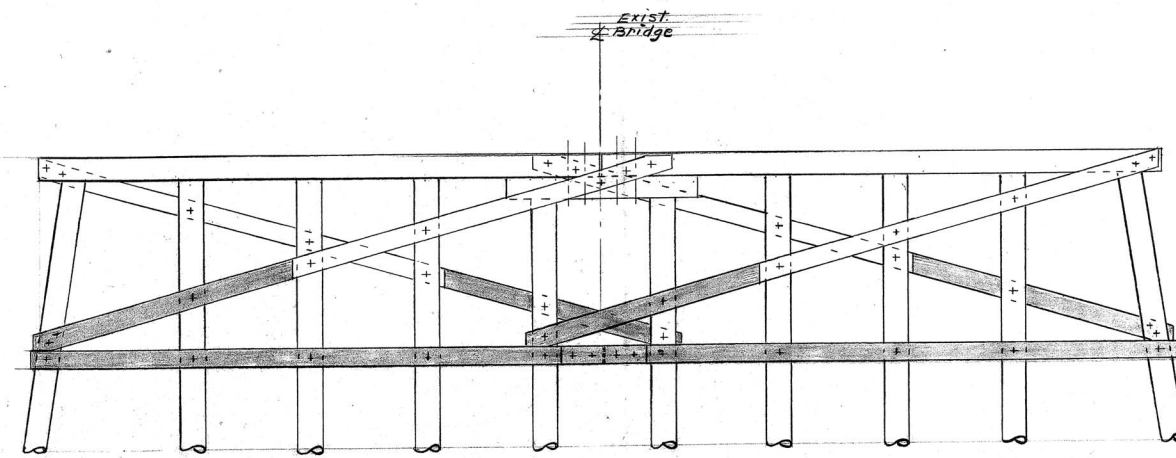

Note: refer to $\frac{2}{3}$ for notations.


$\frac{1}{3}$ CROSS SECTION ~ BENTS 7, 8, 9 & 10
scale: $\frac{1}{4}'' = 1'-0''$

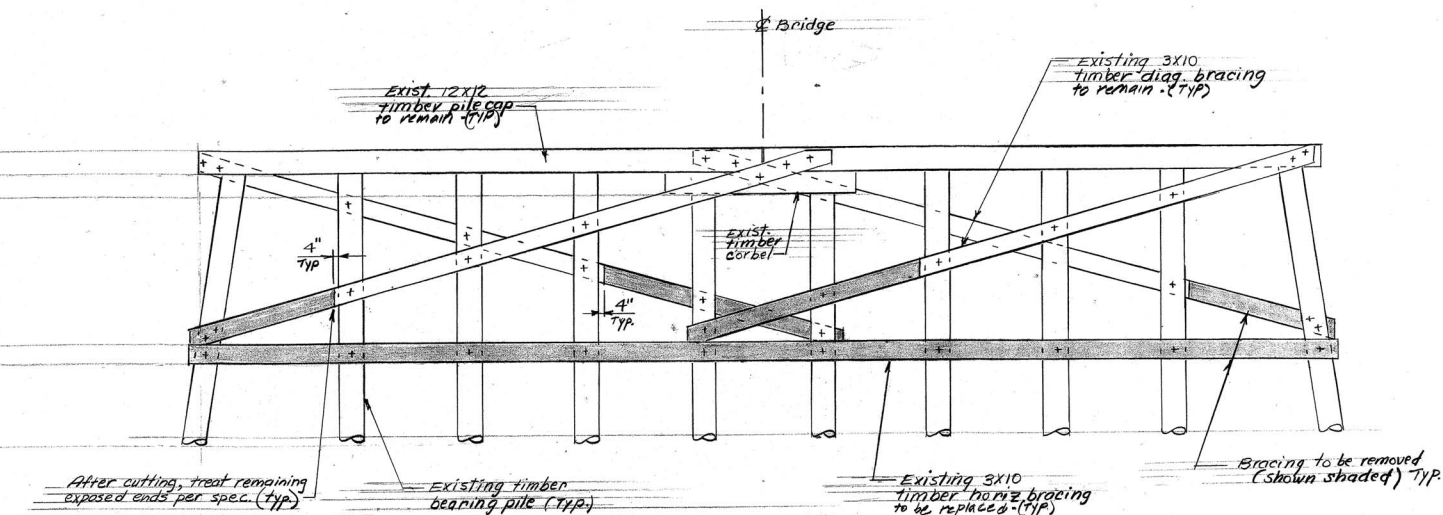

$\frac{2}{3}$ CROSS SECTION ~ BENTS 4, 5, 6 & 11
scale: $\frac{1}{4}'' = 1'-0''$

BRACING REMOVALS

NOTE: SEE SHEET 4 FOR
NEW BRACING TO BE INSTALLED

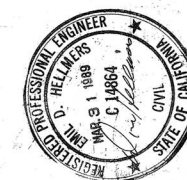

don HELLMERS ENGINEERING	
(213) 831-0808 SAN PEDRO, CALIFORNIA	
DRAWN F.M. D.P.H.	CHECKED D.P.H.
DATE 10-8-87	SCALE $\frac{1}{4}'' = 1'-0''$
JOB NO. 81170	

ORANGE COUNTY ENVIRONMENTAL MANAGEMENT AGENCY			
REFURBISHMENT OF EDINGER AVE. BRIDGE			
BRACING REMOVALS			
MARK	DATE	DESCRIPTION	PREPARED UNDER SUPERVISION OF
DESIGNED		SCALE AS SHOWN	DATE 11-10-87
DRAWN		CHECKED	DWG. NO. SH 32.5-1
			SHEET 3 OF 5