




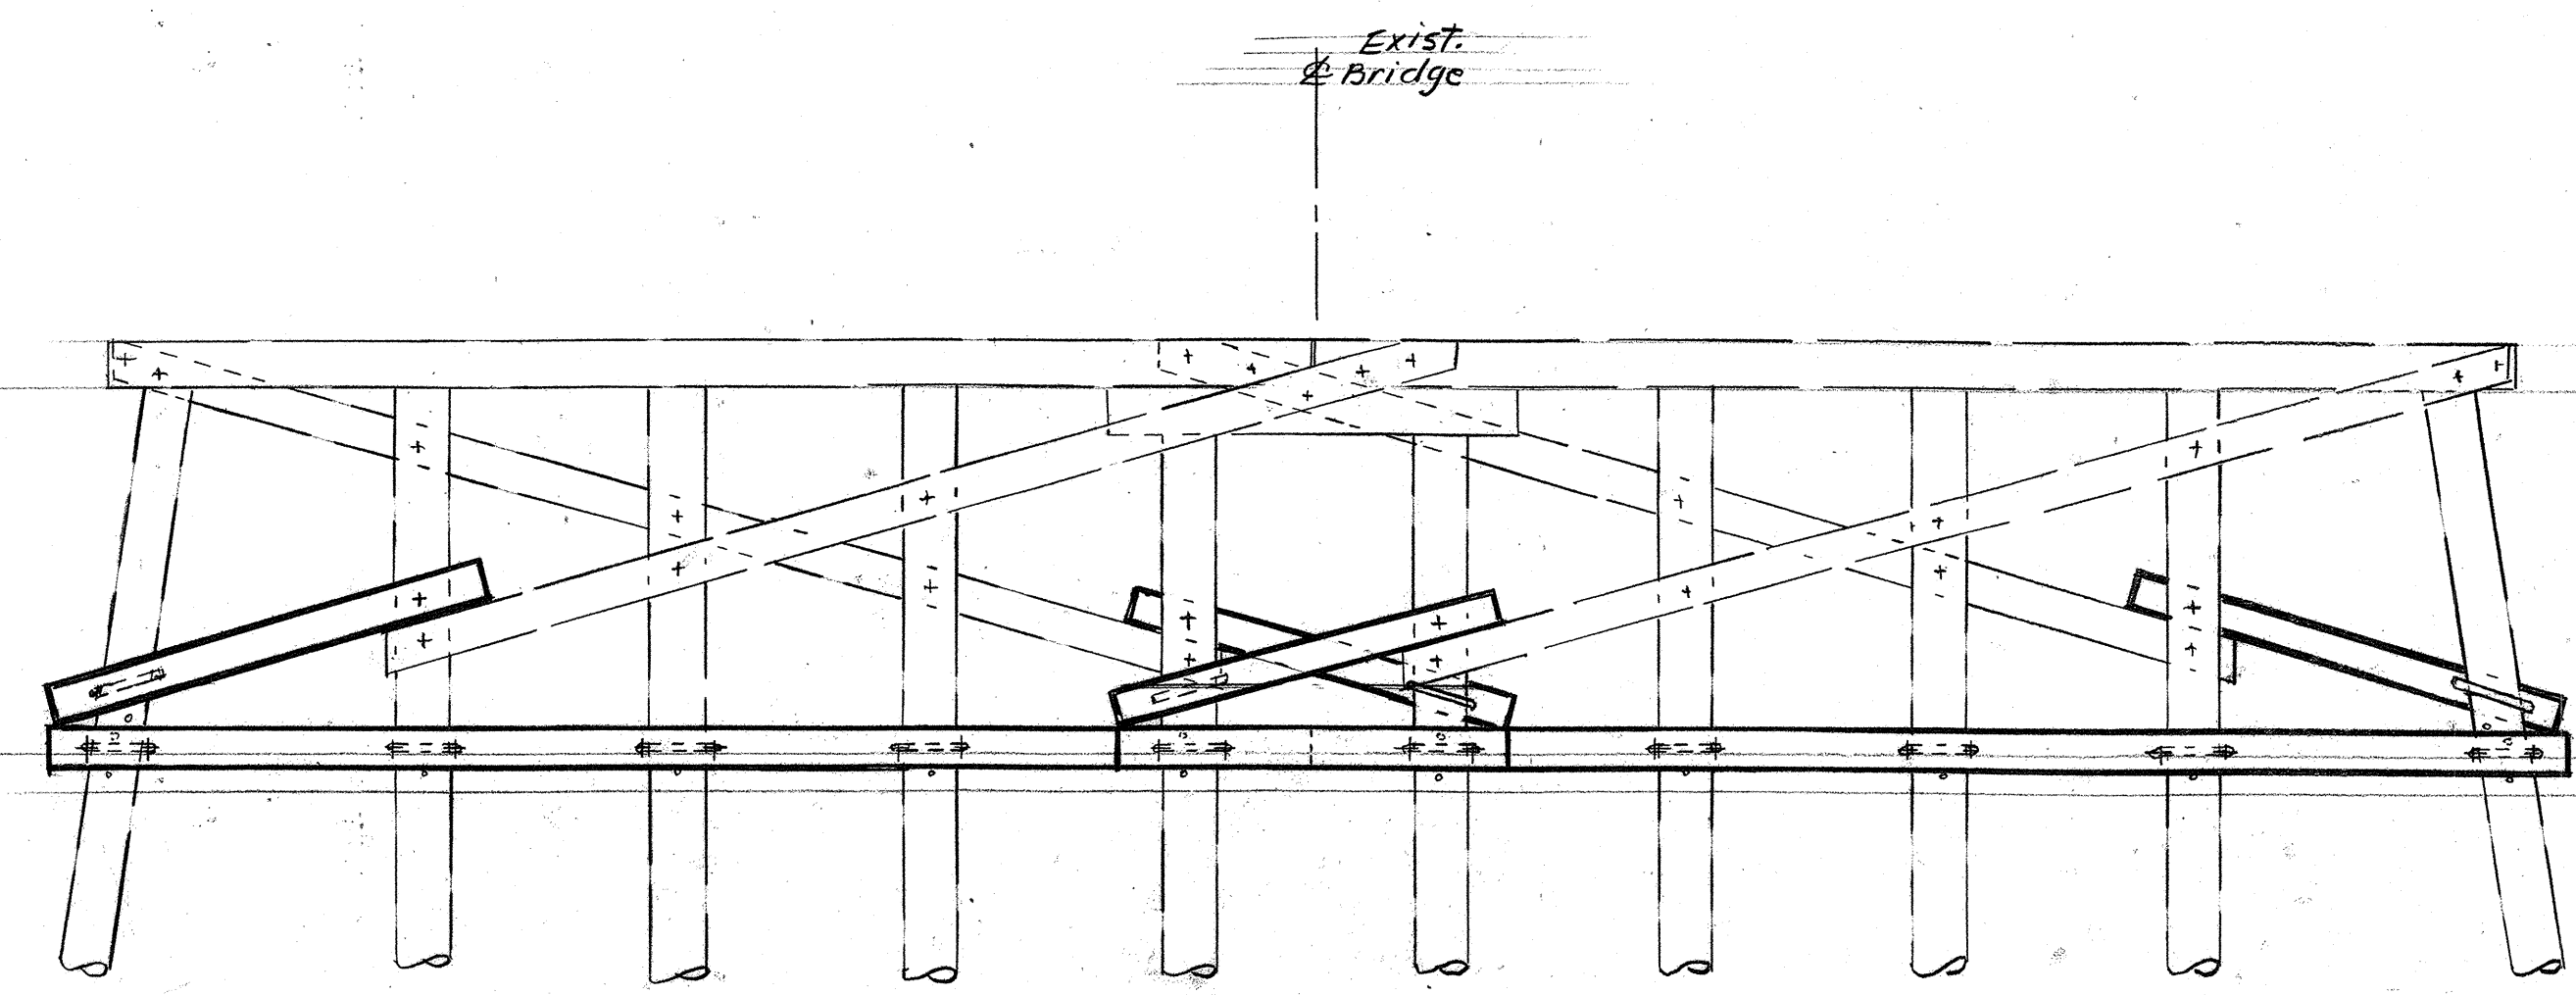


3
4 CROSS SECTION ~ BENTS 3, 12, 13 & 14
scale: 1/4" = 1'-0"

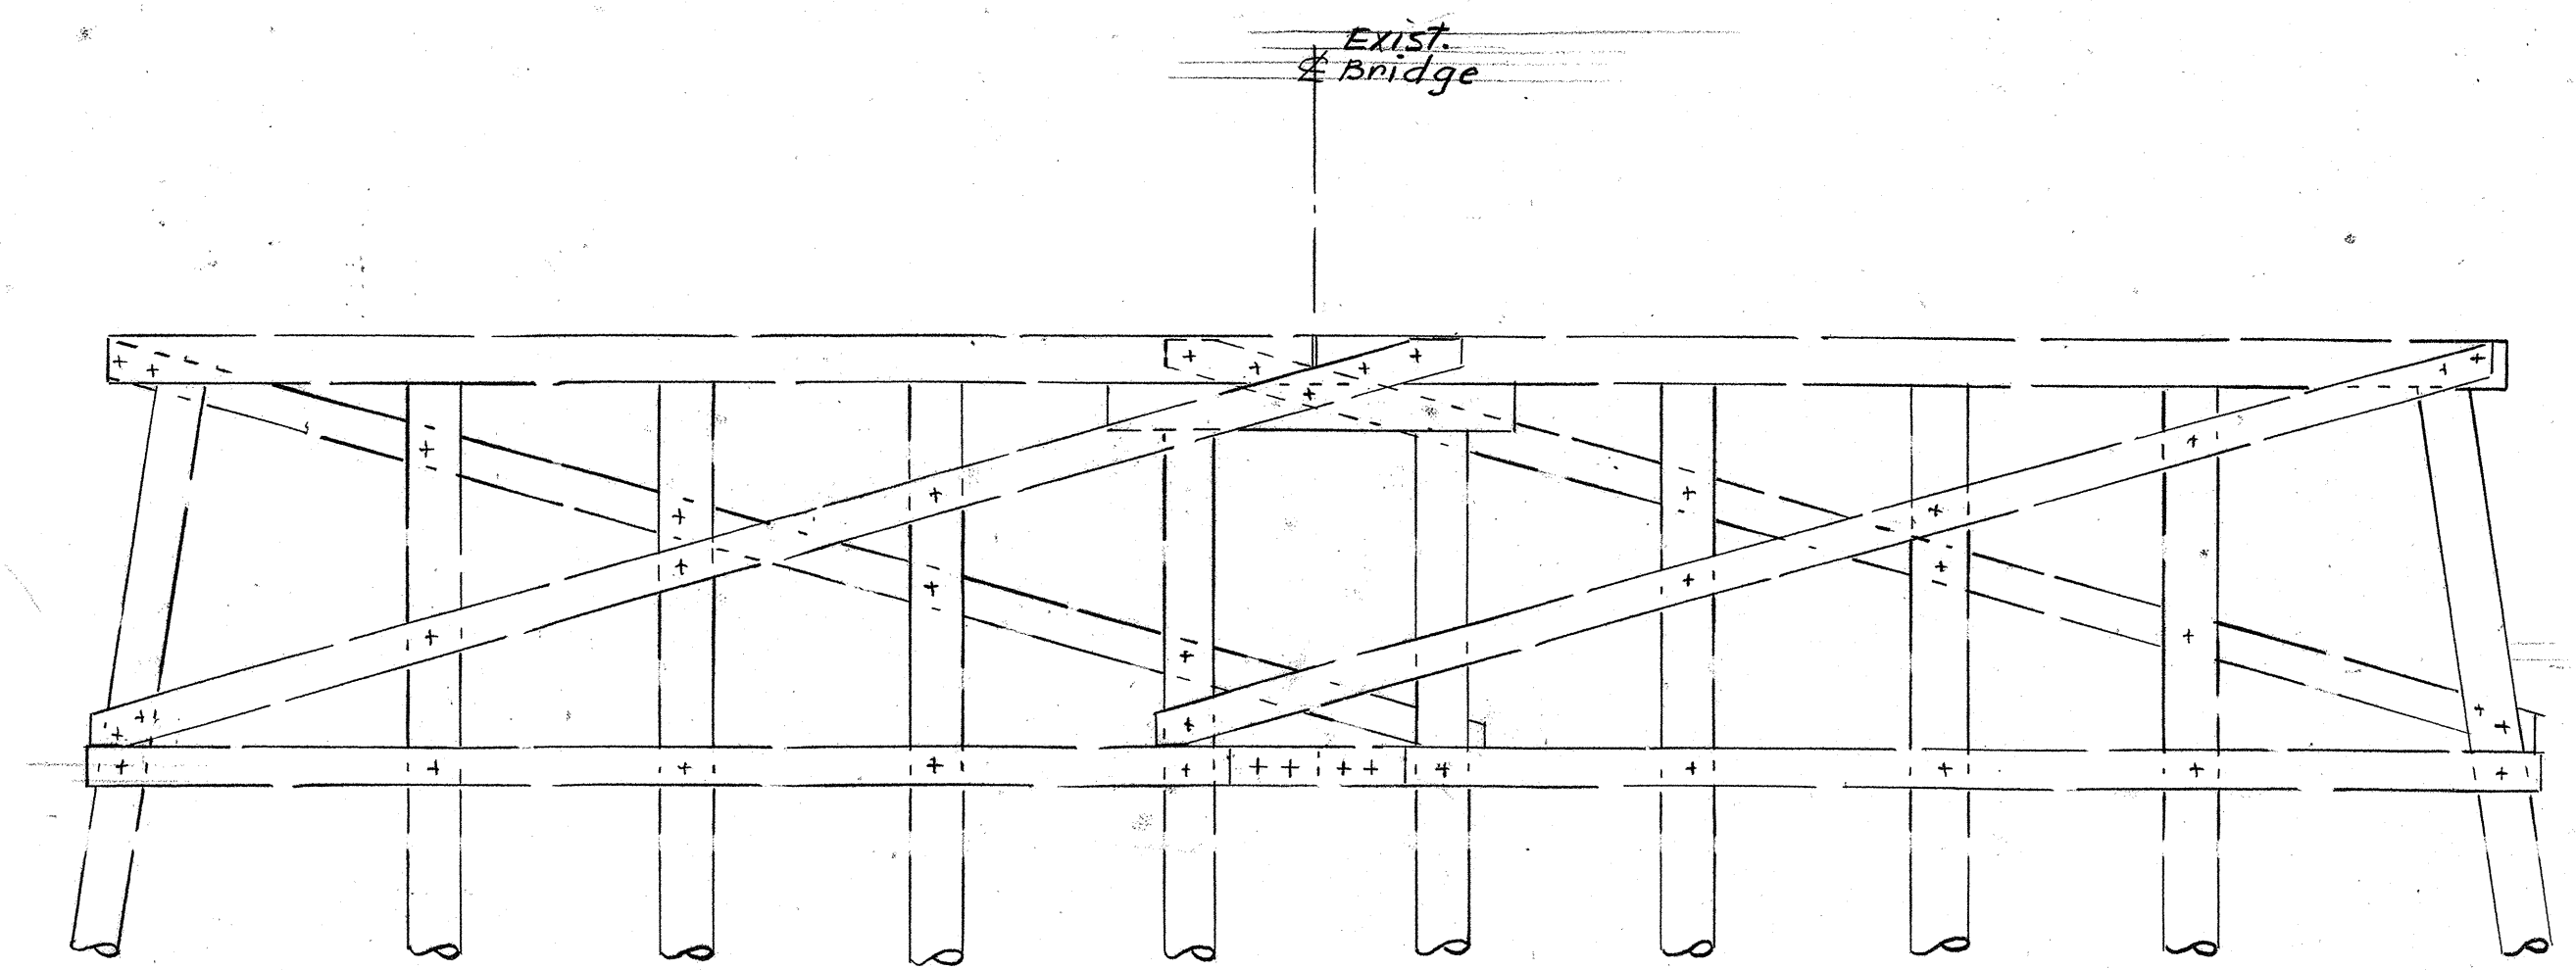


4
4 CROSS SECTION ~ BENT 2
scale: 1/4" = 1'-0"

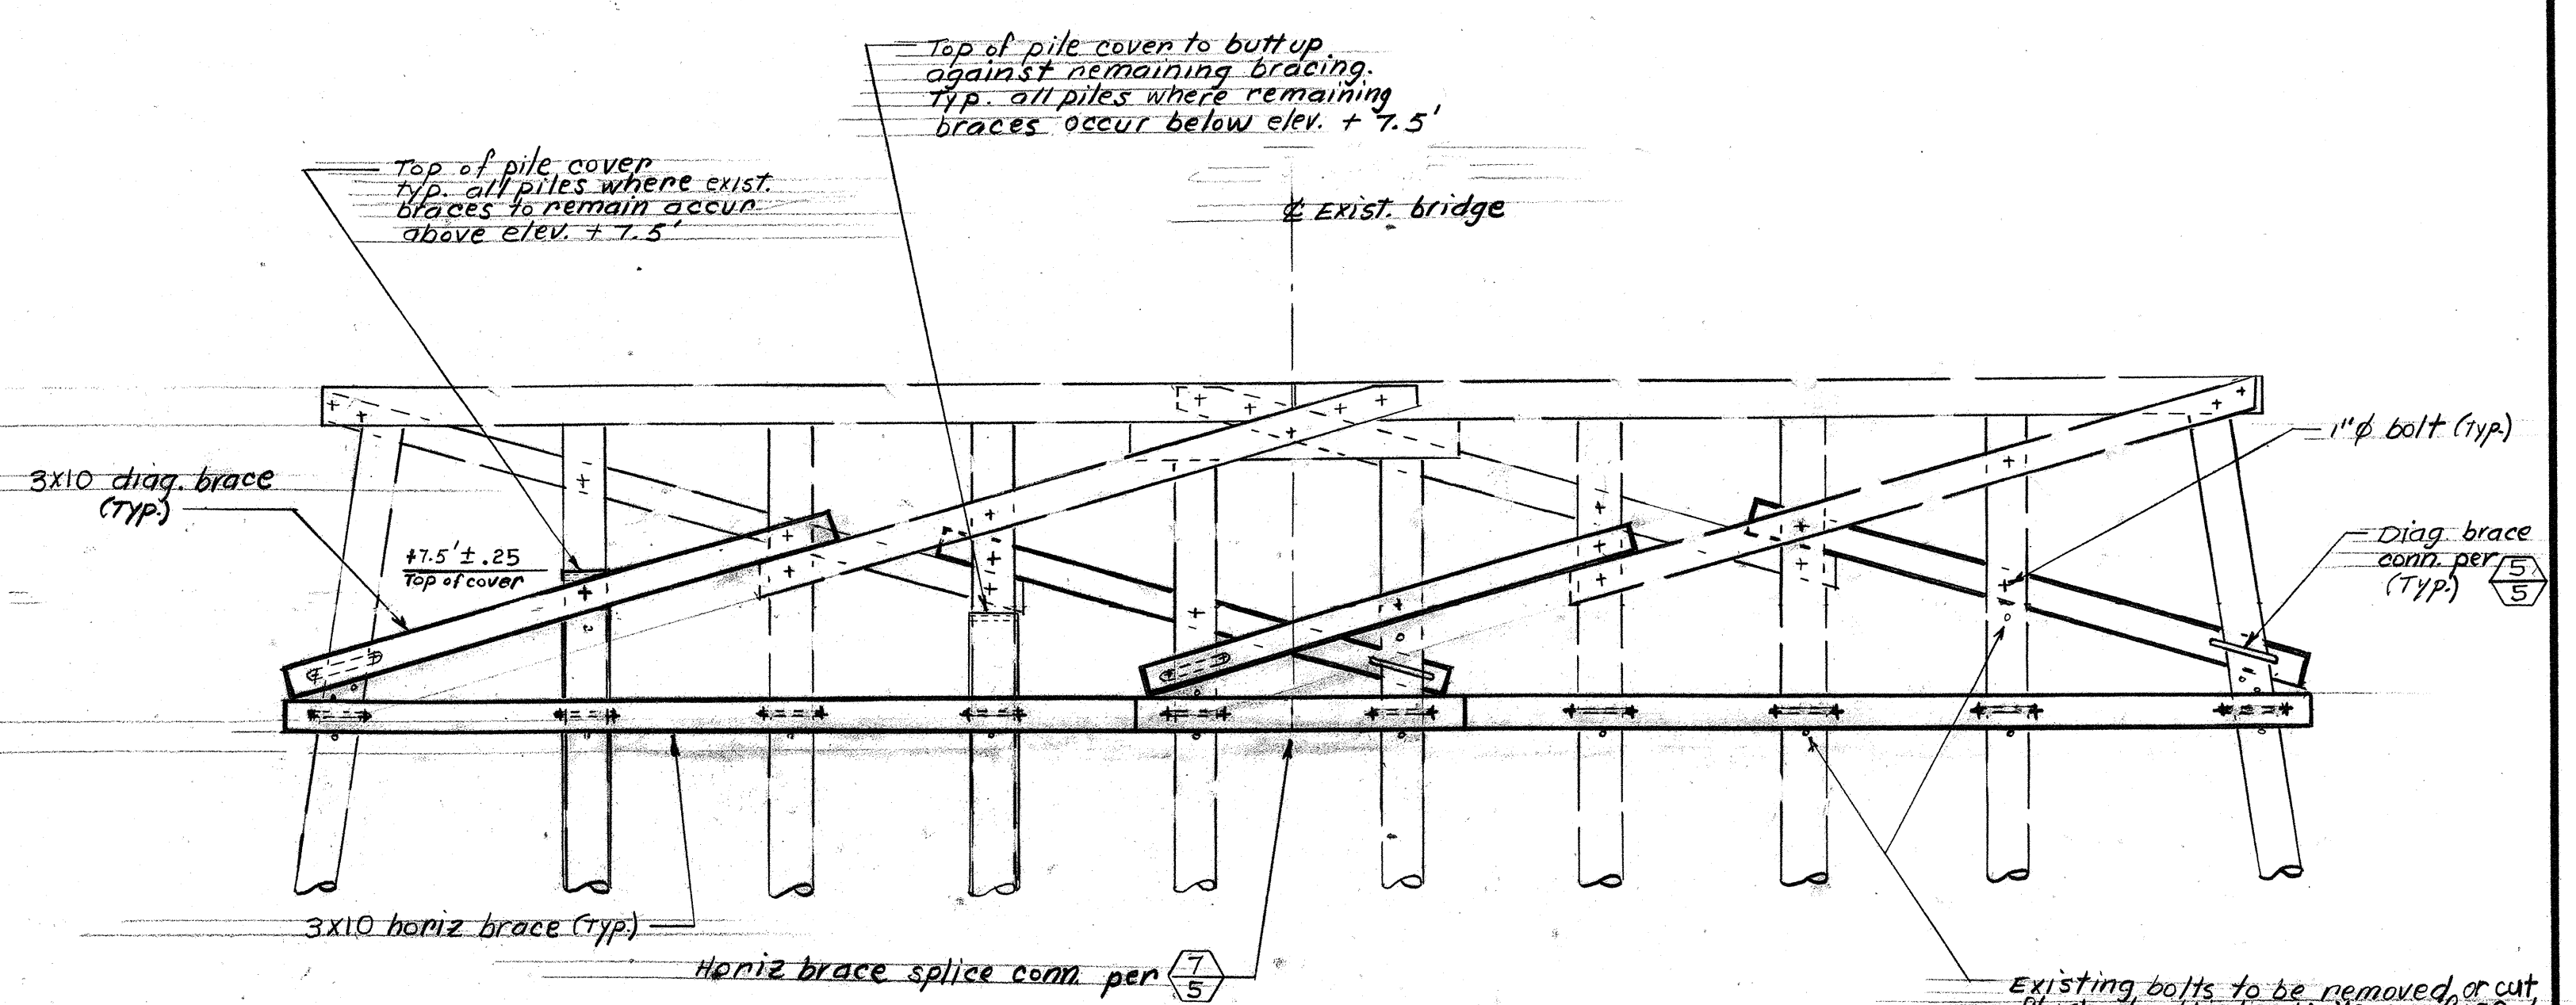

1
4 CROSS SECTION ~ BENTS 7, 8, 9 & 10
scale: 1/4" = 1'-0"

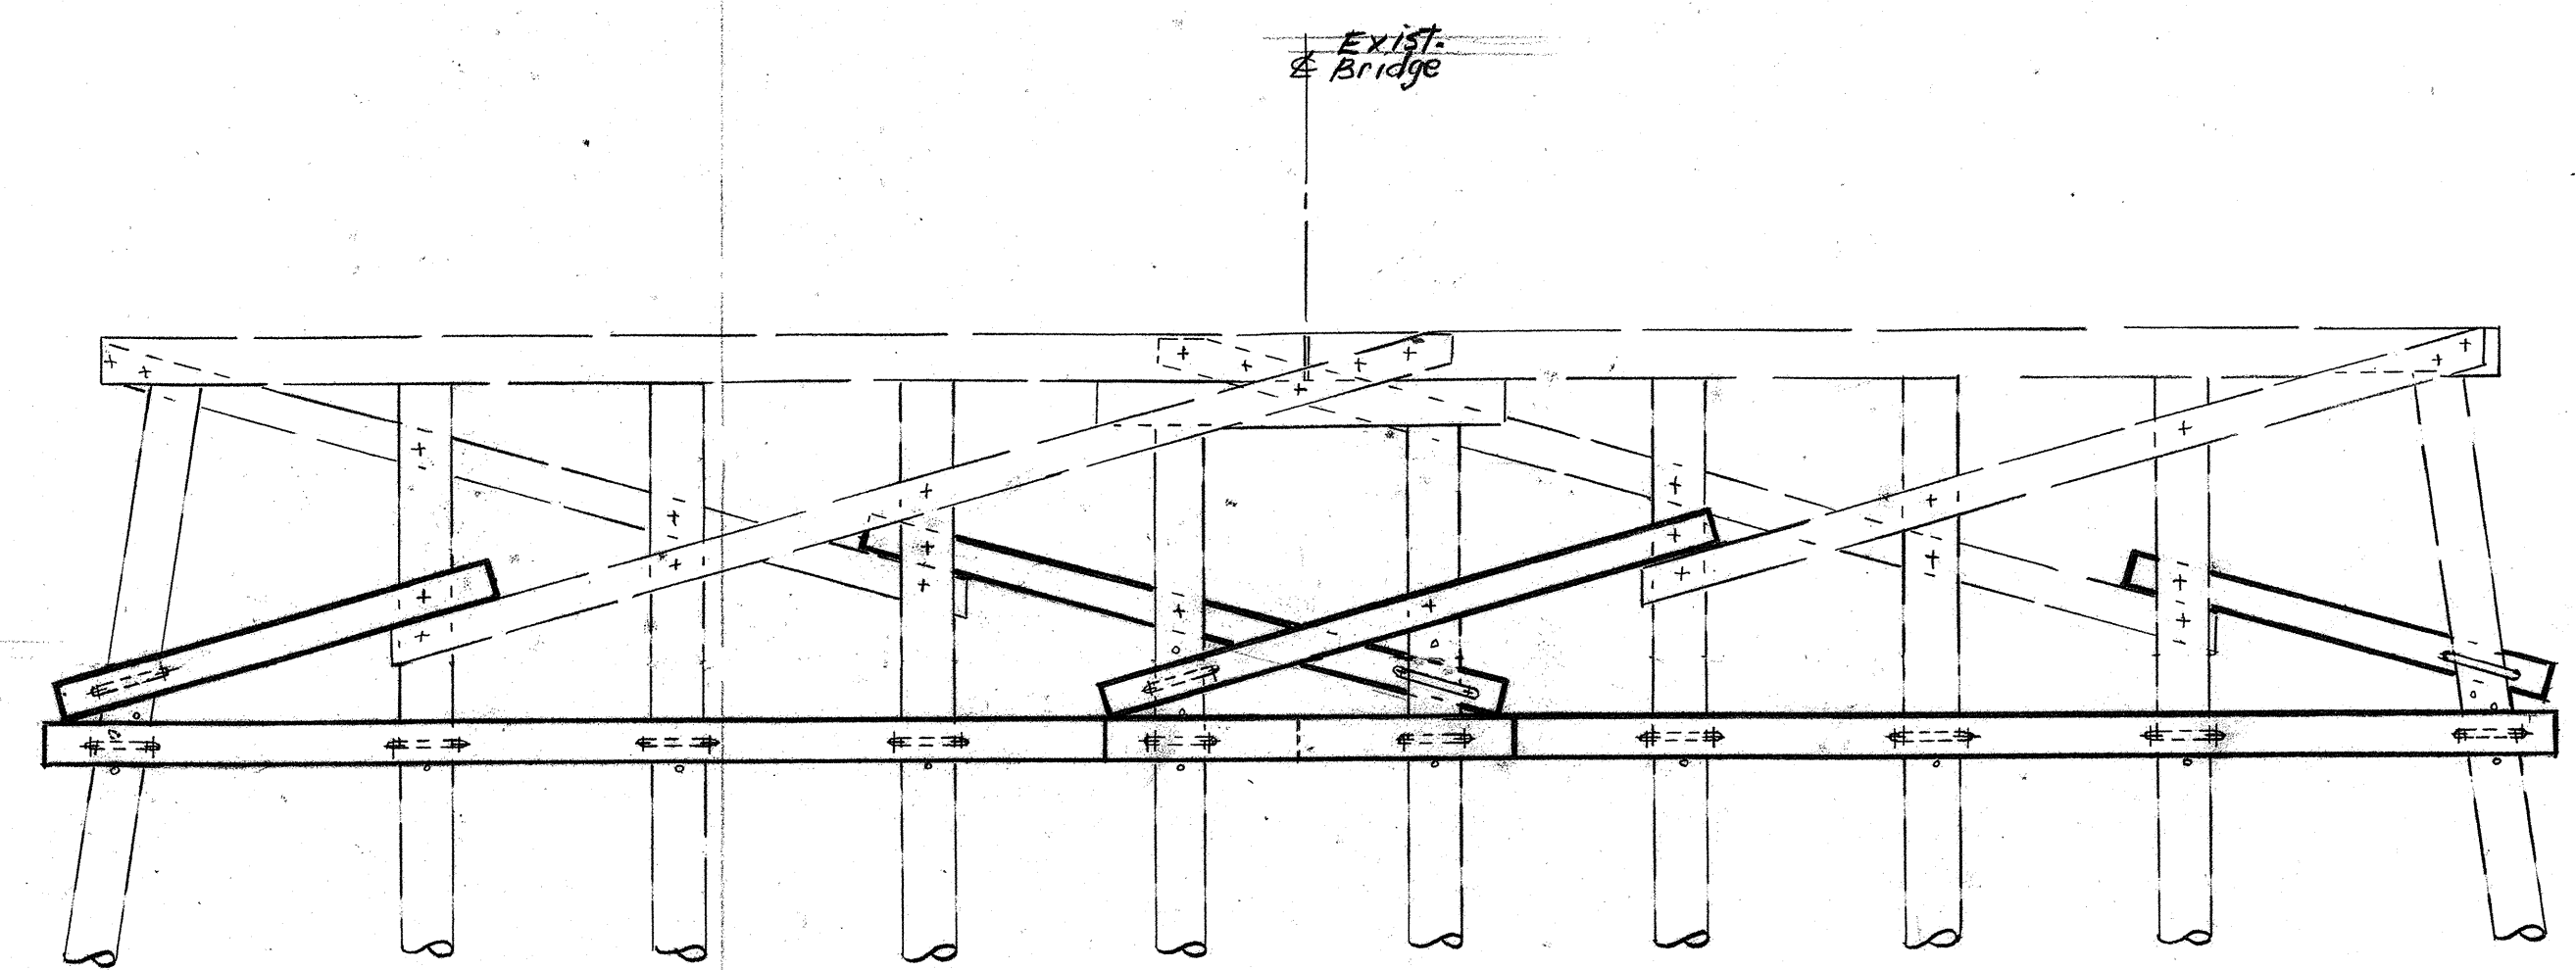

2
4 CROSS SECTION ~ BENTS 4, 5, 6 & 11
scale: 1/4" = 1'-0"

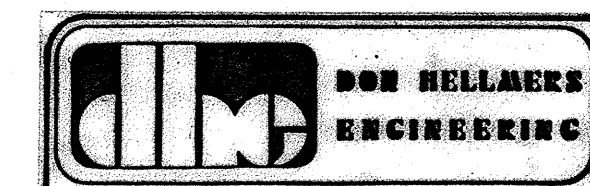

DRAWN	CHECKED	SCALE
F.M.	D.D.H.	1/4" = 1'-0"
DATE	JOB NO.	
10-8-87	87170	

ORANGE COUNTY ENVIRONMENTAL MANAGEMENT AGENCY	
REFURBISHMENT OF EDINGER AVE. BRIDGE	
BRACING REPLACEMENT	
MARK	DATE
REVISIONS	
DESIGNED	DATE
DRAWN	CHECKED
SCALE	DATE
AS SHOWN	11-16-87
DWG. NO.	20432.5-1
SHEET 4 OF 5	