



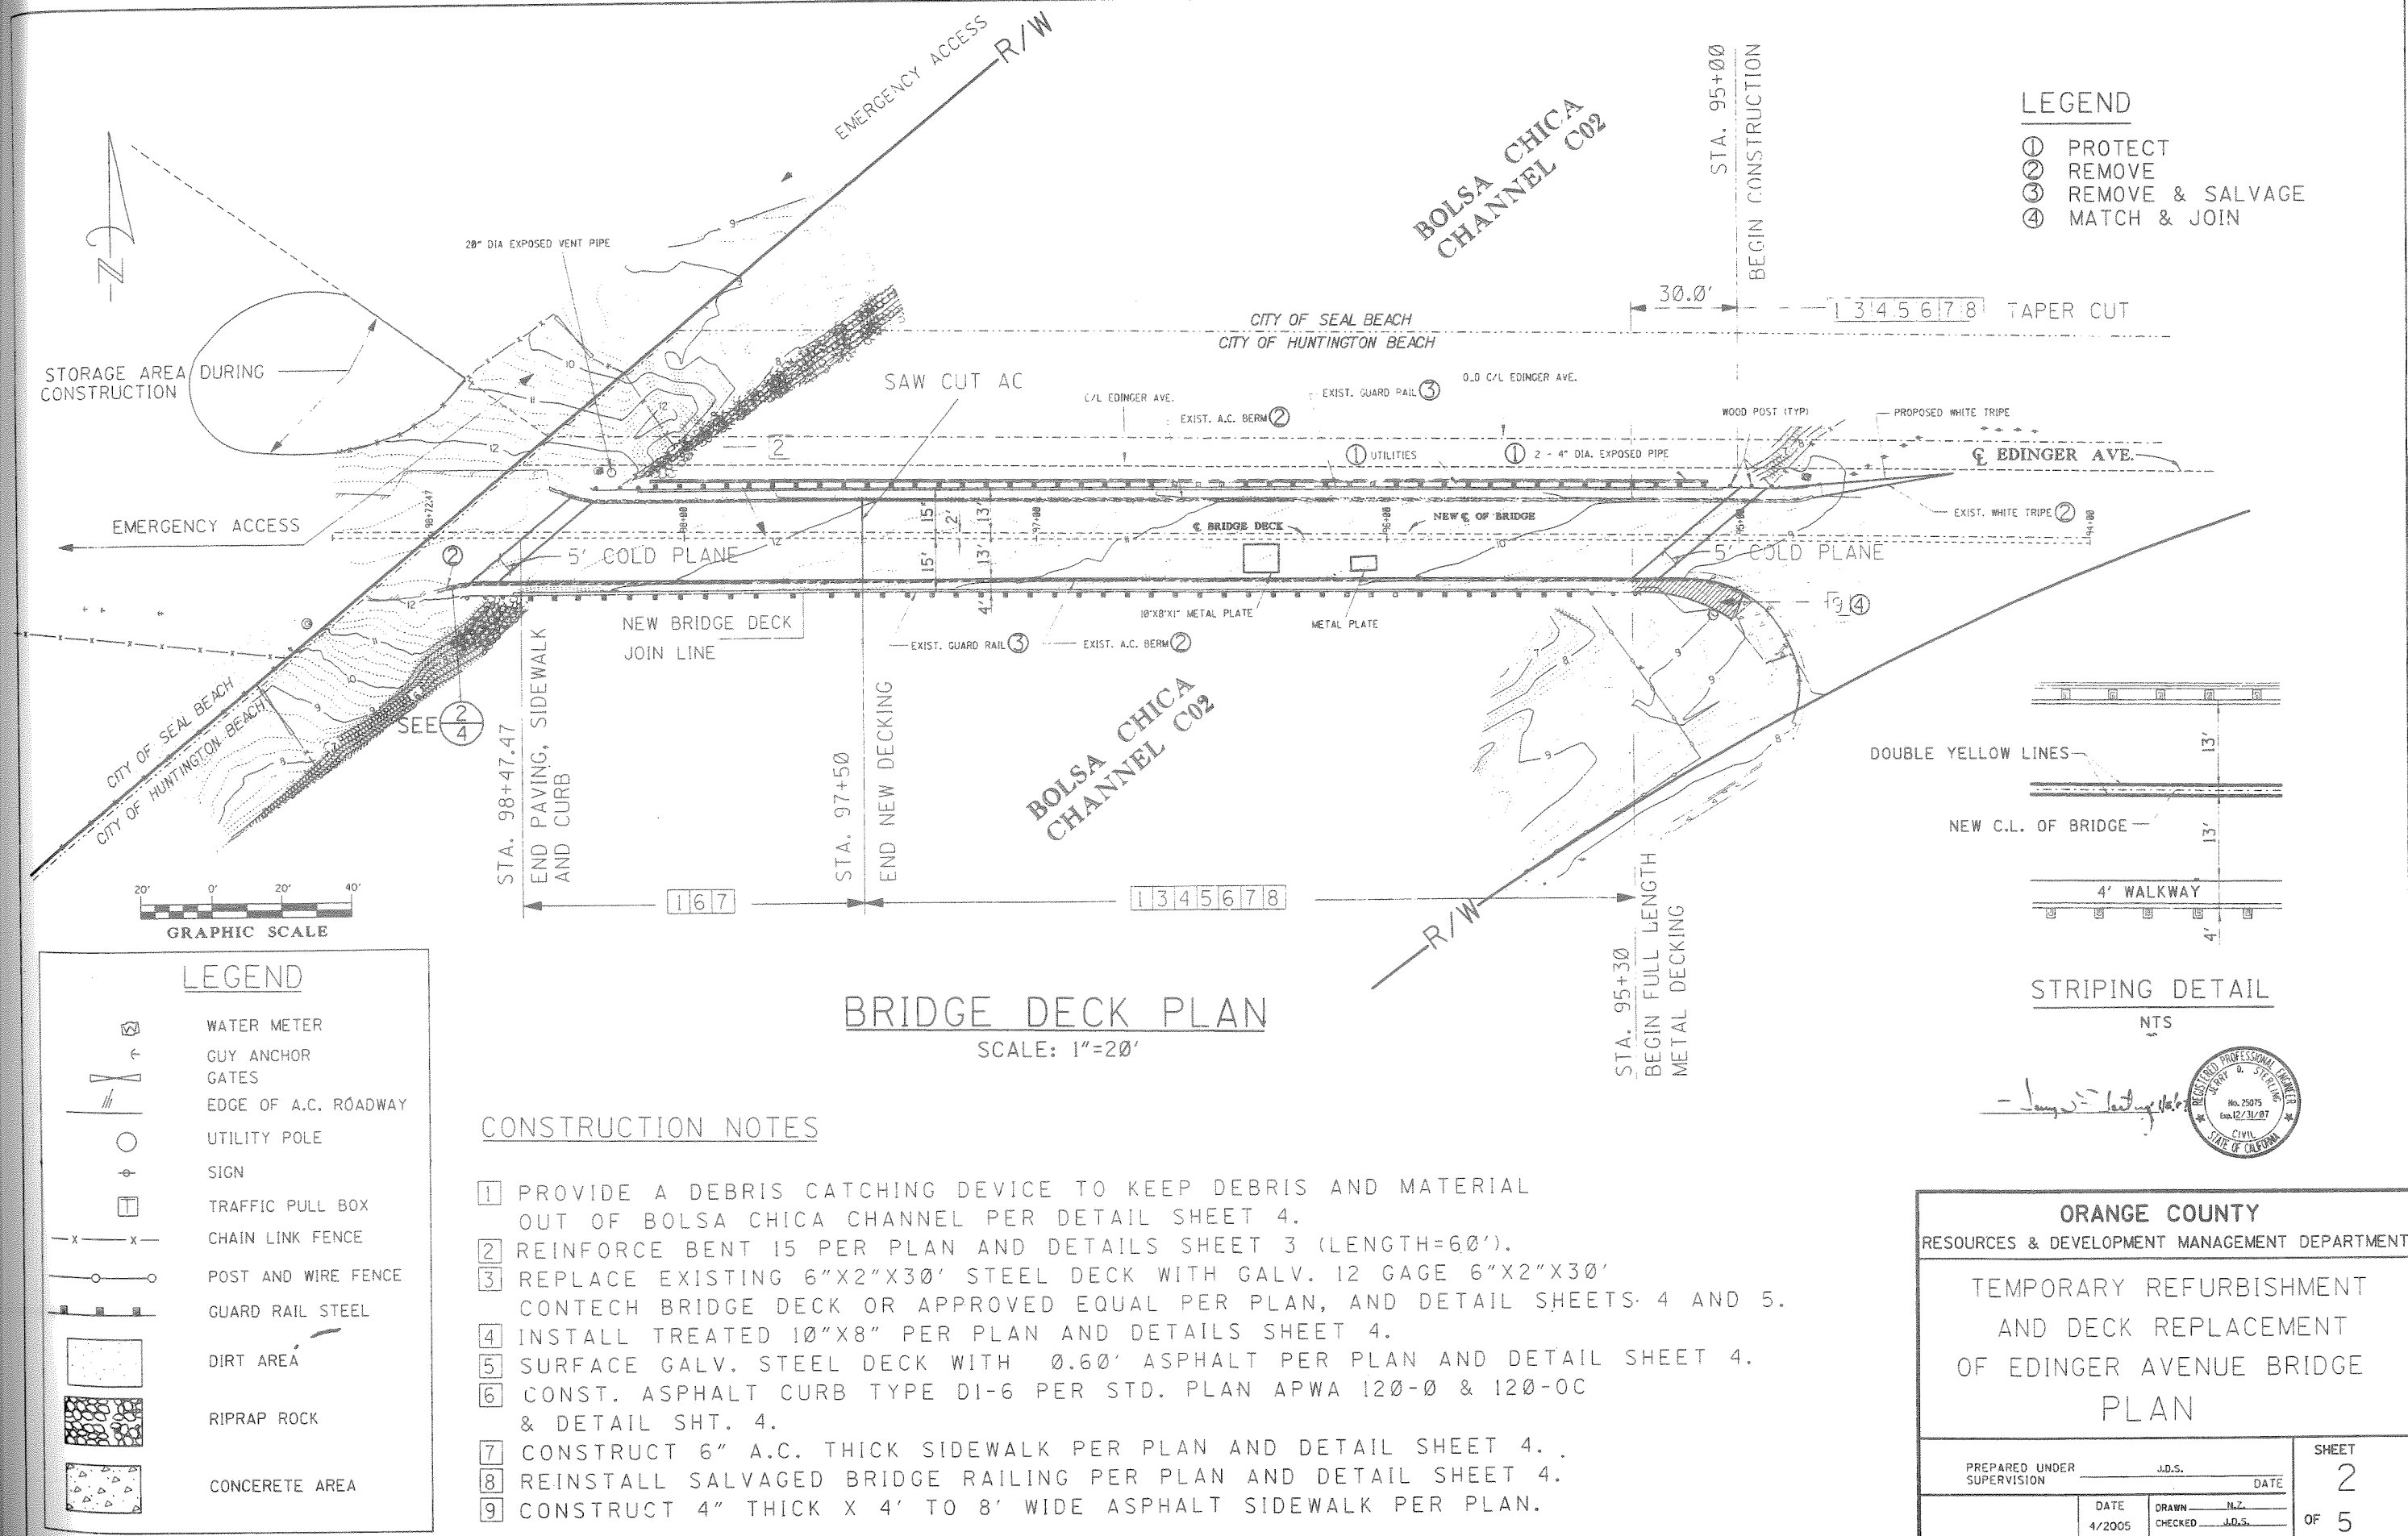

- LEGEND**
- ① PROTECT
 - ② REMOVE
 - ③ REMOVE & SALVAGE
 - ④ MATCH & JOIN

STRIPING DETAIL
NTS

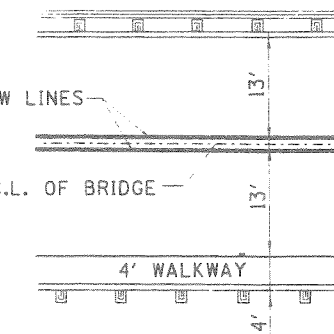

BRIDGE DECK PLAN
SCALE: 1"=20'

CONSTRUCTION NOTES

- 1 PROVIDE A DEBRIS CATCHING DEVICE TO KEEP DEBRIS AND MATERIAL OUT OF BOLSA CHICA CHANNEL PER DETAIL SHEET 4.
- 2 REINFORCE BENT 15 PER PLAN AND DETAILS SHEET 3 (LENGTH=60').
- 3 REPLACE EXISTING 6"x2"x30' STEEL DECK WITH GALV. 12 GAGE 6"x2"x30' CONTECH BRIDGE DECK OR APPROVED EQUAL PER PLAN, AND DETAIL SHEETS 4 AND 5.
- 4 INSTALL TREATED 10"x8" PER PLAN AND DETAILS SHEET 4.
- 5 SURFACE GALV. STEEL DECK WITH 0.60' ASPHALT PER PLAN AND DETAIL SHEET 4.
- 6 CONST. ASPHALT CURB TYPE DI-6 PER STD. PLAN APWA 120-0 & 120-0C & DETAIL SHT. 4.
- 7 CONSTRUCT 6" A.C. THICK SIDEWALK PER PLAN AND DETAIL SHEET 4.
- 8 REINSTALL SALVAGED BRIDGE RAILING PER PLAN AND DETAIL SHEET 4.
- 9 CONSTRUCT 4" THICK X 4' TO 8' WIDE ASPHALT SIDEWALK PER PLAN.

ORANGE COUNTY			
RESOURCES & DEVELOPMENT MANAGEMENT DEPARTMENT			
TEMPORARY REFURBISHMENT AND DECK REPLACEMENT OF EDINGER AVENUE BRIDGE PLAN			
PREPARED UNDER SUPERVISION		J.D.S. DATE	
DATE 4/2005		DRAWN N.Z. CHECKED J.D.S.	
			SHEET 2 OF 5

