

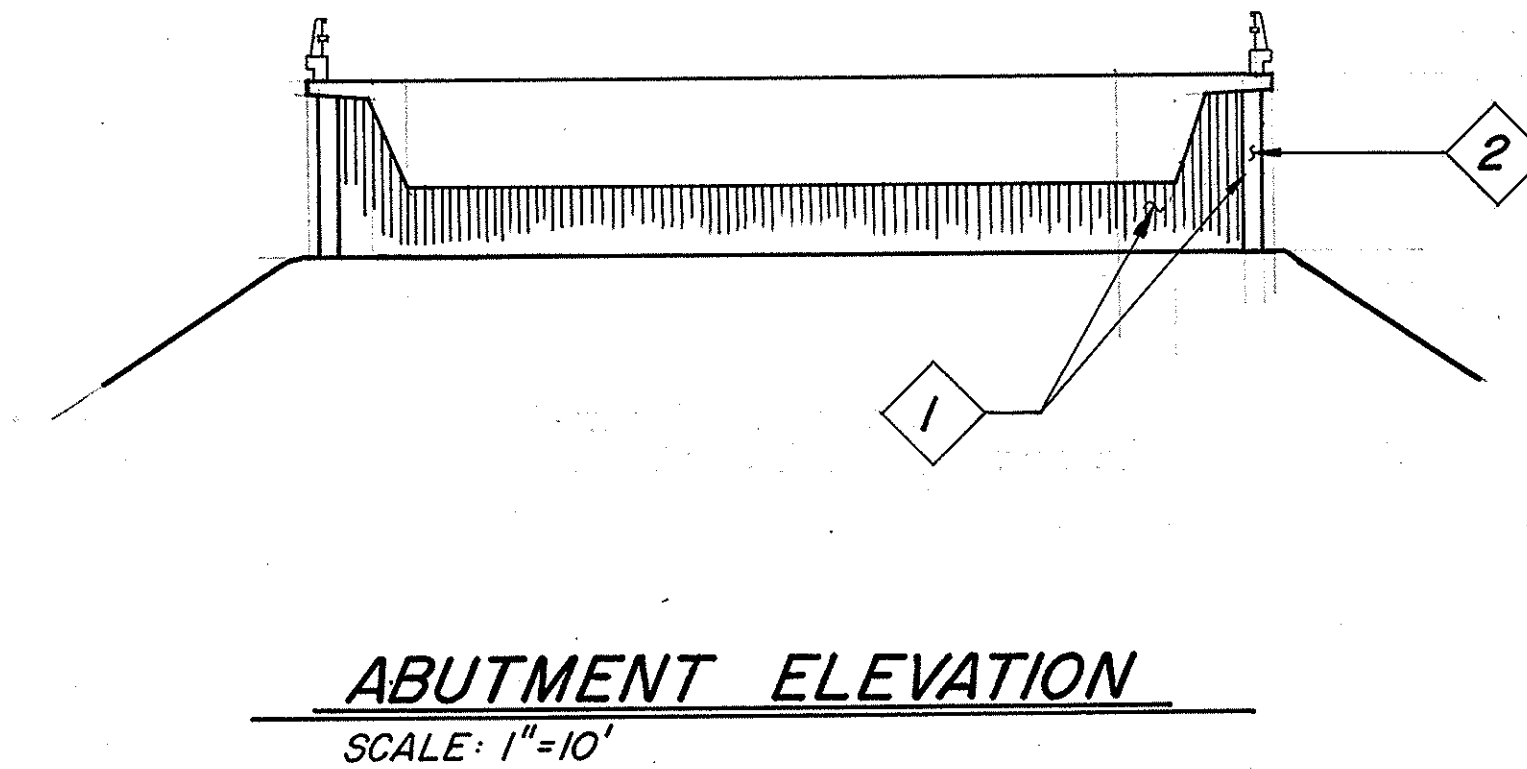
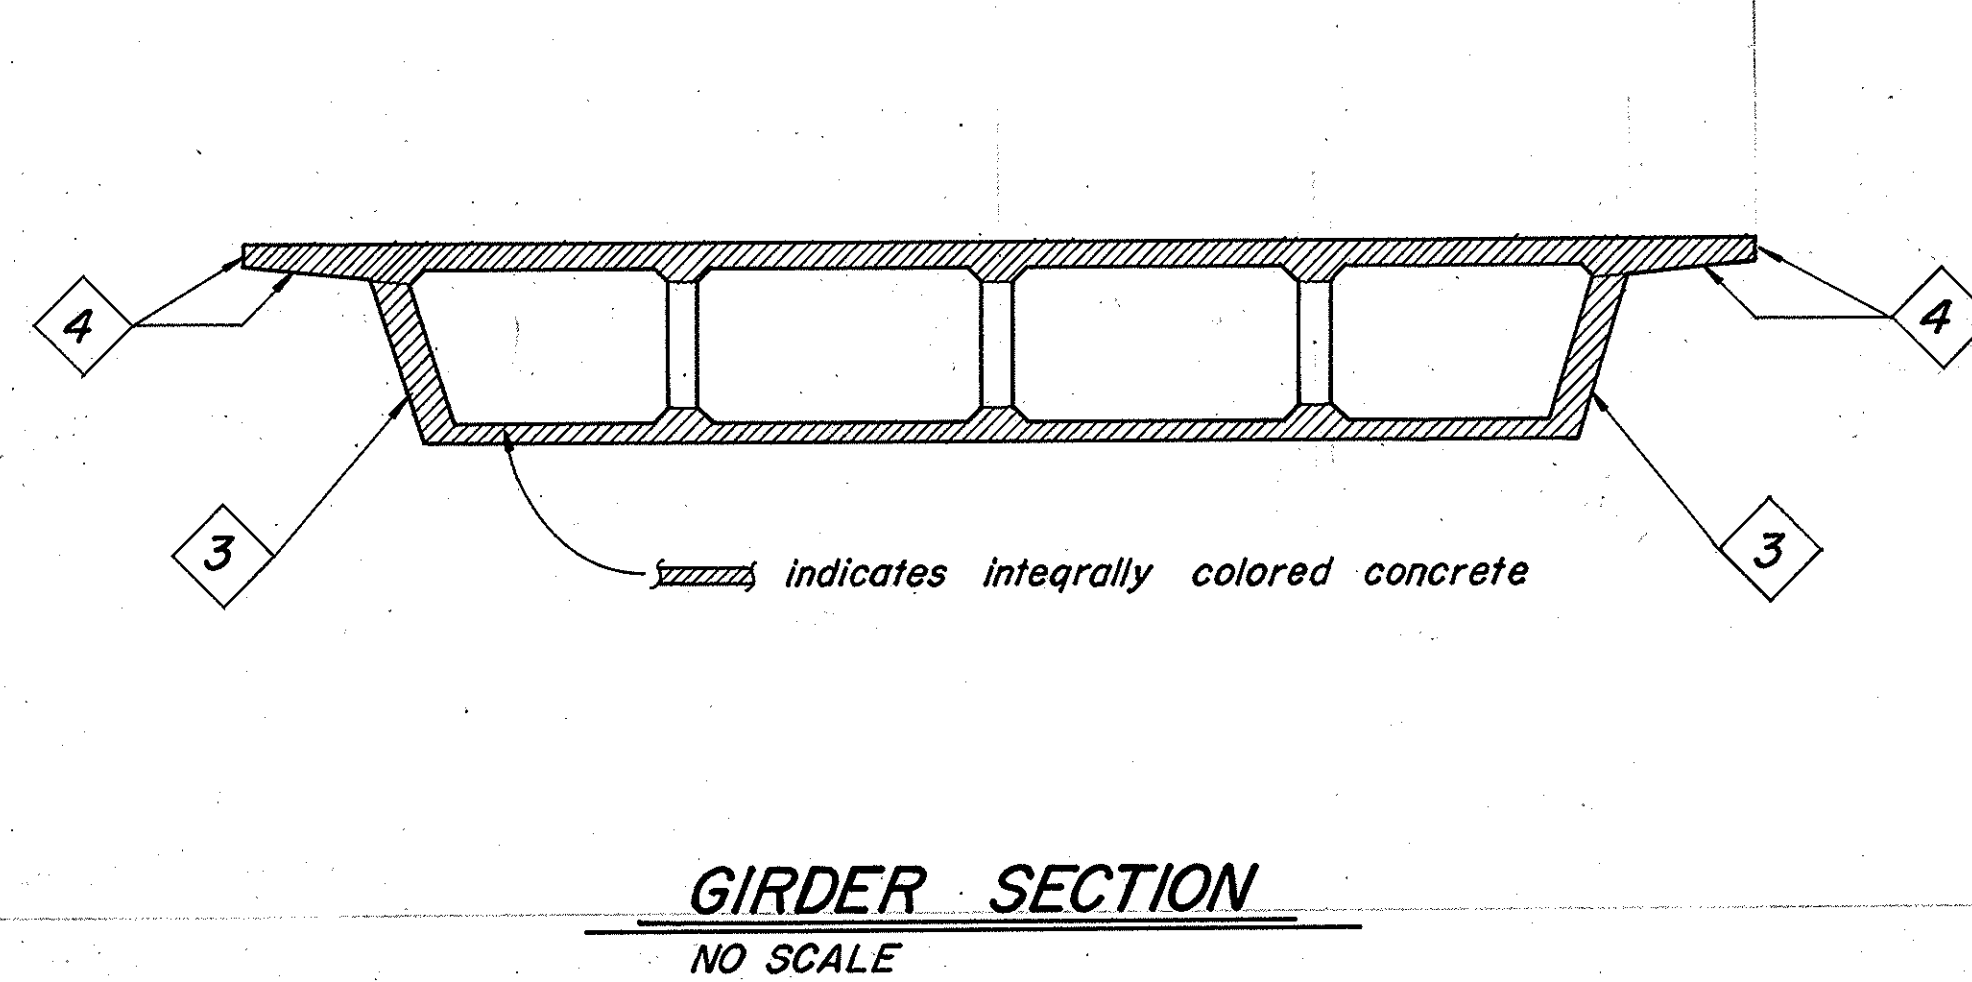
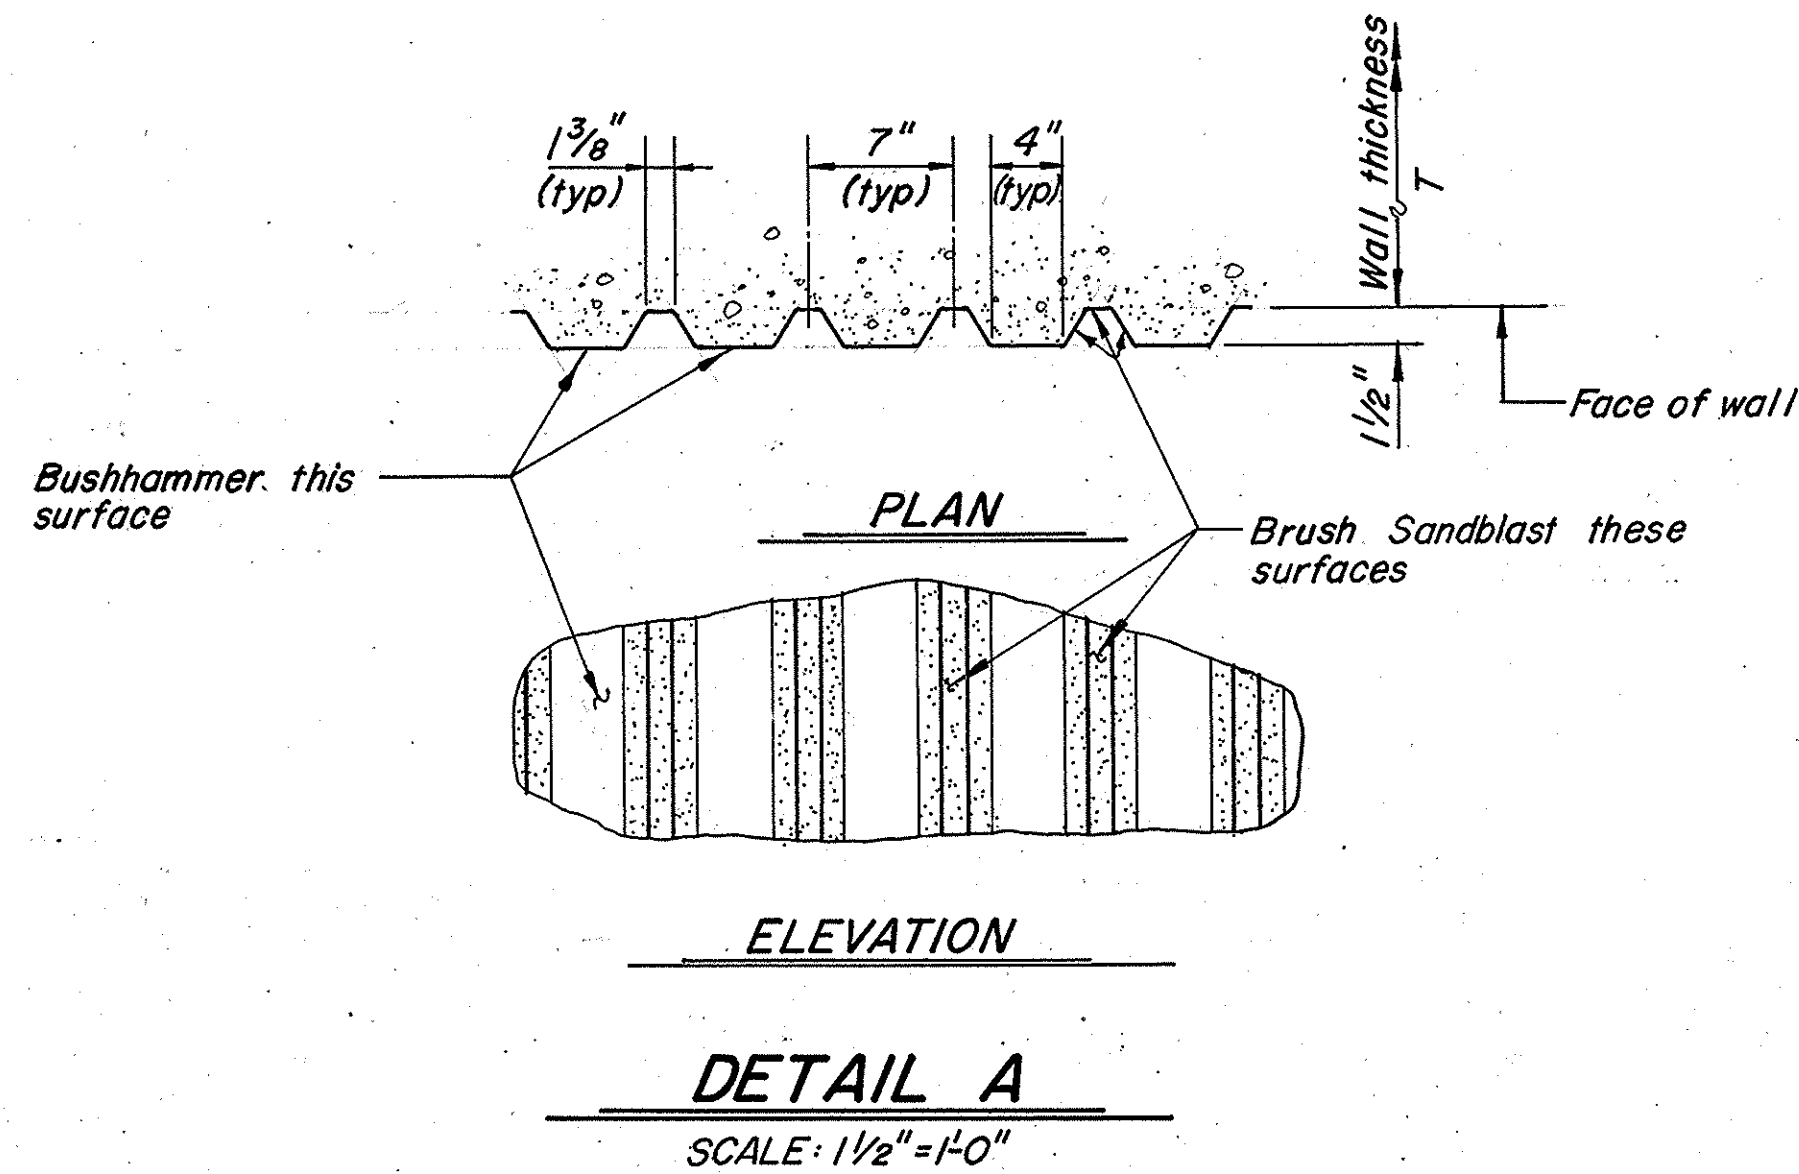


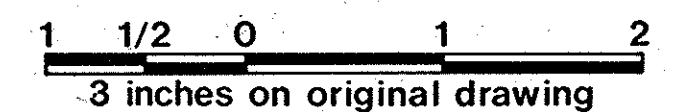

TEXTURE & INTEGRAL COLOR SCHEDULE			
Mark	Texture	Integral Color	Item
①	Detail A	Brown	Abutments & Wingwalls
②	Brush Sandblast	Brown	Pier and ends of Wingwalls
③	Brush Sandblast	Brown	Girder sides
④	Brush Sandblast	Brown	Deck edges and soffits

NOTE:

The quality and appearance of textures and colors shall match those of the design reference samples. The design reference samples are available for inspection and examination by prospective bidders at the location designated in the specifications.

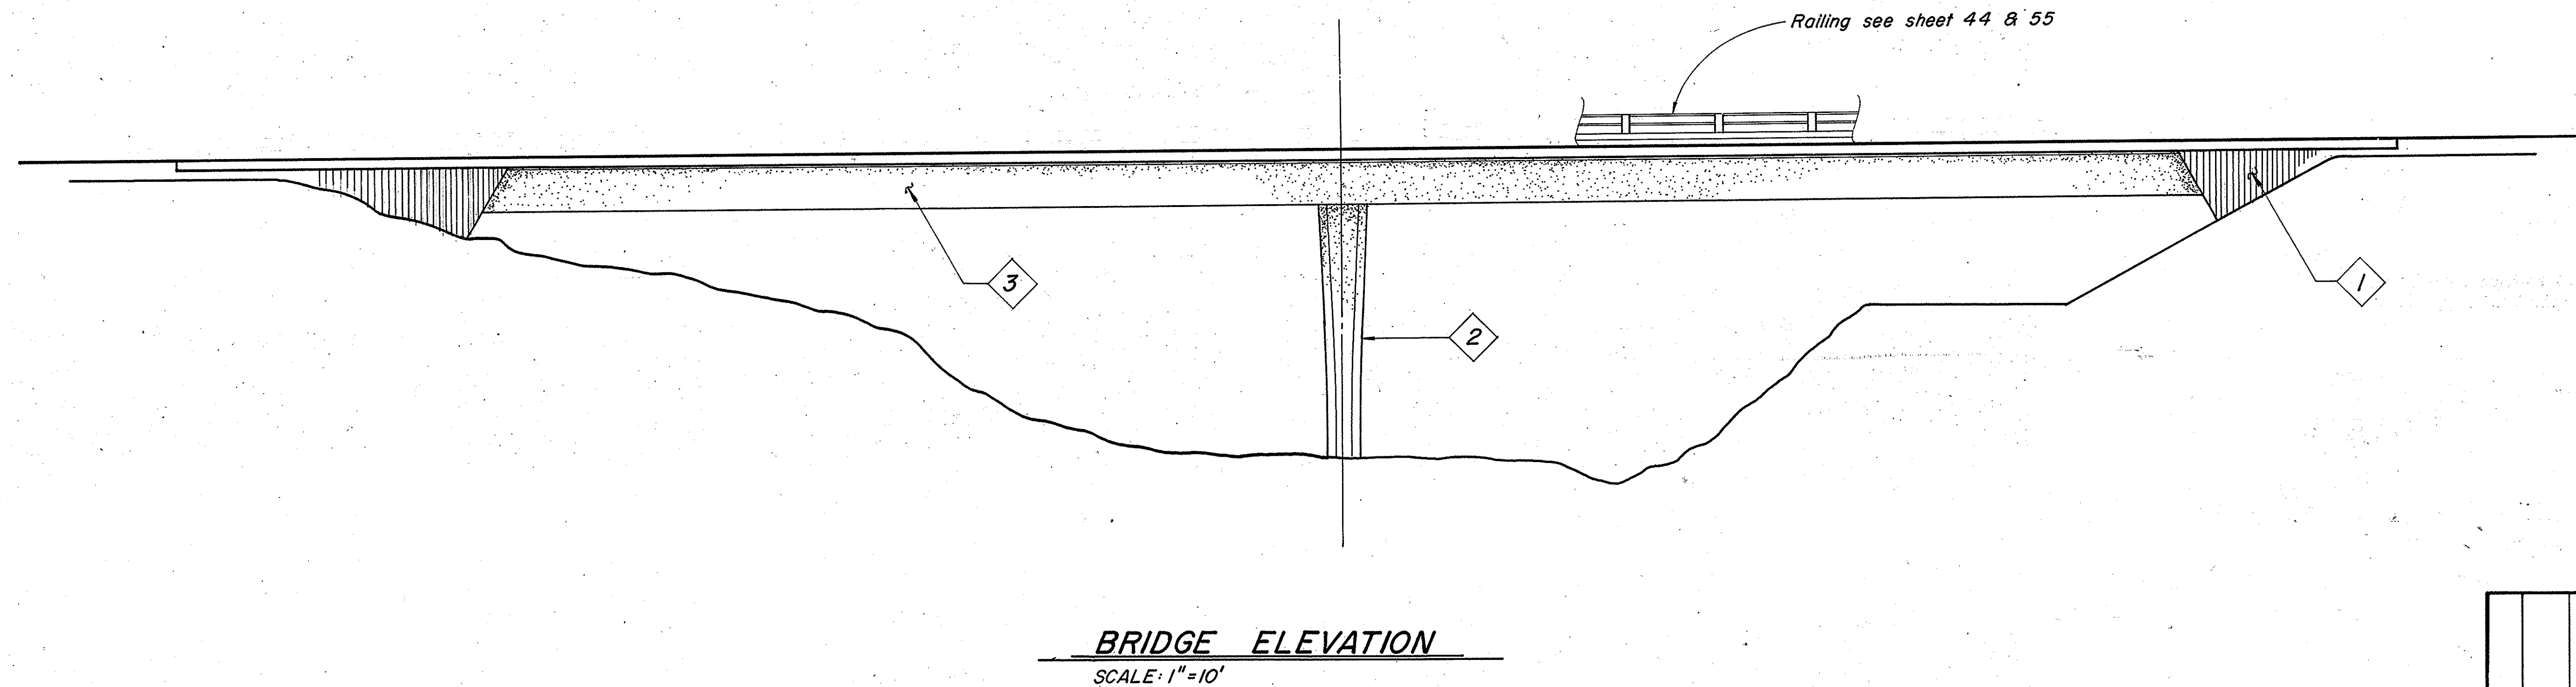

ORANGE COUNTY ENVIRONMENTAL MANAGEMENT AGENCY	
EL TORO ROAD BRIDGE NO. AL 0.5 AT ALISO CREEK	
TEXTURES & INTEGRAL COLORS	
MARK	DATE
REVISIONS	
DESIGNED	DATE
DRAWN	CHECKED
PREPARED UNDER SUPERVISION OF <i>Danny T. Lino</i>	
SCALE	DATE
DWG. NO.	
SHEET	