
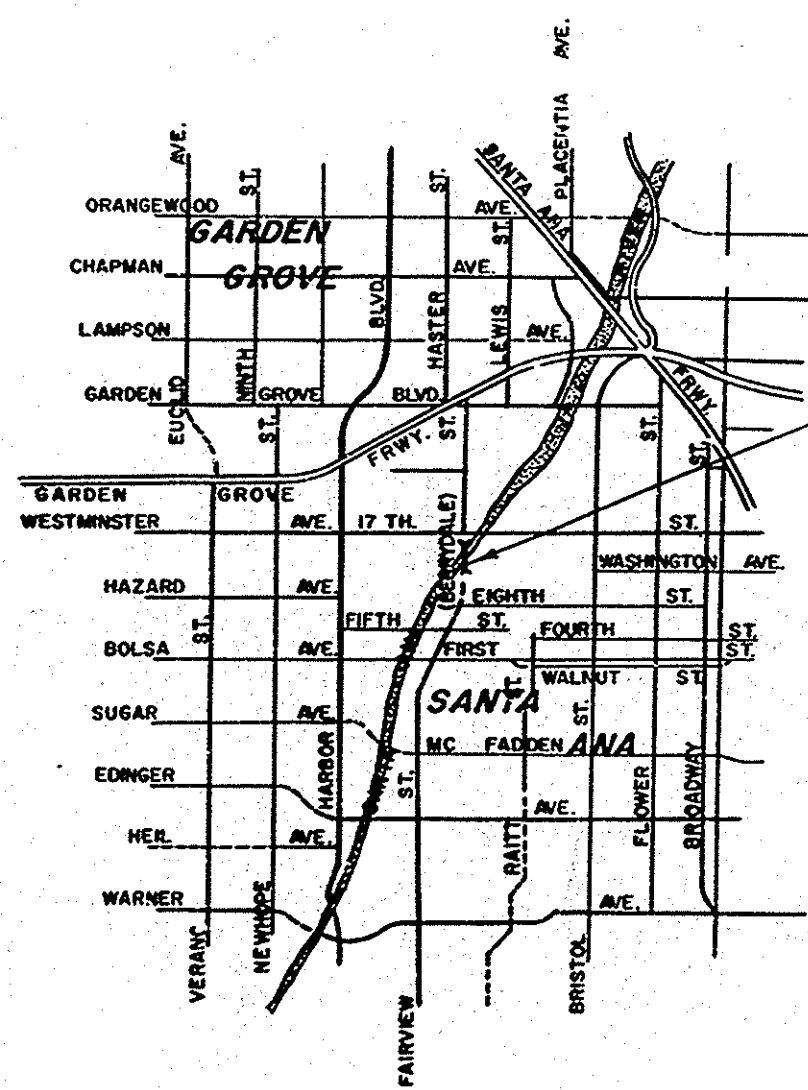
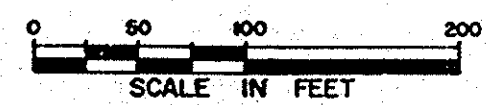


ORANGE COUNTY HIGHWAY DEPARTMENT STATE OF CALIFORNIA

PLAN AND PROFILE FAIRVIEW STREET BRIDGE

ACROSS SANTA ANA RIVER (CHANNEL E1) SA-21
FROM STATION 105+68.44 TO STATION 110+64.72
TOTAL LENGTH 0.093 MILES

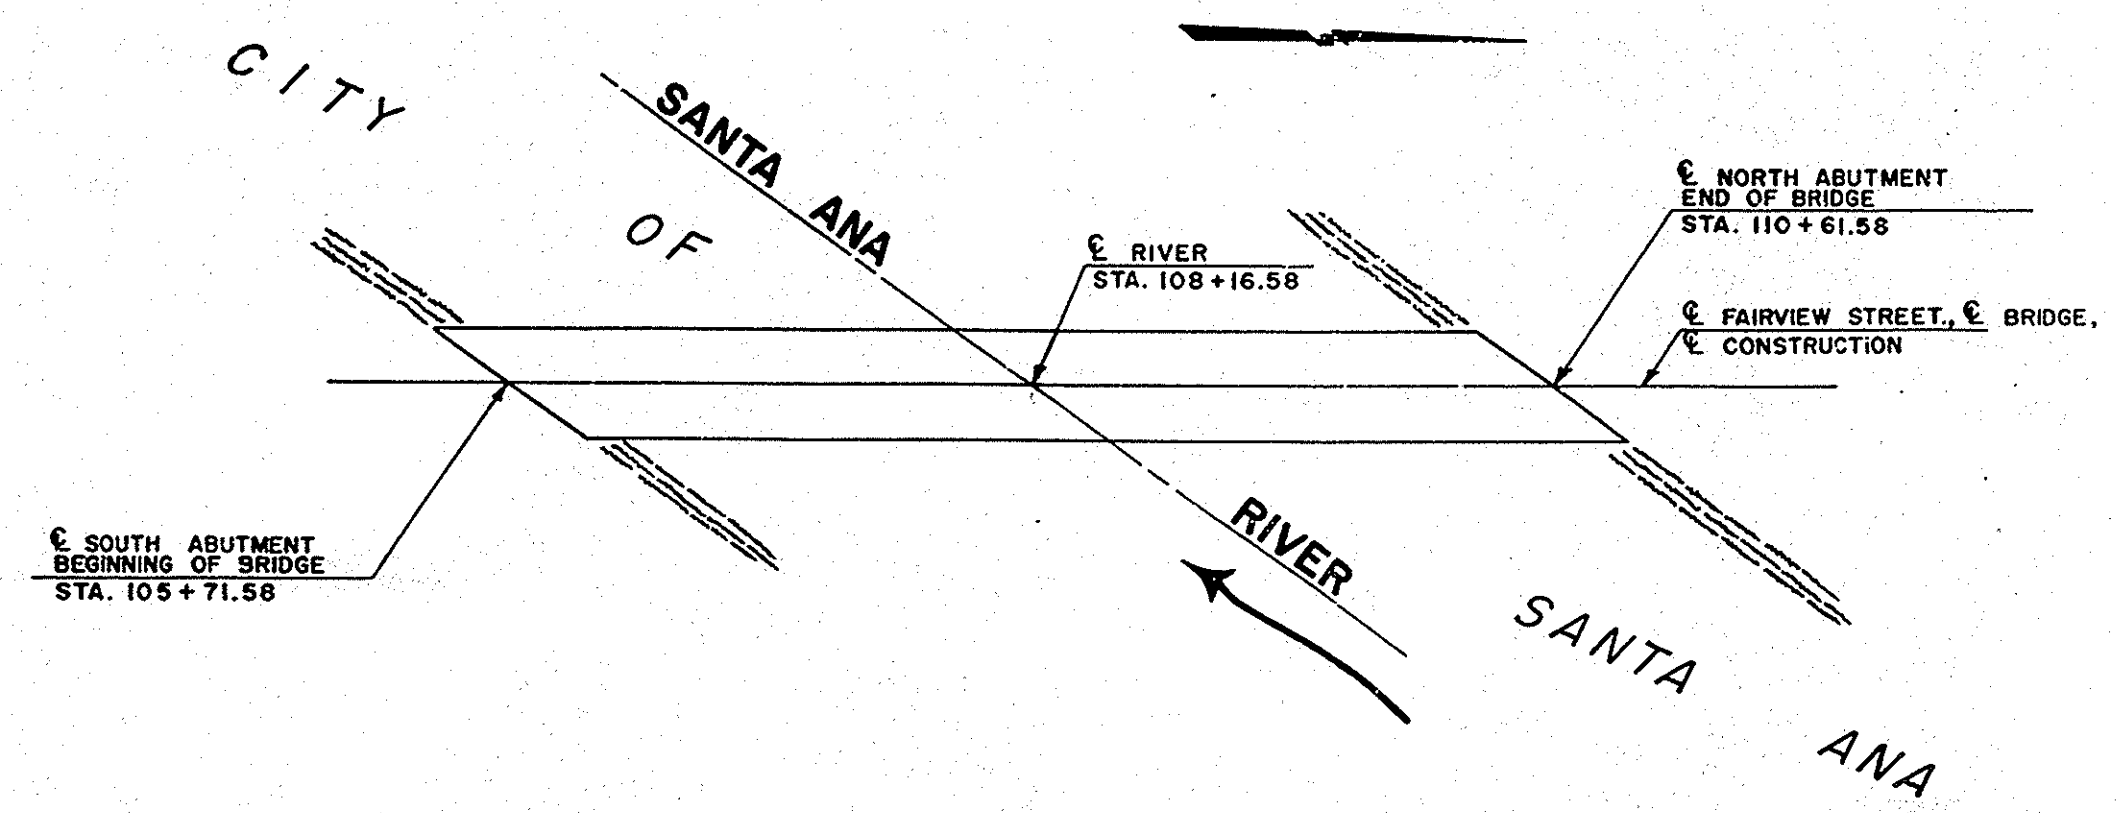

CONVENTIONAL SIGNS	
COUNTY LINE	---
CITY LIMIT	---
R/W LINE	---
BASE OR SURVEY LINE	---
CONSTRUCTION	---
TRAVELED WAY	---
RAILROAD TRACKS	---
CULVERTS	---
DROP INLET	---
WOOD FENCE	---
WIRE FENCE	---
CHAIN LINK FENCE	---
CONCRETE WALL	---
MASONRY WALL	---
WEDGE OR CURB	---
BANK OR RETAINING WALL	---
FILL DITCH	---
CUT SLOPE	---
FRUIT TREES	---
EUCALYPTUS TREE	---
EVERGREEN TREE	---
PALM TREE	---
POWER POLE	---
TELEPHONE POLE	---
GUY POLE & ANCHOR	---
MANHOLE	---
FIRE HYDRANT	---
STANDPIPE	---
WELL BOX	---
GAS WATER METERS	---
WATER VALVE	---
RUMPO RAIL	---
LEVEE	---
MARKER	---
SIDEWALK	---
UNFENCED PROPERTY	---

INDEX OF SHEETS		
SHEET	NO	TITLE SHEET
"	2	GENERAL PLAN
"	3	FOUNDATION PLAN
"	4	ABUTMENT DETAIL
"	5	PIER DETAIL
"	6	SUPERSTRUCTURE & REINFORCEMENT
"	7	TYPICAL SECTION
"	8	HINGE DETAILS
"	9	MISCELLANEOUS DETAILS
"	10	RAIL & BEARING DETAILS
"	11	STRUCTURE EXCAVATION & BACKFILL
"	12	LOG OF TEST BORINGS
"	13	PILE DETAILS

COUNTY OF ORANGE
John S. Kohn 6-27-62
ROAD COMMISSIONER DATE
CIVIL ENGINEER LICENSE NO. 7872

CITY OF SANTA ANA
H. H. Fournier 6/27/62
DIRECTOR OF PUBLIC WORKS DATE
CIVIL ENGINEER LICENSE NO. 8340

bridge No. S. A. 21
Fairview St. Bridge
Sheet 1 of 13
Ed. 22.511 Scale Graphic
Velium

MICROFILMED
DEC 28 1964

SA-21

#14683 1962
FAIRVIEW ST. BR.
OVN S.A.R. (SA-21), SSC-513
Thomas 829-B1