



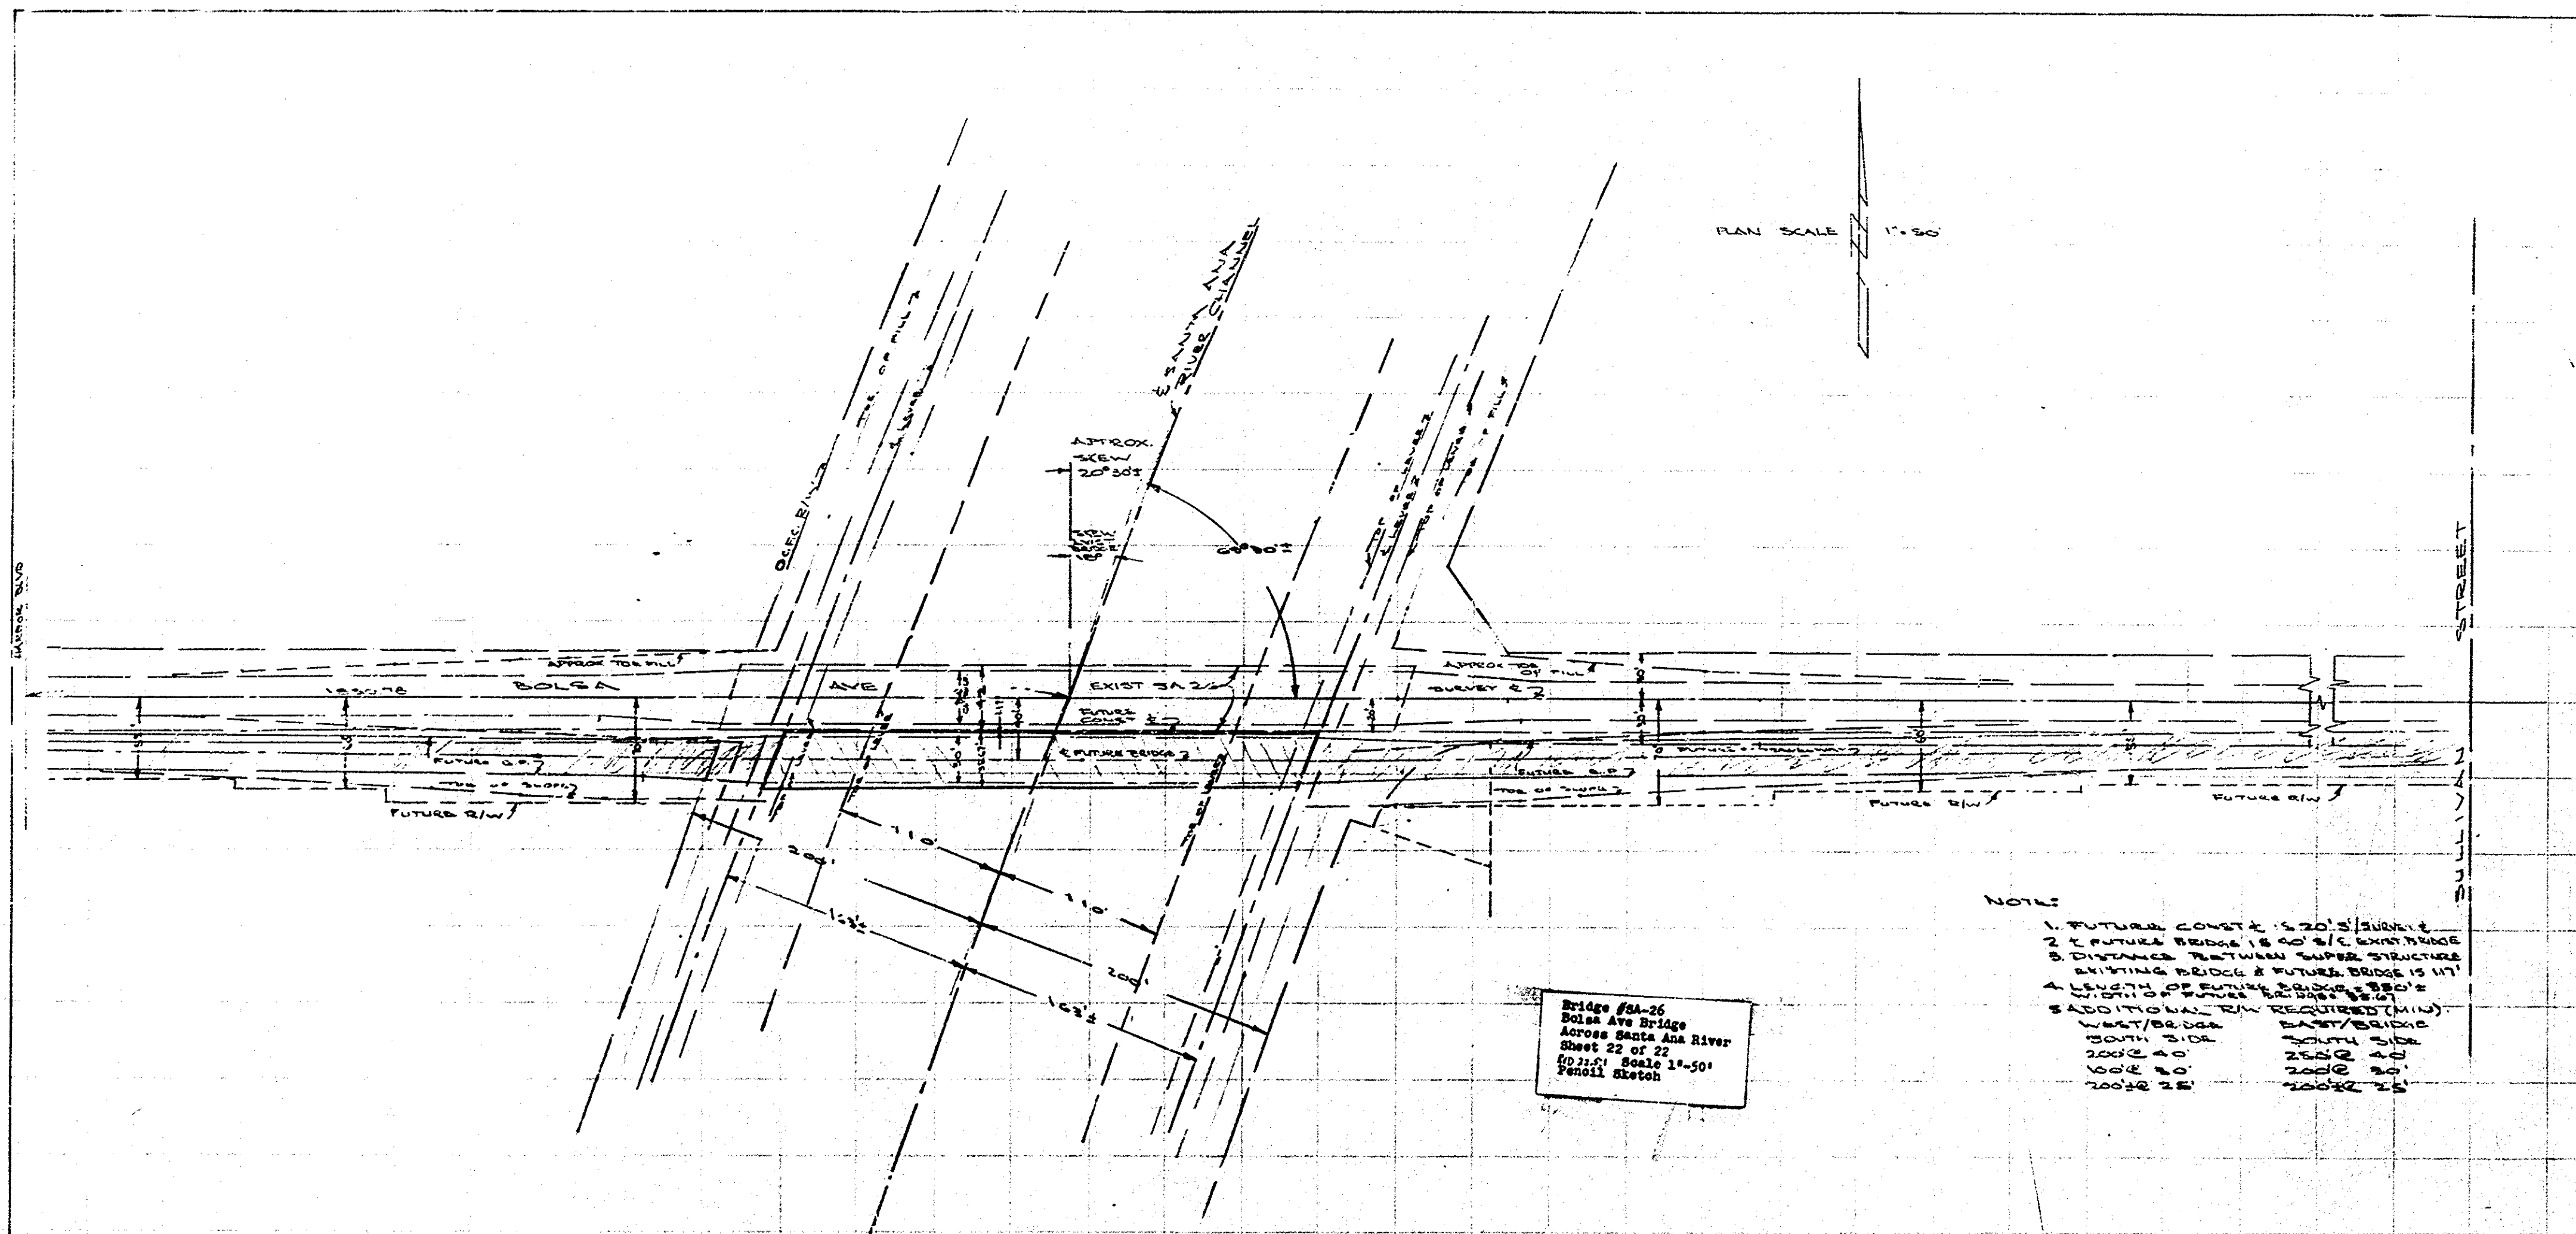

Bridge #3A-26
Bolsa Ave Bridge
Across Santa Ana River
Sheet 22 of 22
RD 21.5 Scale 1"=50'
Pencil Sketch

- NOTES:
1. FUTURE CONST. 1:50'S SURVEY
 2. FUTURE BRIDGE 18' 40" S/C EXIST. BRIDGE
 3. DISTANCE BETWEEN EXIST. STRUCTURE & FUTURE BRIDGE 13' 11"
 4. LENGTH OF FUTURE BRIDGE 180' 2"
 5. WIDTH OF FUTURE BRIDGE 18' 0"
 6. ADDITIONAL R/W REQUIRED (MIN.)
- | WEST/BRIDGE | EAST/BRIDGE |
|-------------|-------------|
| SOUTH SIDE | SOUTH SIDE |
| 200' 40' | 250' 40' |
| 100' 20' | 200' 20' |
| 200' 25' | 200' 25' |

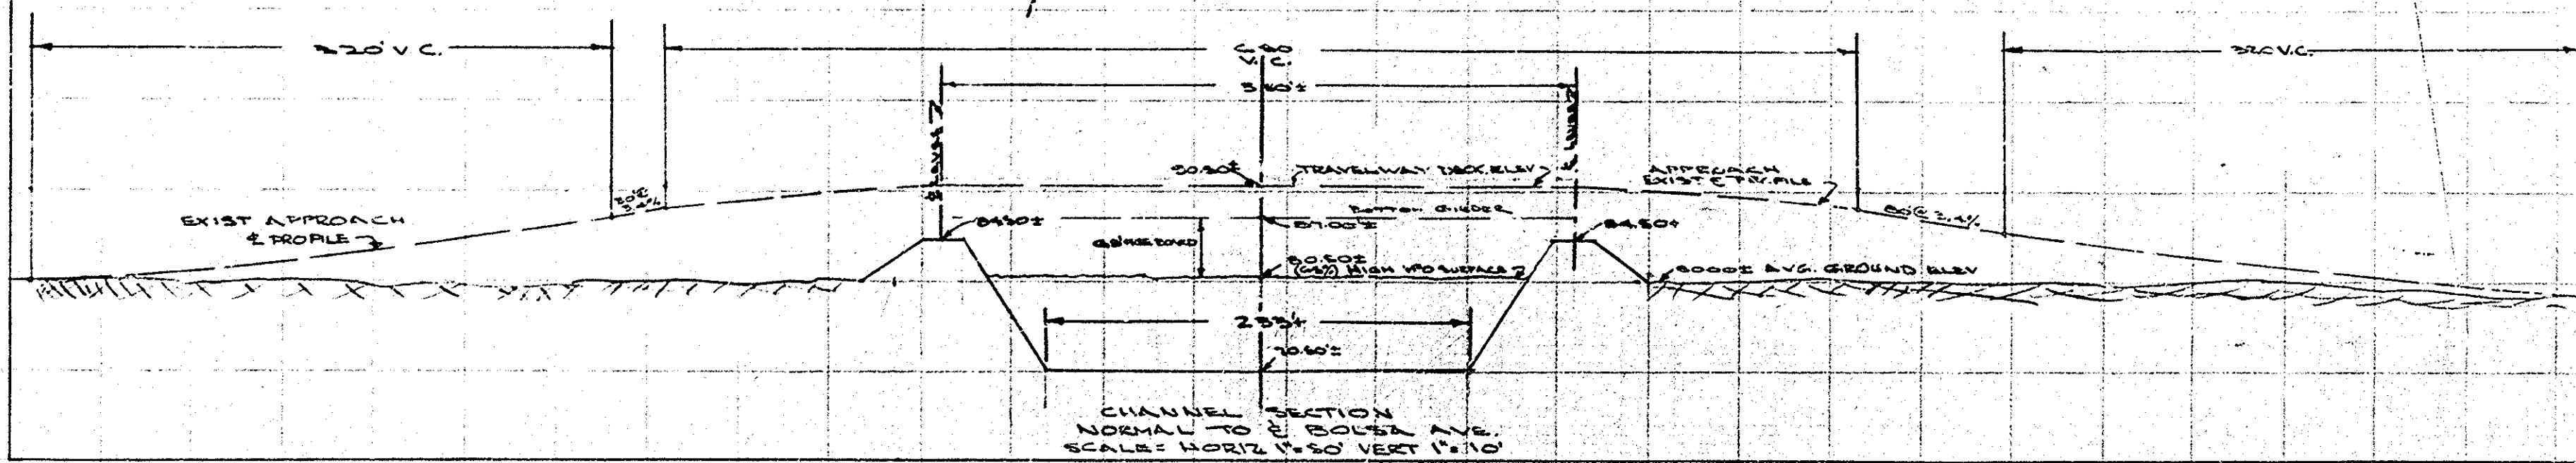

ORANGE COUNTY HIGHWAY DEPT.
PRELIMINARY SITE MAP OF
PROPOSED BRIDGE 3A-26A
BOLSA AVE.
OVER
SANTA ANA RIVER
FLOOD CONTROL CHANNEL
E-1
JUNE 1957

MICROFILMED
JUN 30 1963

Sheet 22 of 22
SA-26