




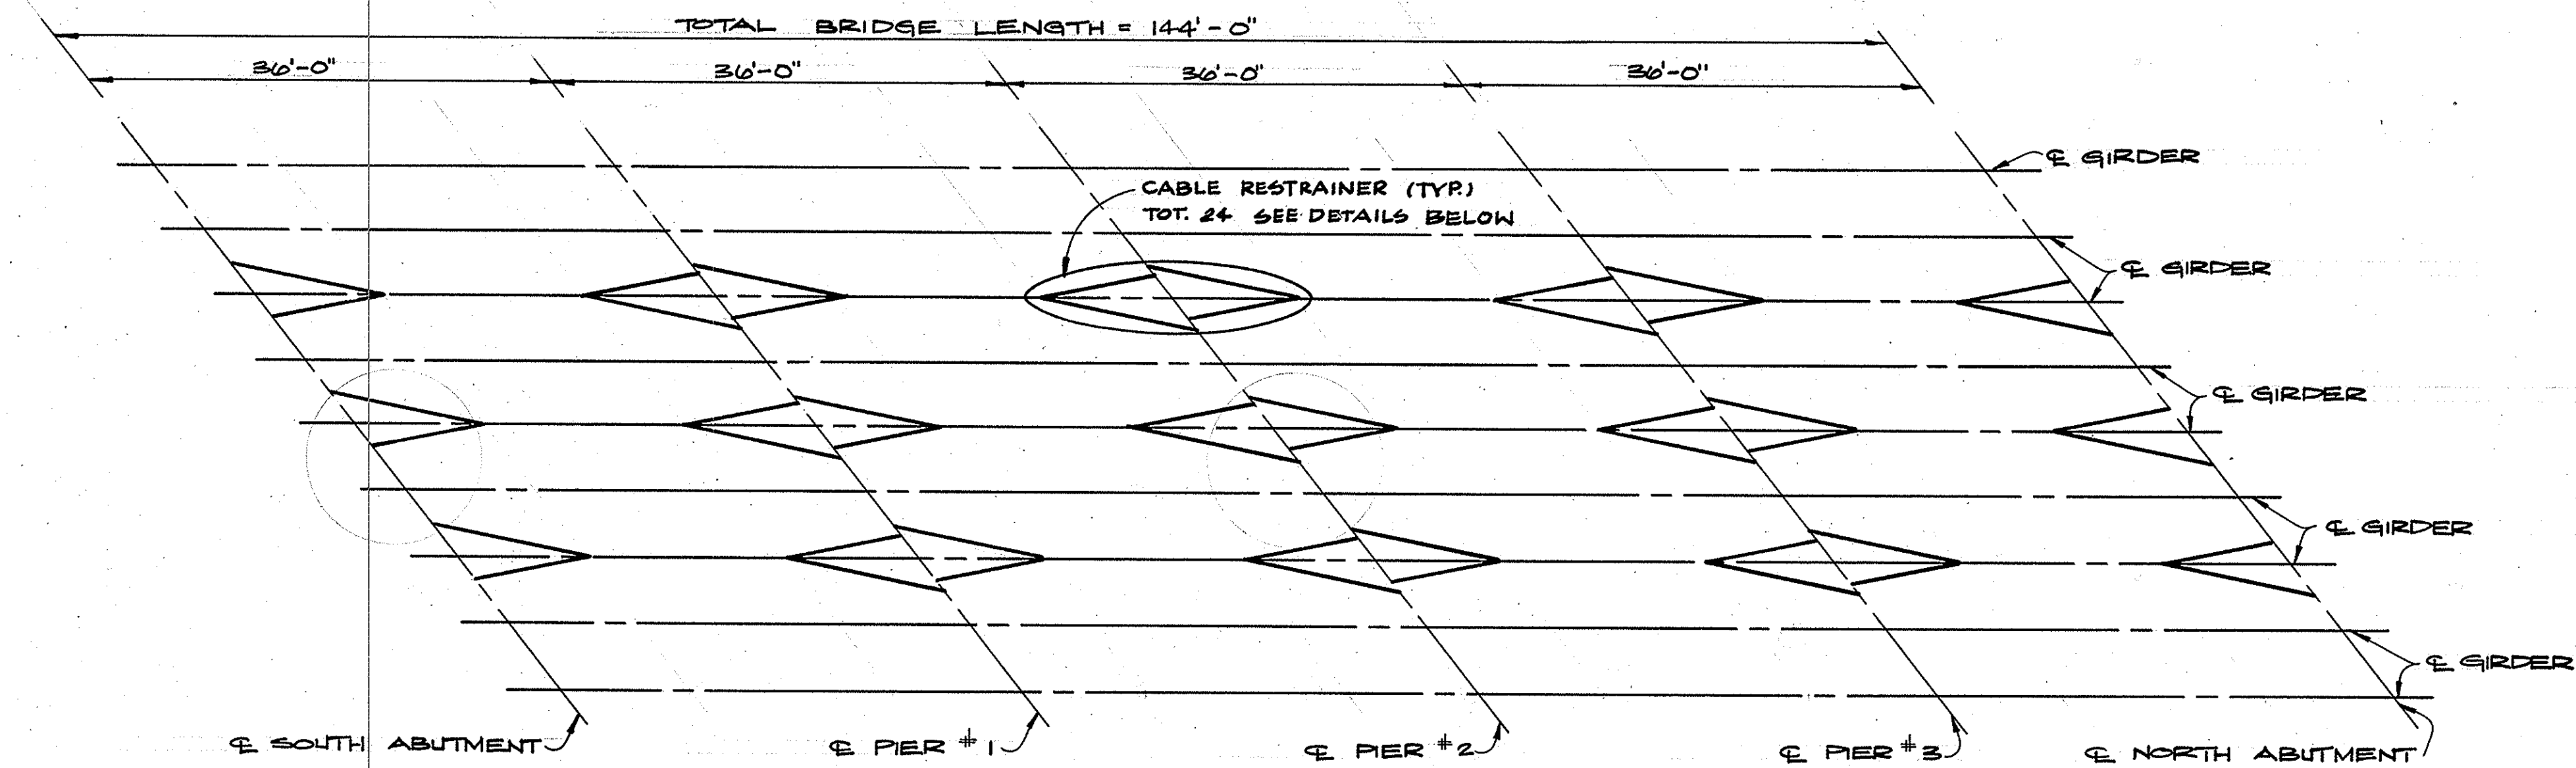

GIRDER LAYOUT
SCALE: 1"=10'

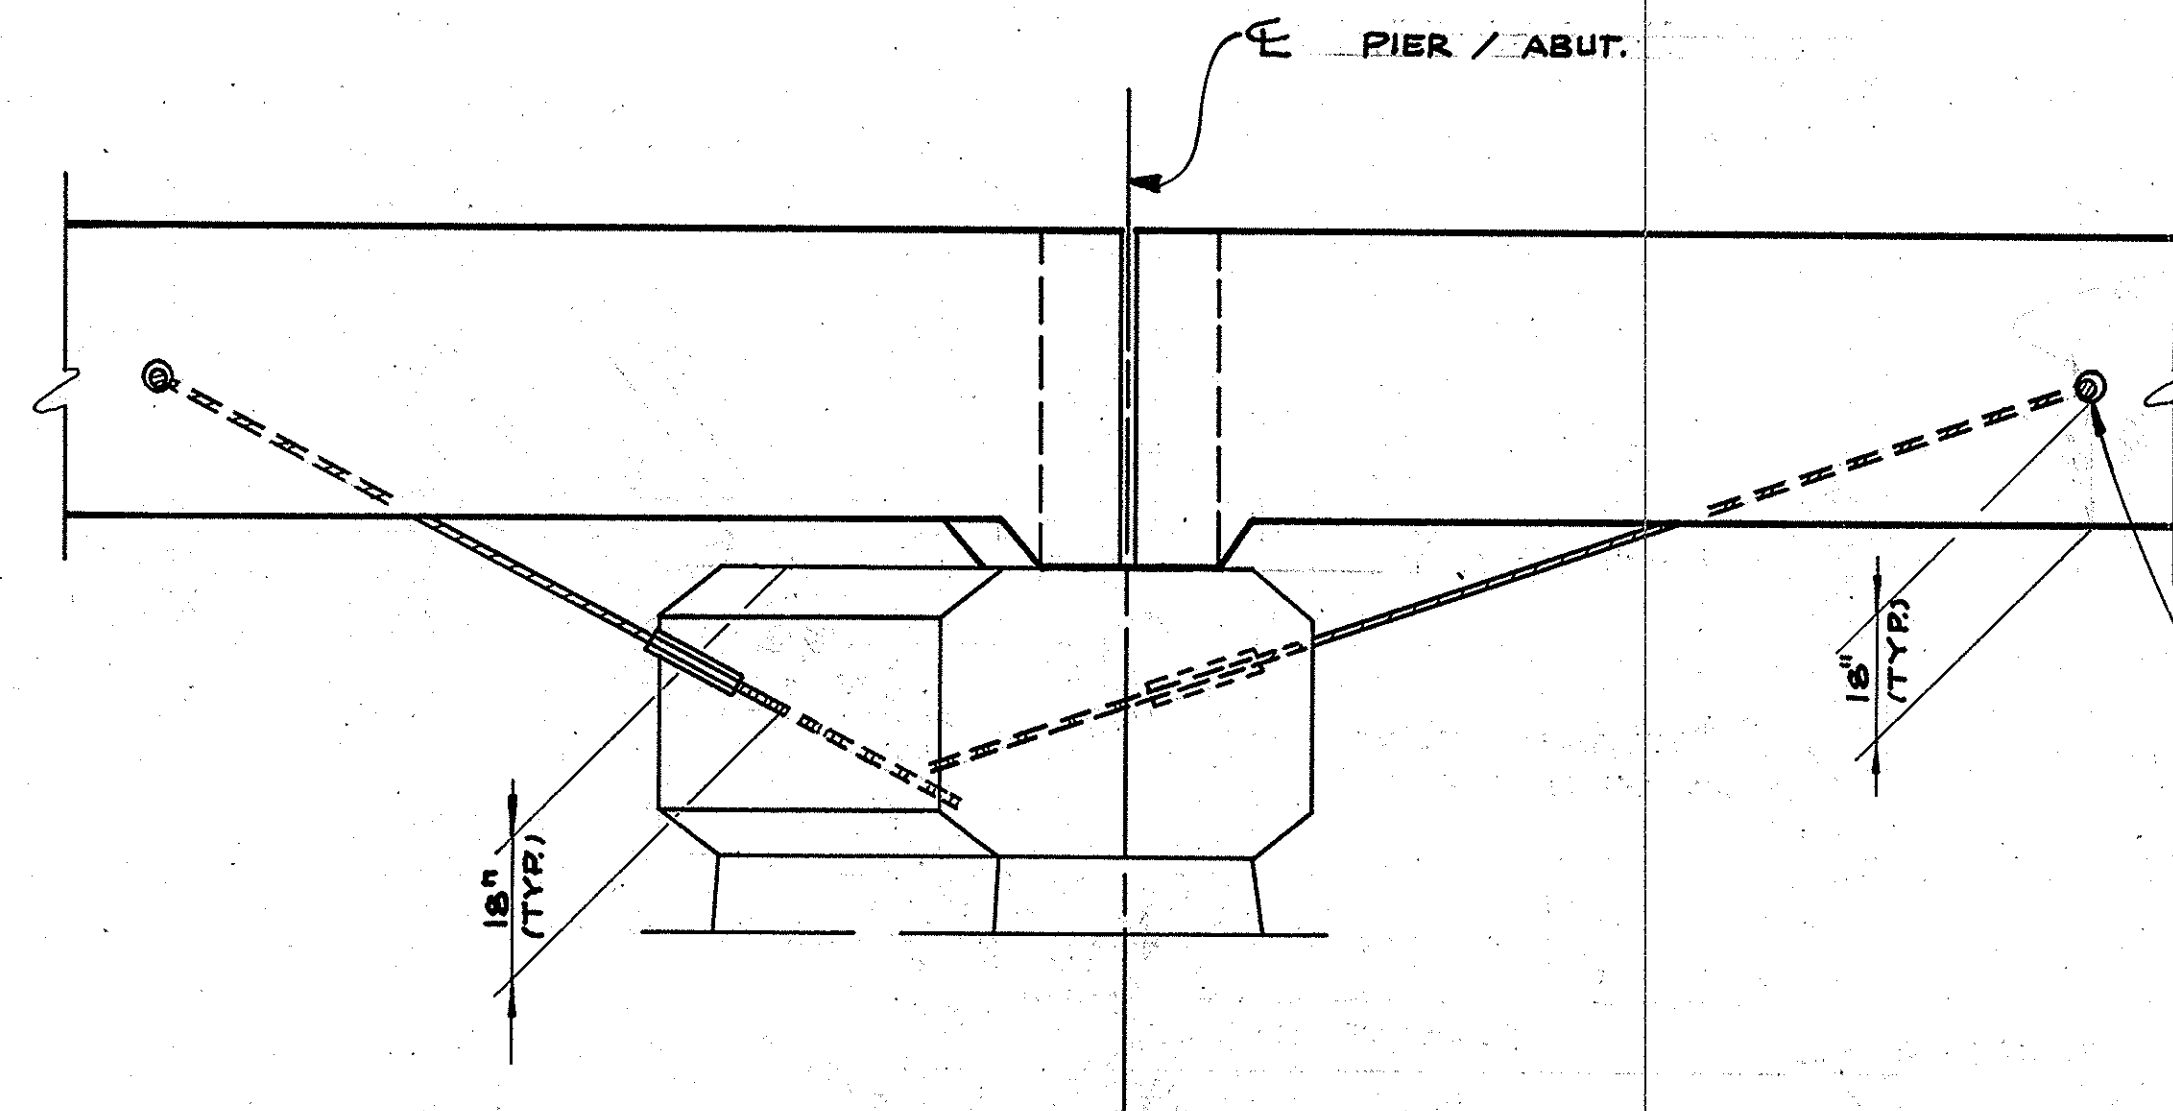


ELEVATION A-A
NO SCALE

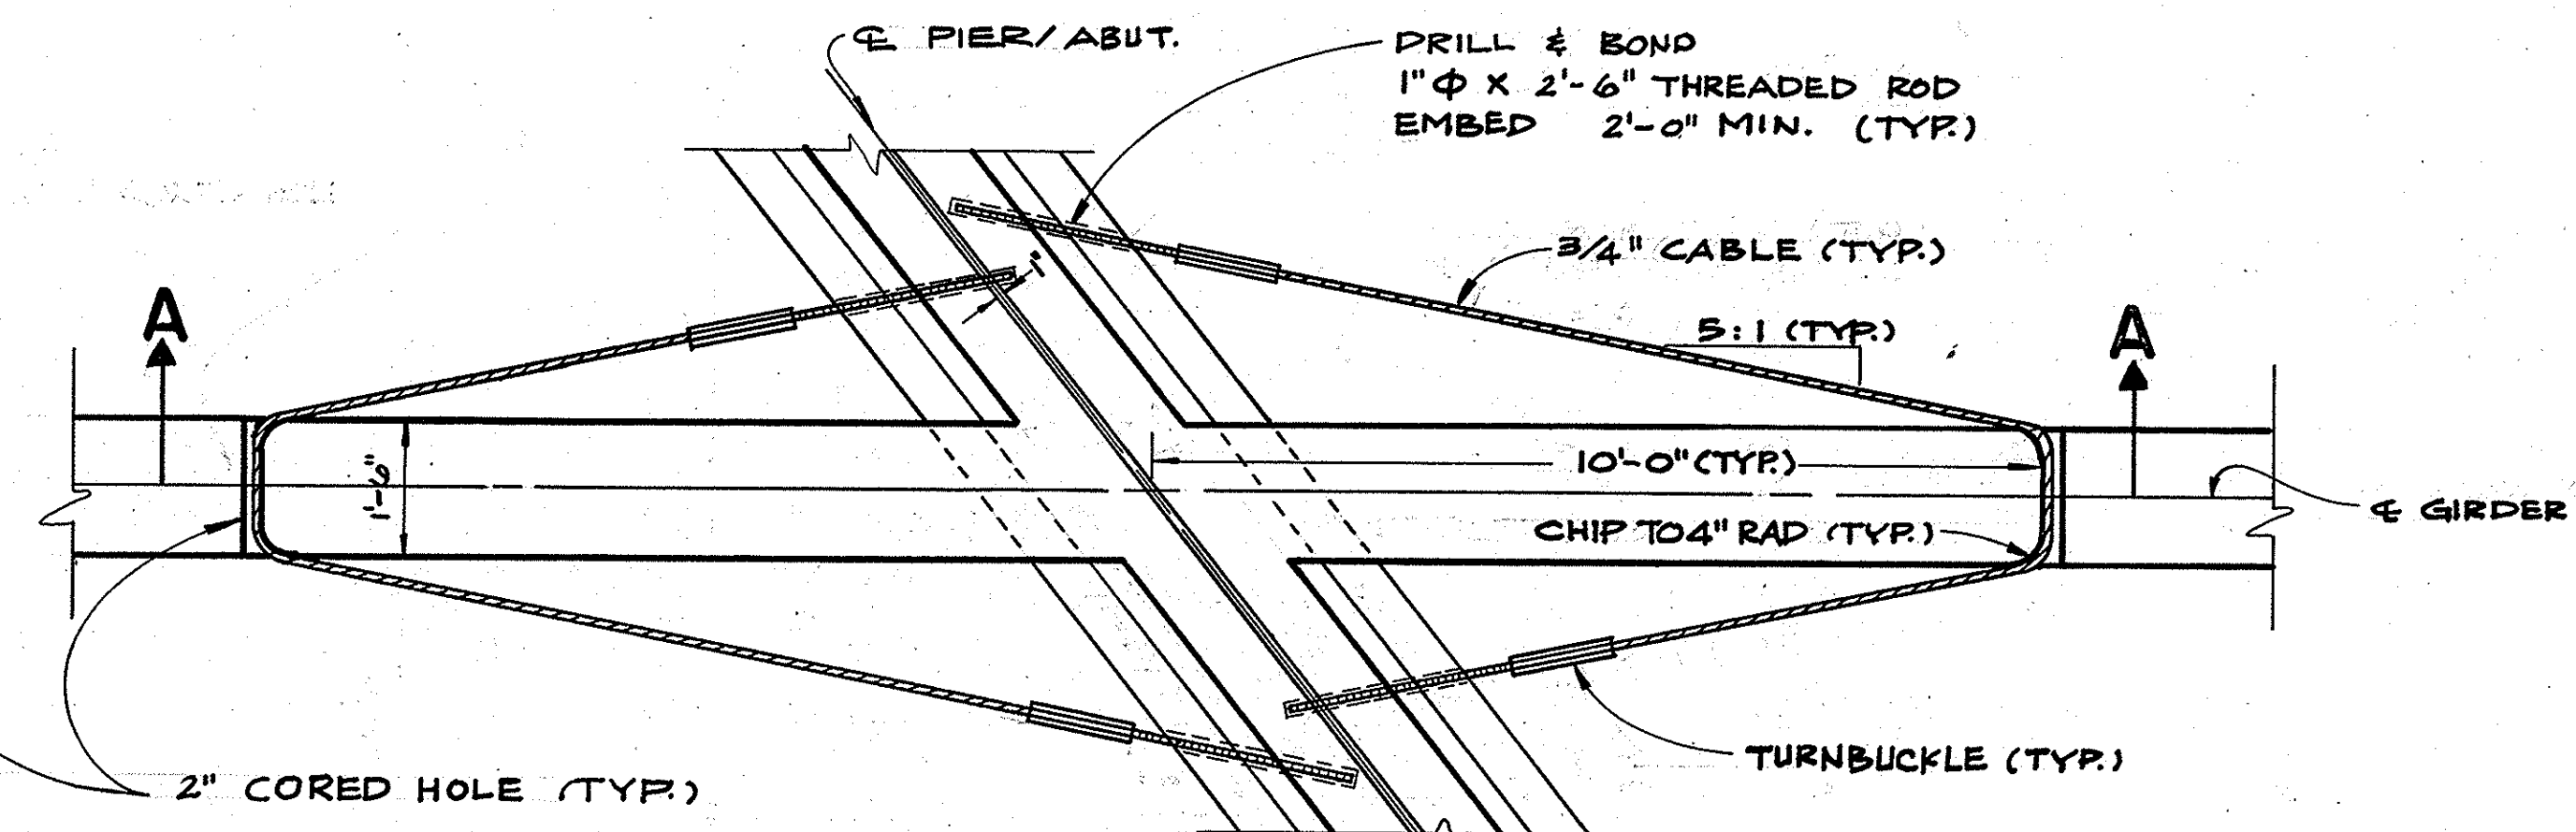

PLAN VIEW CABLE RESTRAINER
NO SCALE

NOTE:
THE CONTRACTOR SHALL VERIFY ALL DEPENDENT DIMENSIONS IN THE FIELD BEFORE ORDERING OR FABRICATING ANY MATERIAL.

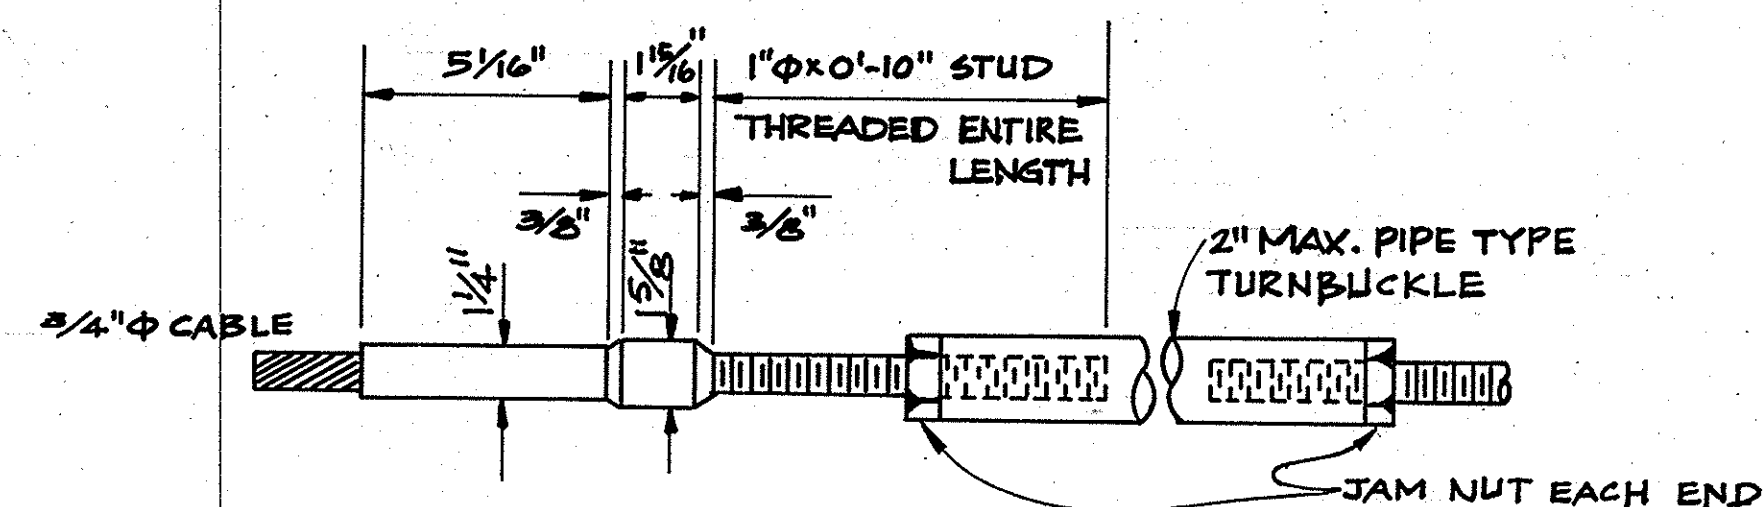

TURNBUCKLE
NO SCALE

TURNBUCKLE NOTE:
THE TURNBUCKLE SHALL BE TORQUED TO 20 FT-LBS THEN BACKED OFF 4 TURNS & JAM NUTS TIGHTENED.

1 1/2 0 1 2
3 inches on original drawing

ORANGE COUNTY ENVIRONMENTAL MANAGEMENT AGENCY		SEISMIC RETROFIT	
FLOWER ST. BRIDGE at SANTIAGO CREEK			
MARK	DATE	DESCRIPTION	PREPARED UNDER SUPERVISION OF <i>Gene W. Peltz</i> SHEET
DESIGNED		SCALE	DATE
DRAWN		CHECKED	DWG. NO.
10/83		10/83	13