


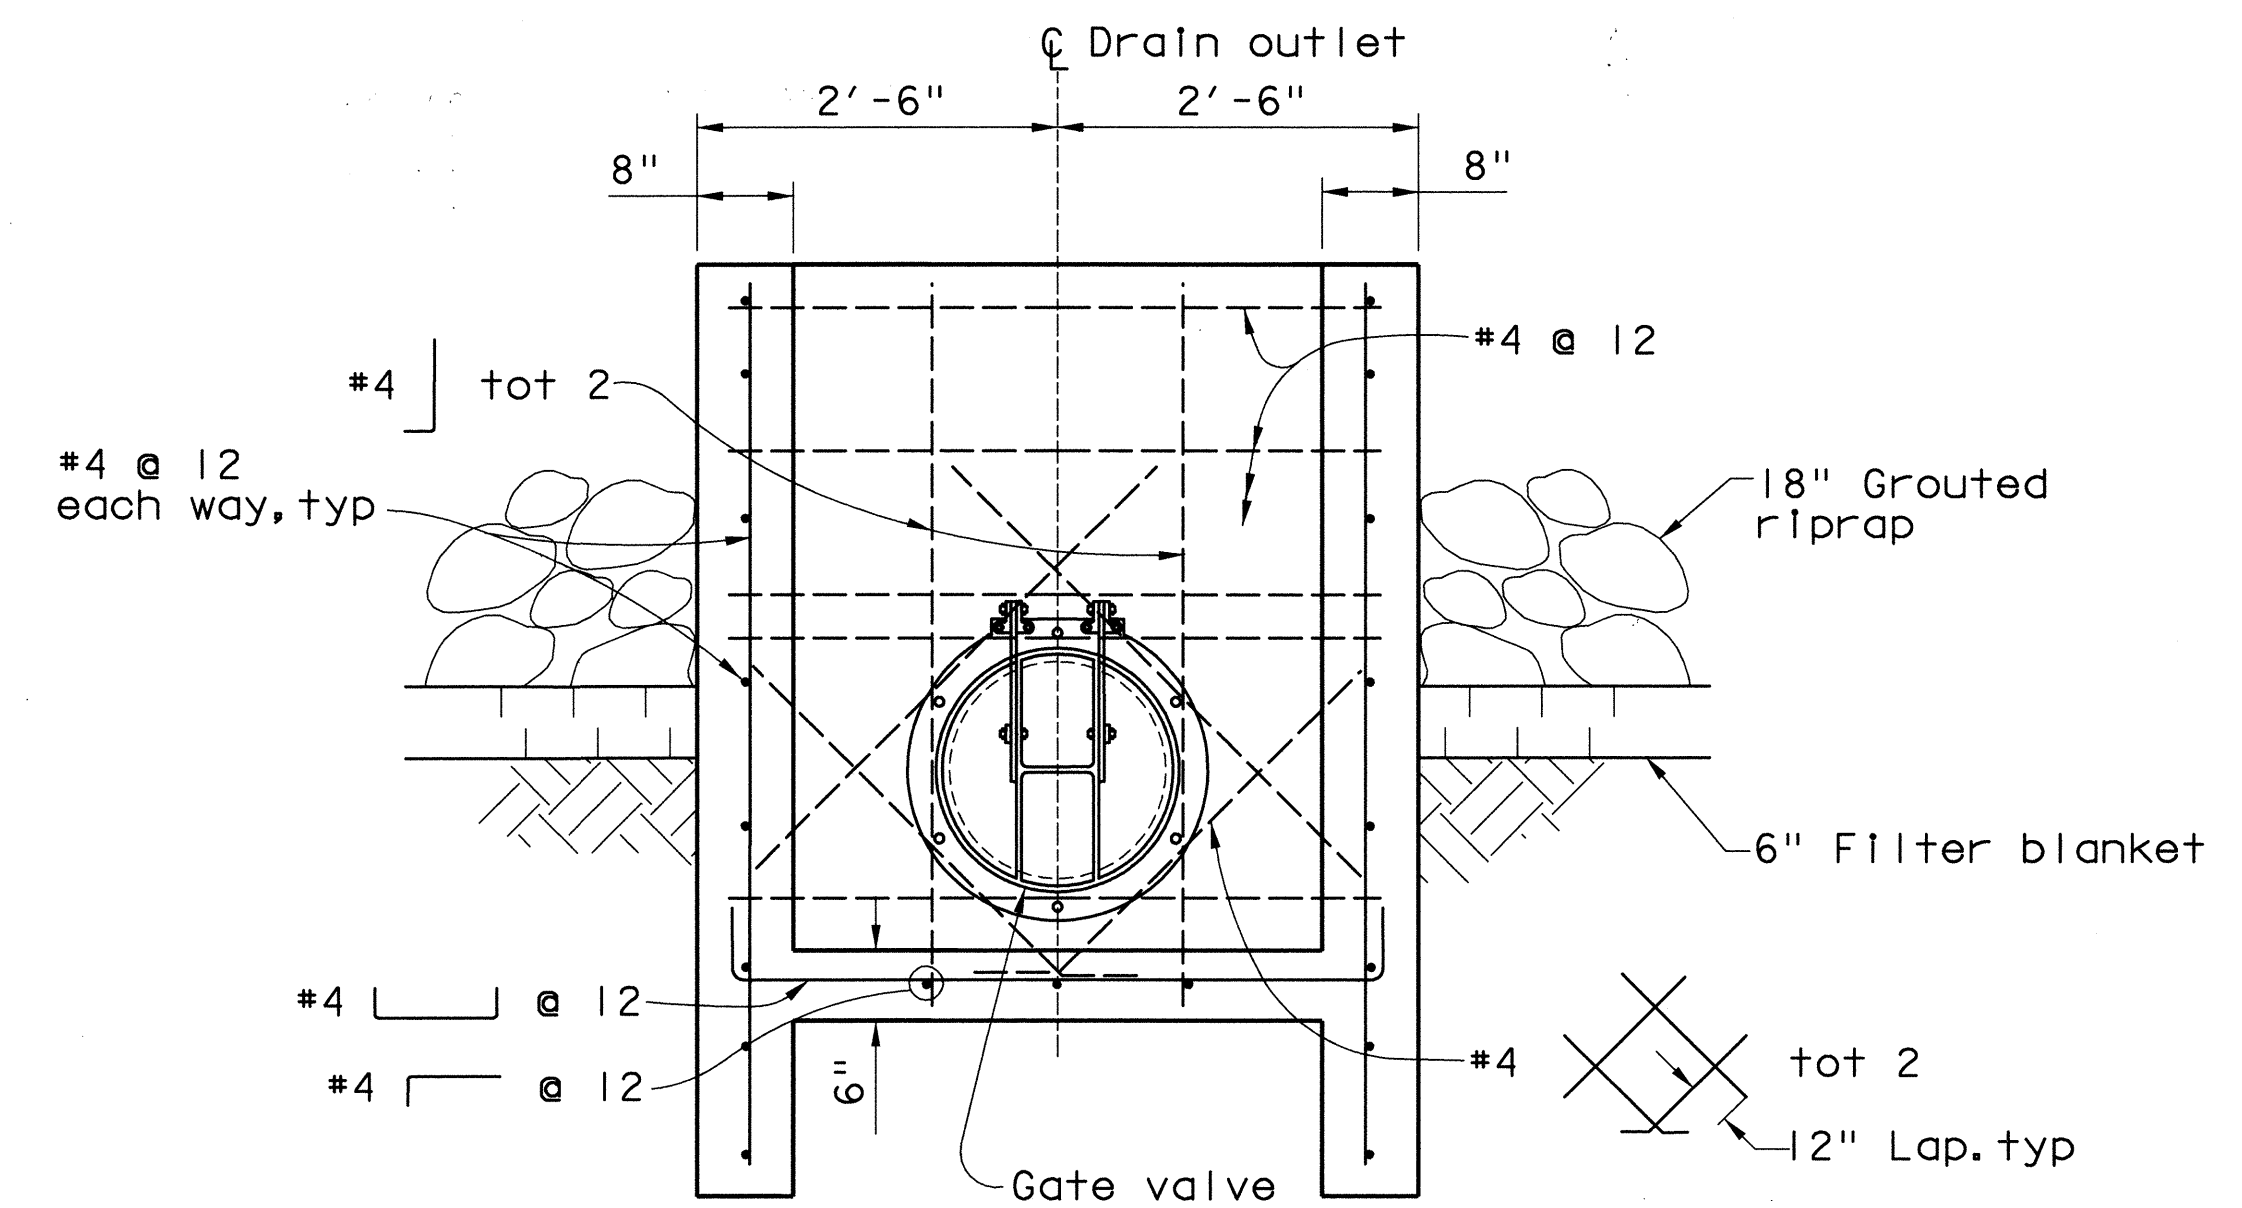

SECTION B-B
 $\frac{3}{4}'' = 1' - 0''$



Note: Contractor shall verify all controlling field dimensions before ordering or fabricating any material



W. Koo & Associates, Inc.
600 The City Parkway West, Suite 310
Orange CA, 92868
PH: (714) 456-0280
FAX: (714) 456-0295

ORANGE COUNTY
PUBLIC FACILITIES AND RESOURCES DEPARTMENT

GLASSELL STREET BRIDGE WIDENING
OVER SANTA ANA RIVER

MAINTENANCE ROAD/ BIKEWAY (MR/BW) DRAINAGE DETAILS

DESIGNED <u>X. WU</u>	SHEET
-----------------------	-------

DRAWN <u>G. BUELOW</u>	CHECKED <u>S. SHARIFAN</u>	20
------------------------	----------------------------	----

SCALE	DATE	DRAWING NO.
-------	------	-------------

Border sheet last modified 09-Nov-1999