




STA 61+00
No Scale

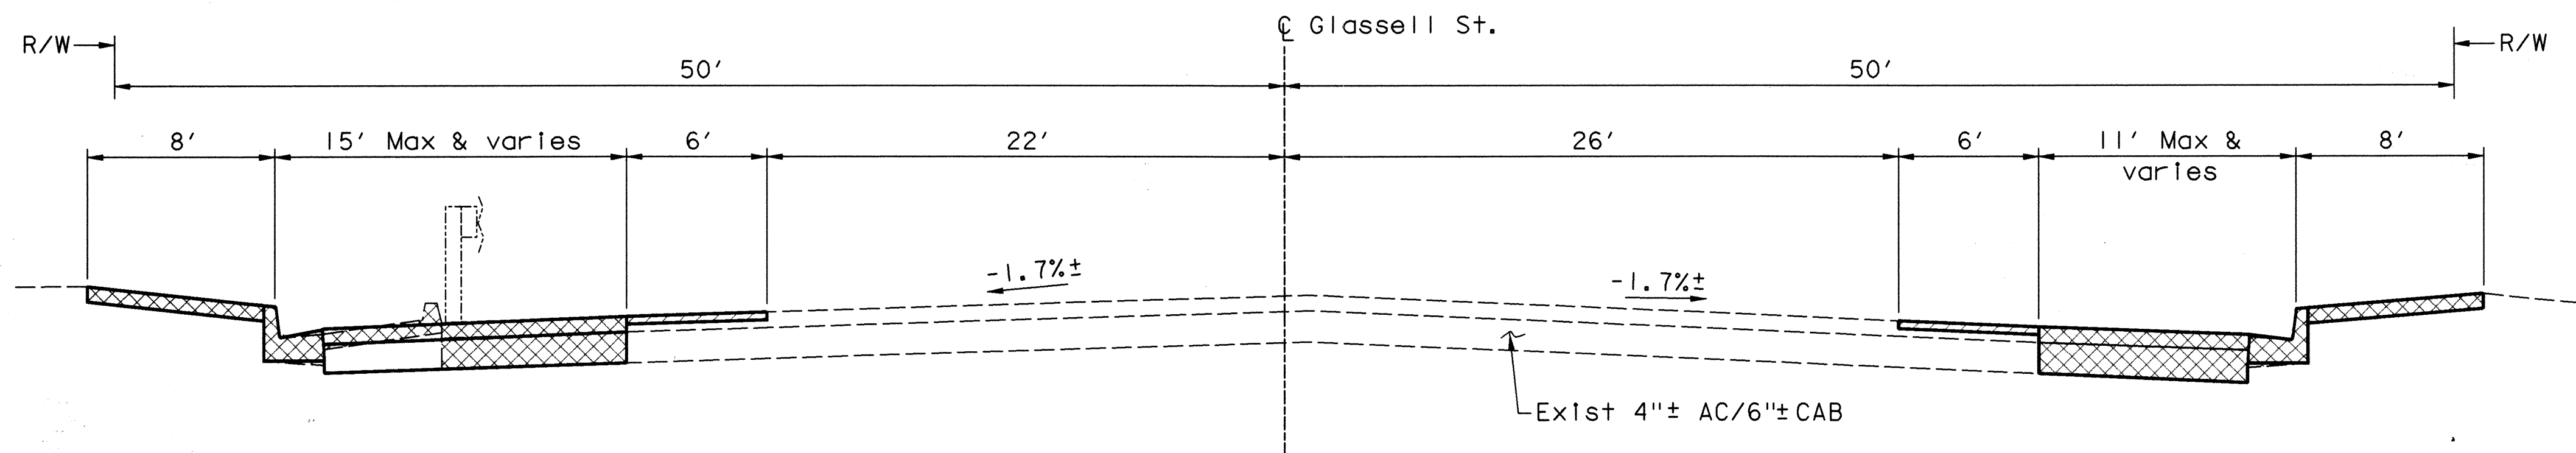

STA 71+80
No Scale

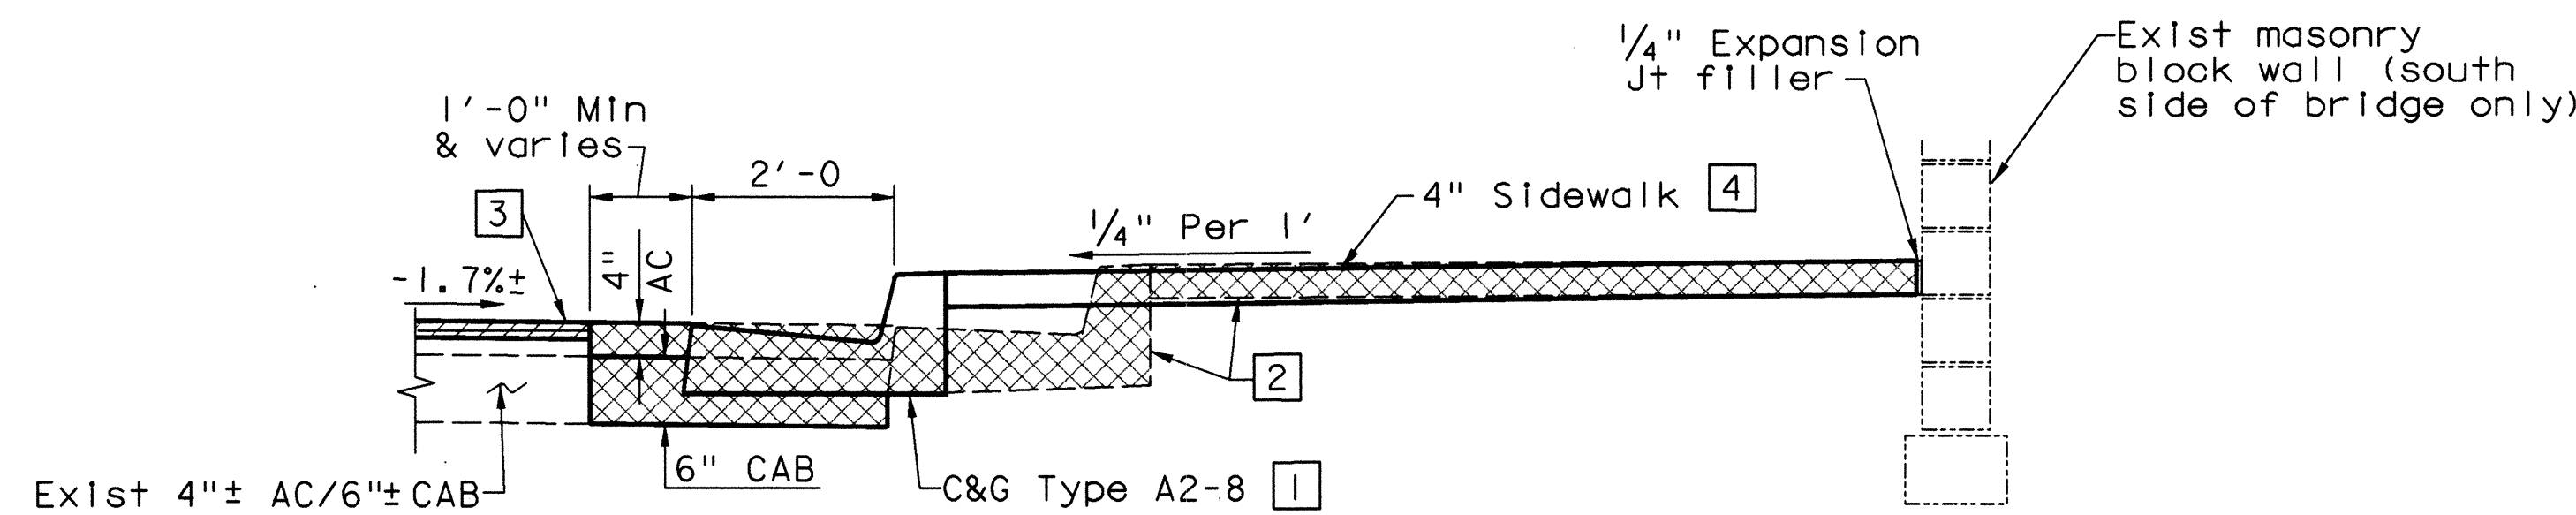

TYPICAL C&G SECTION
No Scale

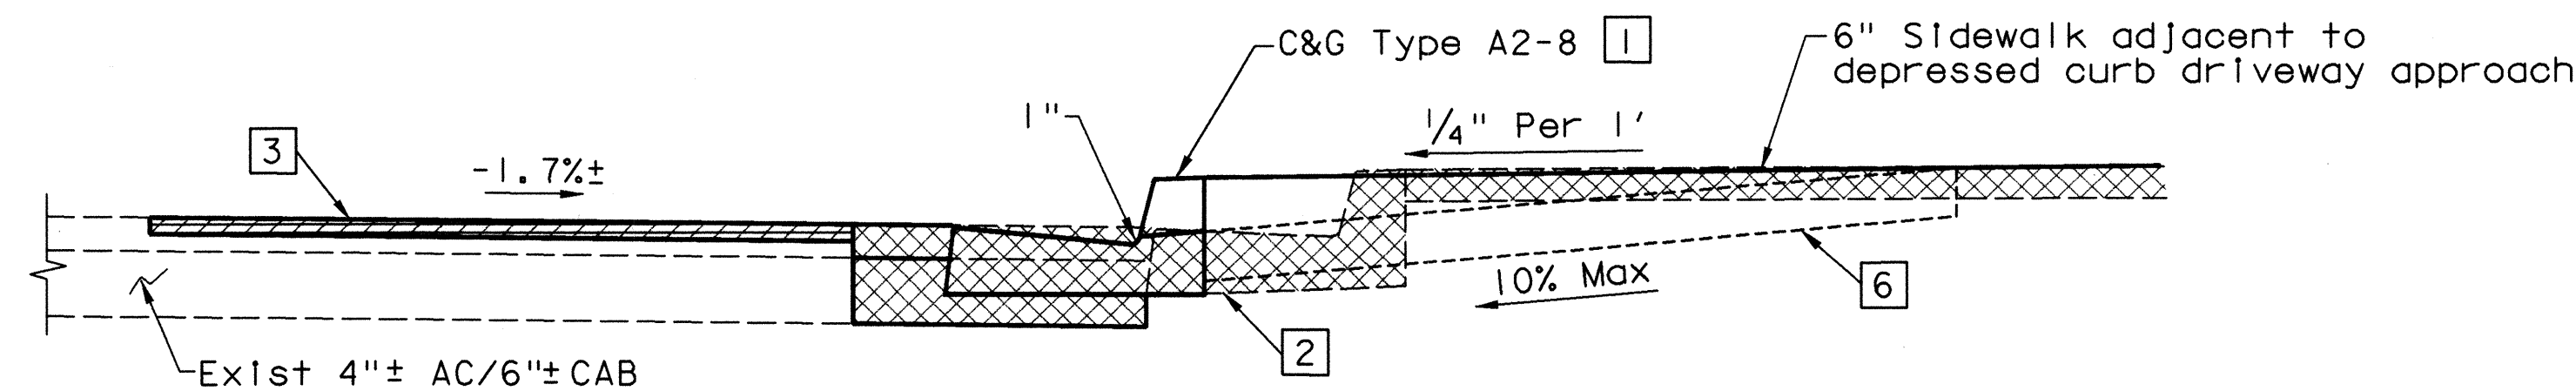


TYPICAL DRIVEWAY SECTION
No Scale

CONSTRUCTION NOTES:

- 1 Const C&G Type A2-8 per PFRD Std 120-0
- 2 Sawcut and remove exist C&G, sidewalk and 4"±AC/6"±CAB
- 3 Grind and overlay existing pavement (0.15' min)
- 4 Const 4" thick pcc sidewalk per PFRD Std 1205
- 5 Remove exist MBGR
- 6 Construct flared depressed curb driveway approach per PFRD Std Plan 1210

LEGEND

- Limits of cold mill of existing AC pavement.
- Limits of removal of exist C&G, sidewalk and 4"±AC/6"±CAB

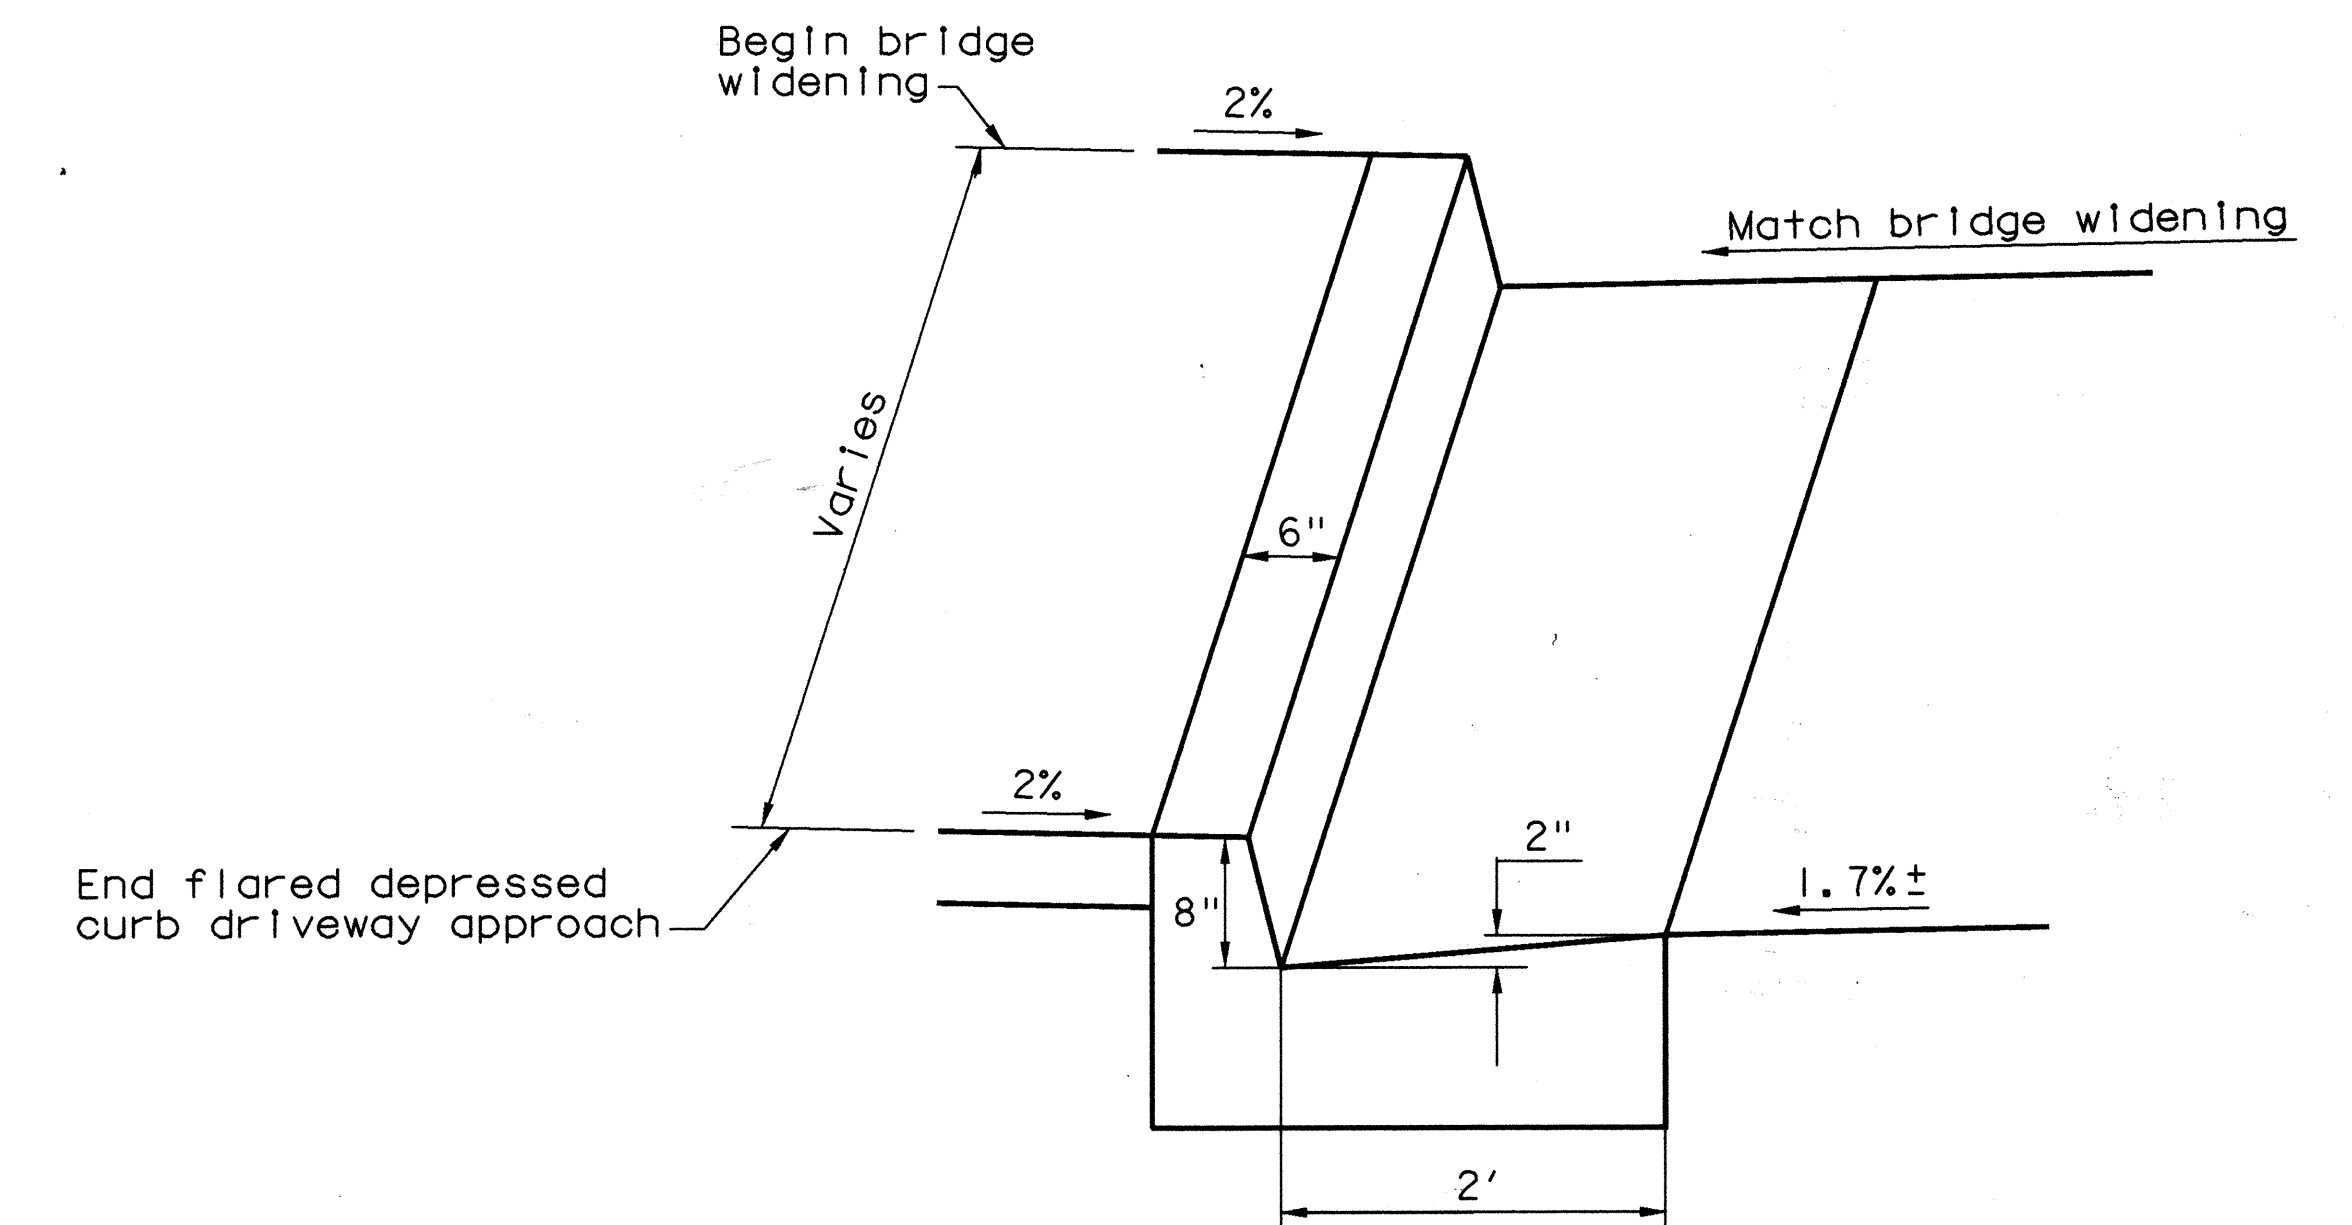

GUTTER TRANSITION DETAIL
No Scale

Note:
Contractor shall verify all controlling field dimensions before ordering or fabricating any material

W. Koo & Associates, Inc.
600 The City Parkway West, Suite 310
Orange, CA 92668
PH: (714) 456-0280
FAX: (714) 456-0295

ORANGE COUNTY PUBLIC FACILITIES AND RESOURCES DEPARTMENT		GLASSELL STREET BRIDGE WIDENING OVER SANTA ANA RIVER GLASSELL APPROACH TYPICAL SECTIONS AND CONSTRUCTION DETAILS	
MARK	DATE	DESCRIPTION	
REVISIONS			
PREPARED UNDER RESPONSIBLE CHARGE OF:			
DESIGNED	X. WU	CHECKED	S. SHARIFAN
DRAWN	G. BUELOW	DATE	7/18/02
SCALE	AS SHOWN	DRAWING NO.	8122102
SHEET			5
OF 70			

Date Plotted: 08/22/02

File Name: I:\010-14\glassell\gl_and2.dgn

Border sheet last modified 08-Nov-1999