


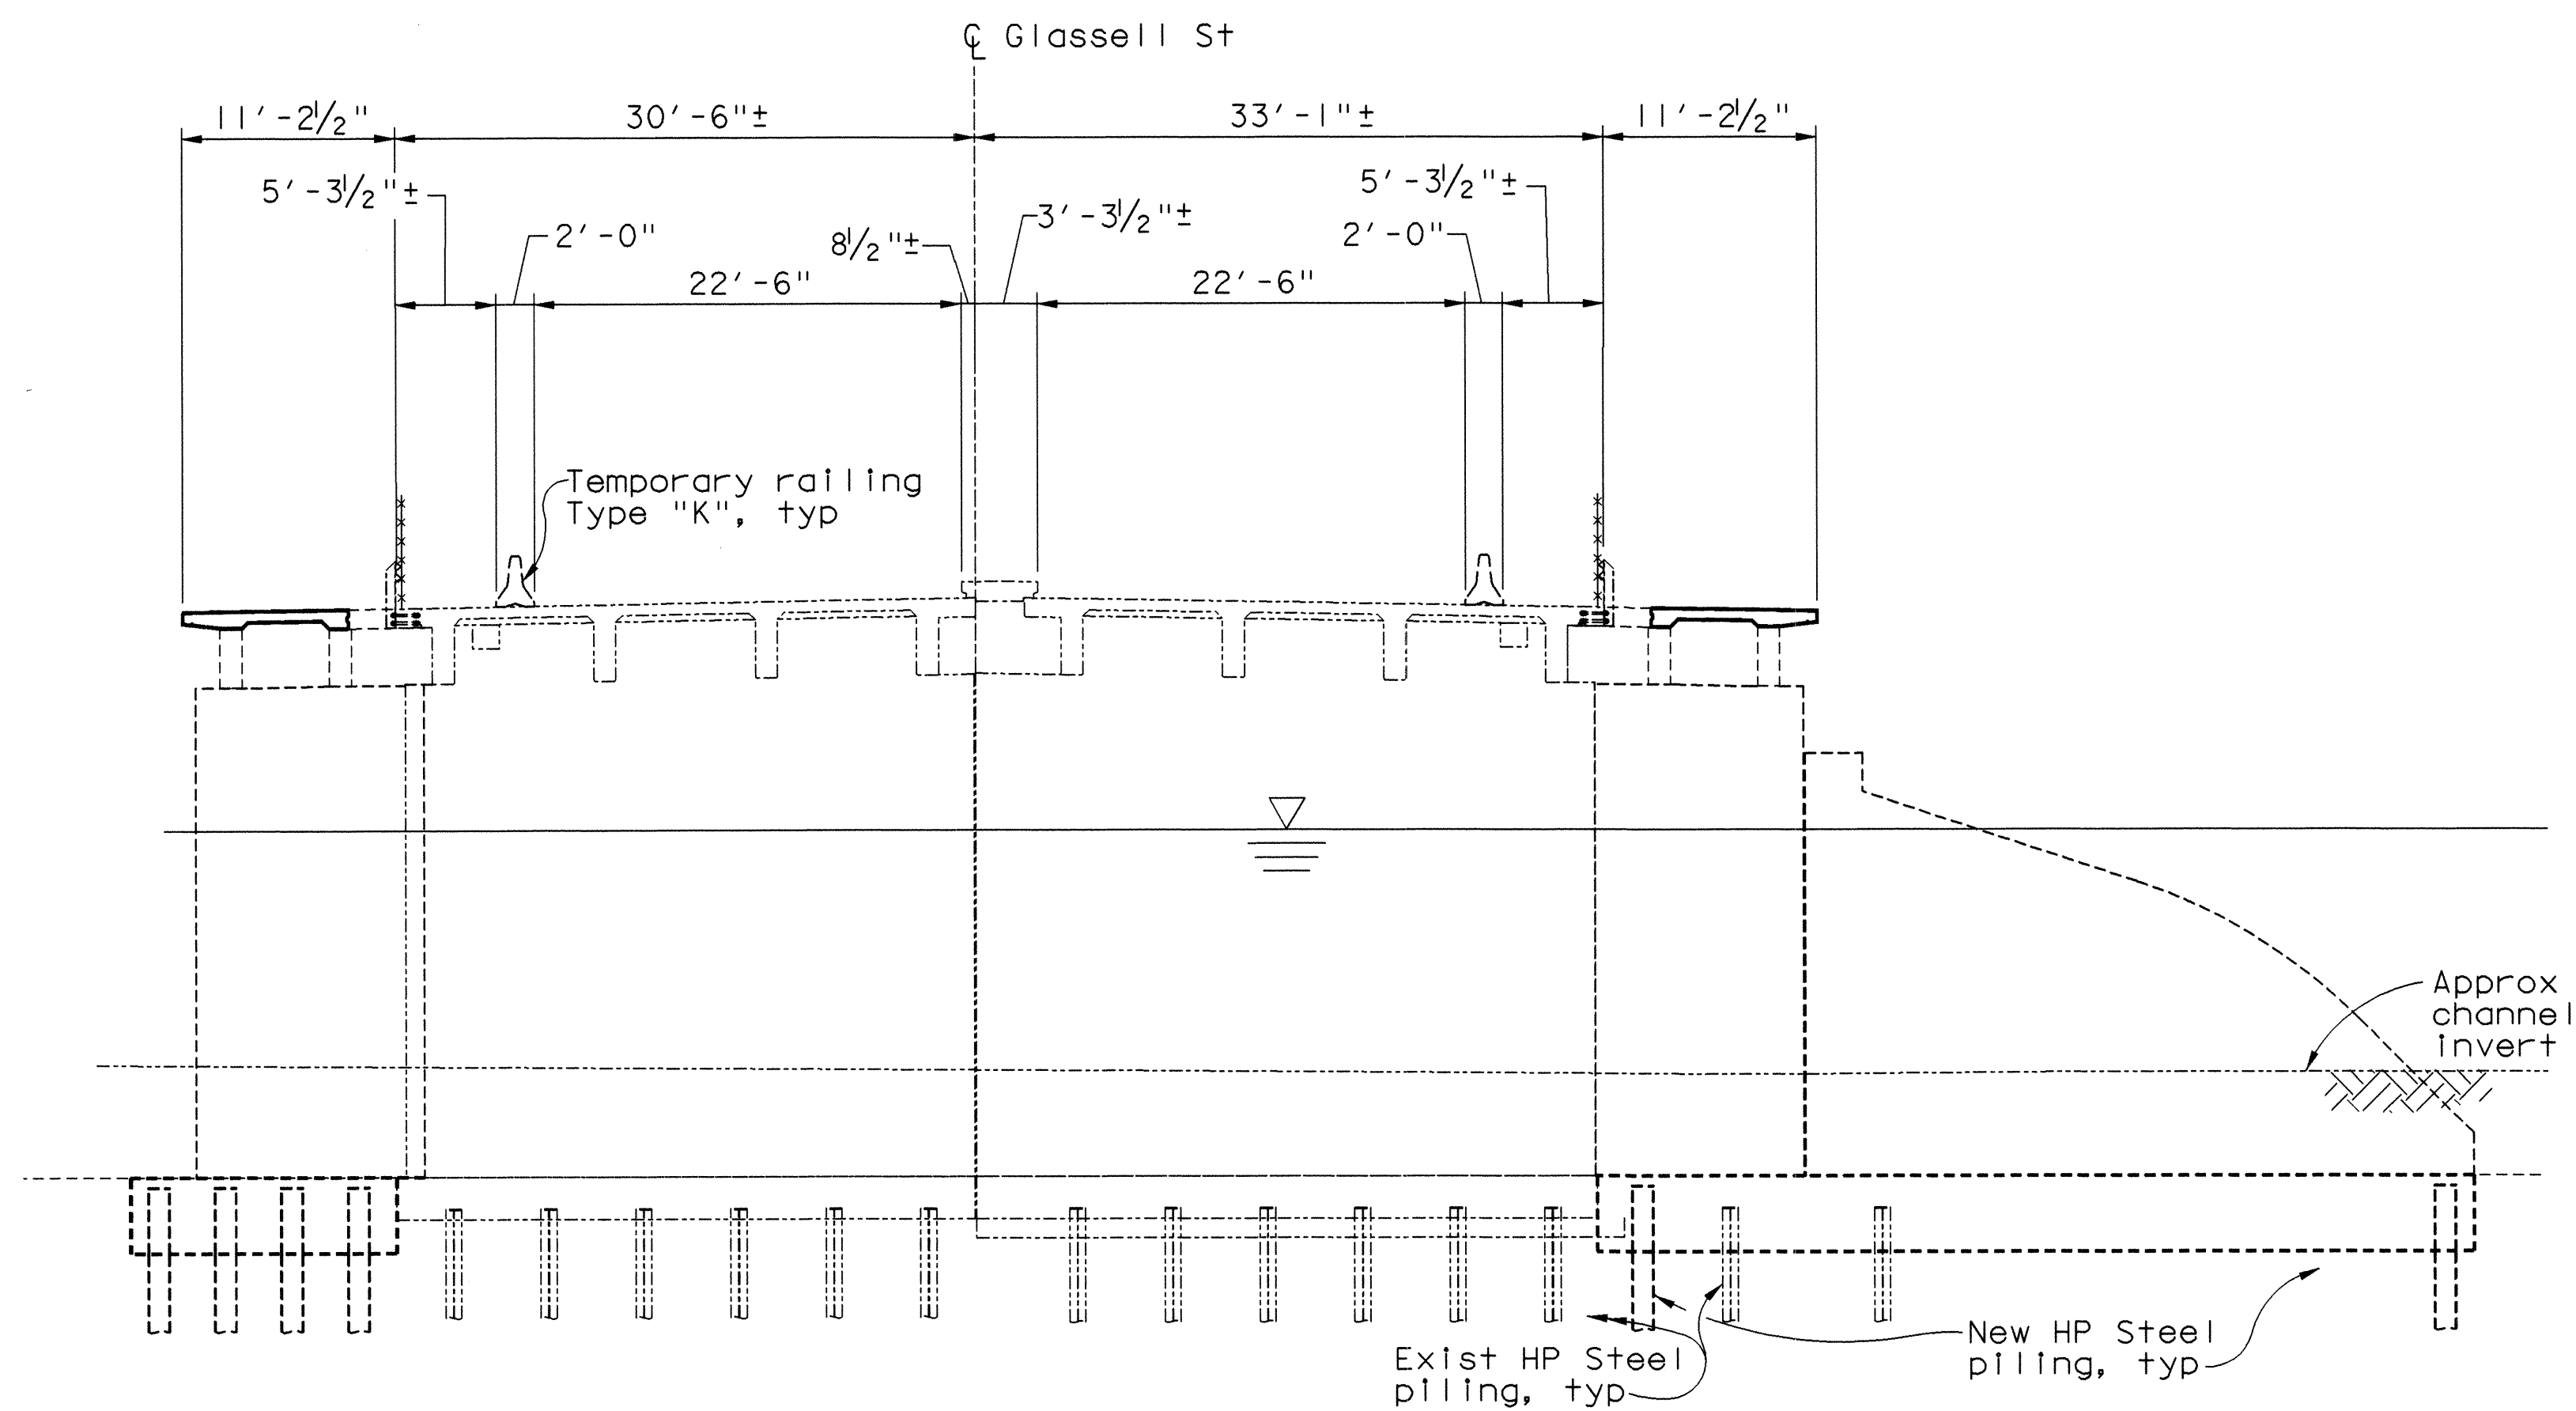

STAGE 1C - DECK CONCRETE PLACEMENT

1/8" = 1'-0"

Note:


1. Piers 3 thru 8 shown, Piers 2, 9 thru 18 similar, except for debris nose.

LEGEND

- Denotes Existing Structure
- Denotes New Structure
- Denotes New Structure Constructed in previous stage

Note:

Contractor shall verify all controlling field dimensions before ordering or fabricating any material

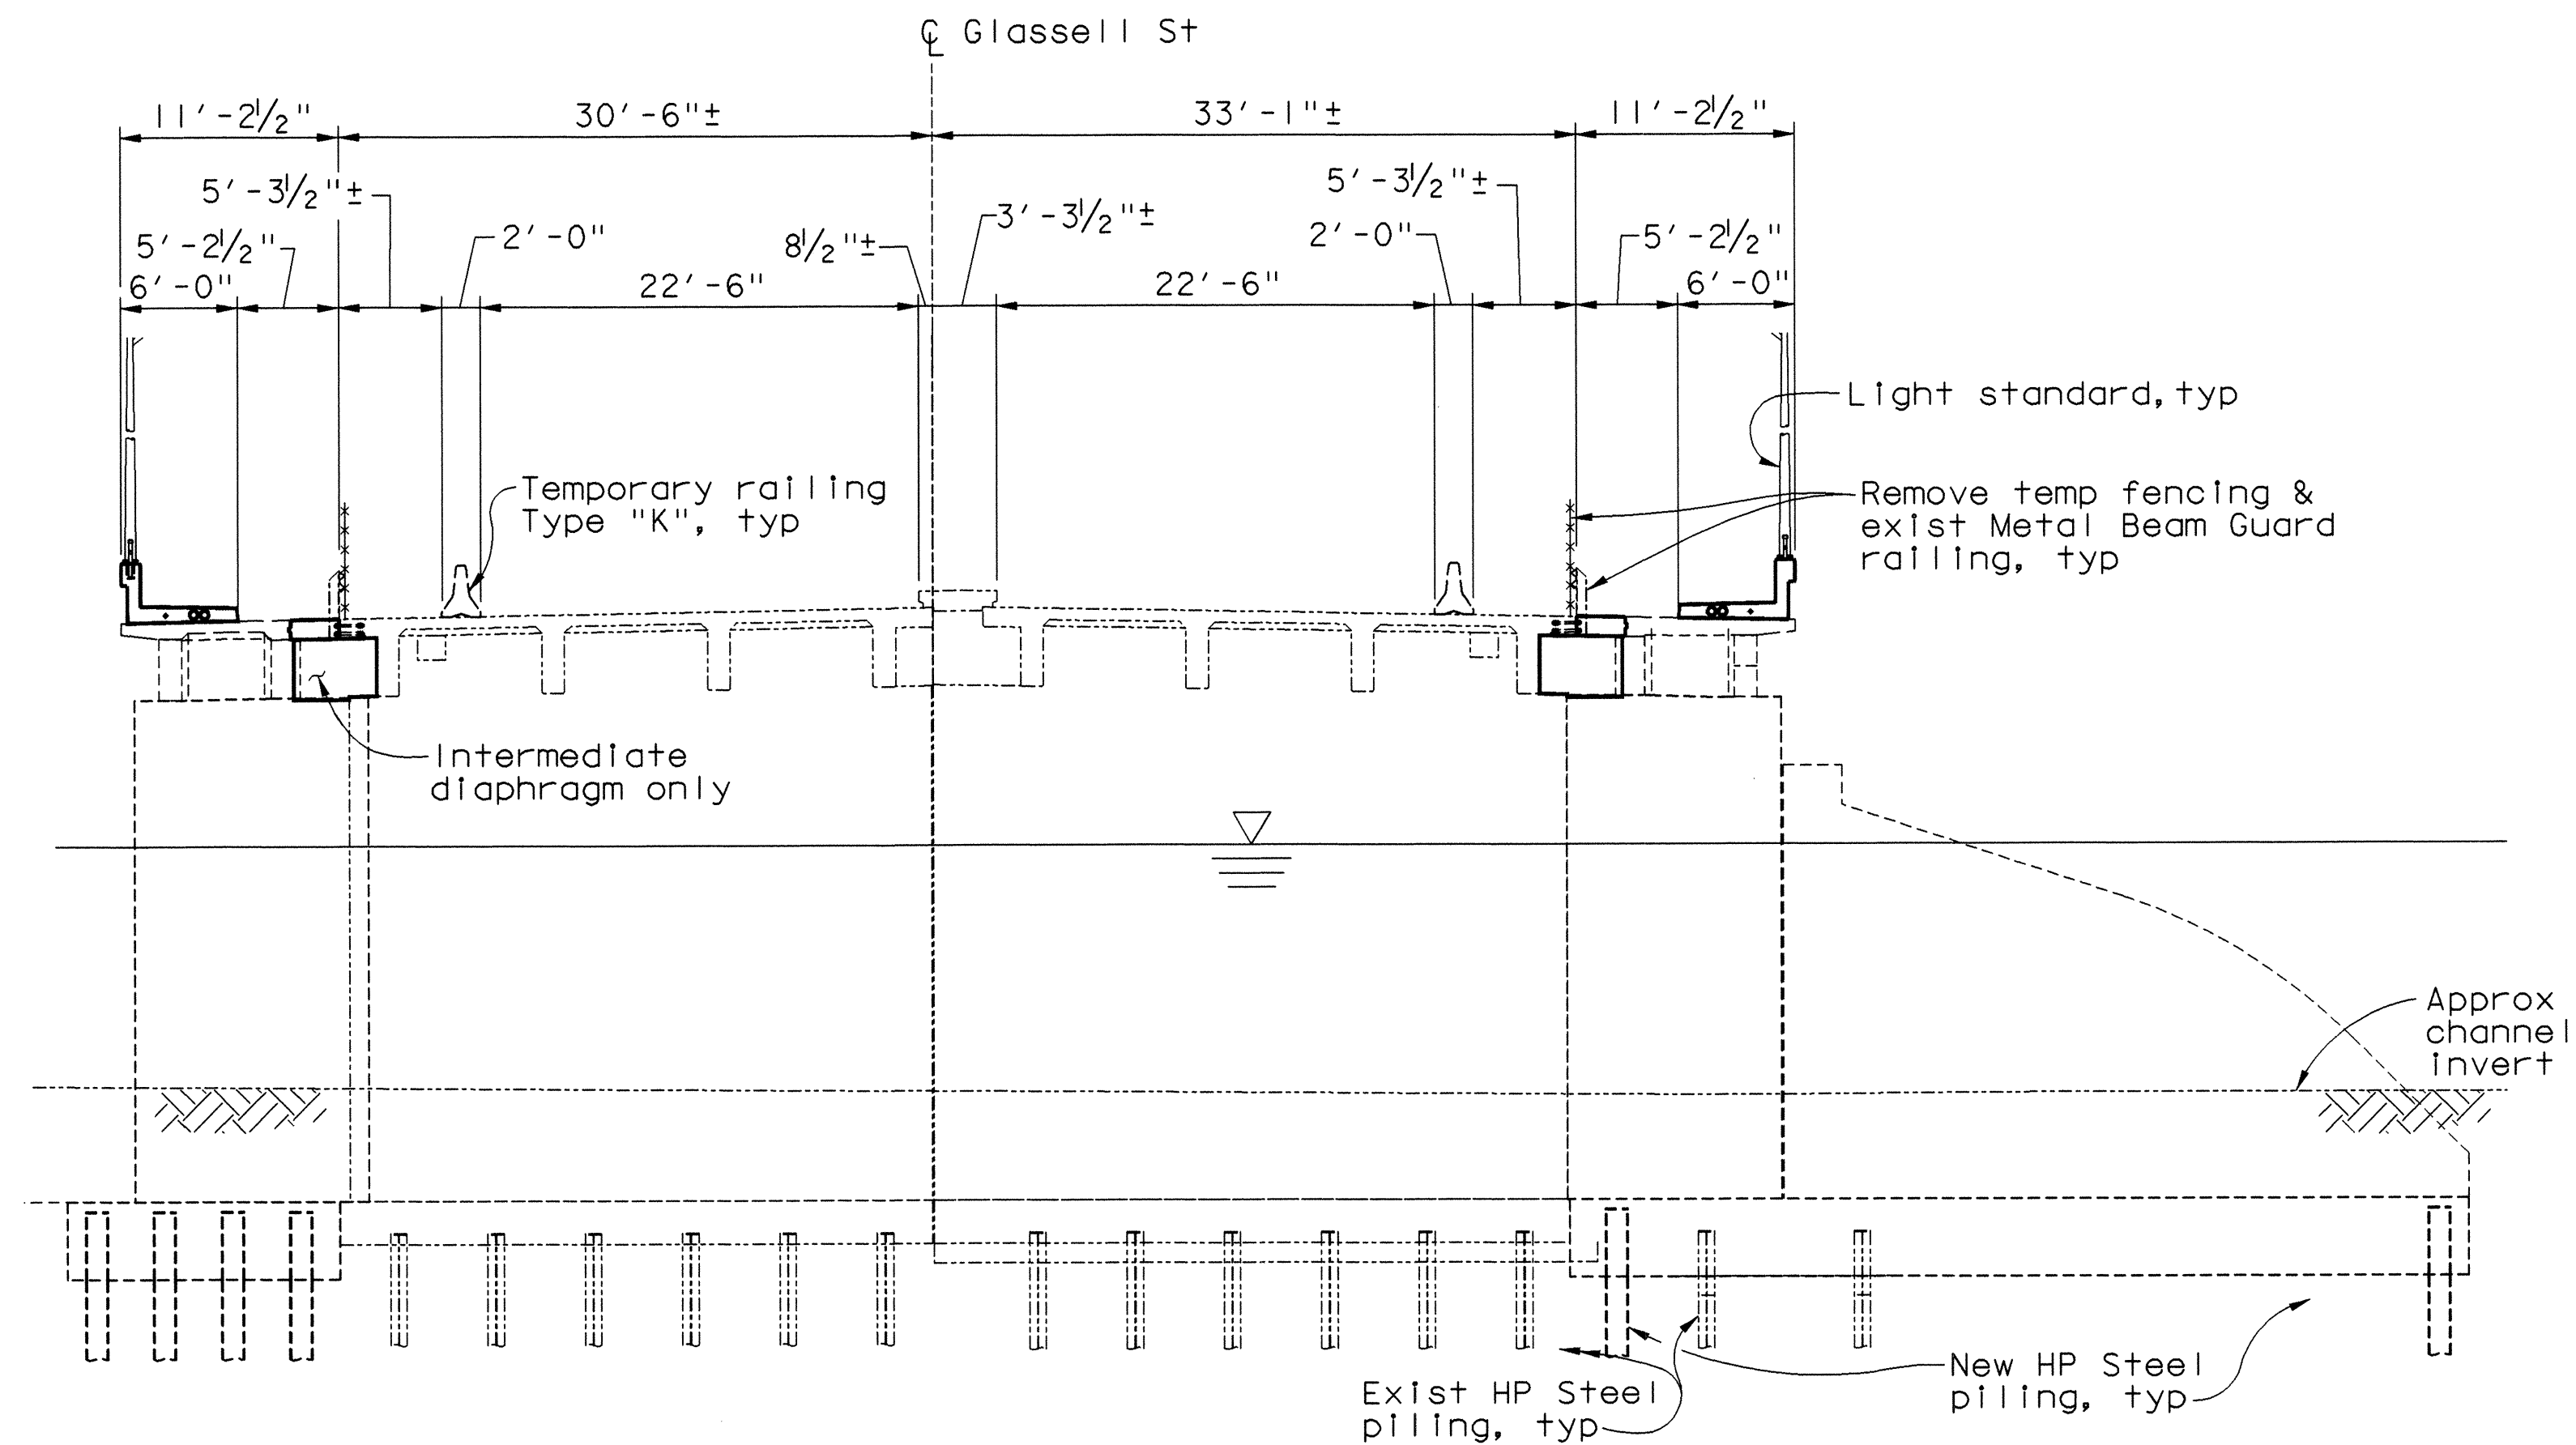

STAGE 2B - SIDEWALK AND CLOSURE POUR

1/8" = 1'-0"

Notes:

1. Piers 3 thru 8 shown, Piers 2, 9 thru 18 similar, except for debris nose.
2. Construct sidewalk, rails and light poles..
3. Construct closure pour and intermediate diaphragms.
4. Remove temporary barrier Type "K" & temp fencing after bridge deck and street improvements are completed.

W. Koo & Associates, Inc.
600 The City Parkway West, Suite 310
Orange, CA, 92668
PH: (714) 456-0280
FAX: (714) 456-0295

ORANGE COUNTY RESOURCES AND DEVELOPMENT MANAGEMENT DEPARTMENT		GLASSELL STREET BRIDGE WIDENING OVER SANTA ANA RIVER	
STAGE CONSTRUCTION DETAILS NO. 3			
MARK	DATE	DESCRIPTION	
REVISIONS			
PREPARED UNDER RESPONSIBLE CHARGE OF:			
DESIGNED	X. YU	CHECKED	S. SHARIFAN
DRAWN	G. BUELOW	DATE	7/19/02
SCALE	AS SHOWN	DRAWING NO.	
SHEET			39R
			OF 70

Date Plotted: 07/25/2005

File Name: t:\cad\010-14\glassell\gl_sc3.dgn

Border sheet last modified 09-Nov-1999