




INTERMEDIATE DIAPHRAGM DETAILS
1" = 1'-0"

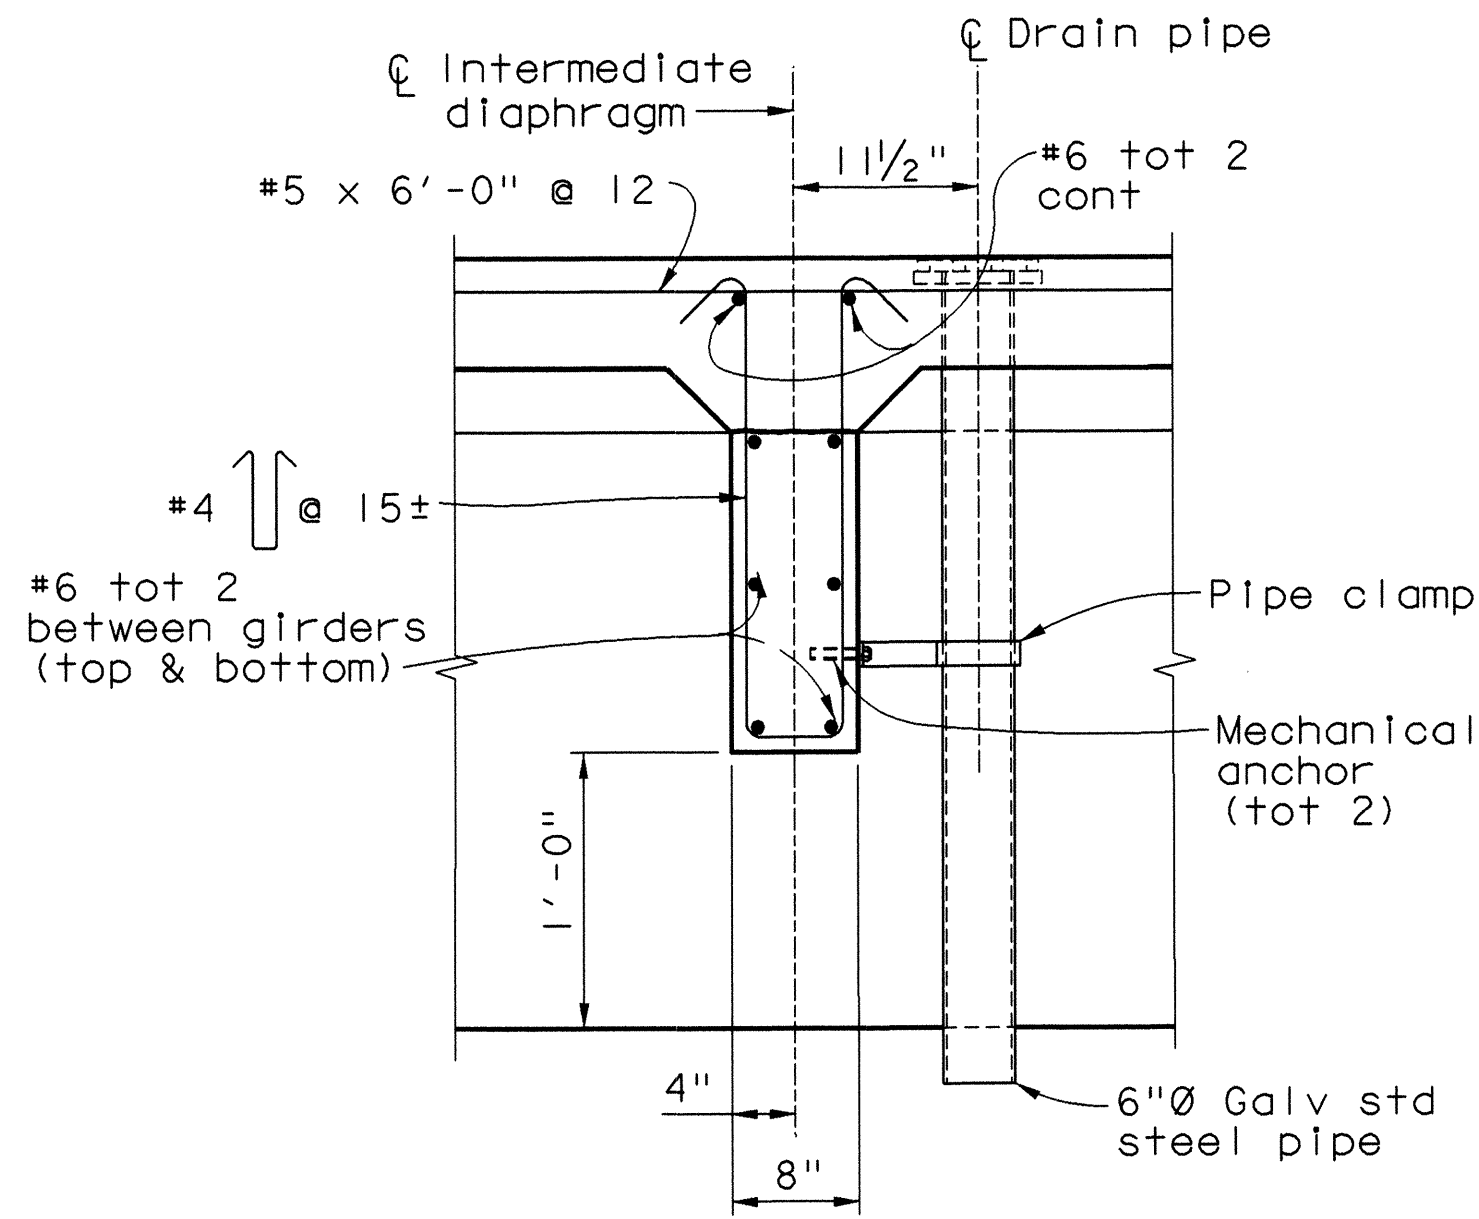

SECTION N-N
1" = 1'-0"

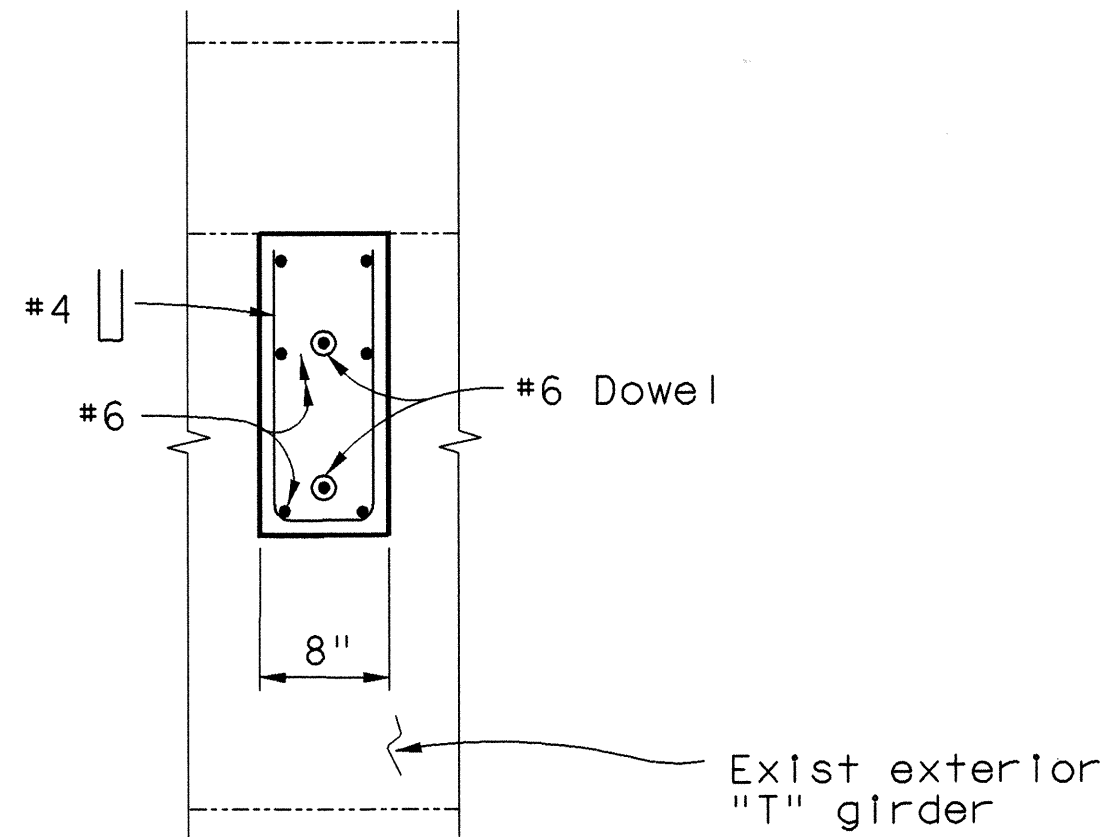

SECTION O-O
1" = 1'-0"

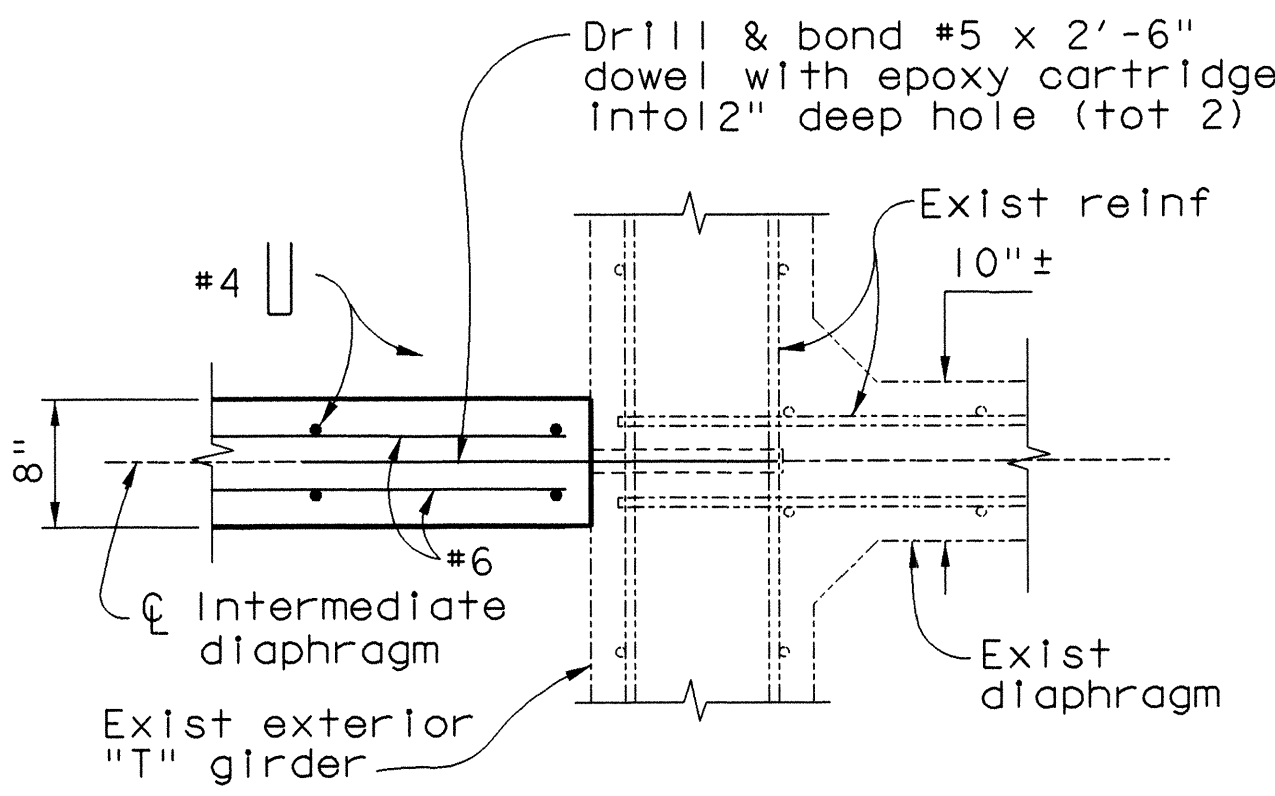

SECTION P-P
1" = 1'-0"

Denotes closure pour

Note:
For drain pipe details see "drain pipe connection details to precast girders" on miscellaneous details NO. 1 sheet "63"

Note:
Contractor shall verify all controlling field dimensions before ordering or fabricating any material

W. Koo & Associates, Inc.
600 The City Parkway West, Suite 310
Orange, CA 92668
PH: (714) 456-0280
FAX: (714) 456-0295

ORANGE COUNTY RESOURCES AND DEVELOPMENT MANAGEMENT DEPARTMENT		GLASSELL STREET BRIDGE WIDENING OVER SANTA ANA RIVER	
GIRDER DETAILS NO. 2			
DESIGNED: K. RUSSELL	CHECKED: S. SHARIFAN	SHEET 56R OF 70	
DRAWN: G. BUELOW	DATE: 7/19/02	DRAWING NO.	
SCALE: AS SHOWN	DATE: 7/19/02	DRAWING NO.	

PREPARED UNDER RESPONSIBLE CHARGE OF:

Shahi M. Sharifan 11/02

Border sheet last modified 09-Nov-1999