


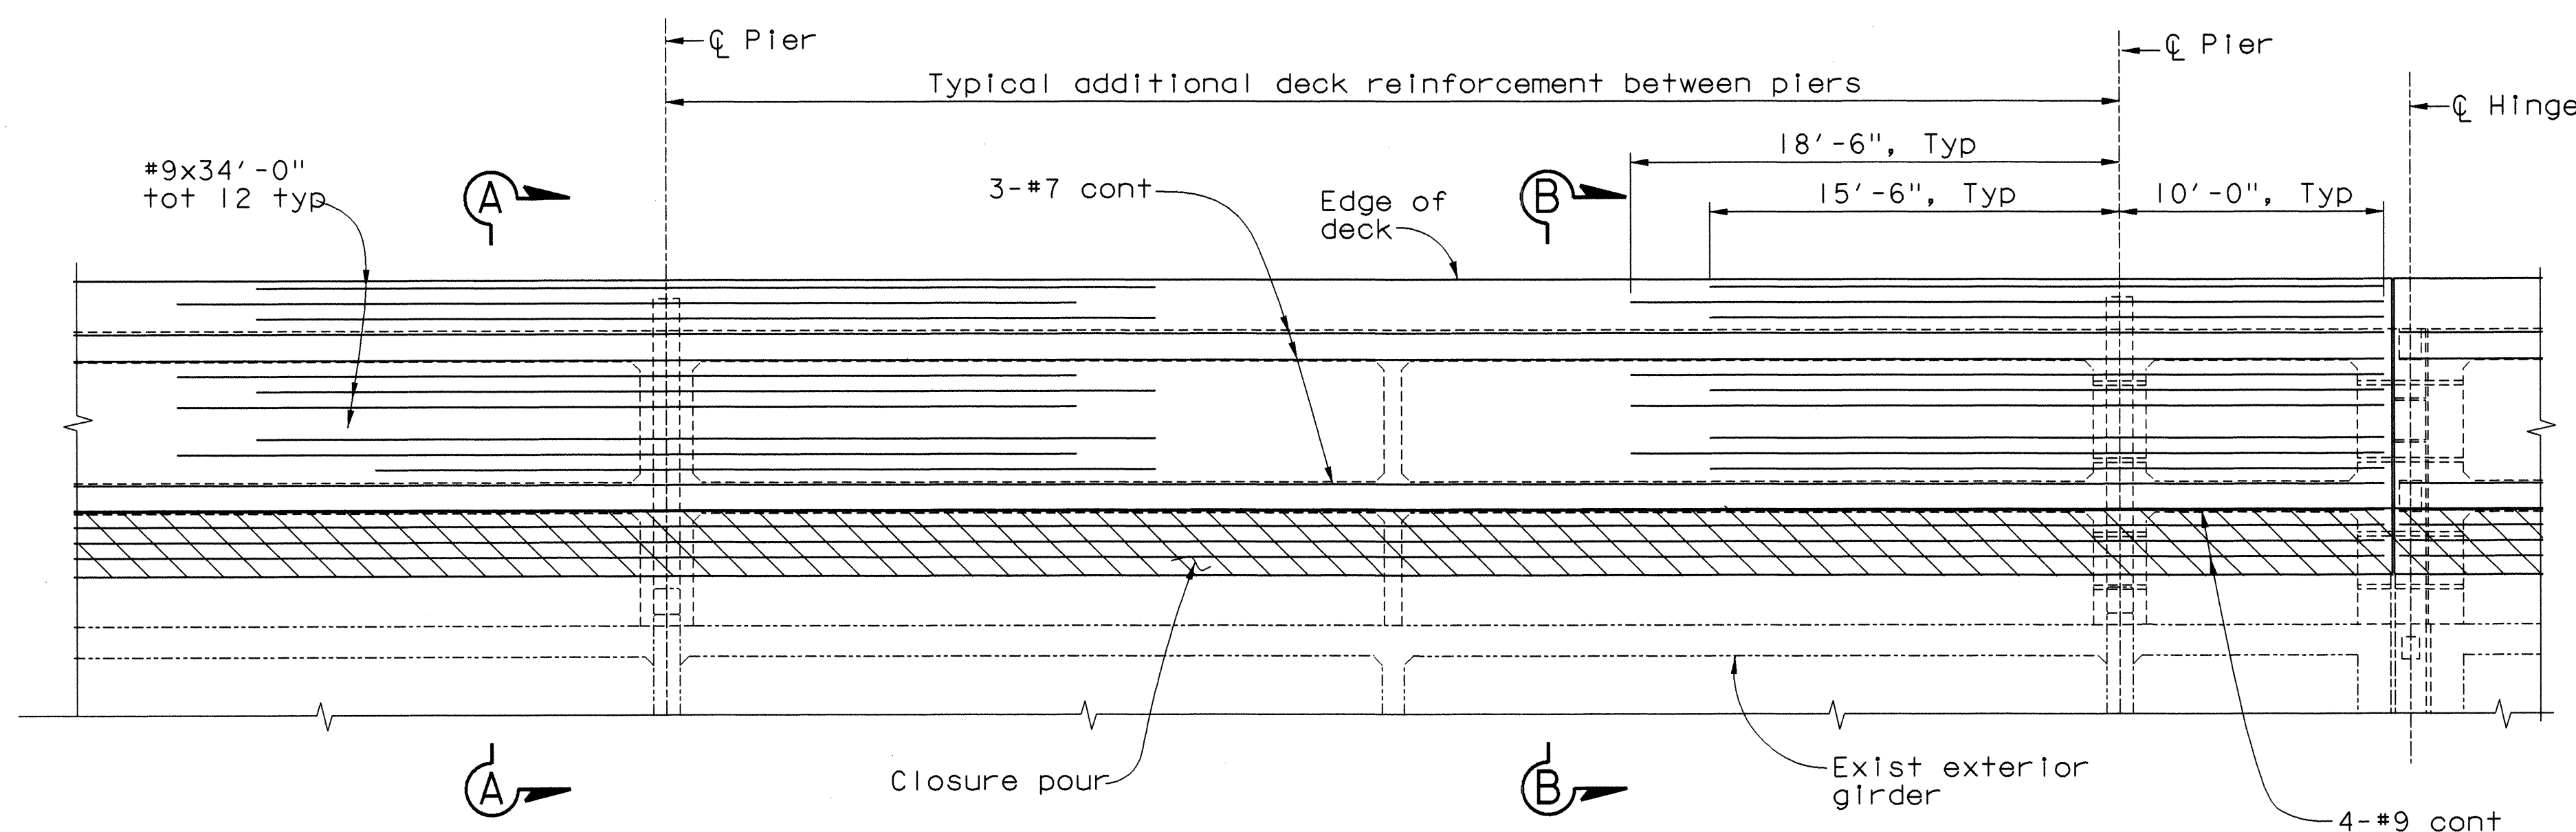


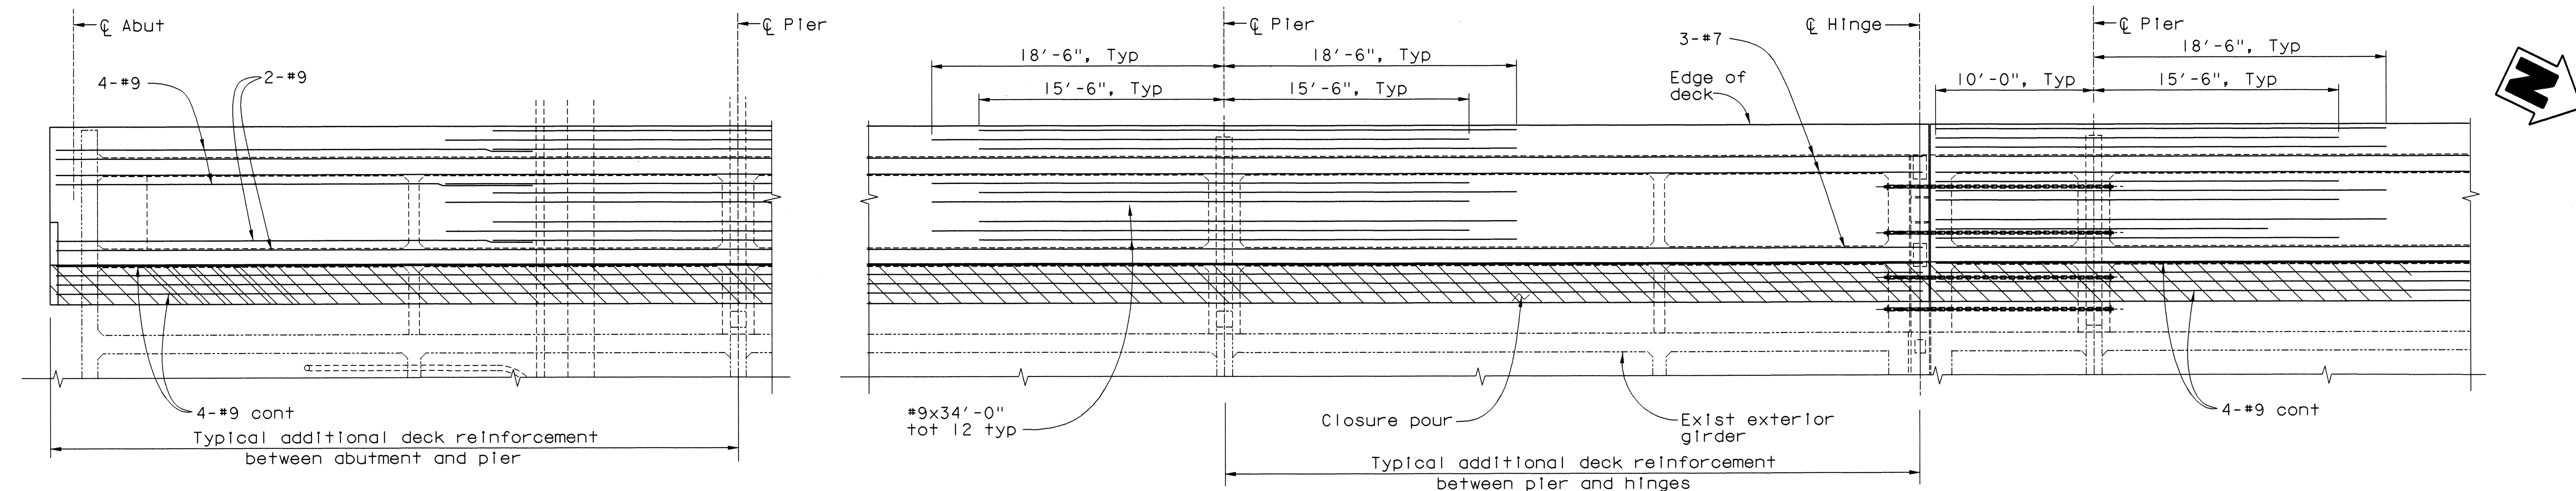

PART PLAN
No Scale

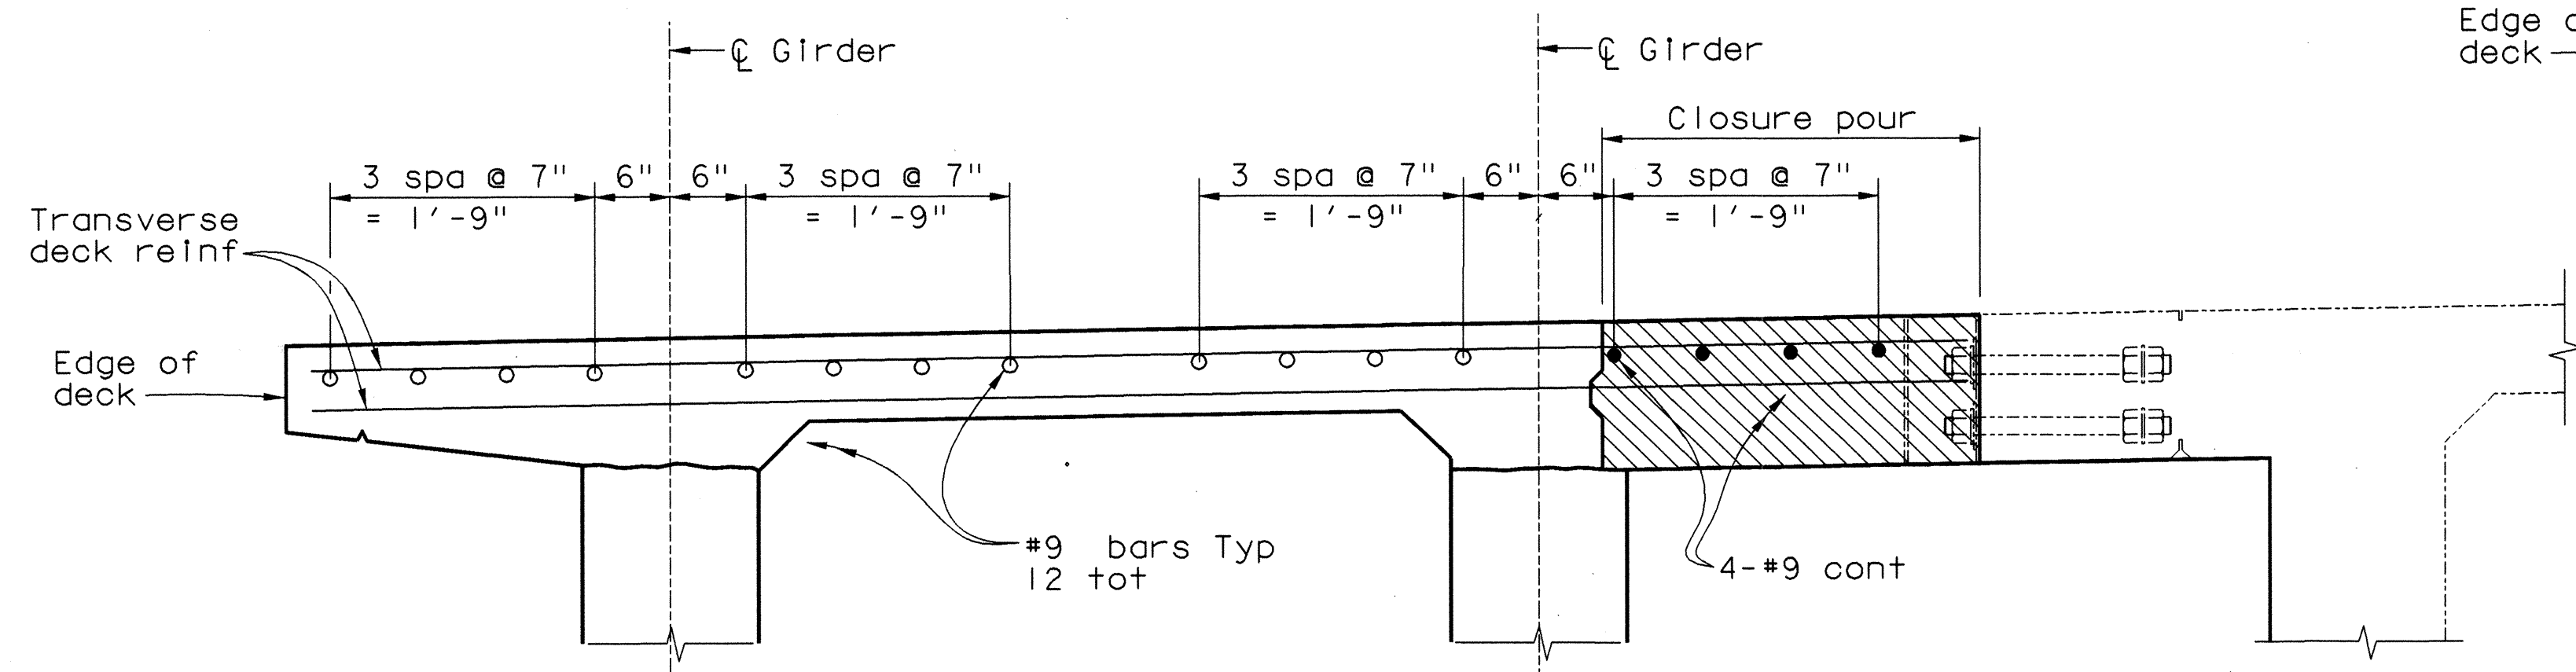

SECTION A-A
 $\frac{3}{4}" = 1'-0"$

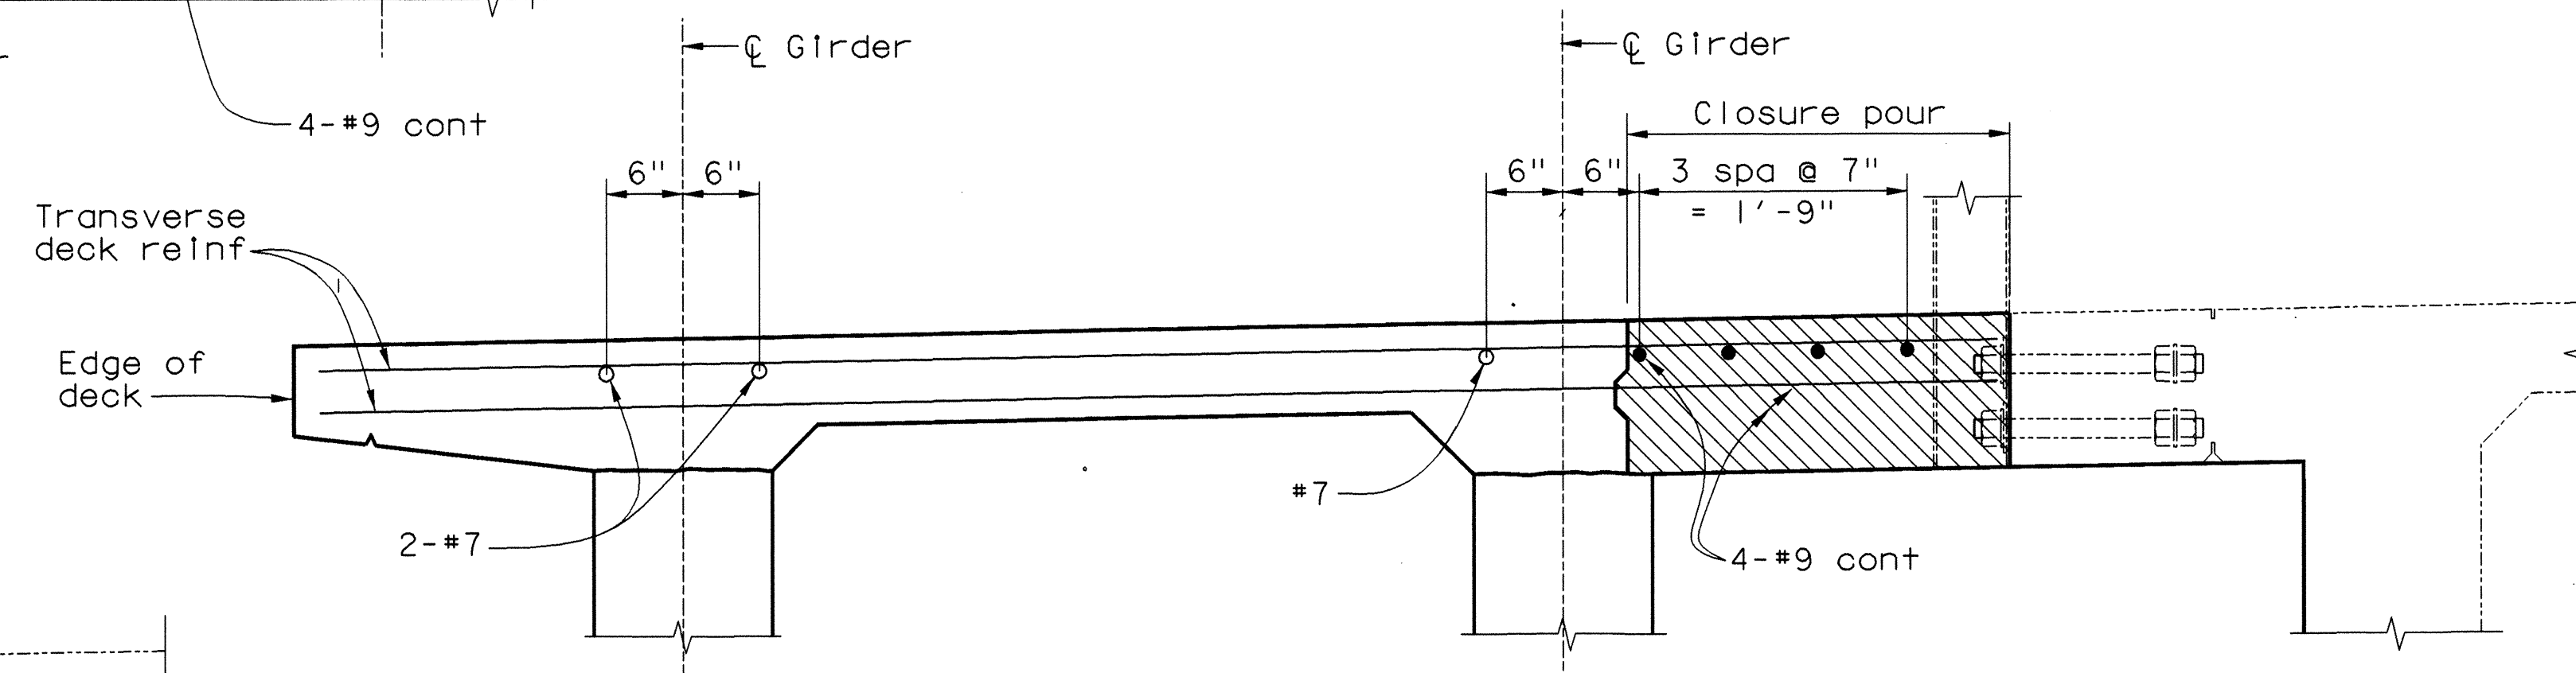

SECTION B-B
 $\frac{3}{4}" = 1'-0"$

Note:
Not all reinf shown for clarity, see "Typical Section" sheet for details not shown

Note:
Not all reinf shown for clarity, see "Typical Section" sheet for details not shown

Note:
Contractor shall verify all controlling field dimensions before ordering or fabricating any material

W. Koo & Associates, Inc.
600 The City Parkway West, Suite 310
Orange, CA 92668
PH: (714) 456-0280
FAX: (714) 456-0295

ORANGE COUNTY RESOURCES AND DEVELOPMENT MANAGEMENT DEPARTMENT		GLASSELL STREET BRIDGE WIDENING OVER SANTA ANA RIVER	
LONGITUDINAL DECK REINFORCEMENT			
DESIGNED: K. RUSSELL	DRAWN: G. BUELOW		CHECKED: S. SHARIFAN
SCALE: AS SHOWN	DATE: 7/19/02	DRAWING NO. OF 70	

MARK	DATE	DESCRIPTION
REVISIONS		

PREPARED UNDER RESPONSIBLE CHARGE OF:

REGISTERED PROFESSIONAL ENGINEER
SHAFI M. SHARIFAN
No. CE 49697
Exp. 3-30-06
CIVIL
STATE OF CALIFORNIA

7/19/02