



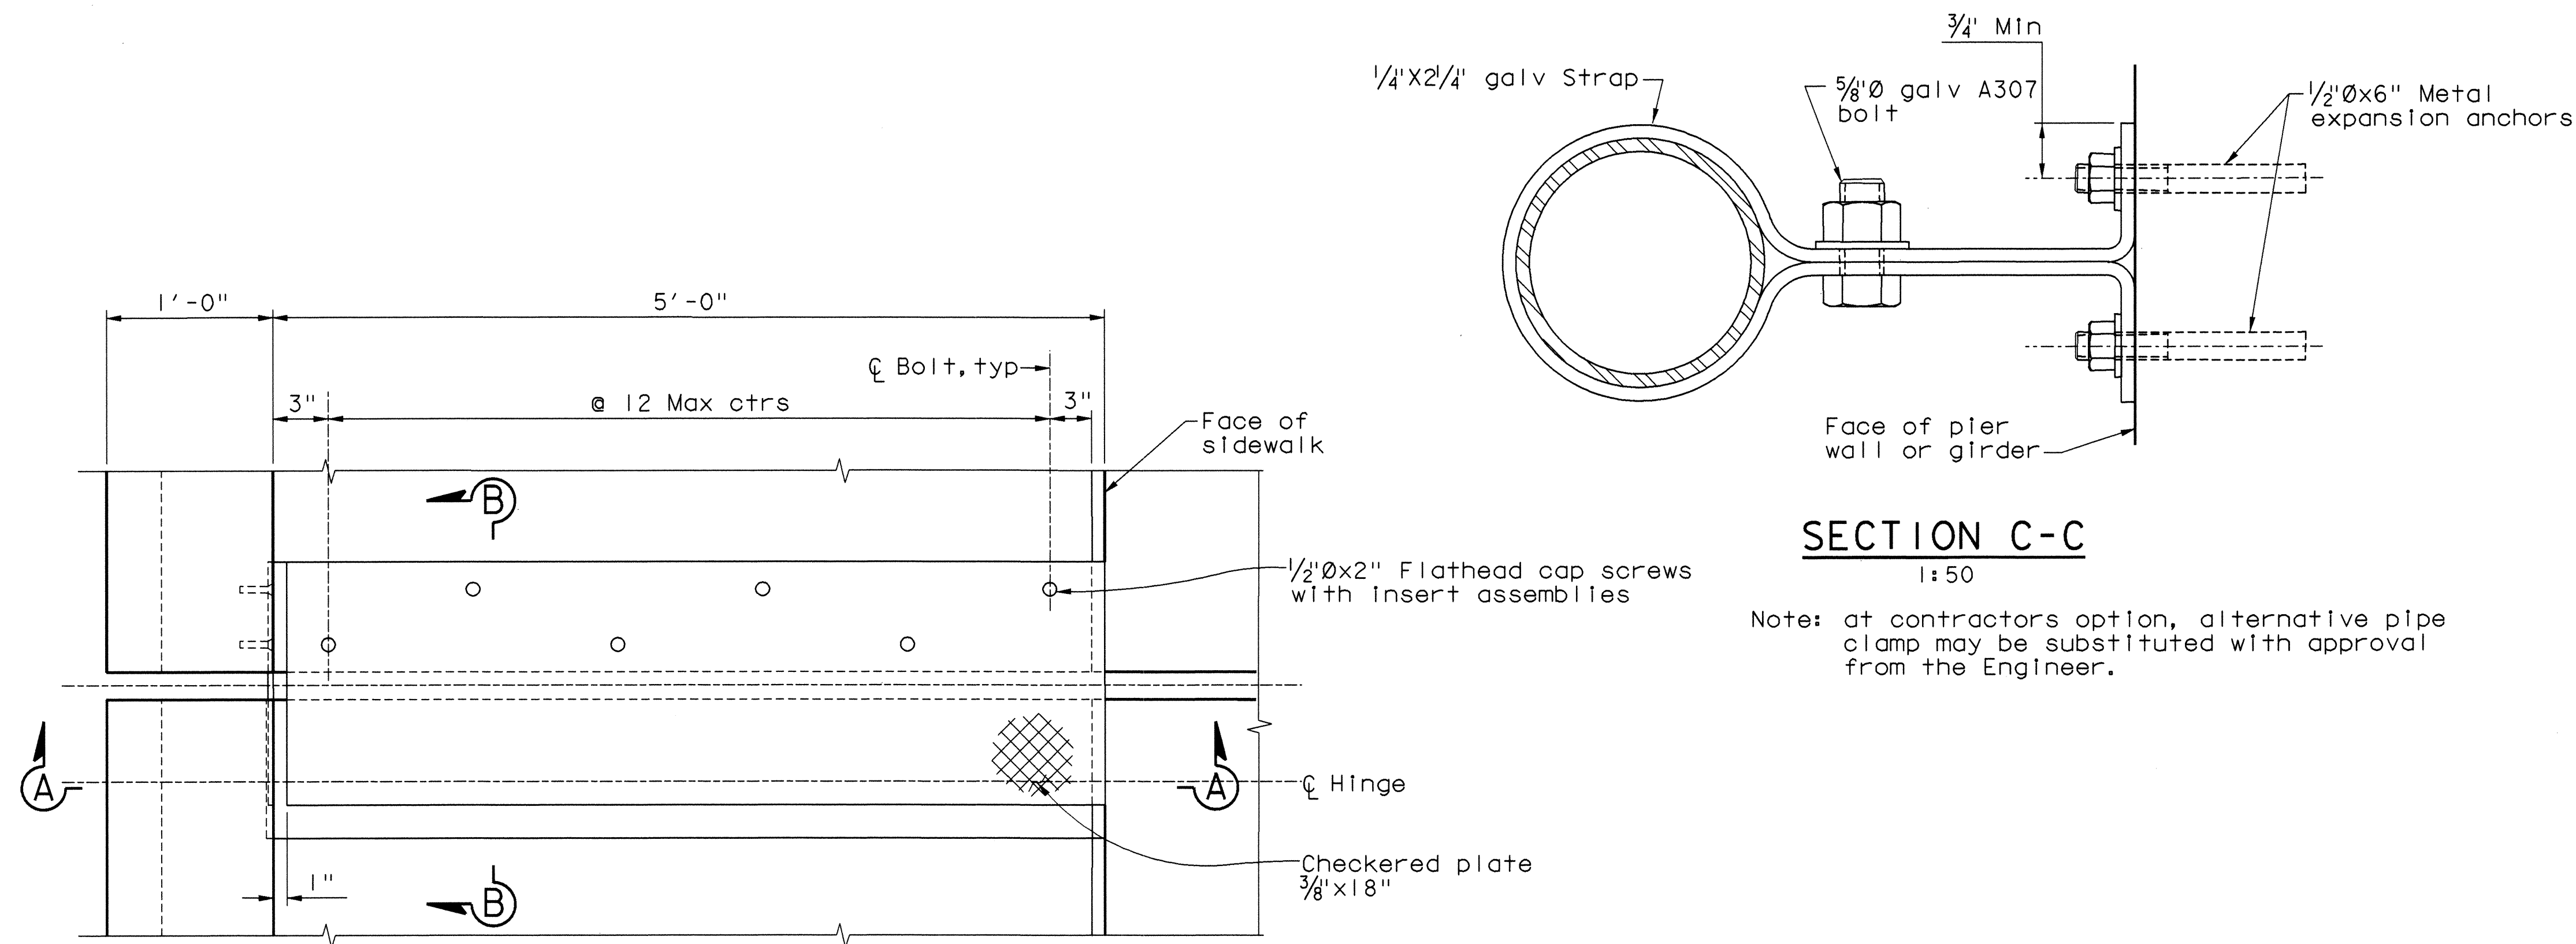


SIDEWALK EXPANSION JOINT ARMOR
PLAN
1 1/2" = 1'-0"

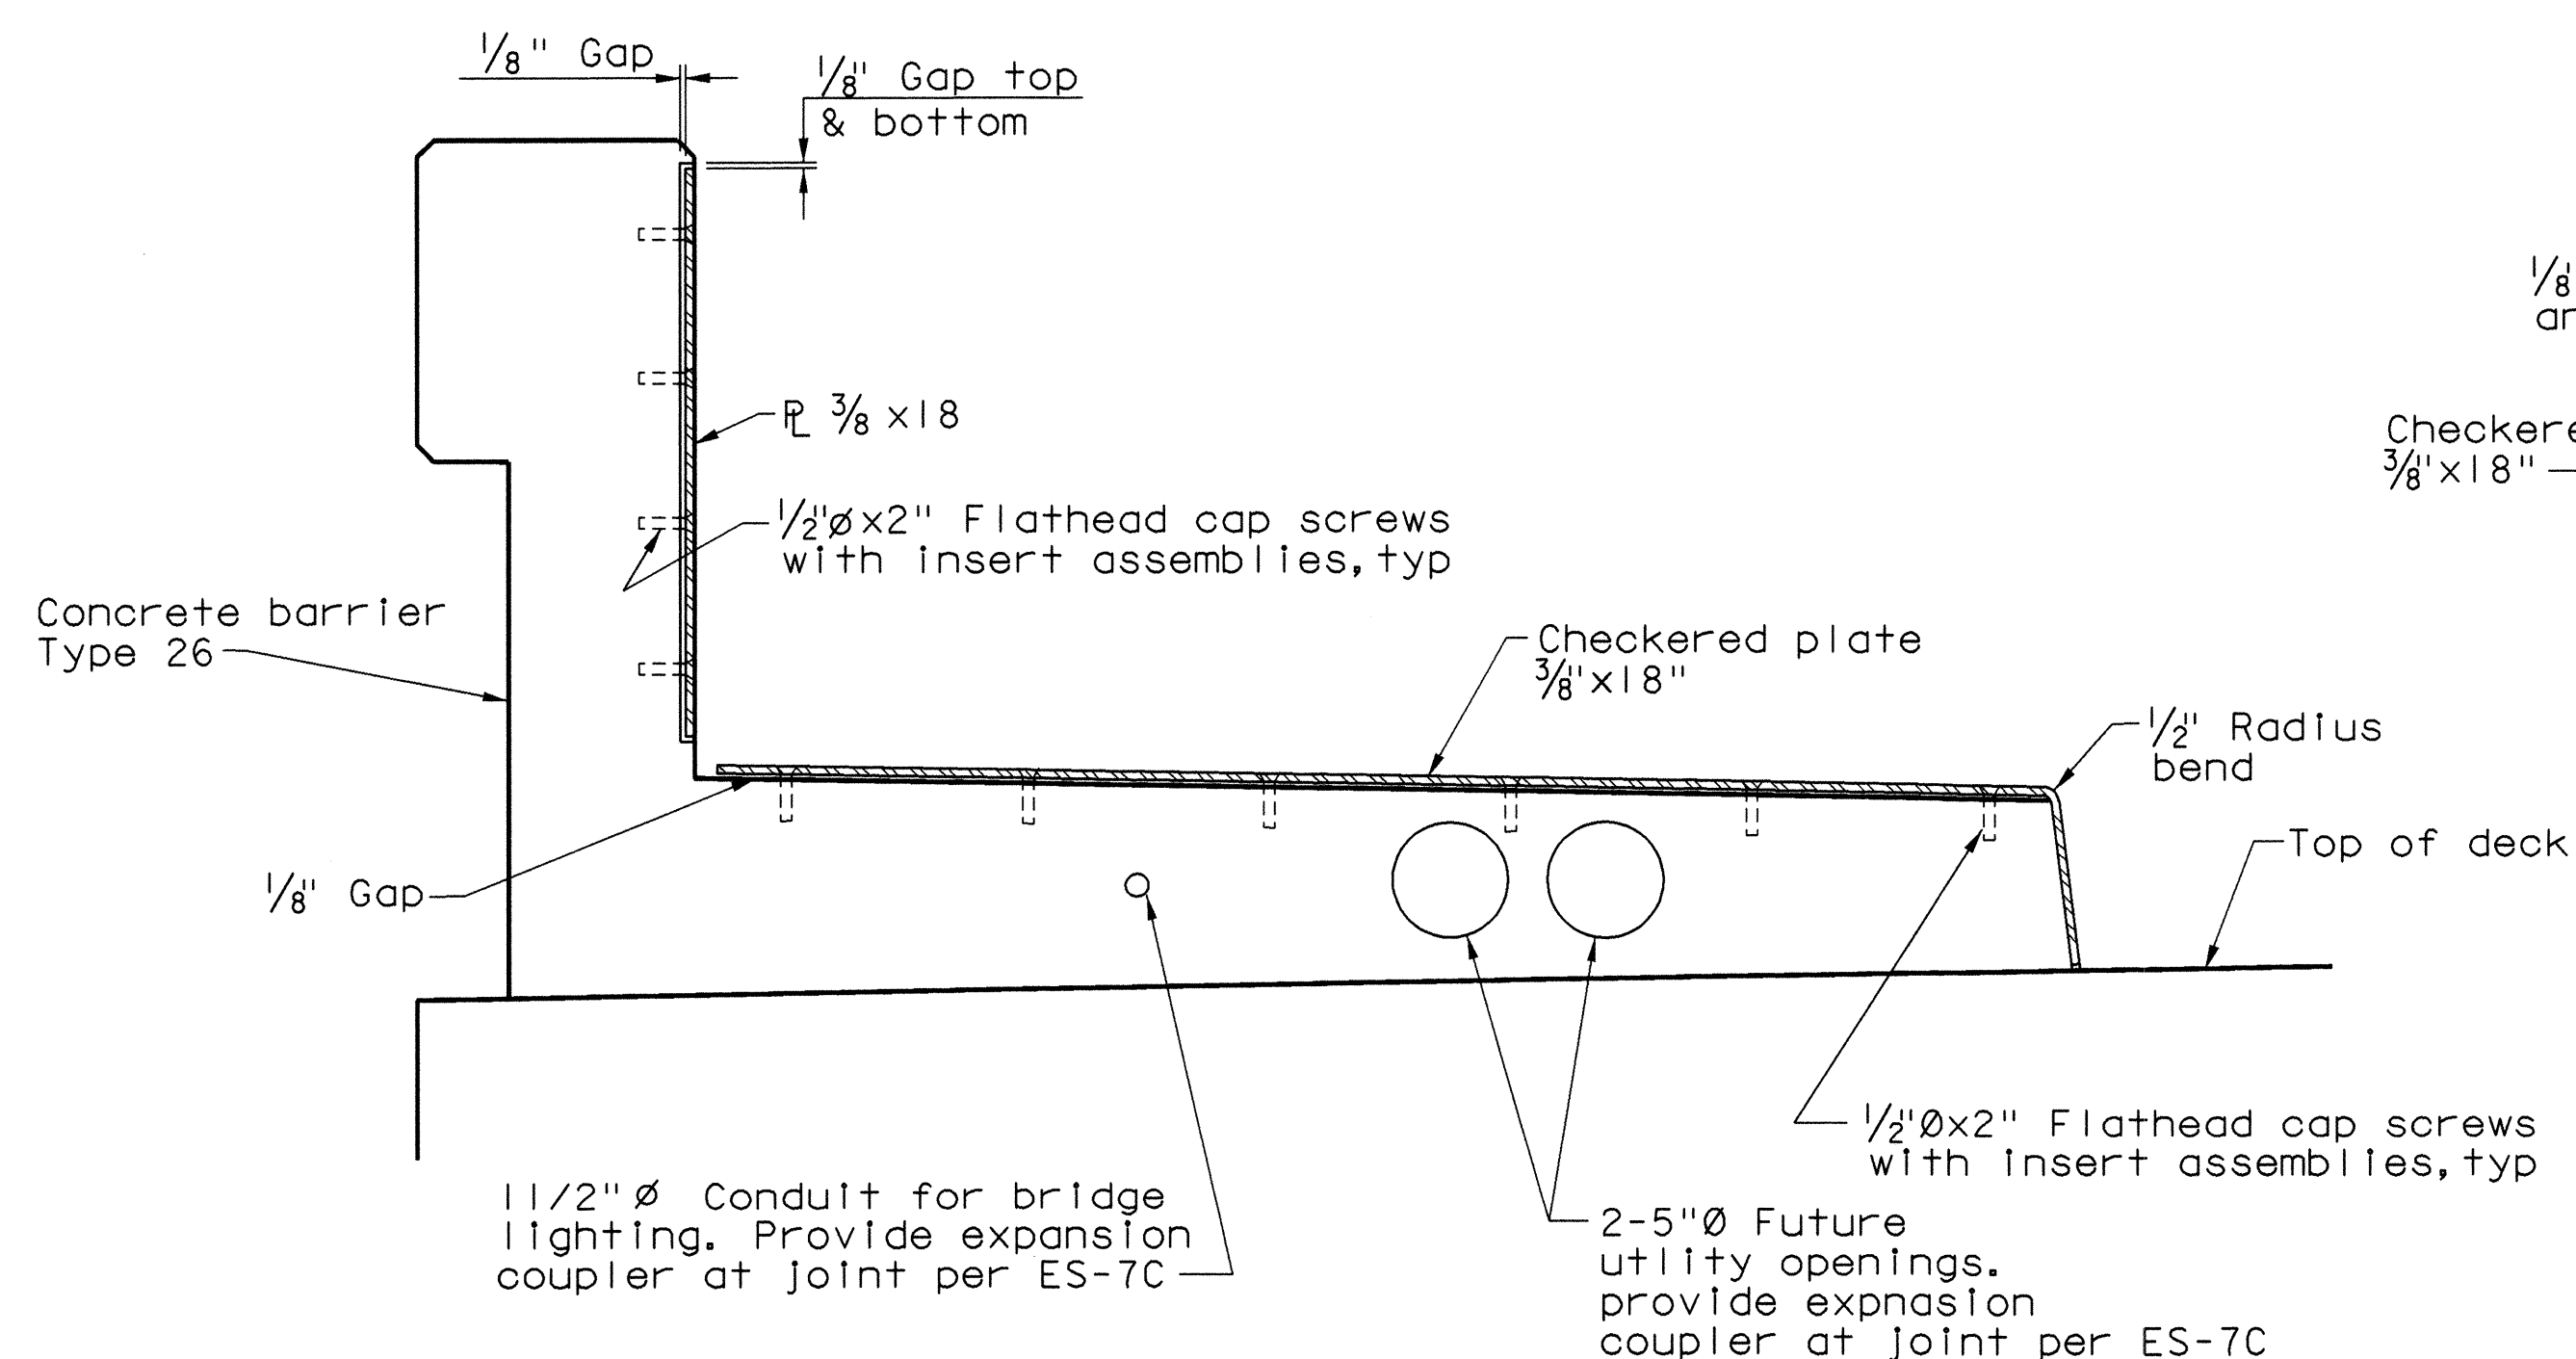

SECTION A-A
1 1/2" = 1'-0"


Note:
Galvanize all parts after fabrication

Note:
Contractor shall verify all controlling field dimensions before ordering or fabricating any material

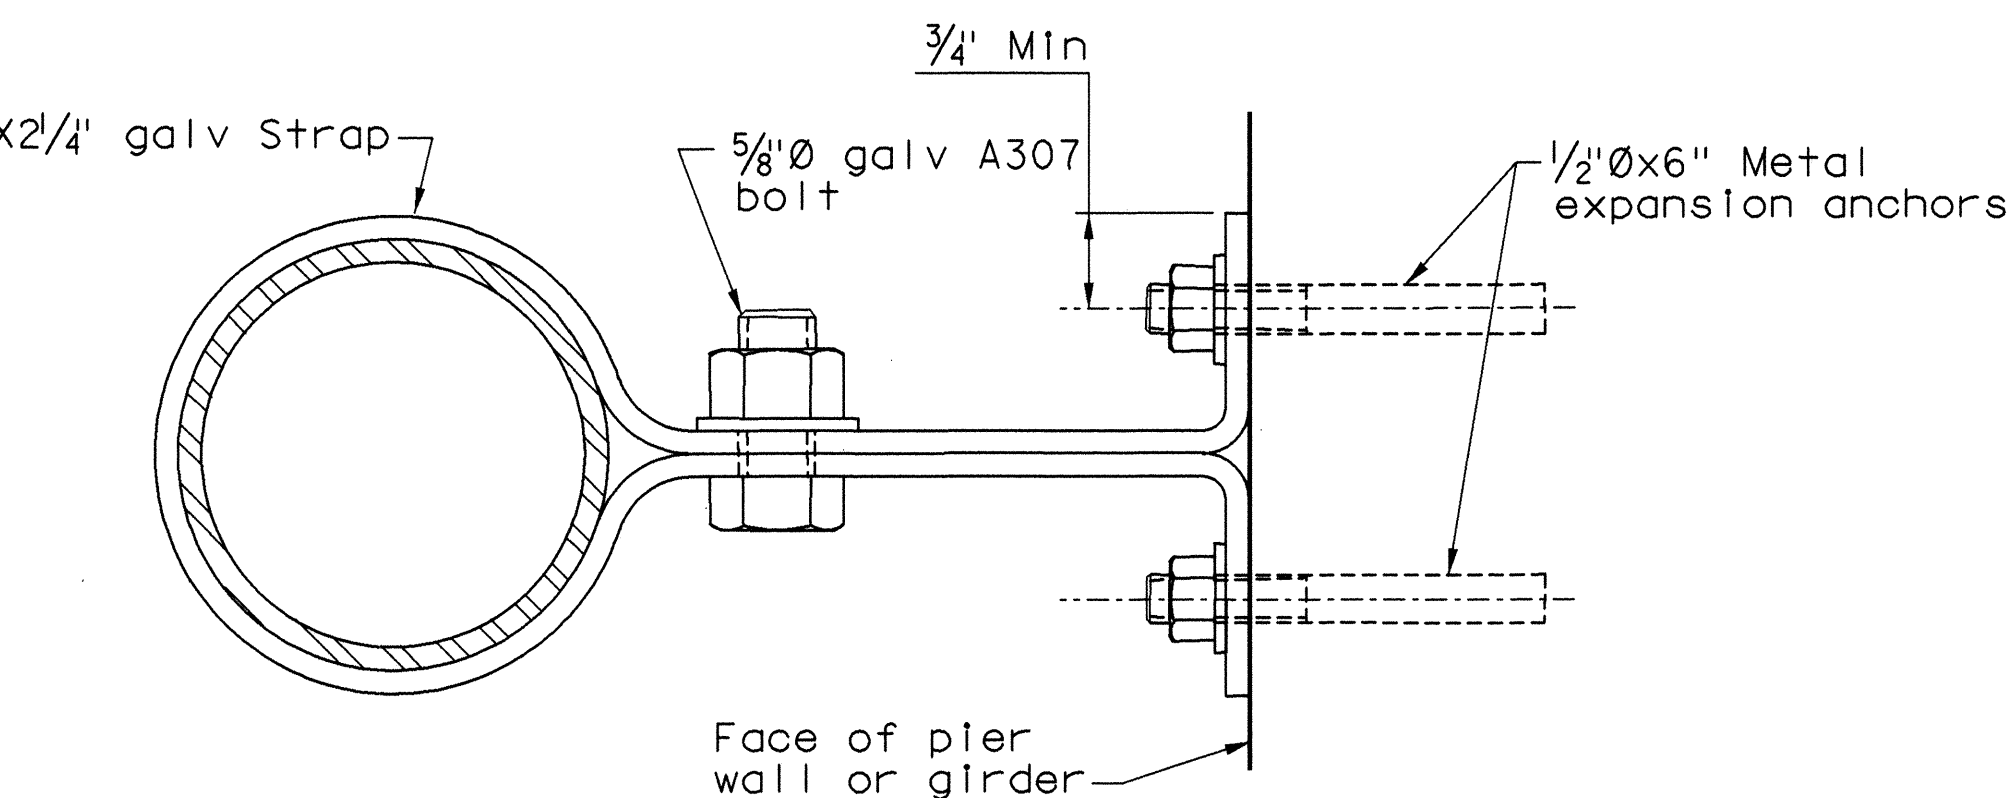

SECTION C-C
1:50

Note: at contractors option, alternative pipe clamp may be substituted with approval from the Engineer.

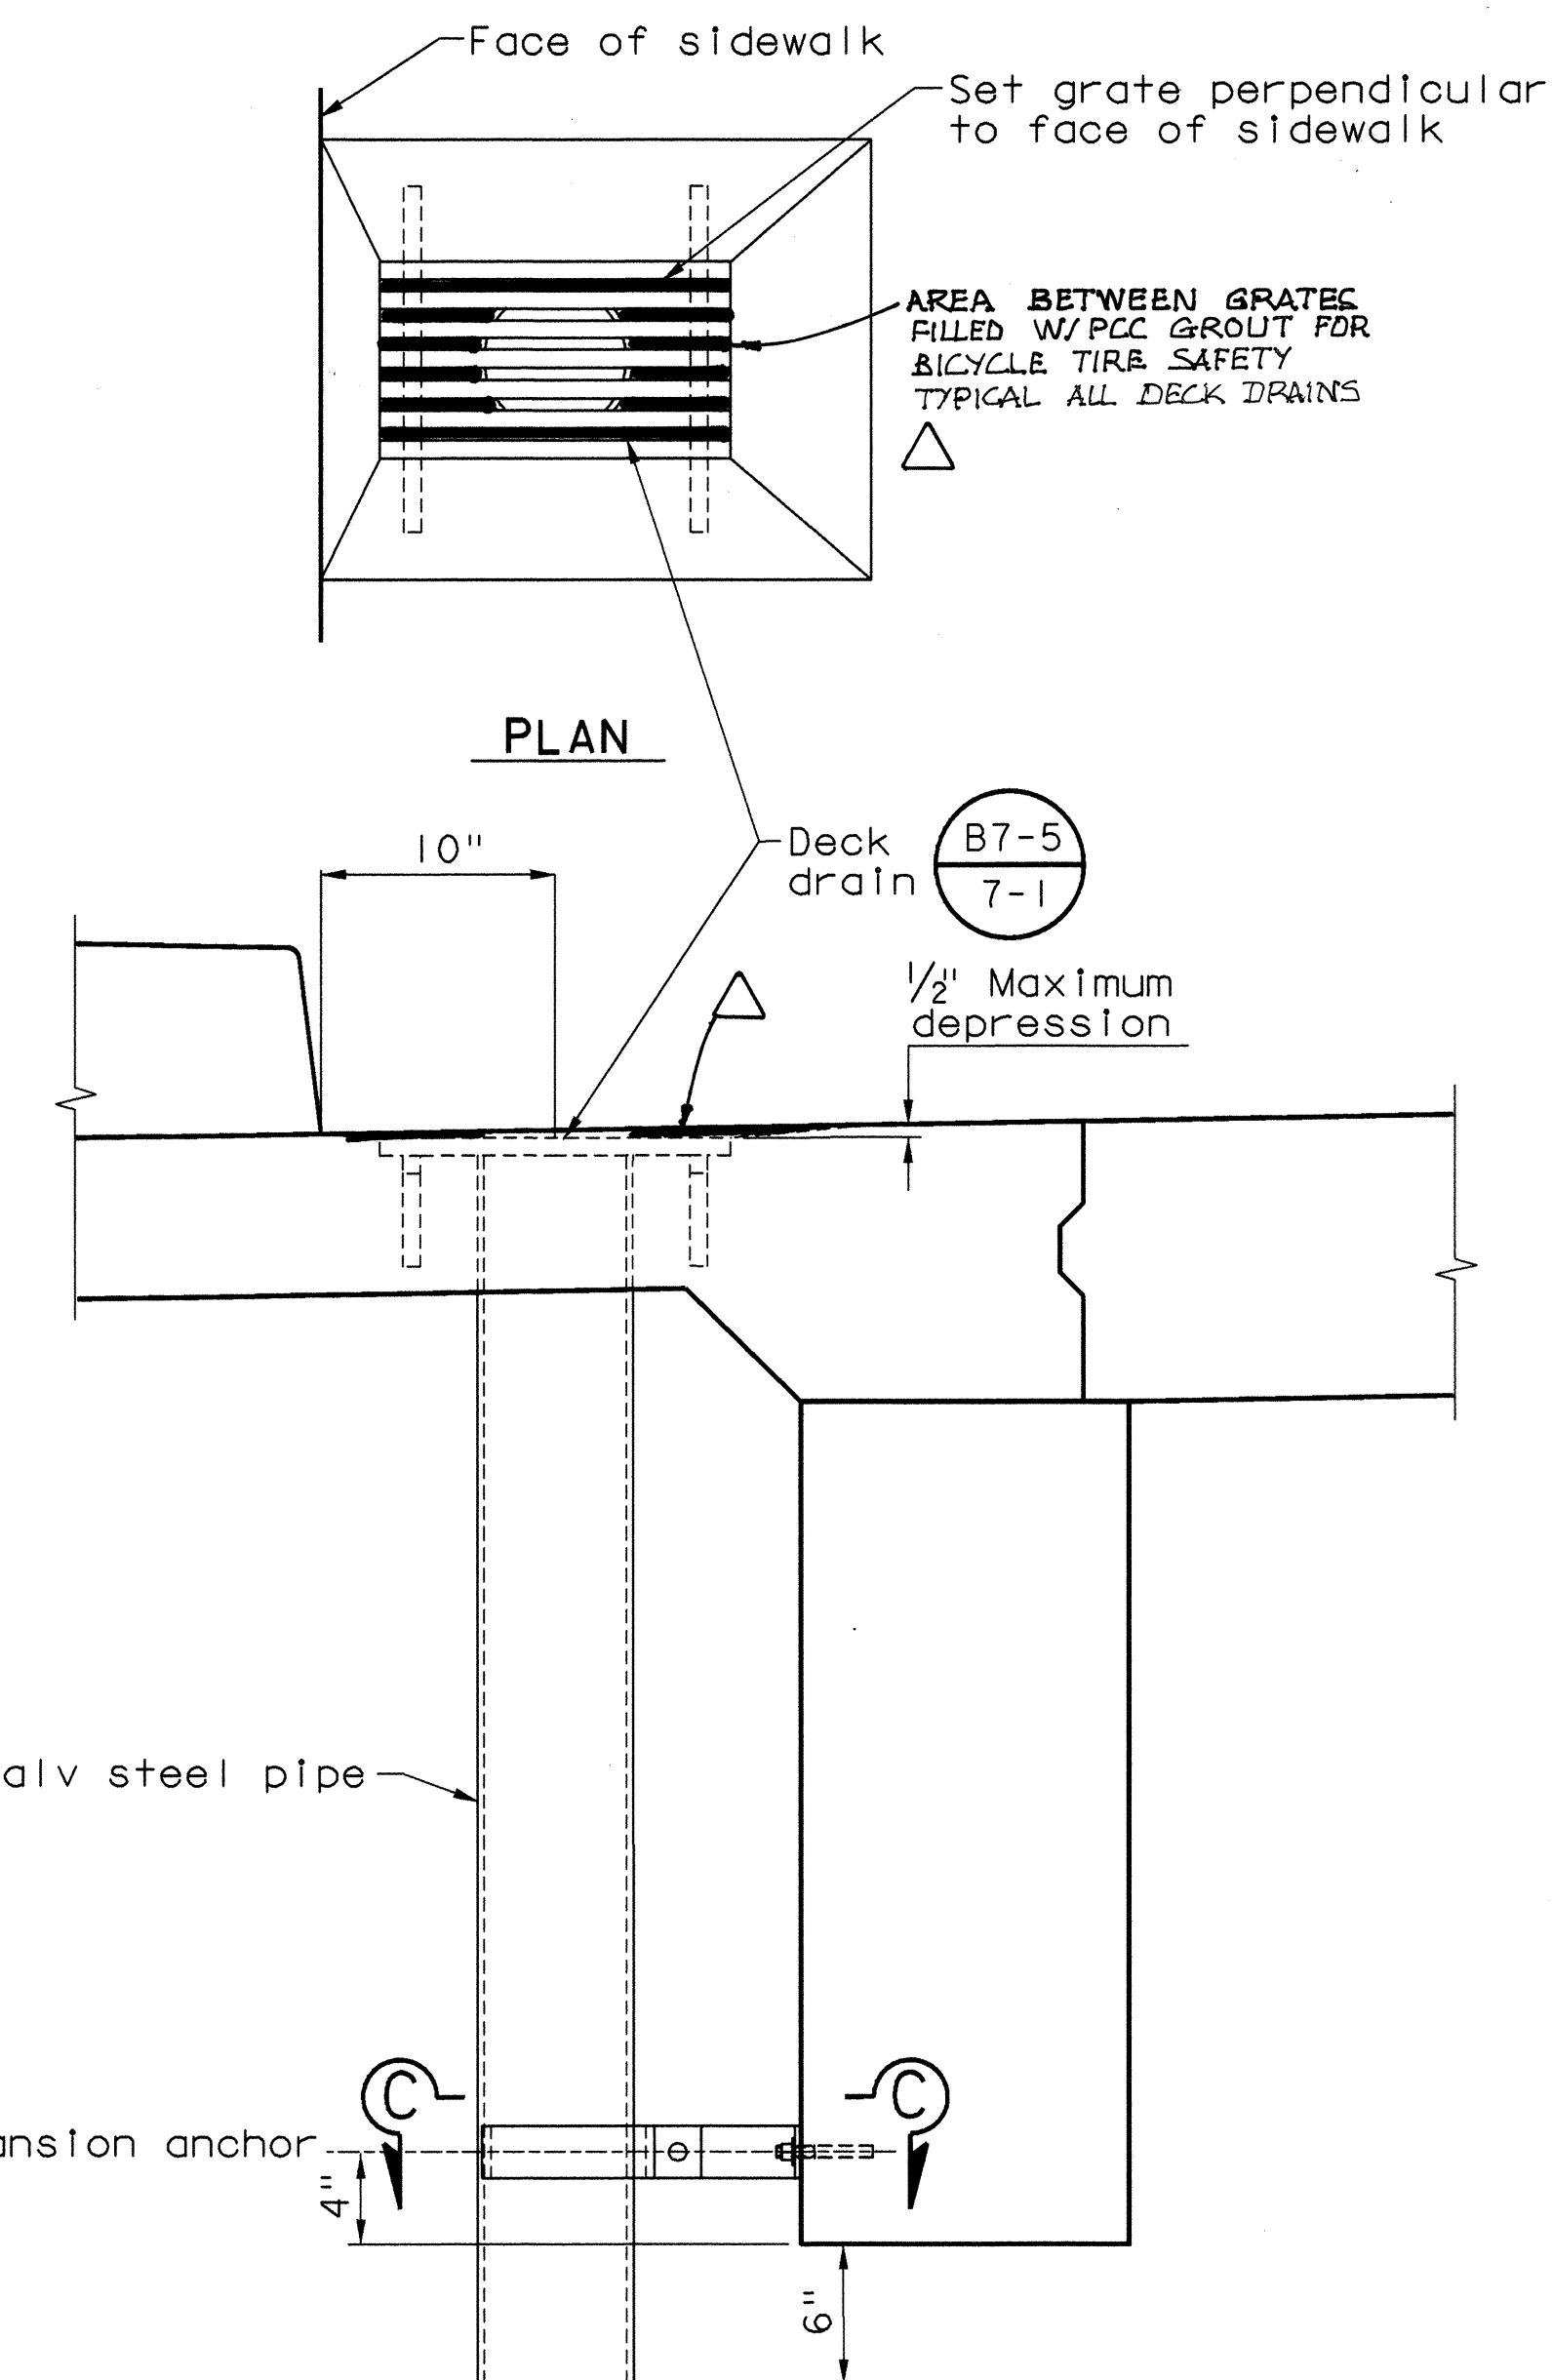

ELEVATION
DRAIN PIPE CONNECTION DETAILS
1 1/2" = 1'-0"

Note:
Galvanize all steel parts after fabrication

W. Koo & Associates, Inc.
600 The City Parkway West, Suite 310
Orange, CA 92668
PH: (714) 456-0280
FAX: (714) 456-0295

ORANGE COUNTY RESOURCES AND DEVELOPMENT MANAGEMENT DEPARTMENT		GLASSELL STREET BRIDGE WIDENING OVER SANTA ANA RIVER	
MISCELLANEOUS DETAILS NO. 1			
MARK	DATE	DESCRIPTION	
REVISIONS			
PREPARED UNDER RESPONSIBLE CHARGE OF:			
DESIGNED	J. RUSSELL	CHECKED	S. SHARIFAN
DRAWN	G. BUELOW	CHECKED	S. SHARIFAN
SCALE	DATE	DRAWING NO.	
AS SHOWN	7/19/02		
SHEET		63R	
OF 70			

Date Plotted: \$DATES\$

File Name: \$FILES\$

Border sheet last modified 05-Nov-1999