




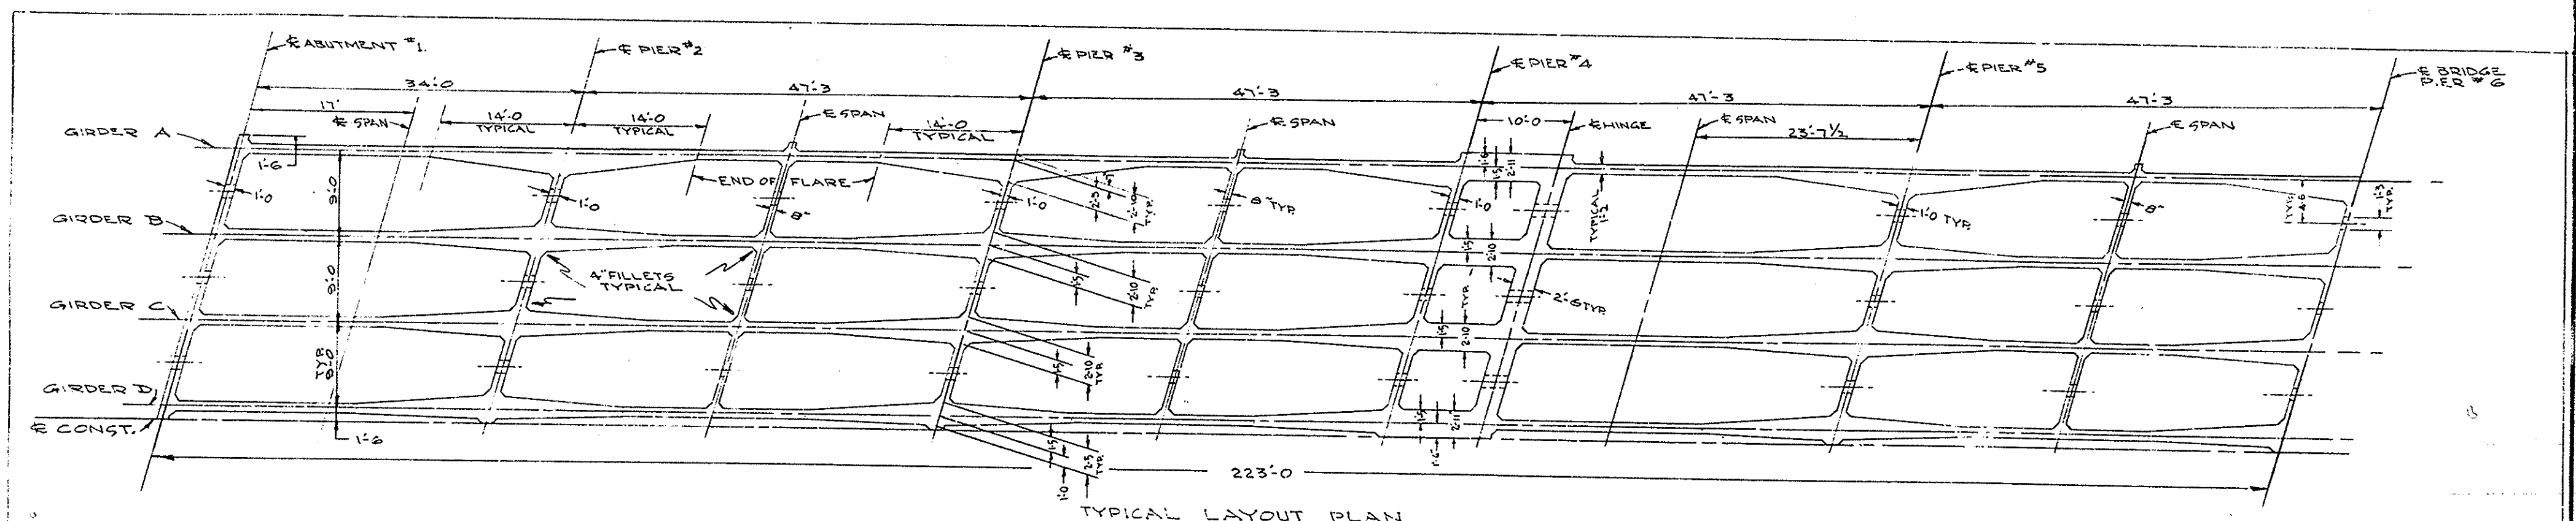


TYPICAL LAYOUT PLAN

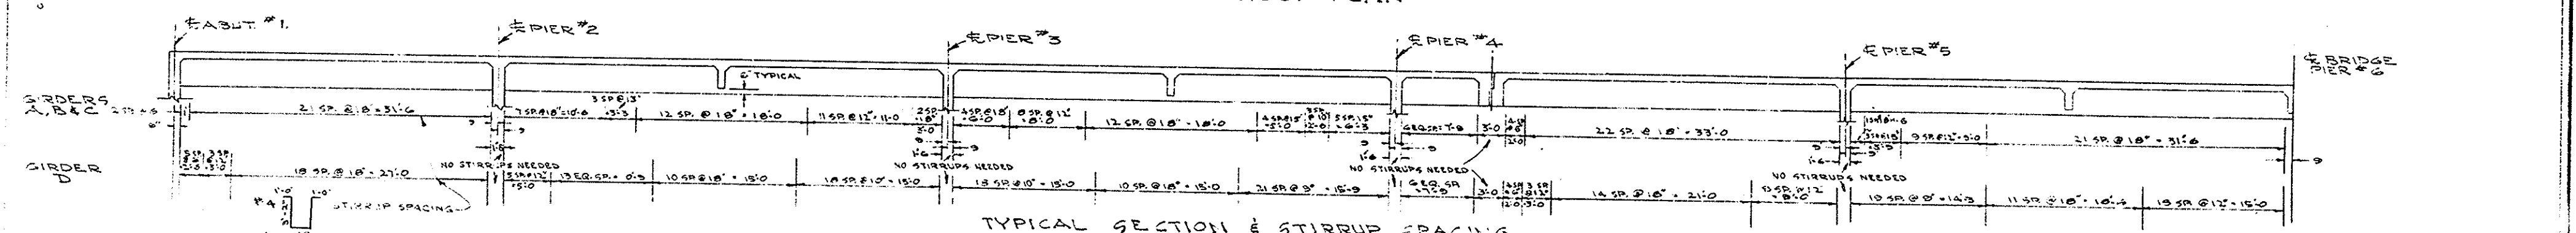

TYPICAL SECTION & STIRRUP SPACING
ABUTMENT #1 TO PIER #5

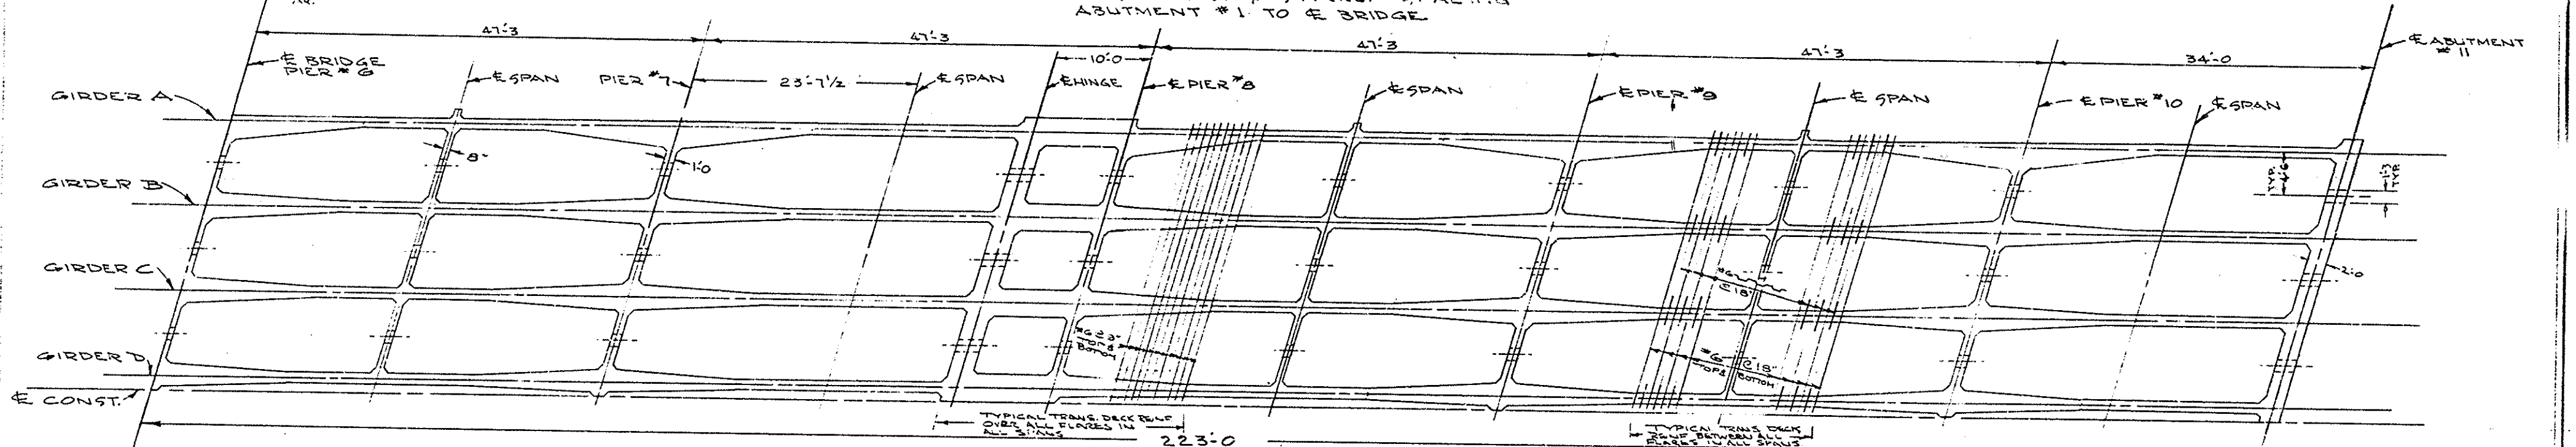

TYPICAL LAYOUT PLAN CONT'D. REINFORCEMENT FOR ENTIRE BRIDGE CONT'D.

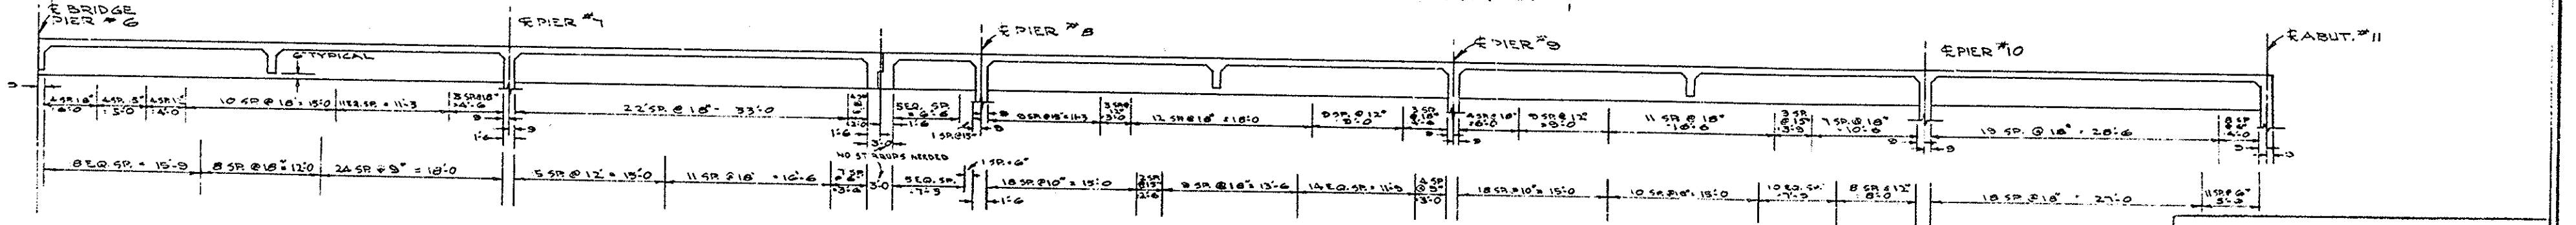

TYPICAL SECTION & STIRRUP SPACING CONT'D.
PIER #6 TO ABUT. #11

NOTE: BREAK OFF LINE ON
LAYOUT EDGE OF GIRDER
CLARITY. SEE SHEETS 7, 10, 11
FOR SIZE.

Bridge S4-38
Hamilton Street
Sheet 10 of 18
Red: 22.5.11 Scale: 1/8"=1'
Vellum-Pencil

MICROFILMED
6 1960

ORANGE COUNTY HIGHWAY DEPARTMENT	
HAMILTON ST. BRIDGE	
S.A. - 38	
GIRDER LAYOUT & TRANSVERSE DECK REINF.	
SCALE: 1/8" = 1'-0"	SHEET: 10 OF 18