



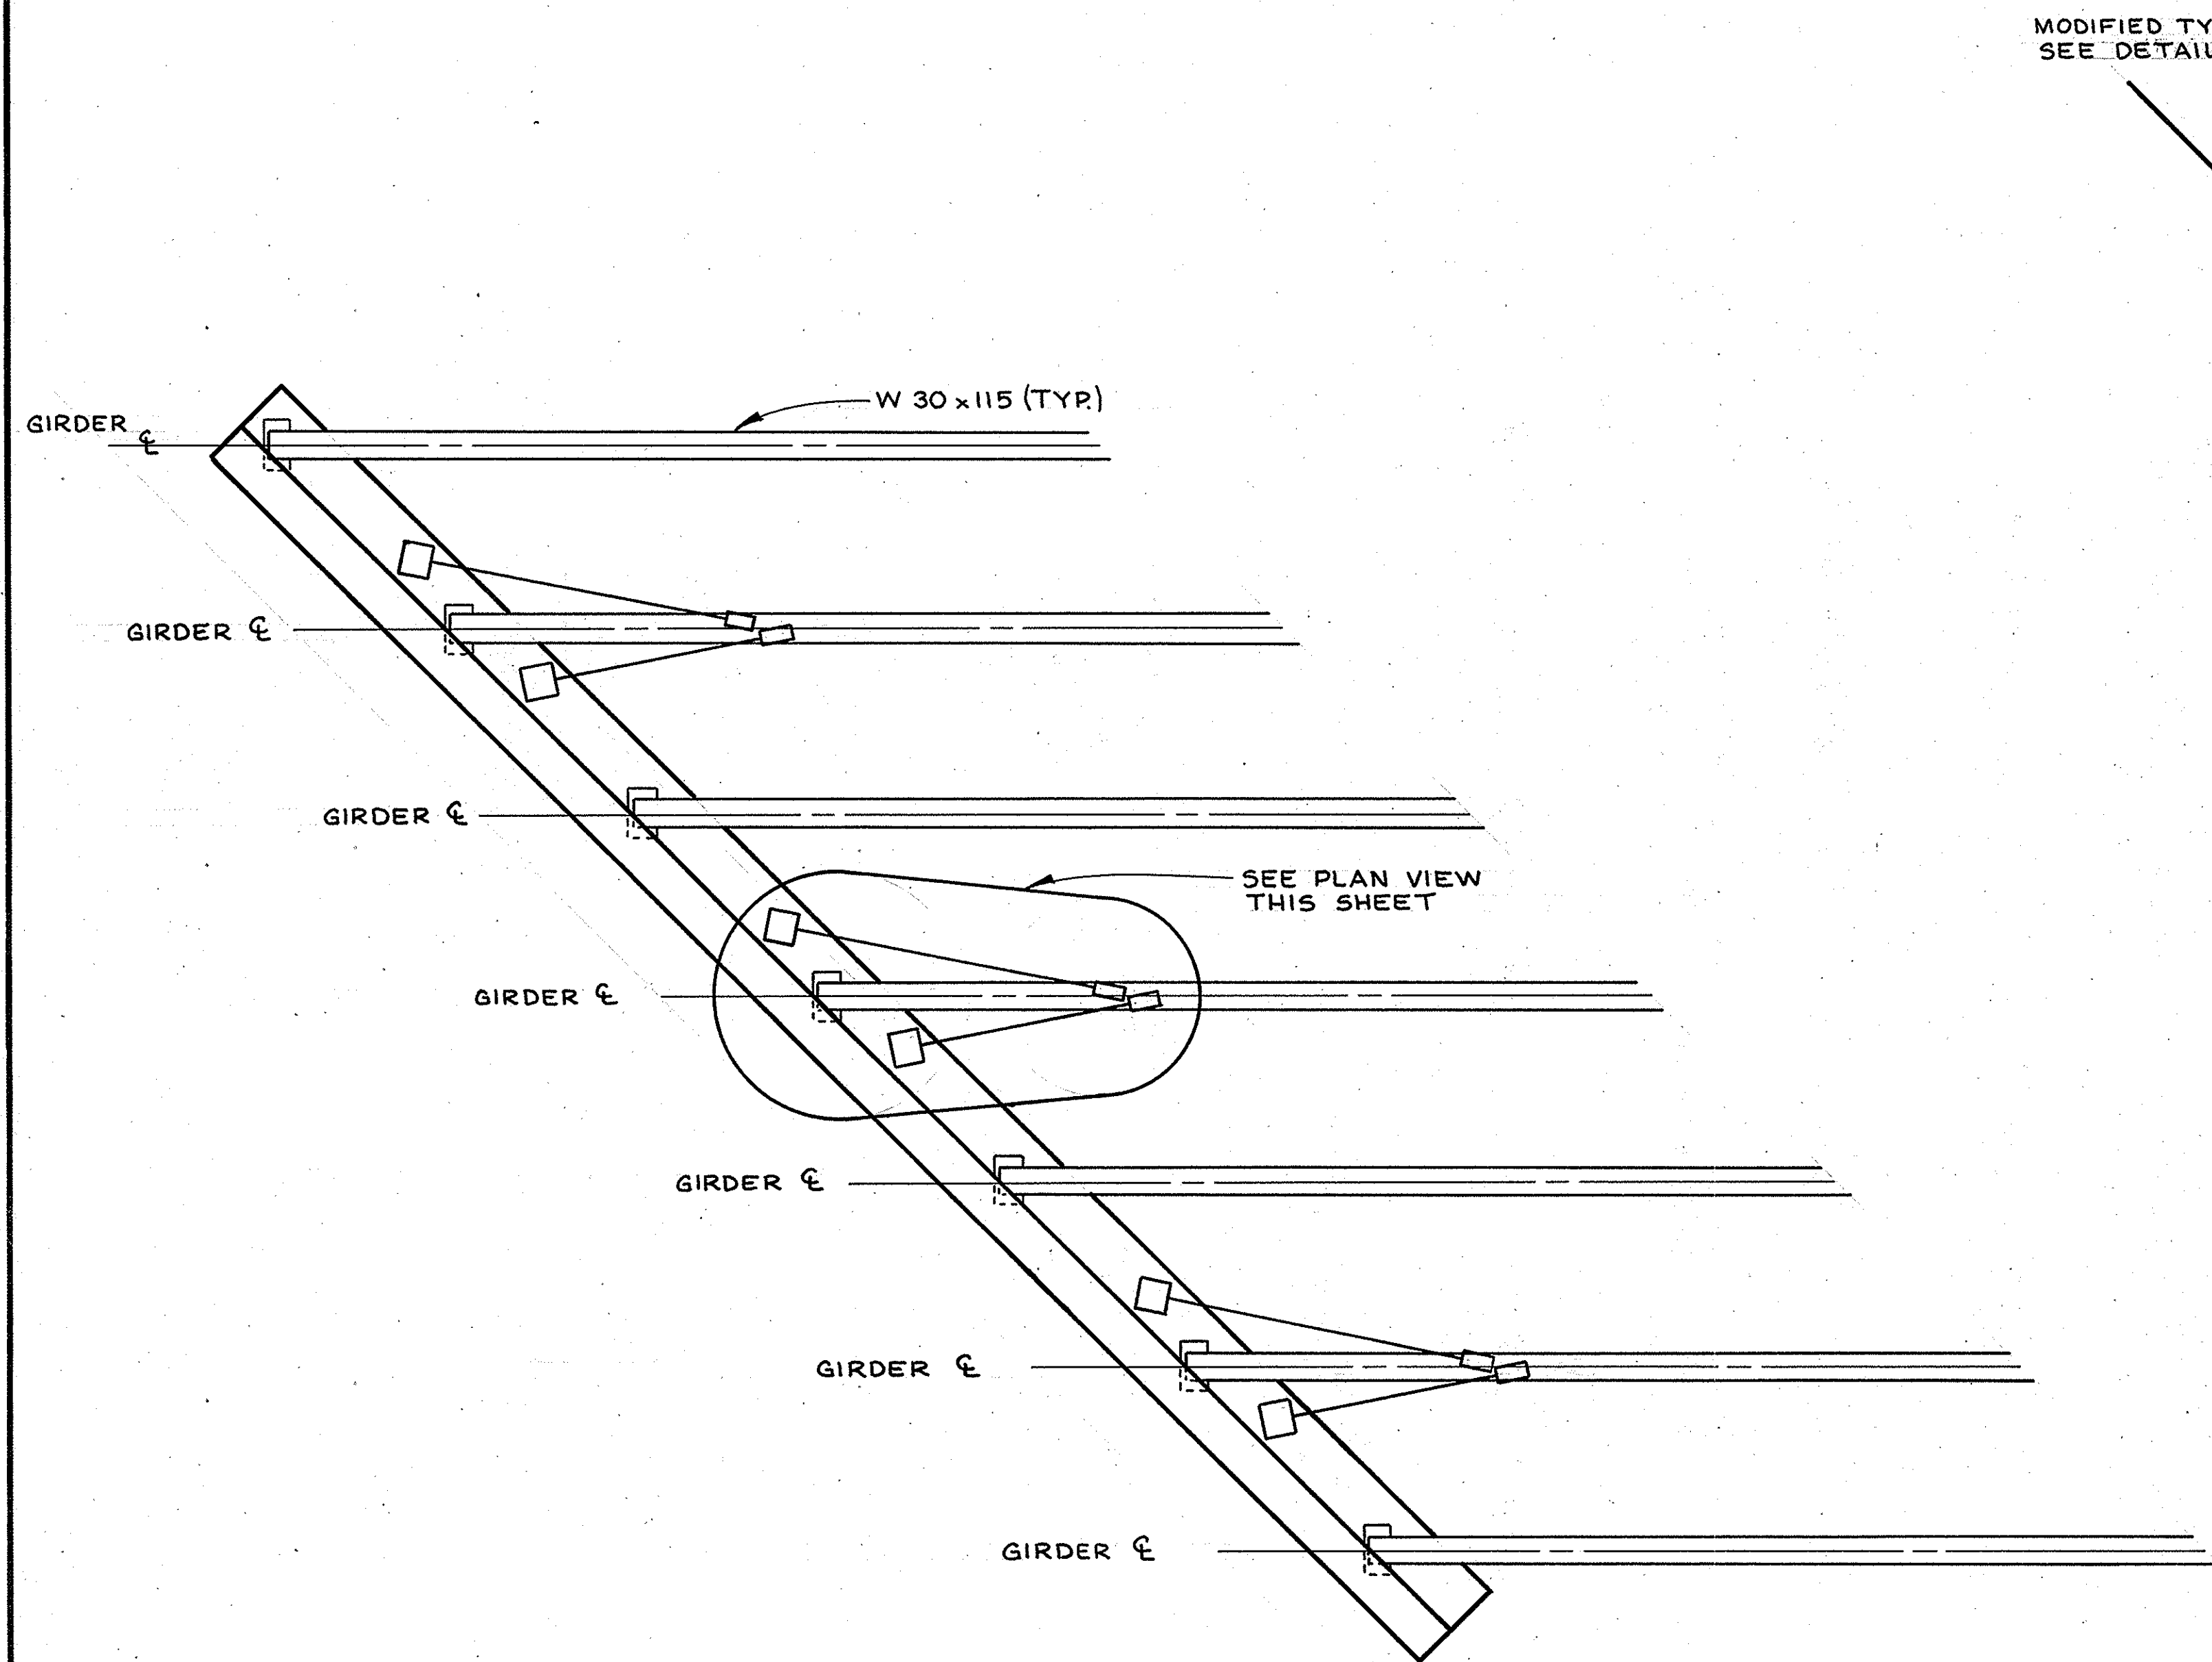


LONGITUDINAL CABLE RESTRAINER LAYOUT

NO SCALE

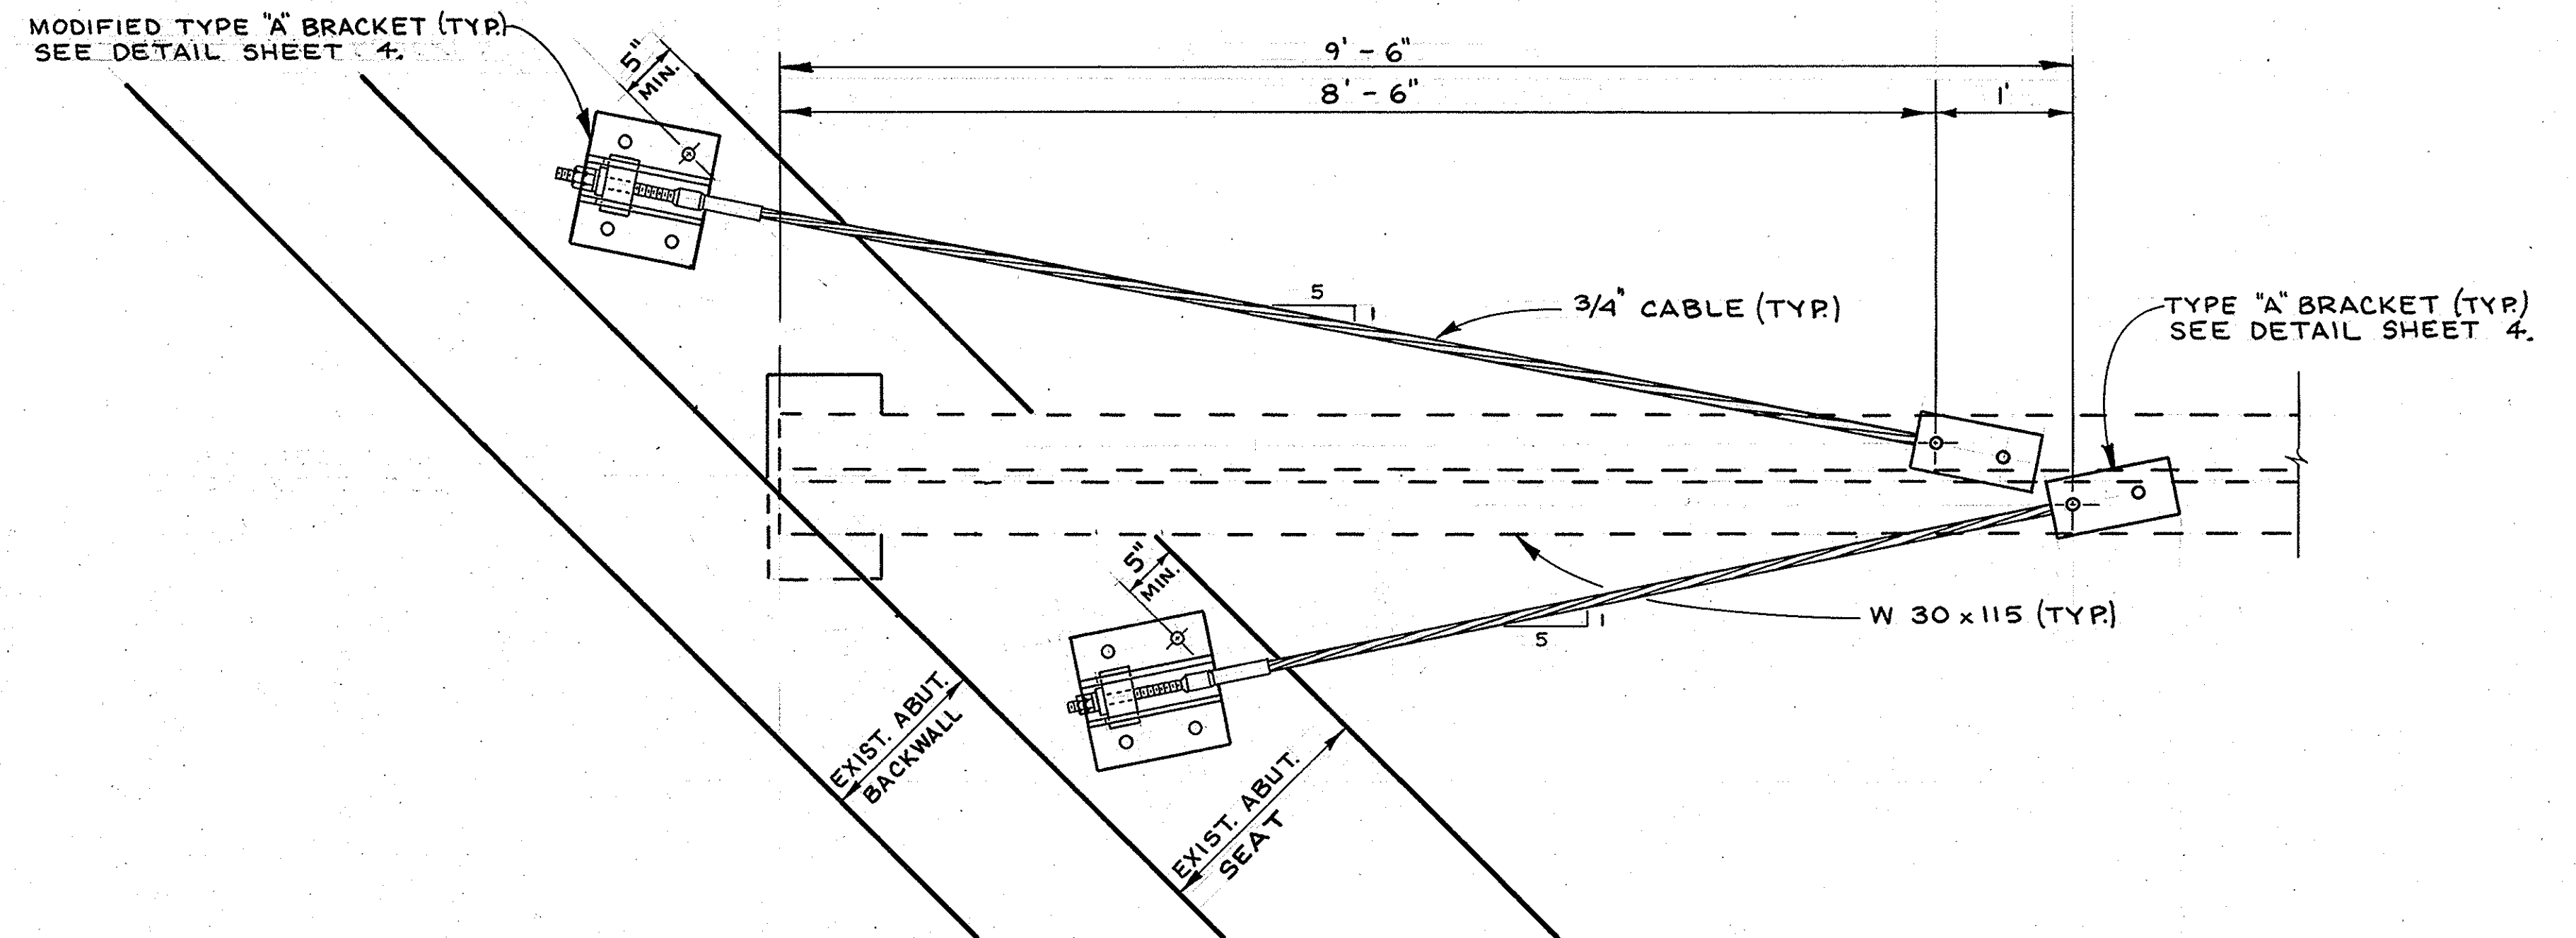

PLAN VIEW

NO SCALE

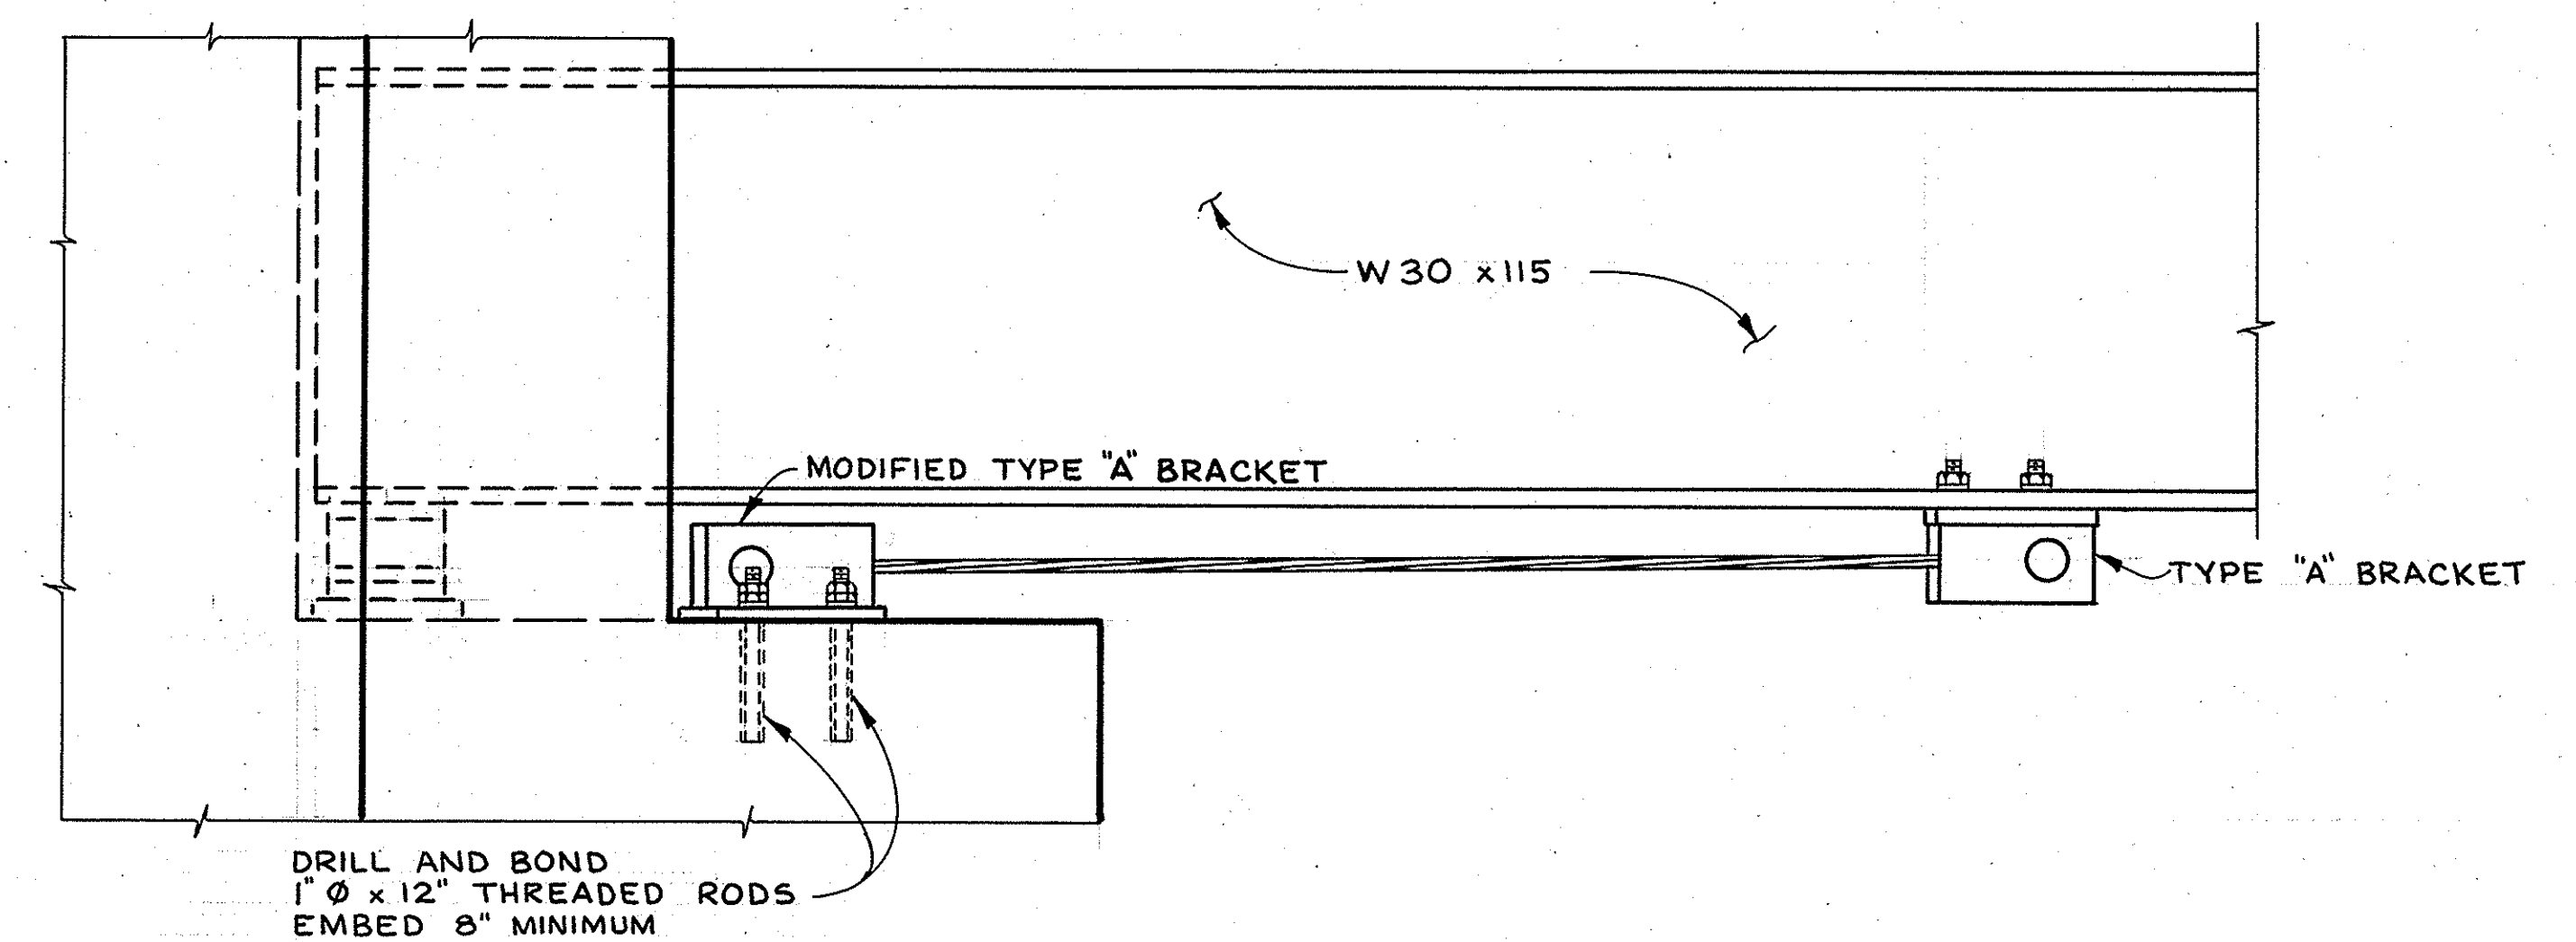

ELEVATION VIEW

NO SCALE

1 1/2 0 1 2
3 inches on original drawing

NOTE:
THE CONTRACTOR SHALL VERIFY
ALL DEPENDENT DIMENSIONS IN
THE FIELD BEFORE ORDERING
OR FABRICATING ANY MATERIAL.

ORANGE COUNTY ENVIRONMENTAL MANAGEMENT AGENCY			
SEISMIC RETROFIT HARBOR BLVD. BRIDGE SA-28 & SA-28A			
ABUTMENT LONGITUDINAL CABLE RESTRAINER LAYOUT			
MARK	DATE	DESCRIPTION	PREPARED UNDER SUPERVISION OF <i>[Signature]</i> DATE <i>10/83</i>
REVISIONS			SHEET
DESIGNED	M.M. HSU	SCALE	DATE
DRAWN	B. MUNOZ	CHECKED	DWG. NO.
AS SHOWN			10/83
			5