

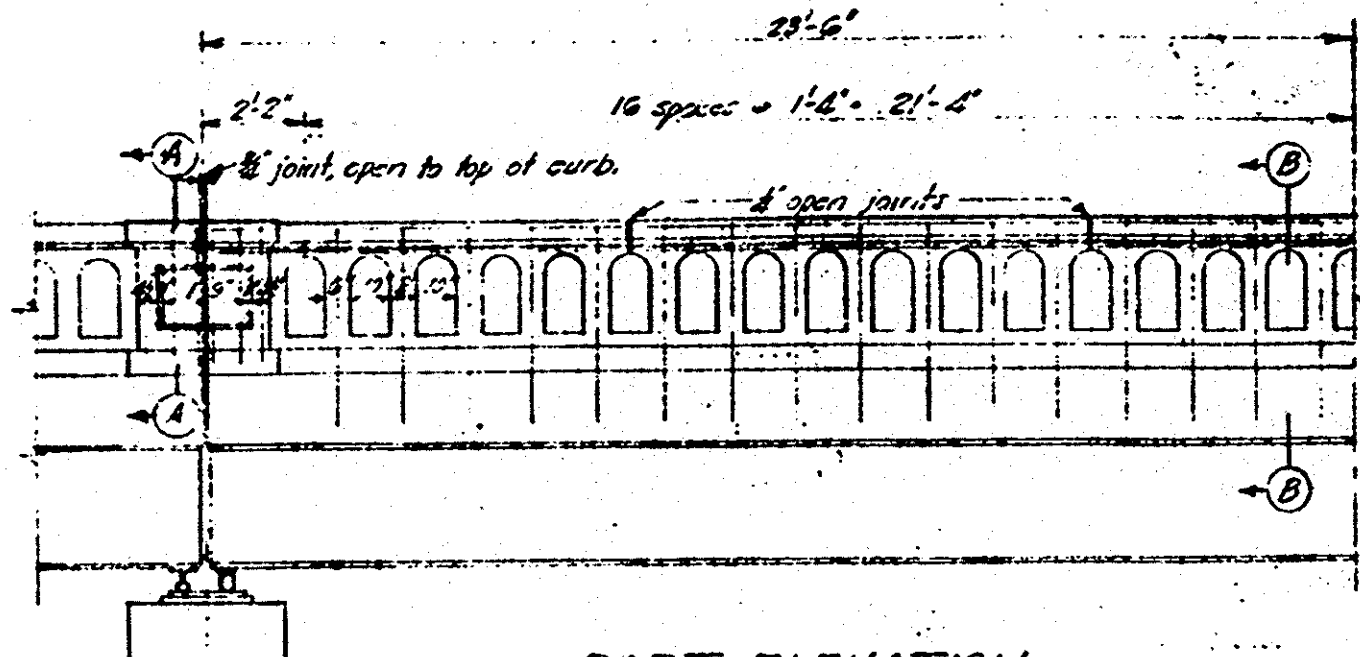


DESIGN NO.	STA.	PER. NO.	DATE	BY	CHK.
2	CAL	22	NOV 23	5	5
DATE	BY	DATE	BY	DATE	BY
NOV 23	5	NOV 23	5	NOV 23	5

November 23, 1933


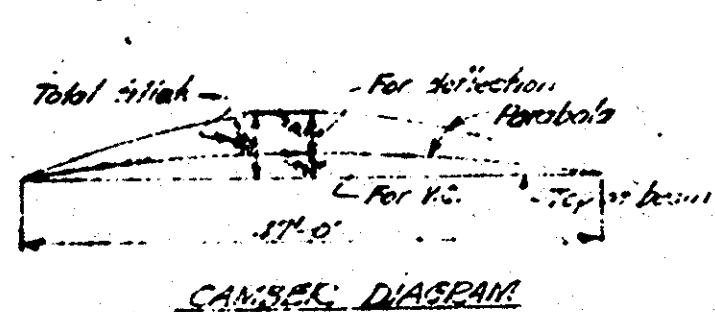


PART ELEVATION
Scale: 1/8\"/>


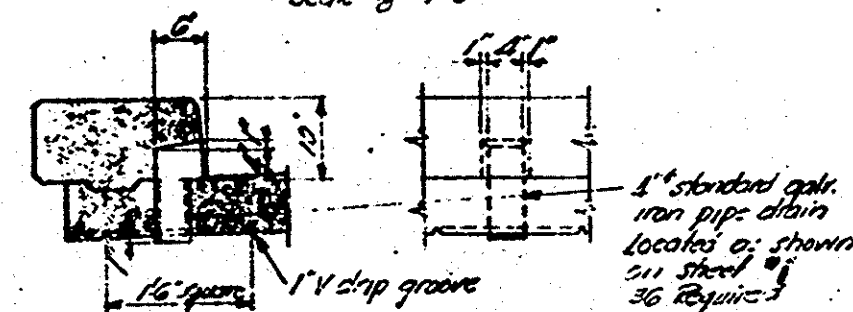


DRAIN DETAIL
Scale: 1/8\"/>


Note: East side railing shown. West side railing is same except for curb. For details of end post see sheet 3.

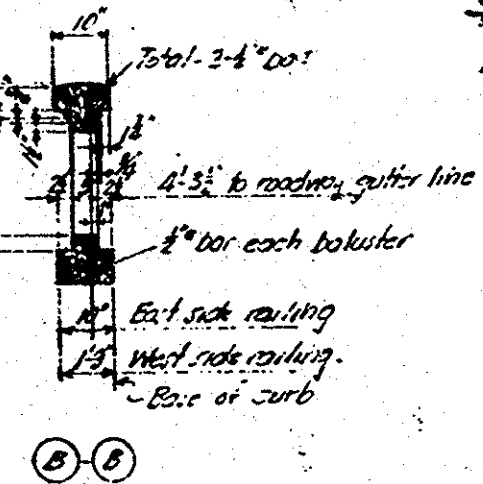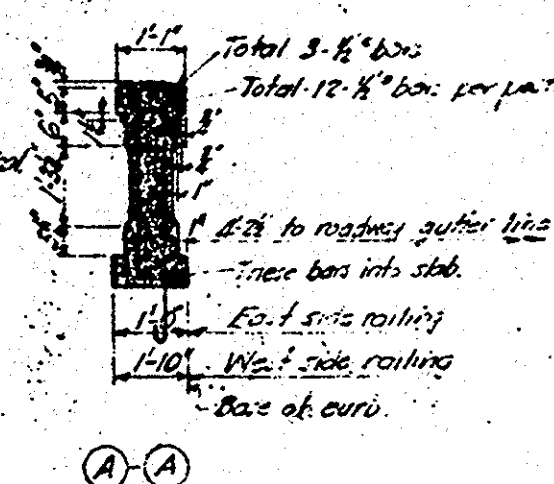


SECTIONS
Scale: 1/8\"/>

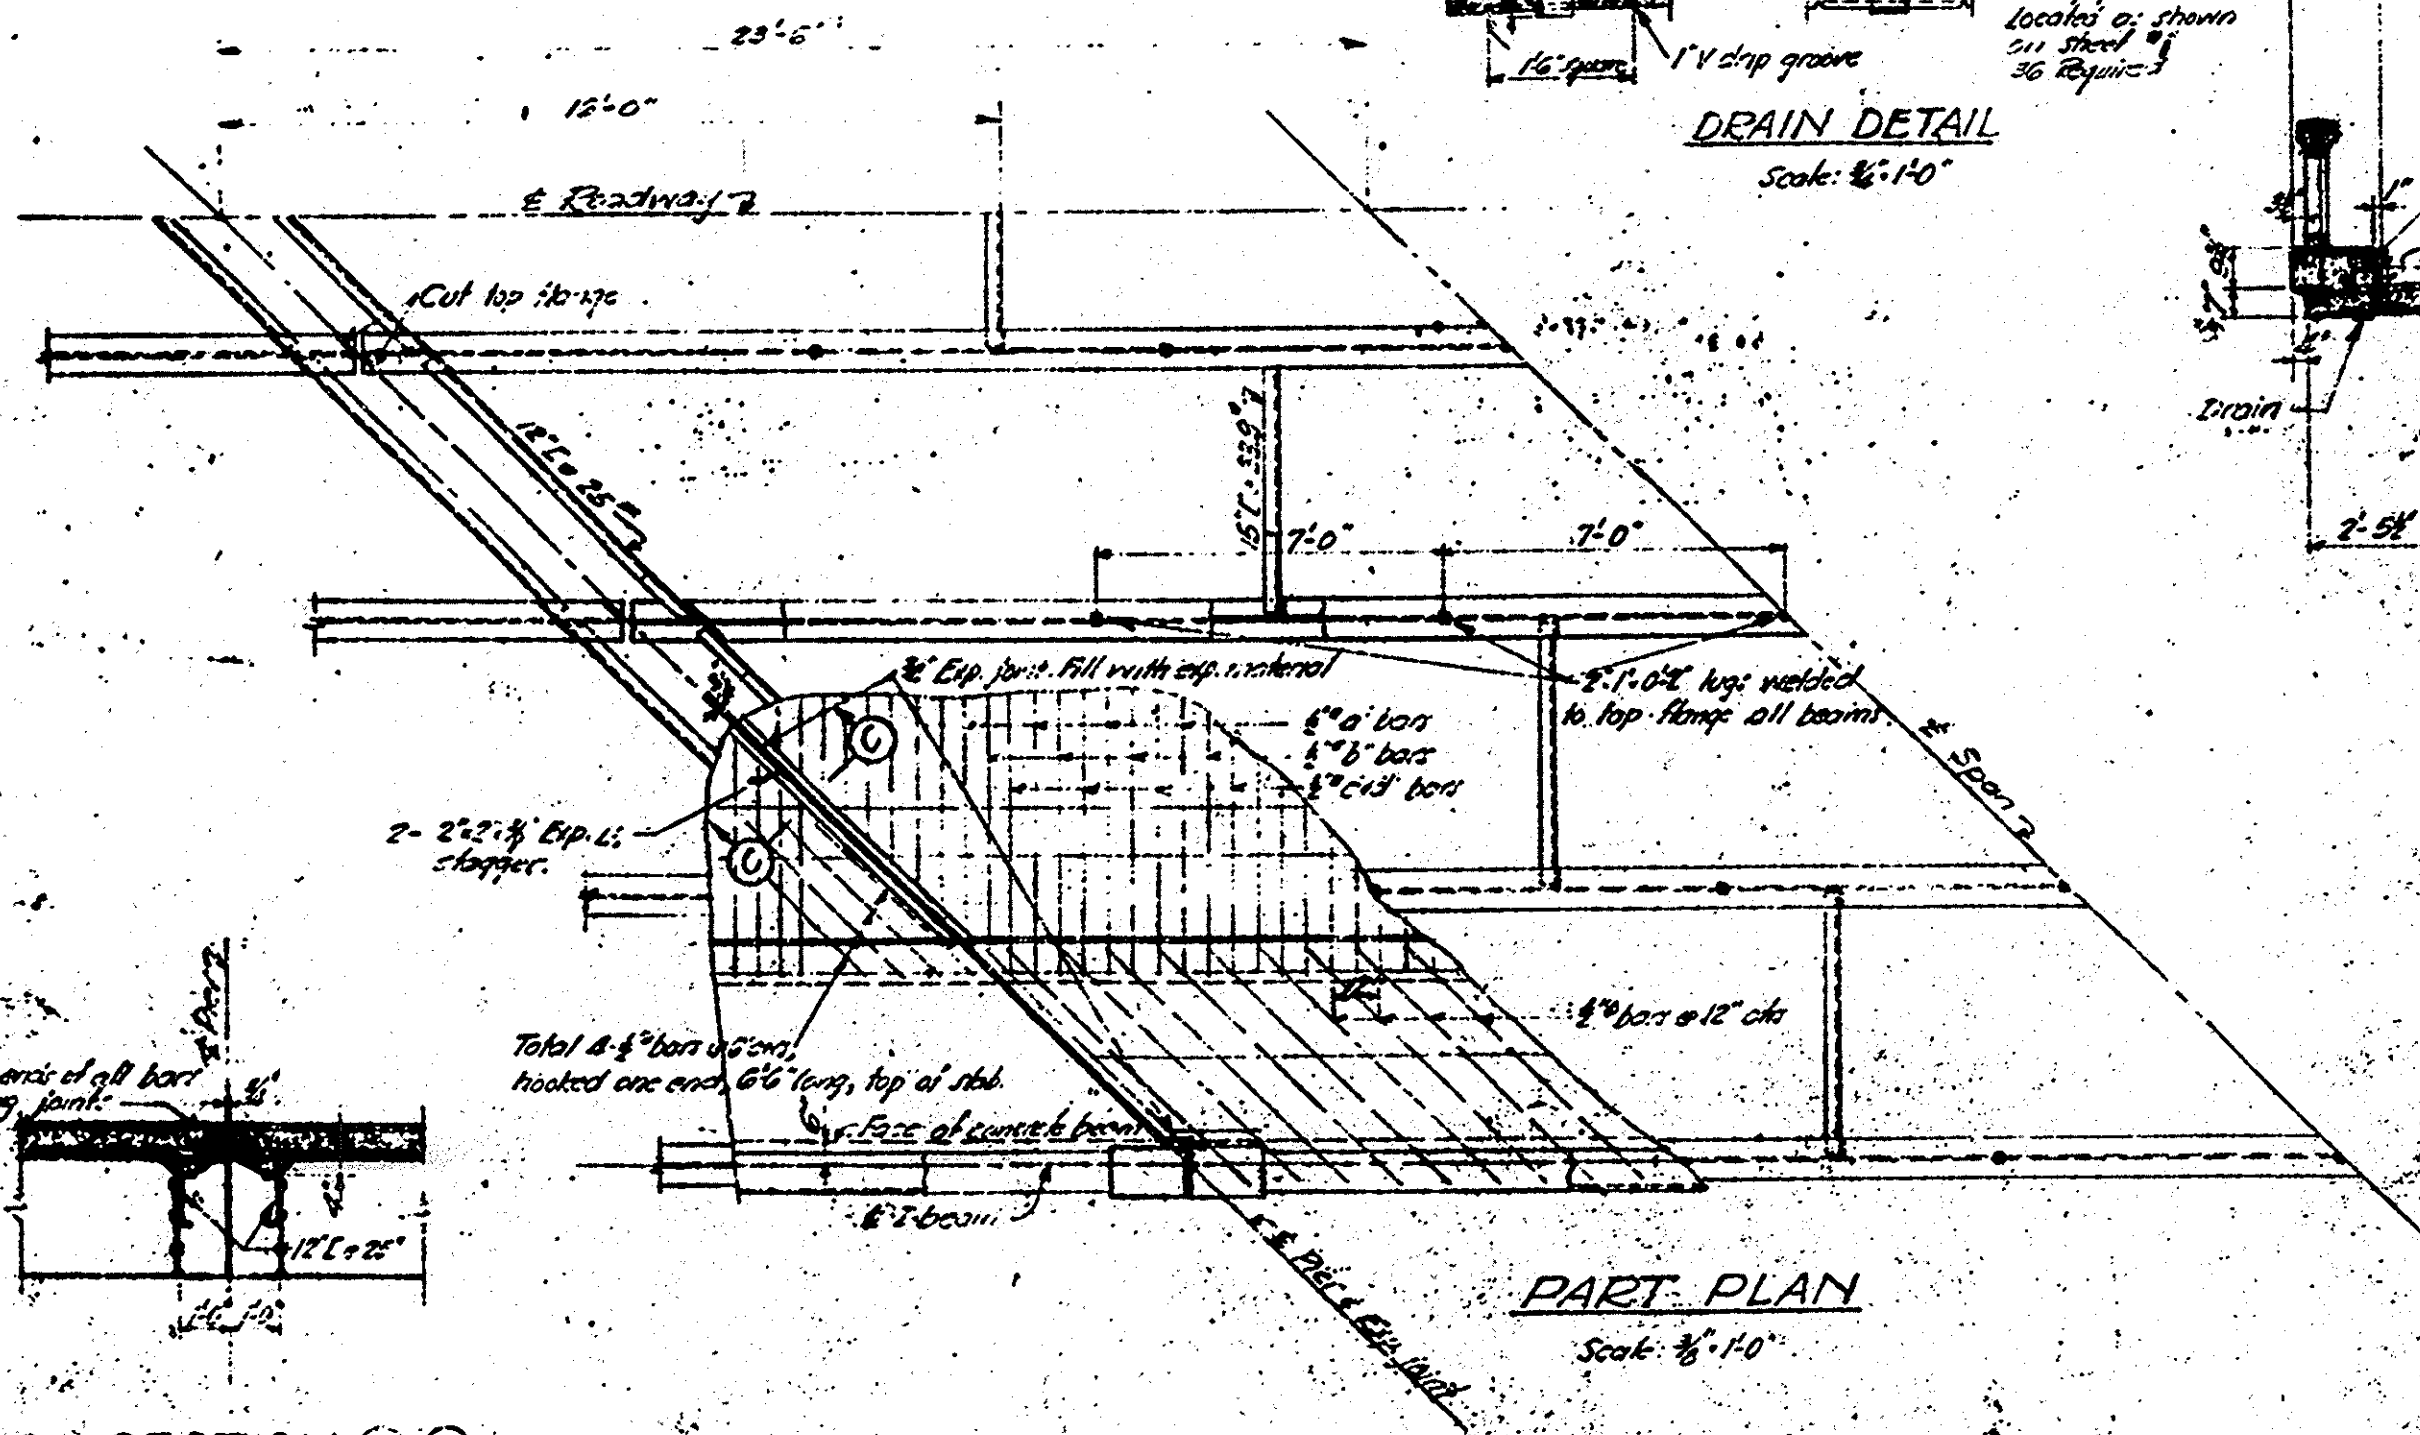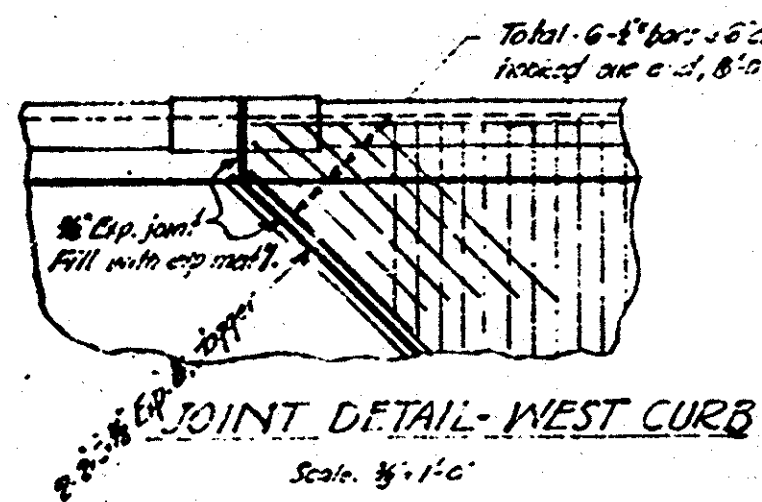


PART PLAN
Scale: 1/8\"/>

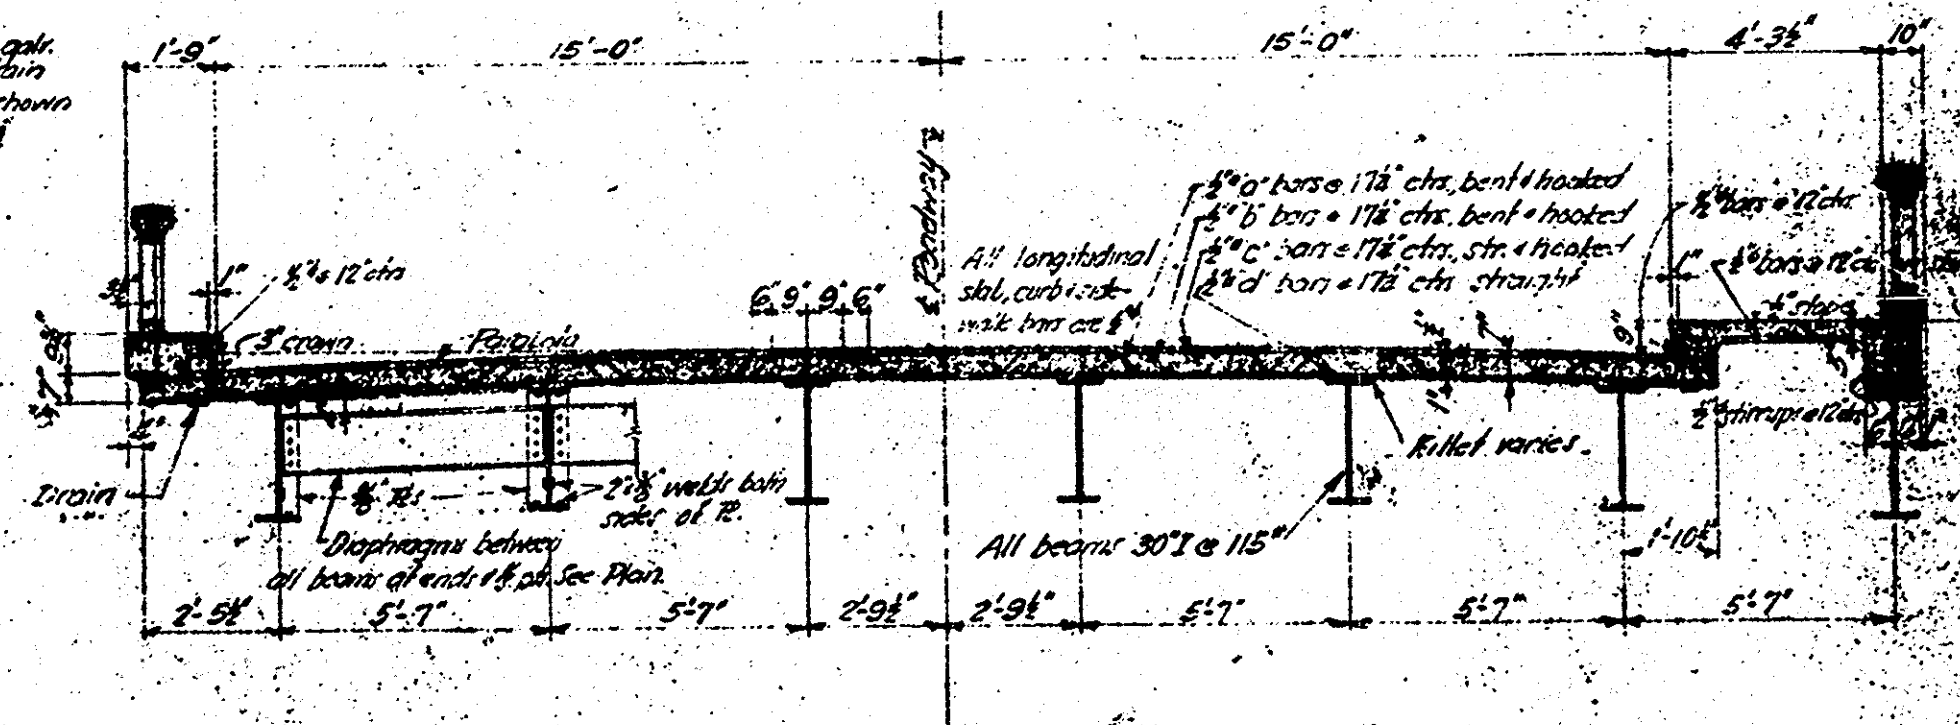

SECTION
Scale: 1/8\"/>

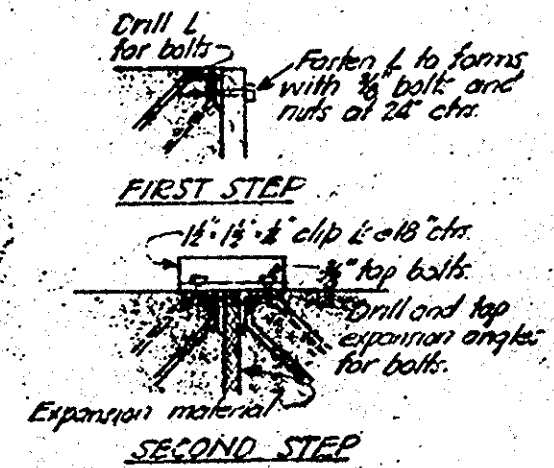

PLACING EXPANSION ANGLES

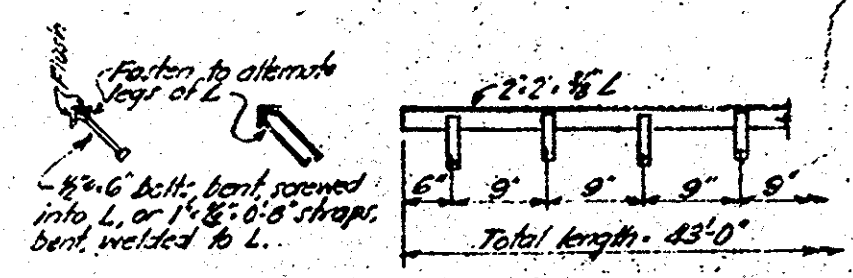

EXPANSION ANGLES
Scale: 1\"/>

SECTION C-C
Scale: 1/8\"/>

Bridge #3A-28
Across Santa Ana River
Sheet 4 of 4
Red: 2/23/37 Scale as noted
Blue: line print

BRIDGE ACROSS SANTA ANA RIVER	
SUPERSTRUCTURE	
SCALE As noted	FILE NO.
BRIDGE NO.	DRAWING NO.

JUL 1 1960